



Const. Joints

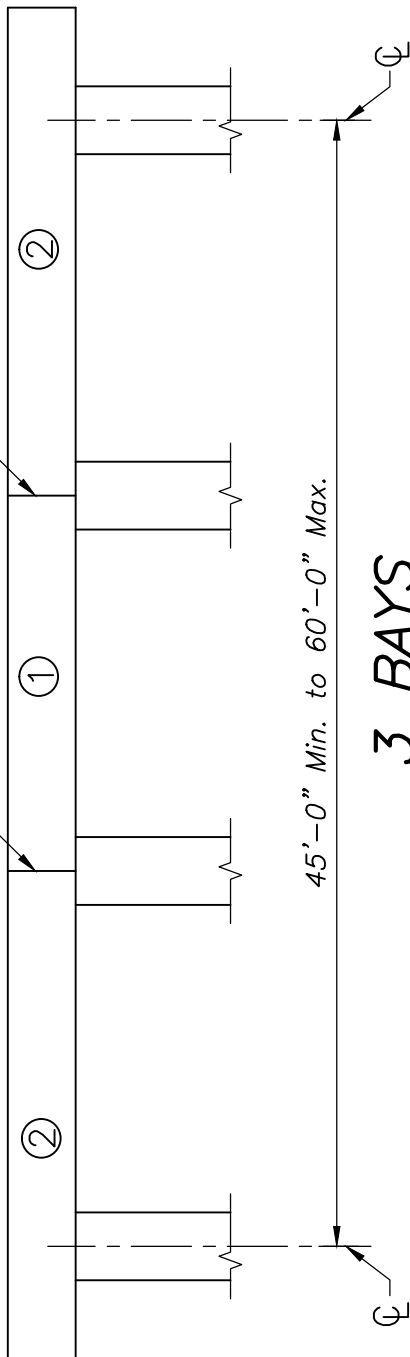

3 BAYS

Const. Joints

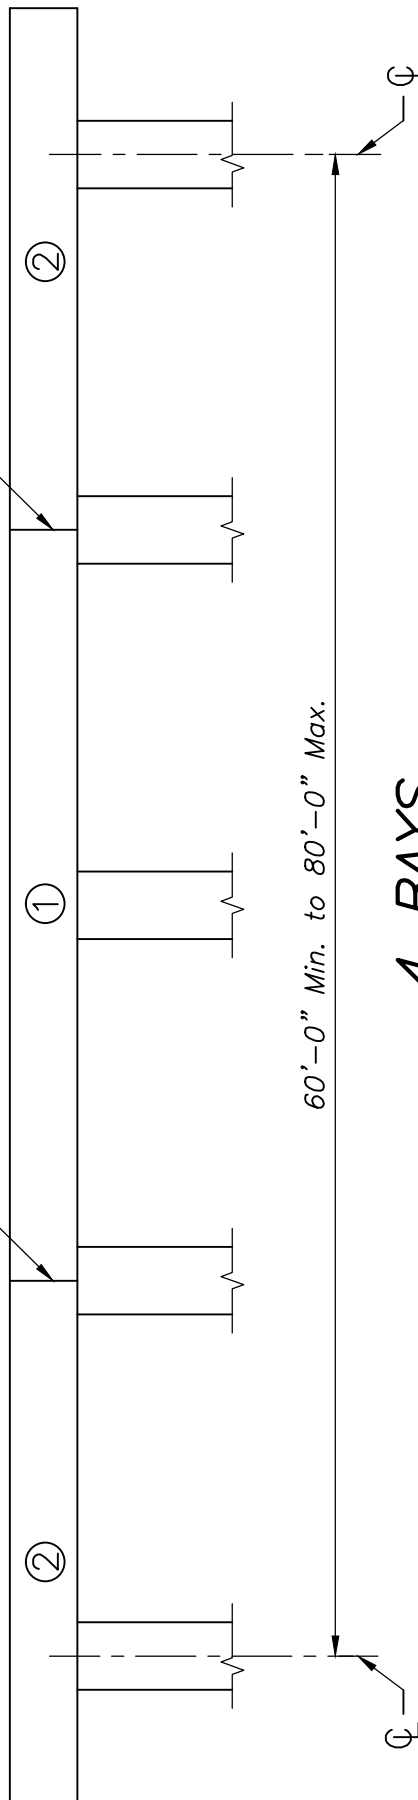

4 BAYS

NOTES:

1. Place segments ① first. Place segments ② not less than 24 hours after the completion of placement segments ①. Forms to be stripped as prescribed in the specifications. Note the placement sequence and 24 hour minimum set time on the construction plans.
2. For 5 or more bays over 80'-0", see Note 2 on Dwg. No. 3.5.2.



LRFD BRIDGE
MANUAL, PART II

PIER CAP PLACEMENT
SEQUENCE
PIER DETAILS

DATE OF ISSUE
JUNE 2013

DRAWING NUMBER
3.5.8