


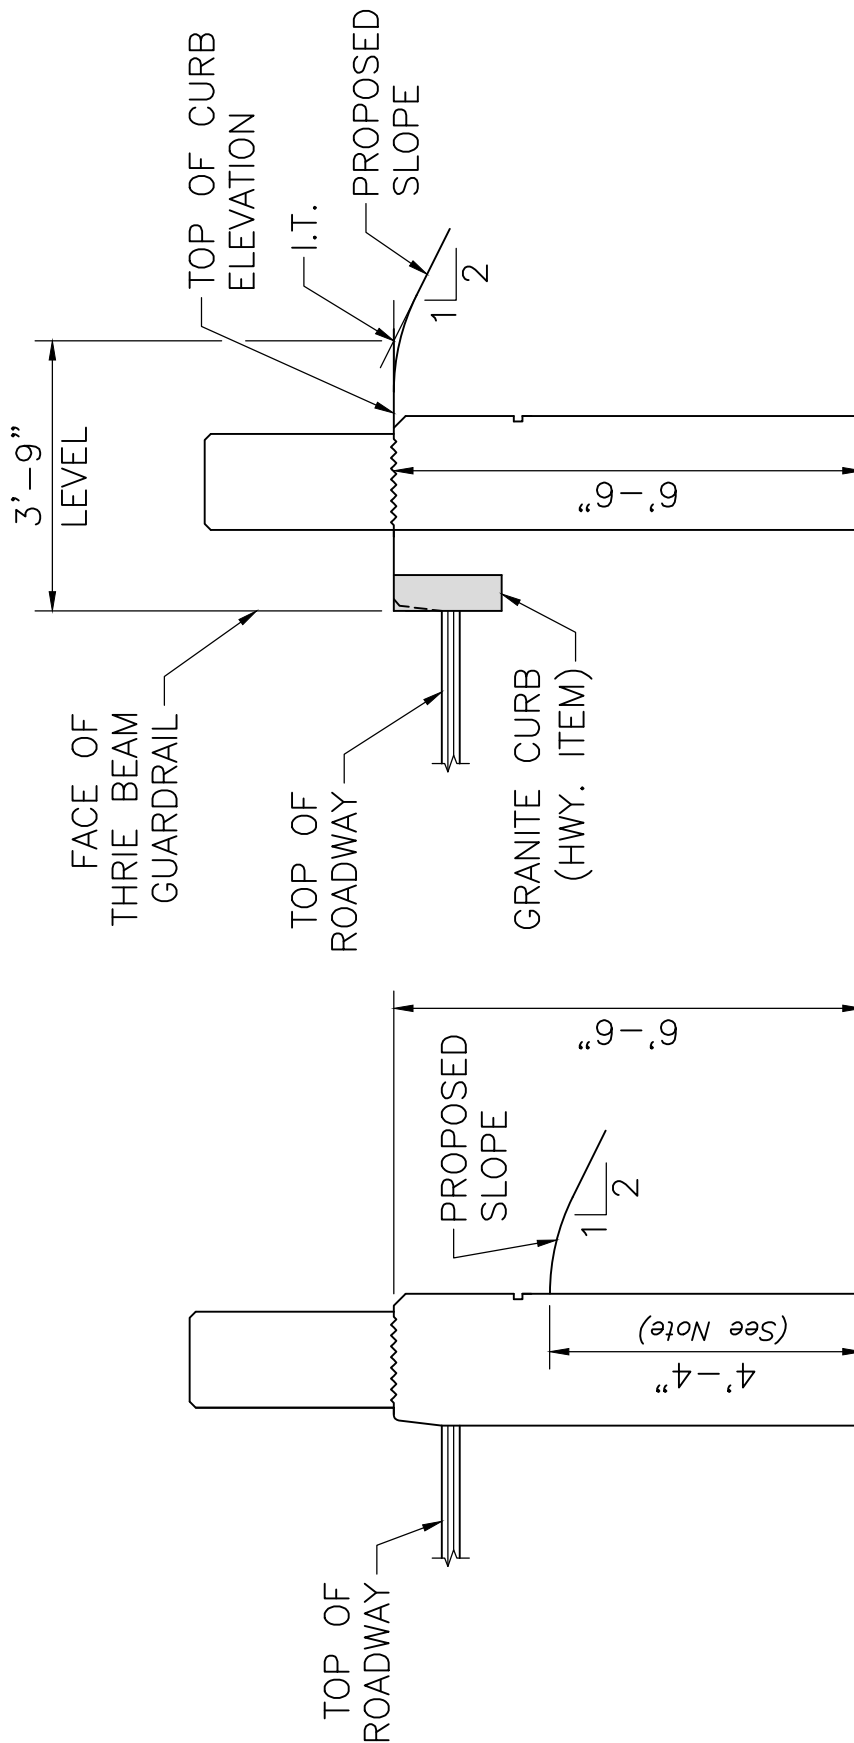

SECTION 1

SCALE: $\frac{3}{8}'' = 1'-0''$

SECTION 2

SCALE: $\frac{3}{8}'' = 1'-0''$

FOR S3-TL4 RAILING
AT SAFETY CURB

NOTE: Dimension is based on 2:1 Fore Slope.