


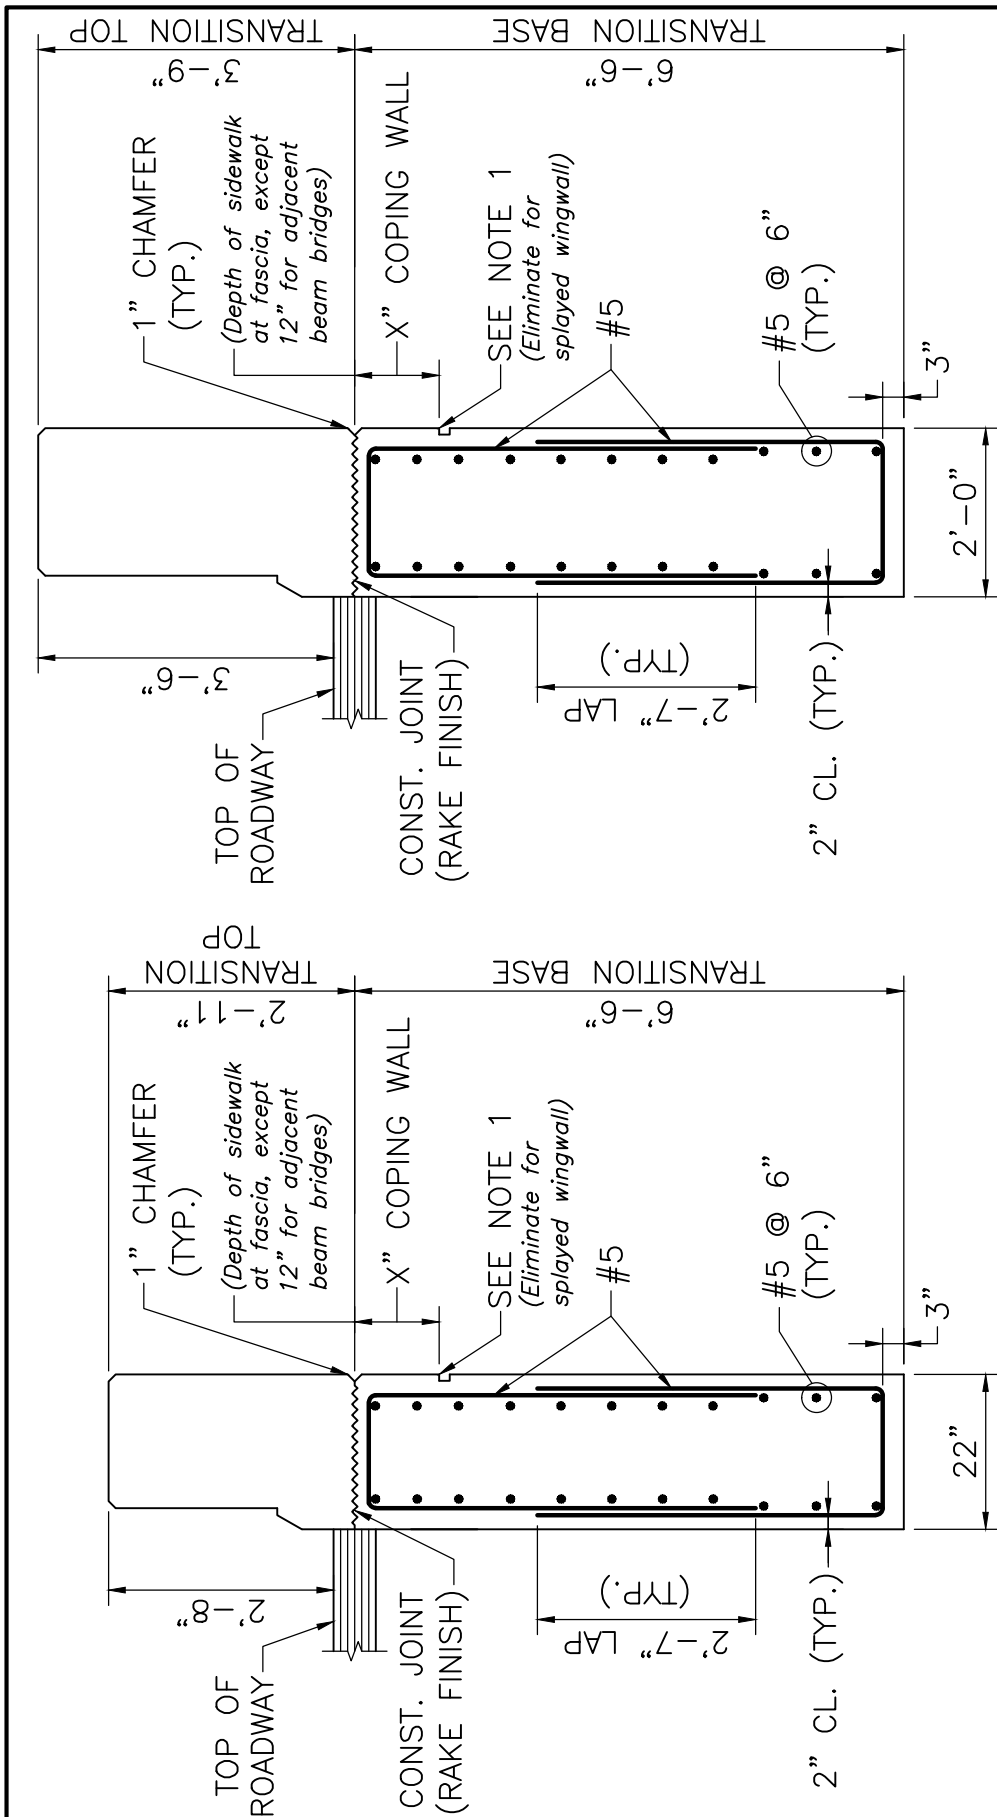

NOTES:

1. 1½" H x 1" D GROOVE. ALIGN WITH GROOVE AT TOP OF STRIATIONS.
2. REINFORCEMENT OF THE TRANSITION TOP IS NOT SHOWN FOR CLARITY.

SECTION 3 SCALE: 1" = 1'-0" FOR CF-PL2 BARRIER	SECTION 3 SCALE: 1" = 1'-0" FOR CF-PL3 BARRIER
--	--