


SIDEWALK SECTION DECK AND BOX BEAMS ABUTMENT DETAILS

DATE OF ISSUE
 JUNE 2013
 DRAWING NUMBER
4.4.14

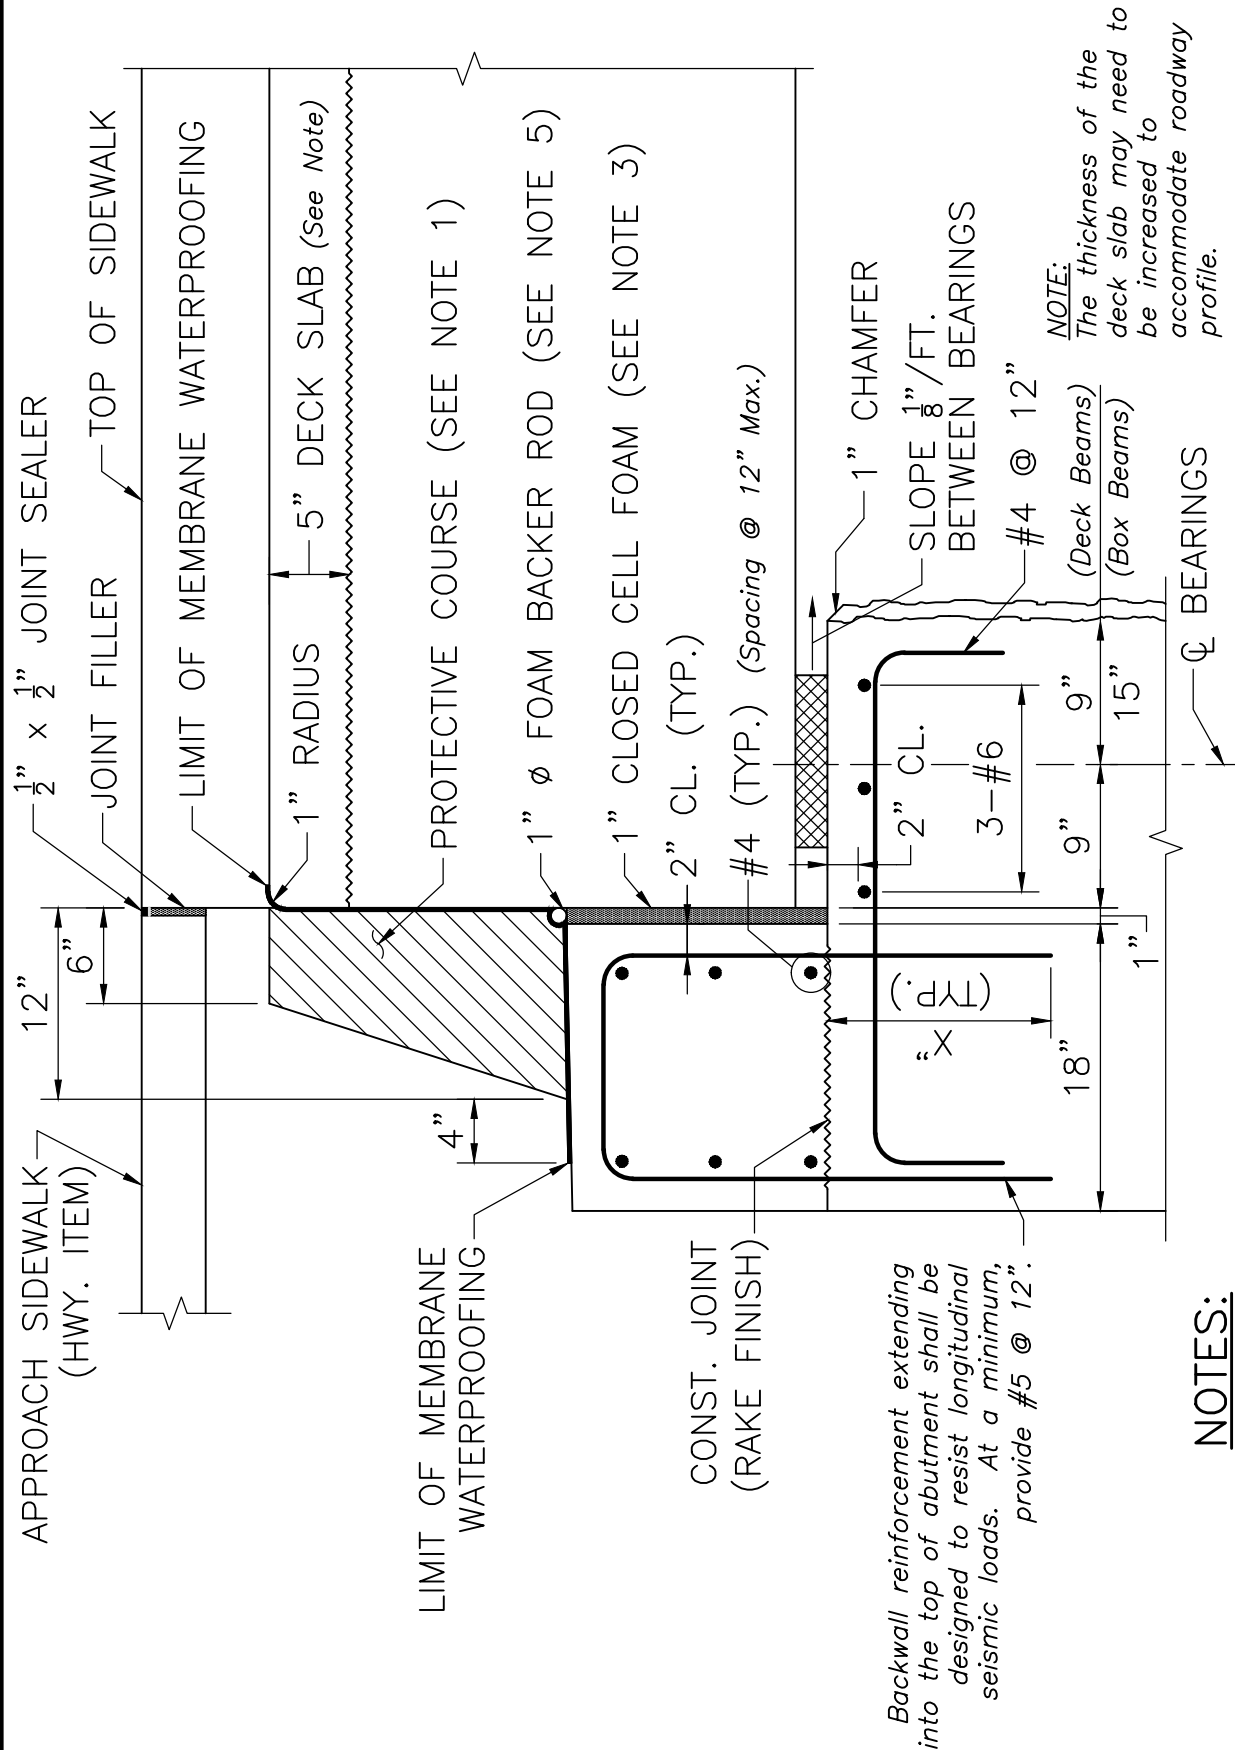

NOTES:

(See Dwg. No. 4.4.12 for Notes to be included on Construction Drawings, modify as necessary)

DETAILS AT ABUTMENT – SIDEWALK SECTION

SCALE: 1" = 1'-0"