


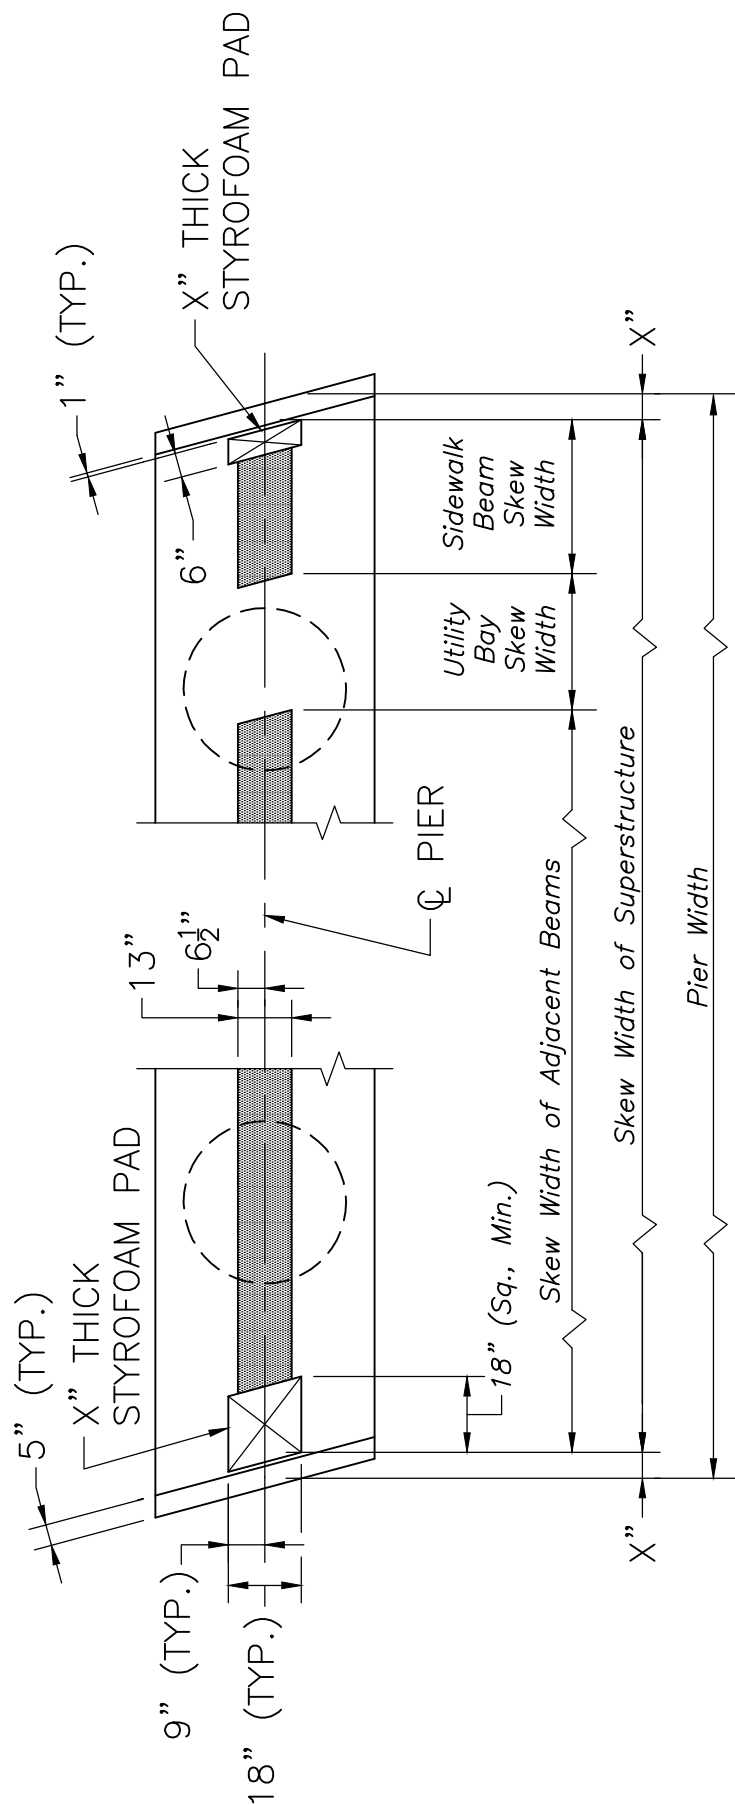

NOTES:

PLAN OF PIER

NOTES: