


END CROSS FRAME CONNECTION DETAILS


STEEL BOX GIRDER

DATE OF ISSUE
 JUNE 2013


DRAWING NUMBER
5.3.10

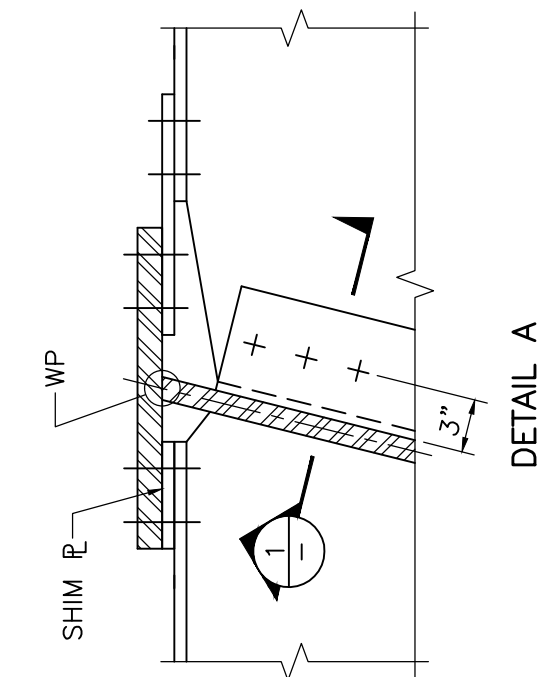


DETAIL A

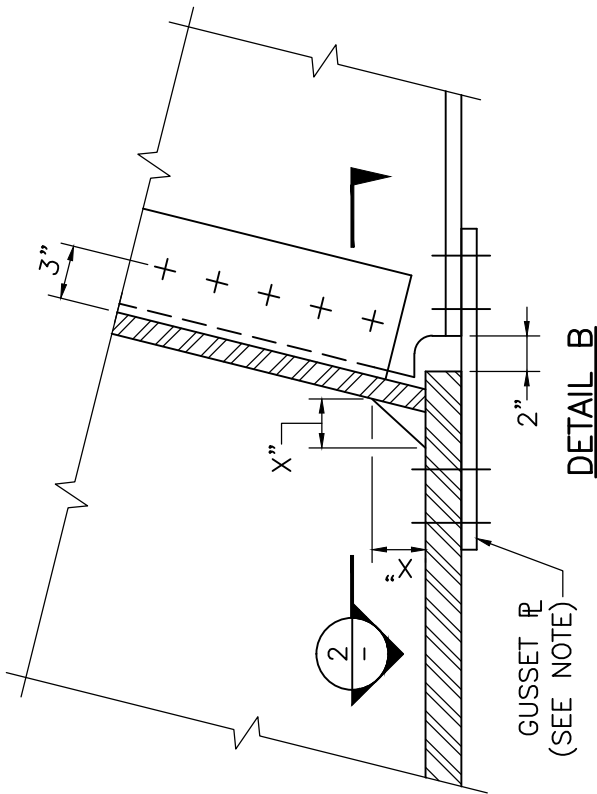

DETAIL B

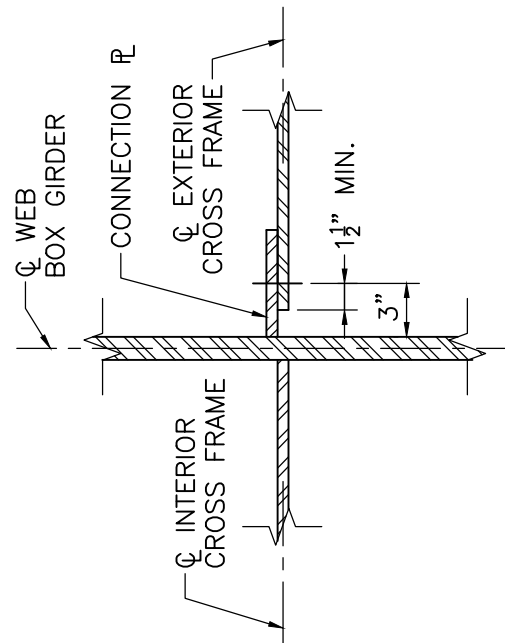

SECTION 1

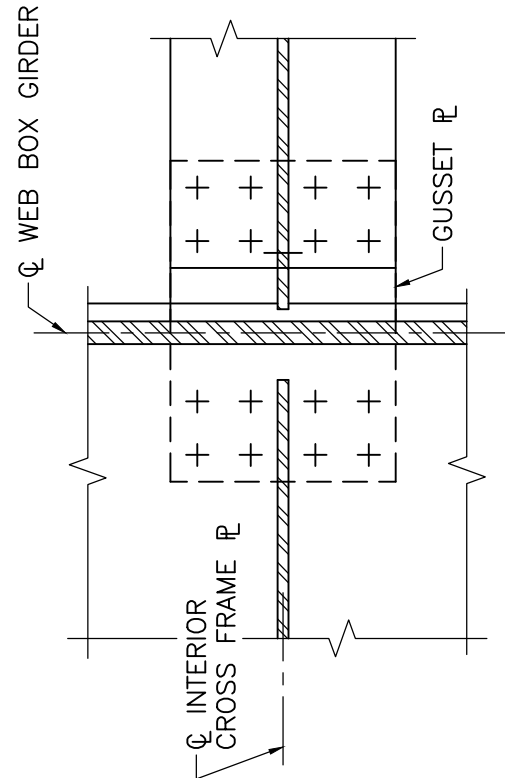

SECTION 2

NOTE:

BEND PLATE AS REQUIRED WHEN CONNECTING CROSS FRAME BETWEEN BOXES WITH VARYING CROSS SLOPE.

END CROSS FRAME CONNECTION DETAILS

SCALE: 1 1/2" = 1'-0"