


## CONNECTION DETAIL

SCALE: 1" = 1'-0"

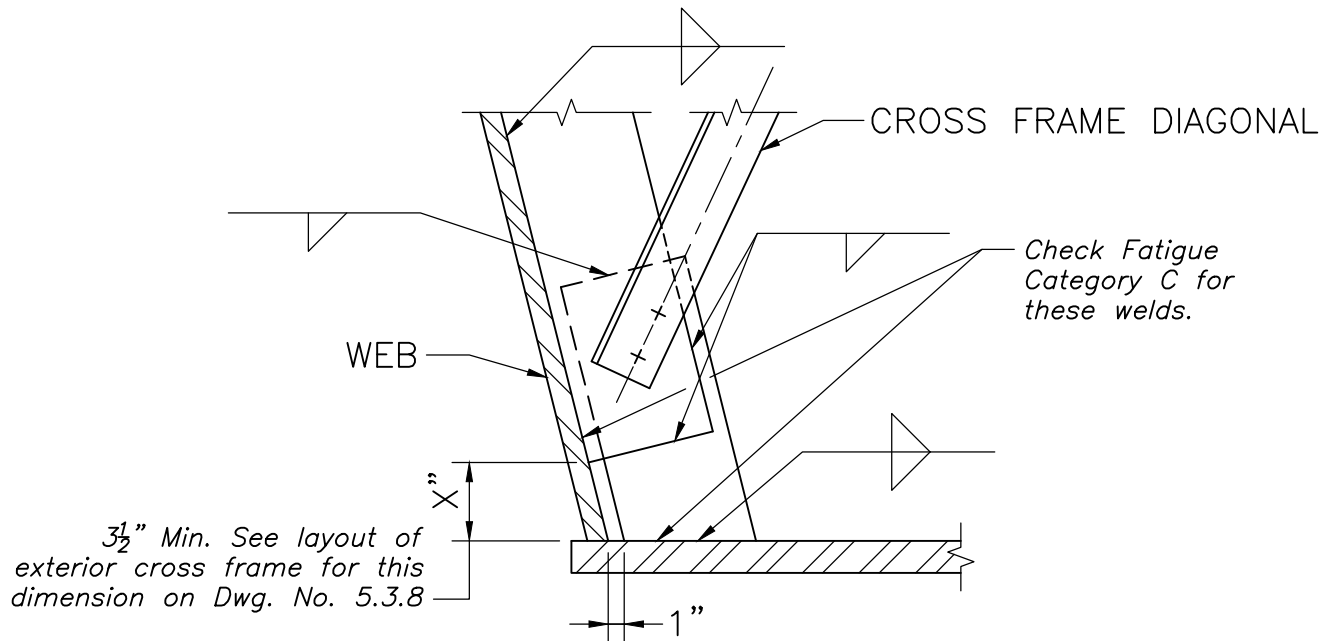

### NOTES:

1. SEE CLIP DETAIL ON SHEET X. (See Dwg. No. 5.2.5)
2. TERMINATE FILLET WELDS  $\frac{1}{2}''$  SHORT OF ALL PLATE EDGES.

## CONNECTION DETAIL (ALTERNATE)

SCALE: 1" = 1'-0"

### NOTE:

Both details shall be shown on the Construction Drawings.



LRFD BRIDGE  
MANUAL, PART II

INT. INTERMEDIATE CROSS FRAME  
CONNECTION DETAILS AT BOTTOM  
STEEL BOX GIRDERS

DATE OF ISSUE  
JUNE 2013

DRAWING NUMBER

**5.3.7**