


END CROSS FRAME

STEEL BOX GIRDERS

DATE OF ISSUE
 JUNE 2013

DRAWING NUMBER
5.3.9

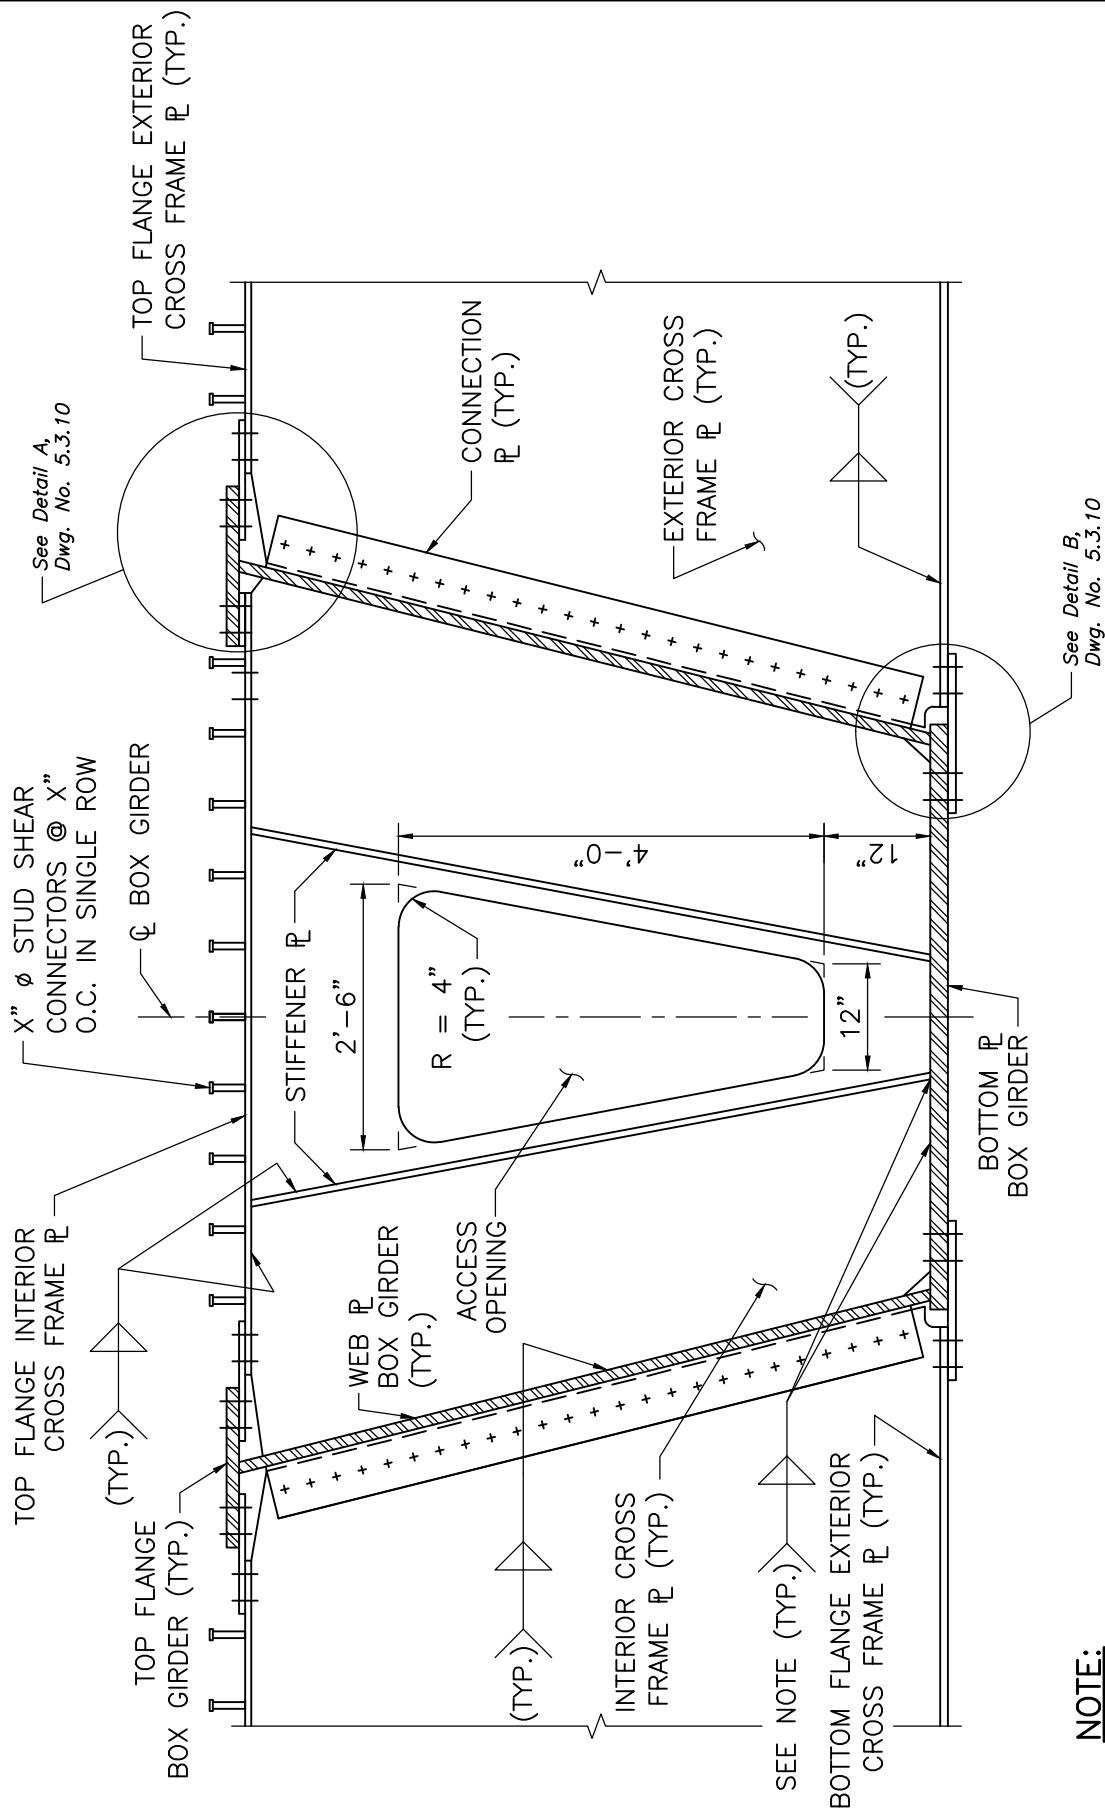

NOTE:

ALL CROSS FRAME AND STIFFENER PLATE CONNECTIONS TO BOX GIRDER BOTTOM FLANGE ARE MILLED TO BEAR.

END CROSS FRAME

SCALE: $\frac{3}{4}" = 1'-0"$