


END DIAPHRAGM PLAN

ABUTMENT DETAILS

DATE OF ISSUE
 JUNE 2013

DRAWING NUMBER
5.4.3

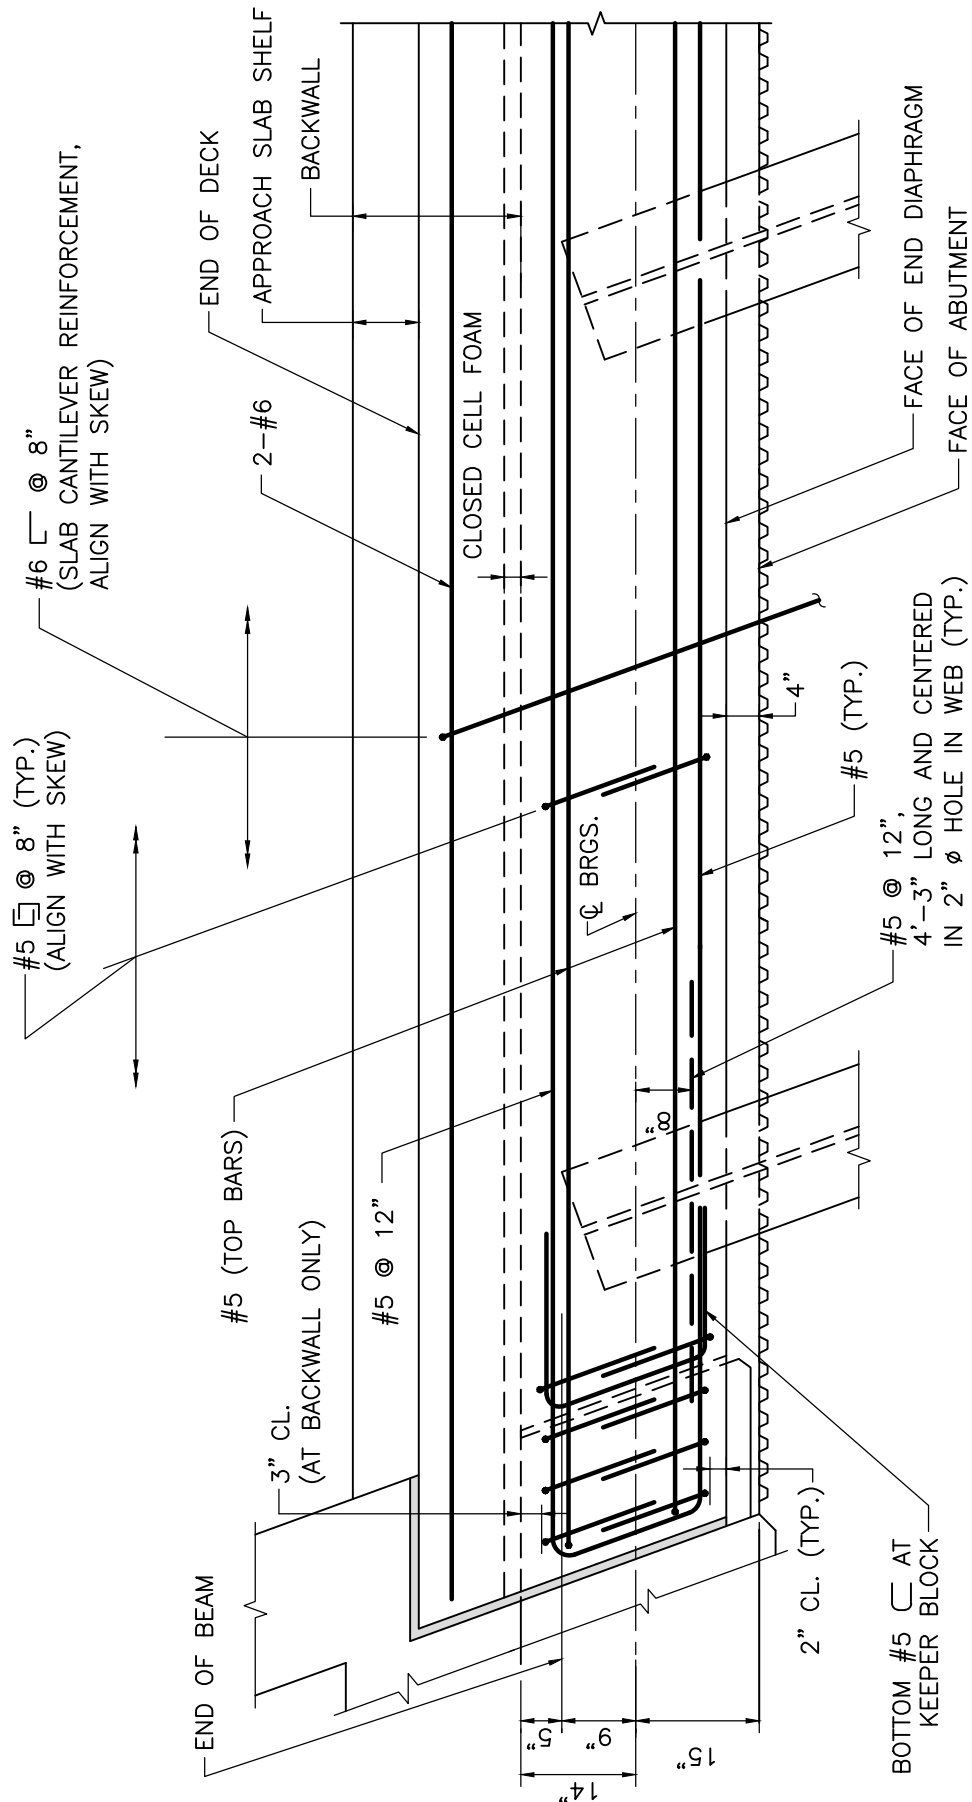

TYPICAL INTERIOR BAY

END DIAPHRAGM PLAN

SCALE: $\frac{3}{4}" = 1'-0"$

AT KEEPER BLOCK/CURTAIN WALL