


END OF BEAM SECTION

PRECAST CONCRETE BOX BEAMS

DATE OF ISSUE
 JUNE 2013

DRAWING NUMBER
6.2.6

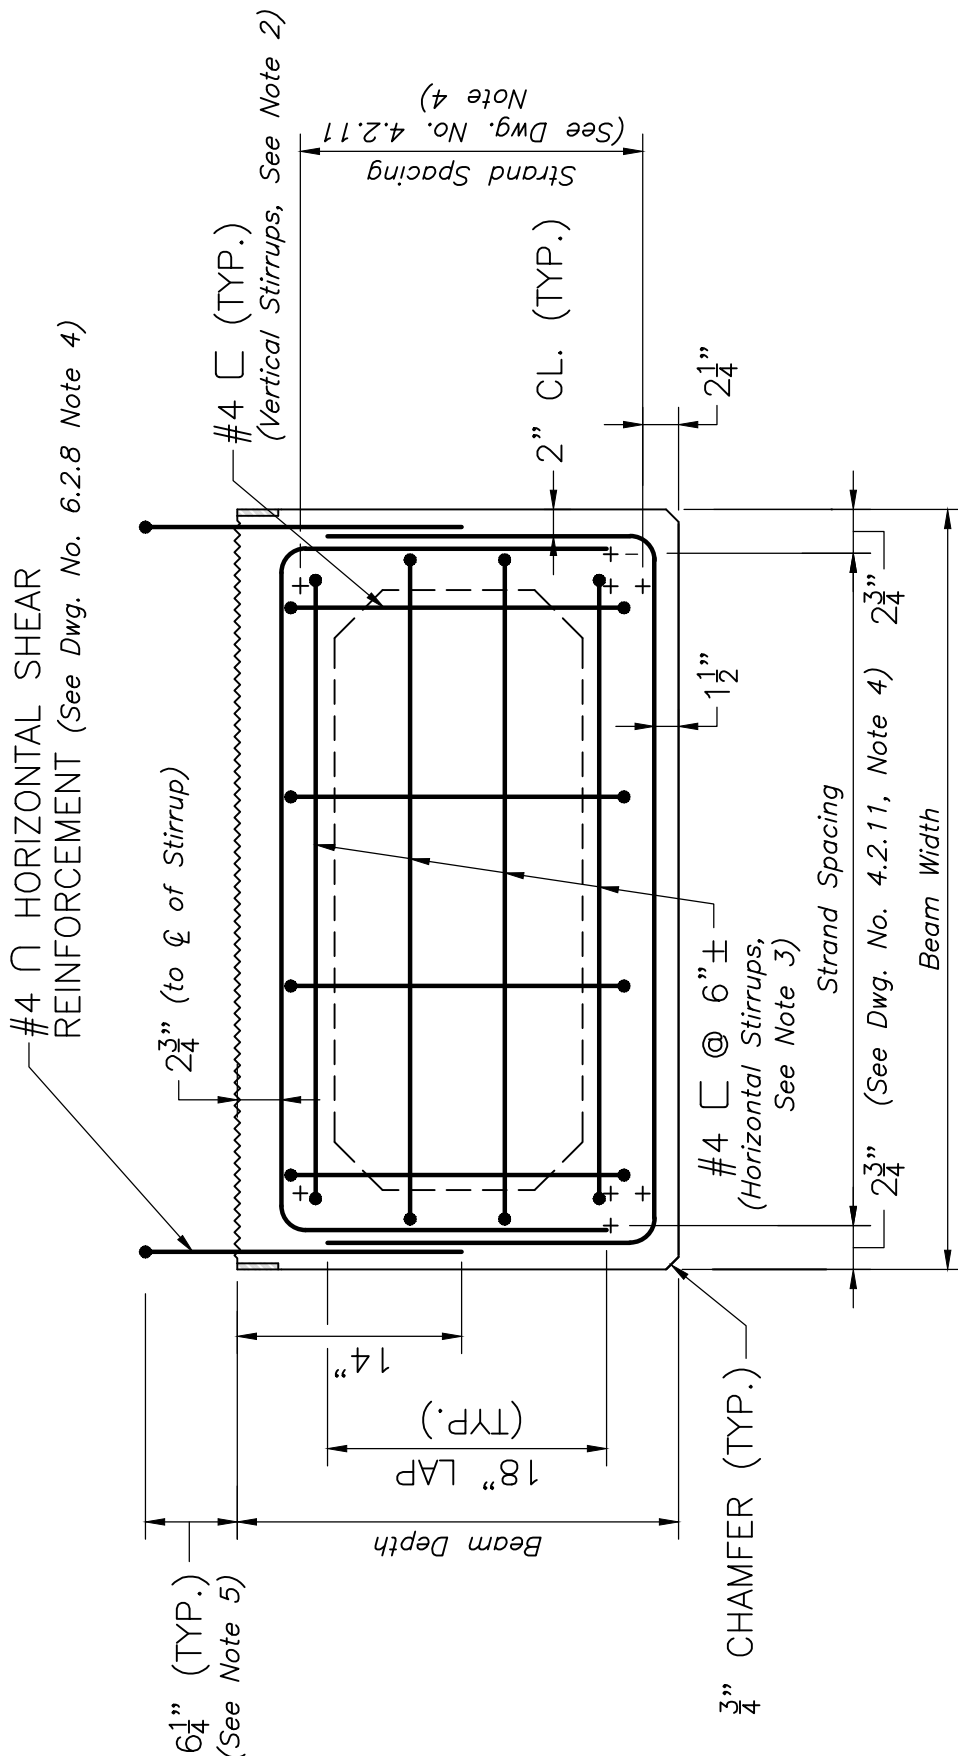

NOTES:

(See Dwg. No. 6.2.8 for notes to be included on Construction Drawings.)

END OF BEAM SECTION

SCALE: 1" = 1'-0"

NOTE:

See Dwg. No. 6.2.8 for Designer Notes.