


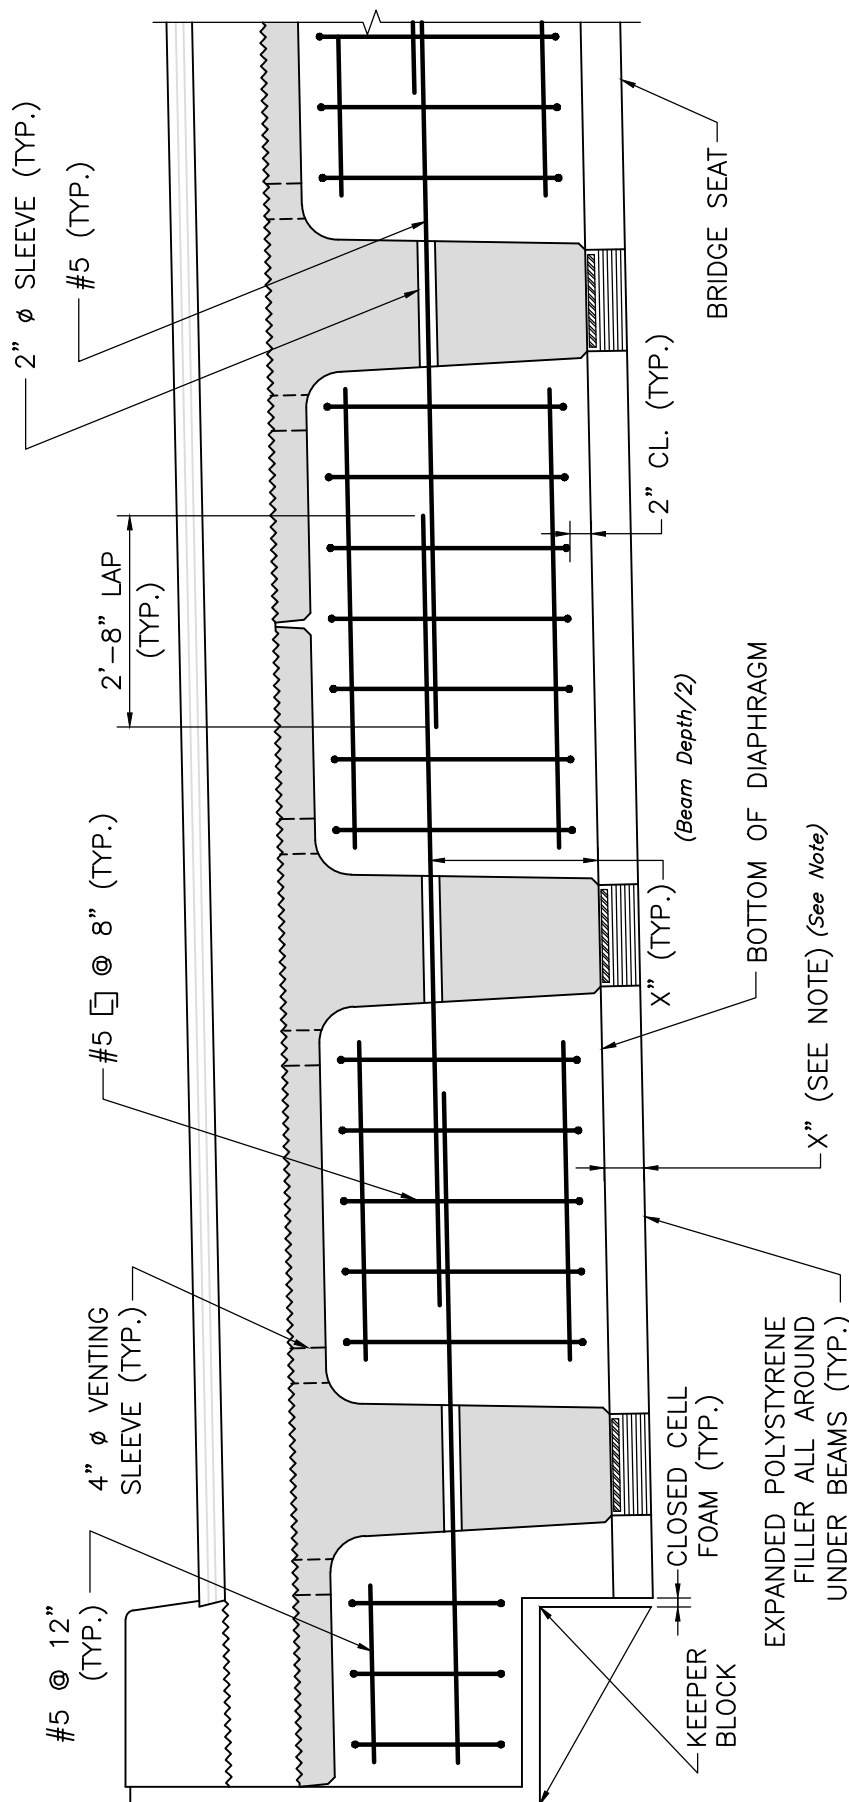

NOTES:

1. CONTRACTOR MAY USE EXPANDED POLYSTYRENE FILLER OR A REMOVABLE FORM TO FORM THE BOTTOM OF THE END DIAPHRAGM.
2. DECK SLAB REINFORCEMENT IS NOT SHOWN FOR CLARITY.

VERTICAL SECTION THRU END DIAPHRAGM

SCALE: $\frac{3}{4}" = 1'-0"$

NOTE:
Dimension to be provided is equal to Total Thickness of Bearing.



LRFD BRIDGE
MANUAL, PART II

NEXT F BEAMS – VERTICAL SECTION THRU END DIAPHRAGM

ABUTMENT DETAILS

DATE OF ISSUE
JUNE 2013

DRAWING NUMBER

6.4.11