


BOXES — END DIAPHRAGM ELEVATION

ABUTMENT DETAILS

DATE OF ISSUE
JUNE 2013

DRAWING NUMBER

6.4.8

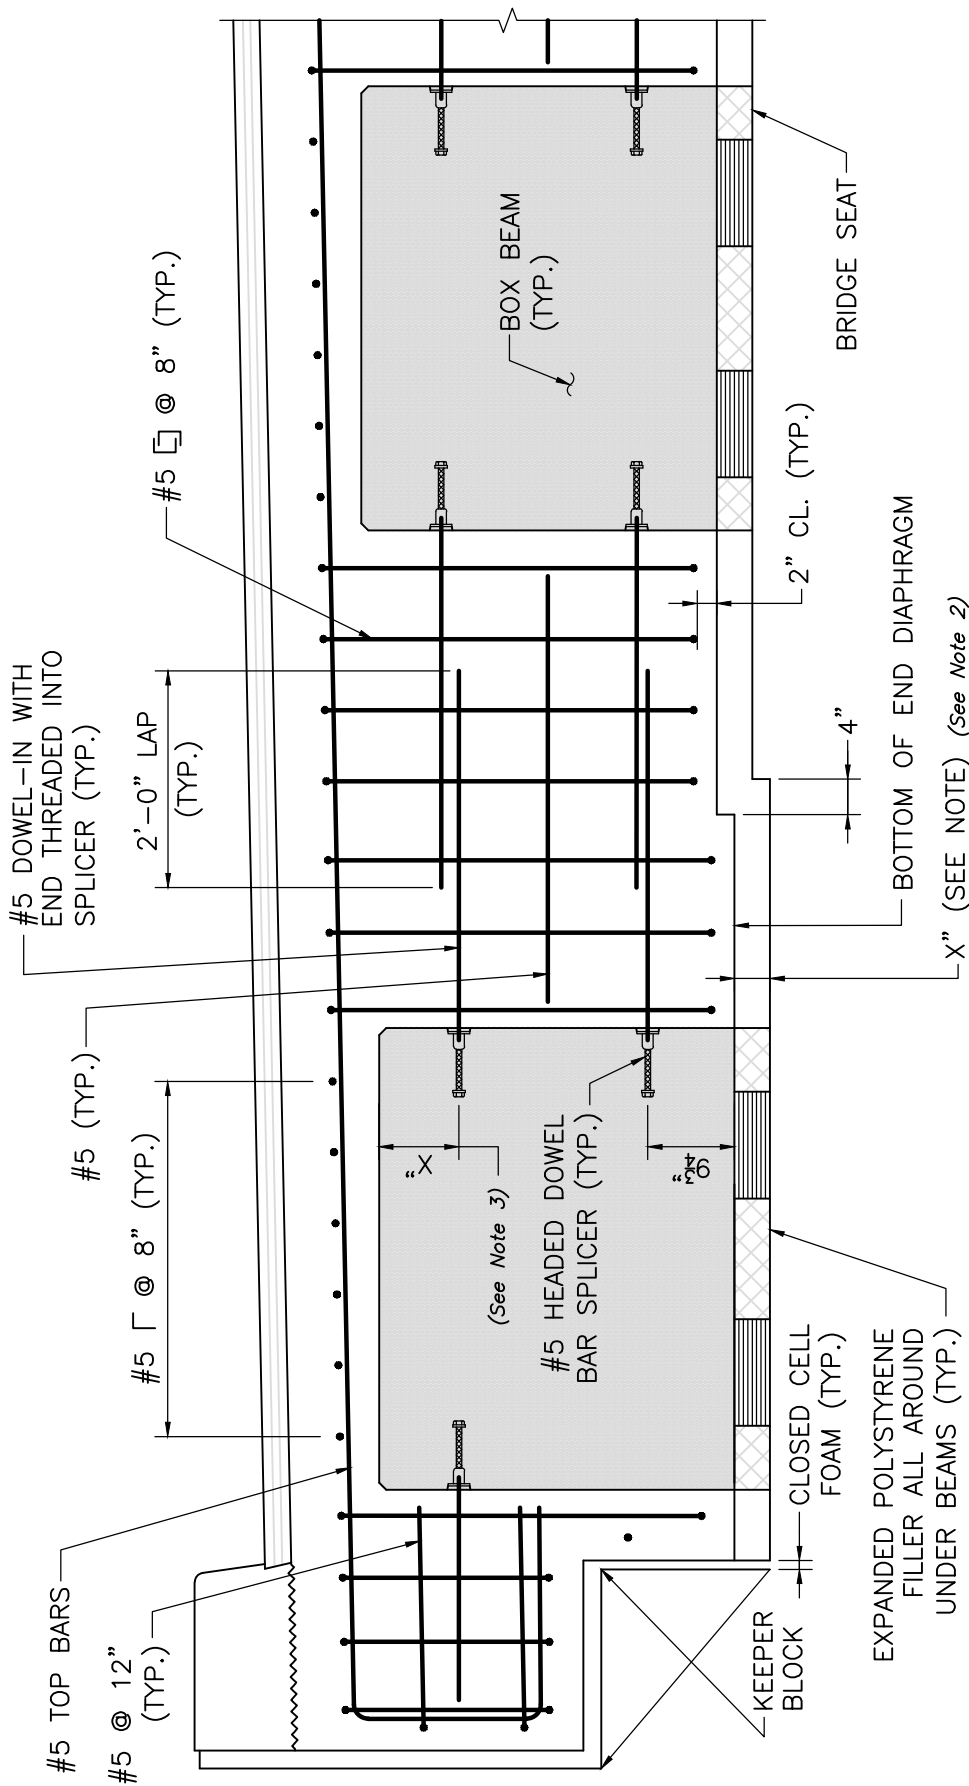

TYPICAL INTERIOR BAY

AT KEEPER BLOCK/CURTAIN WALL

NOTE:

CONTRACTOR MAY USE EXPANDED POLYSTYRENE FILLER OR A REMOVABLE FORM TO FORM THE BOTTOM OF THE END DIAPHRAGM.

END DIAPHRAGM ELEVATION

SCALE: $\frac{3}{4}" = 1'-0"$

NOTES:

1. Detail shown is for beam depths 36" and up. Modify drawing as needed for the actual beams being used.
2. Dimension to be provided is equal to Total Thickness of Bearing.
3. 10" for odd depth beams, 9" for even depth beams.