


DETAILS OVER PIER FOR BOX BEAMS PIER DETAILS

DATE OF ISSUE
 JUNE 2013
 DRAWING NUMBER
6.5.11

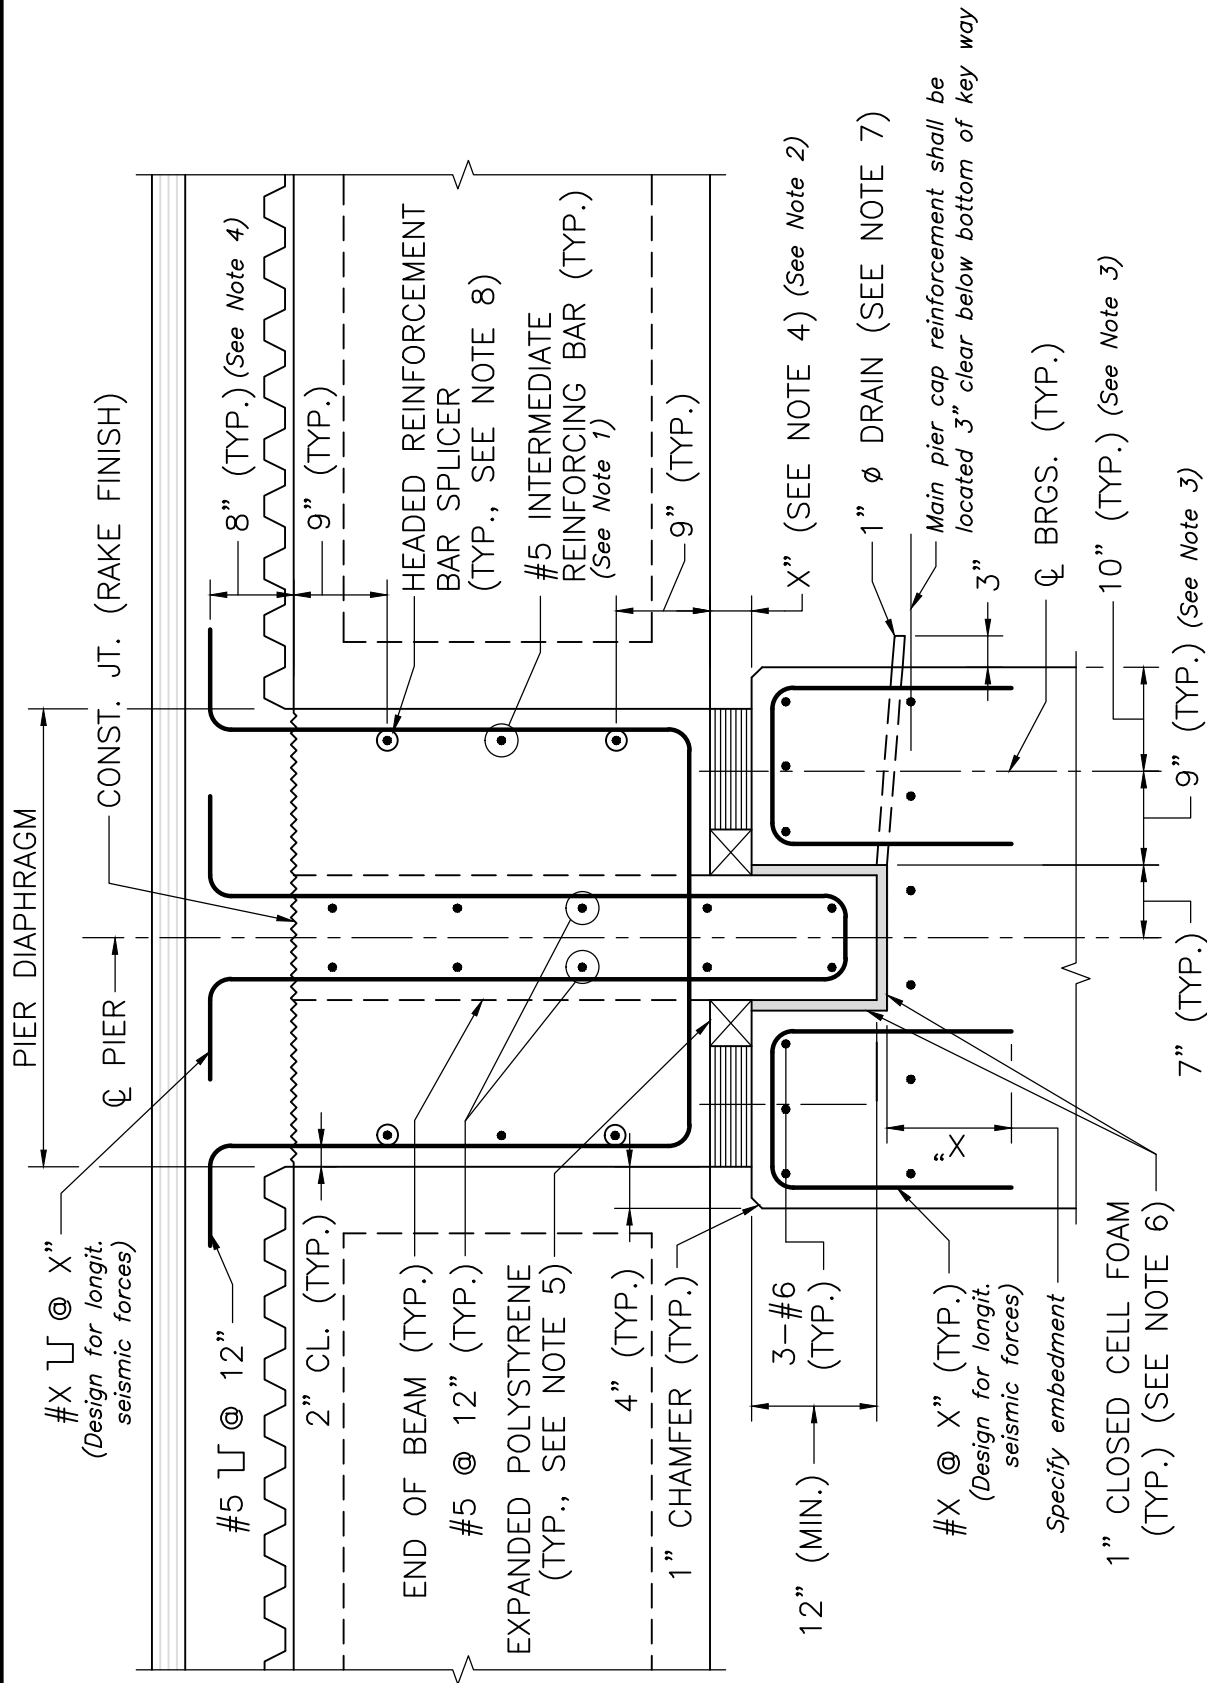

NOTES:

(See Dwg. No. 6.5.14 for Notes to be included on Construction Drawings)

DETAILS OVER PIER

SCALE: $\frac{3}{4}" = 1'-0"$

NOTES:
 (See Dwg. No. 6.5.14 for Designer Notes)