


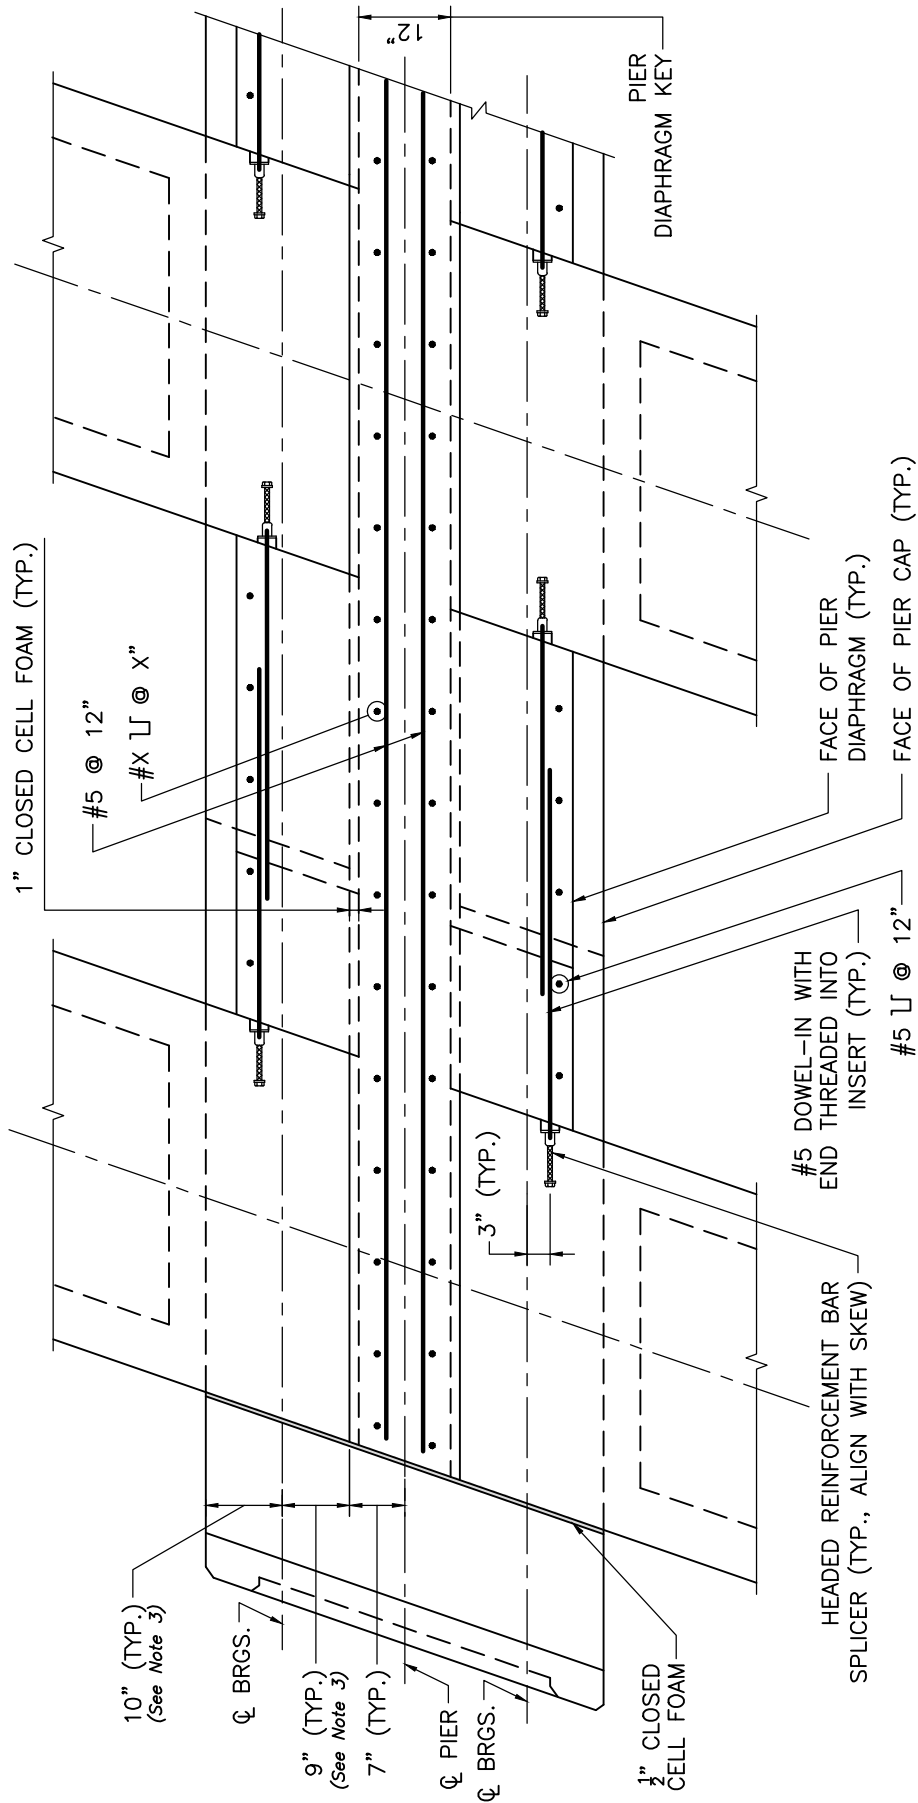

PIER DIAPHRAGM PLAN

SCALE: $\frac{3}{4}" = 1' - 0"$

NOTES:
See Dwg. No. 6.5.14 for Designer Notes.



LRFD BRIDGE
MANUAL, PART II

PIER DIAPHRAGM PLAN FOR BOX BEAMS

PIER DETAILS

DATE OF ISSUE
JUNE 2013

DRAWING NUMBER
6.5.12