


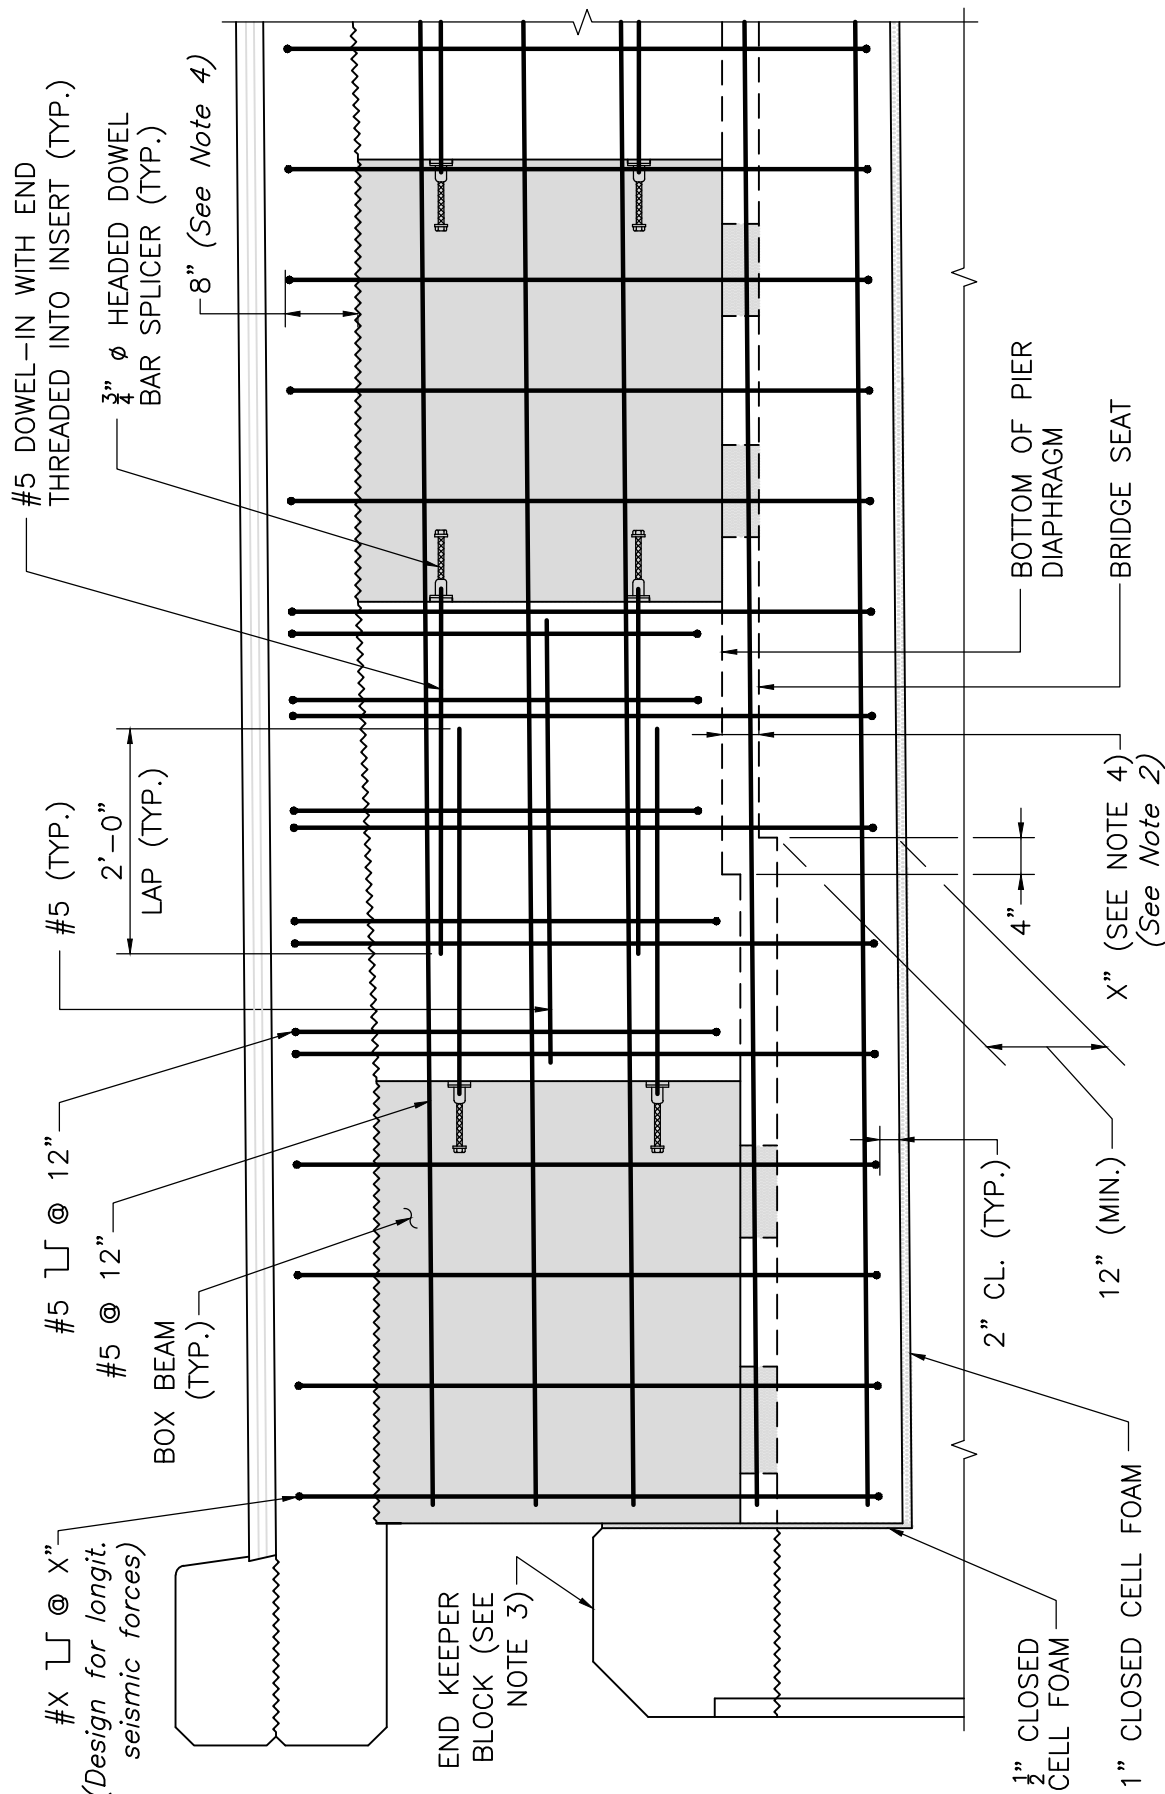

(See Dwg. No. 6.5.14 for Notes to be included on Construction Drawings)

PIER DIAPHRAGM SECTION

SCALE: $\frac{3}{4}" = 1'-0"$

NOTE:

See Dwg. No. 6.5.14 for Designer Notes.