


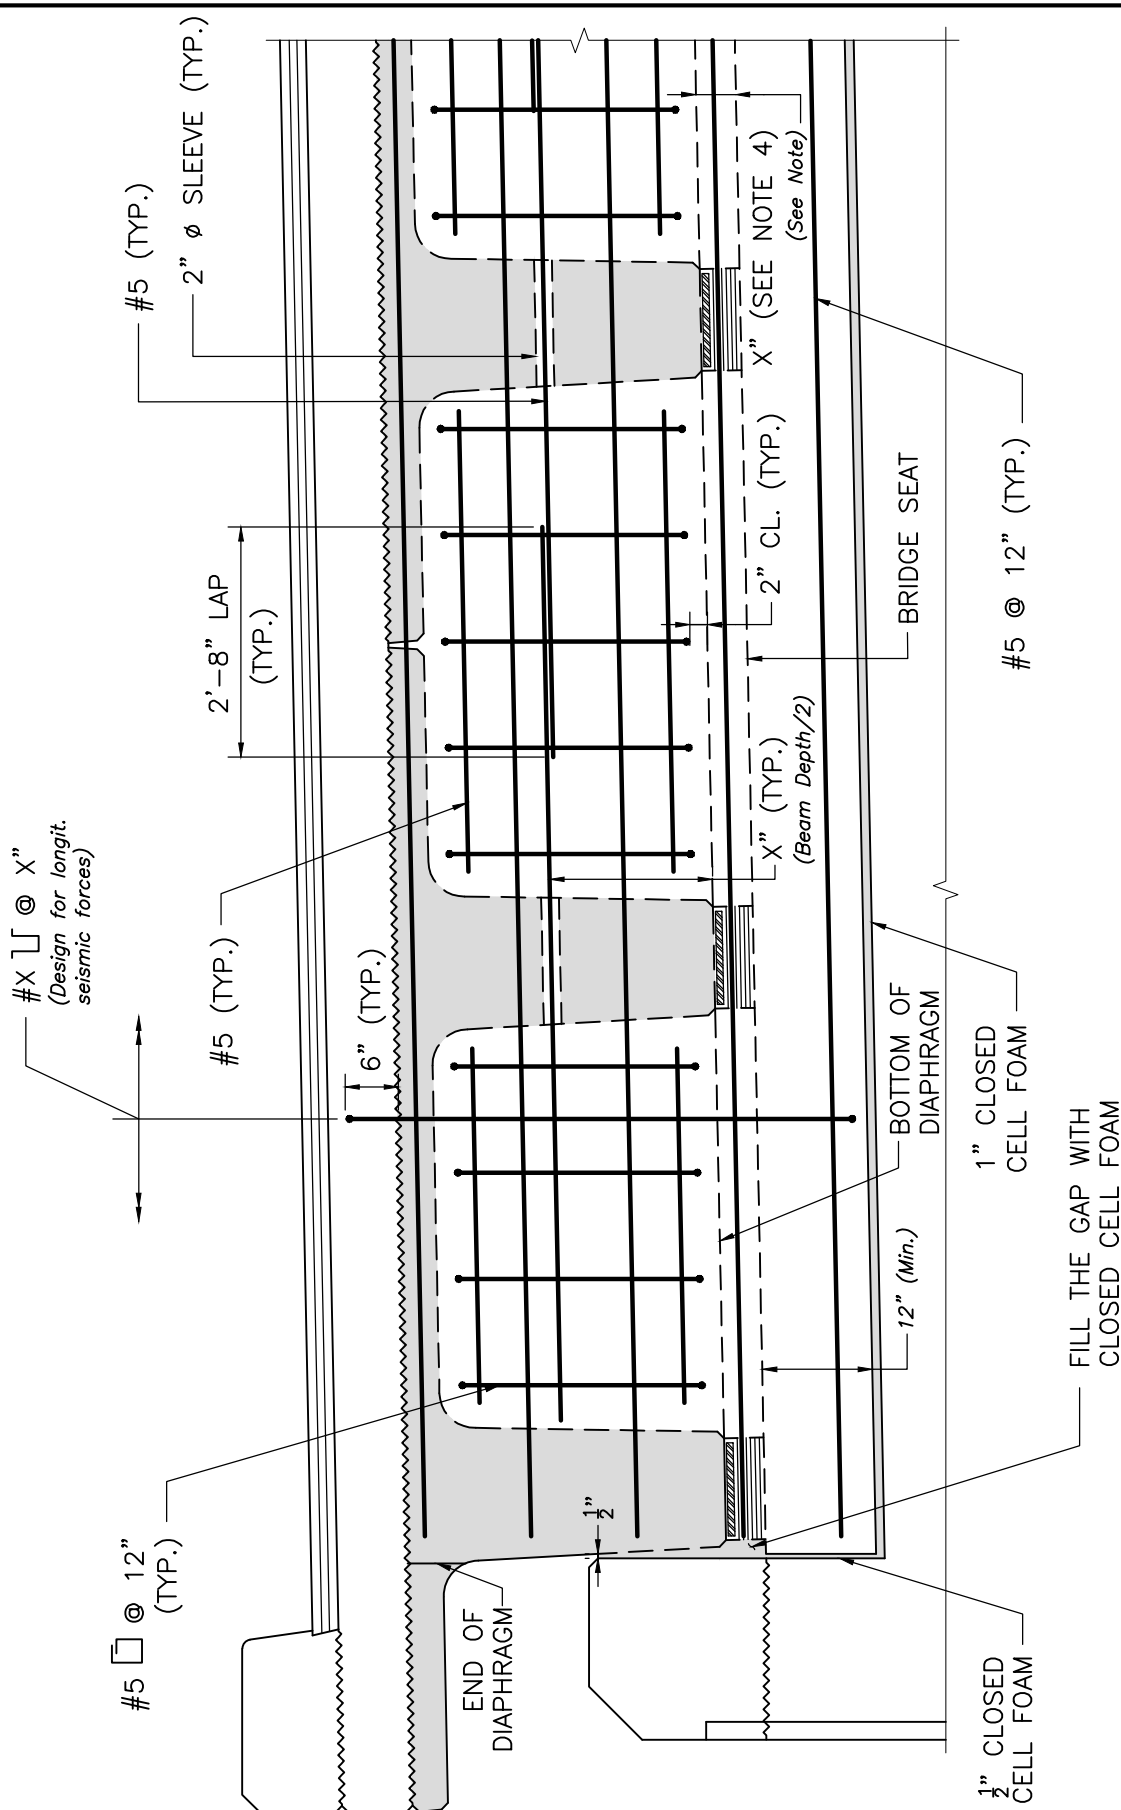

NOTE:

(See Dwg. No. 6.5.15 for Notes to be included on Construction Drawings.)

PIER DIAPHRAGM SECTION

SCALE: $\frac{3}{4}" = 1'-0"$

NOTE:
Dimension to be provided is equal to Total Thickness of Bearing.