


# DETAILS OVER PIER FOR NEBT BEAMS PIER DETAILS

DATE OF ISSUE  
 JUNE 2013

DRAWING NUMBER  
**6.5.7**

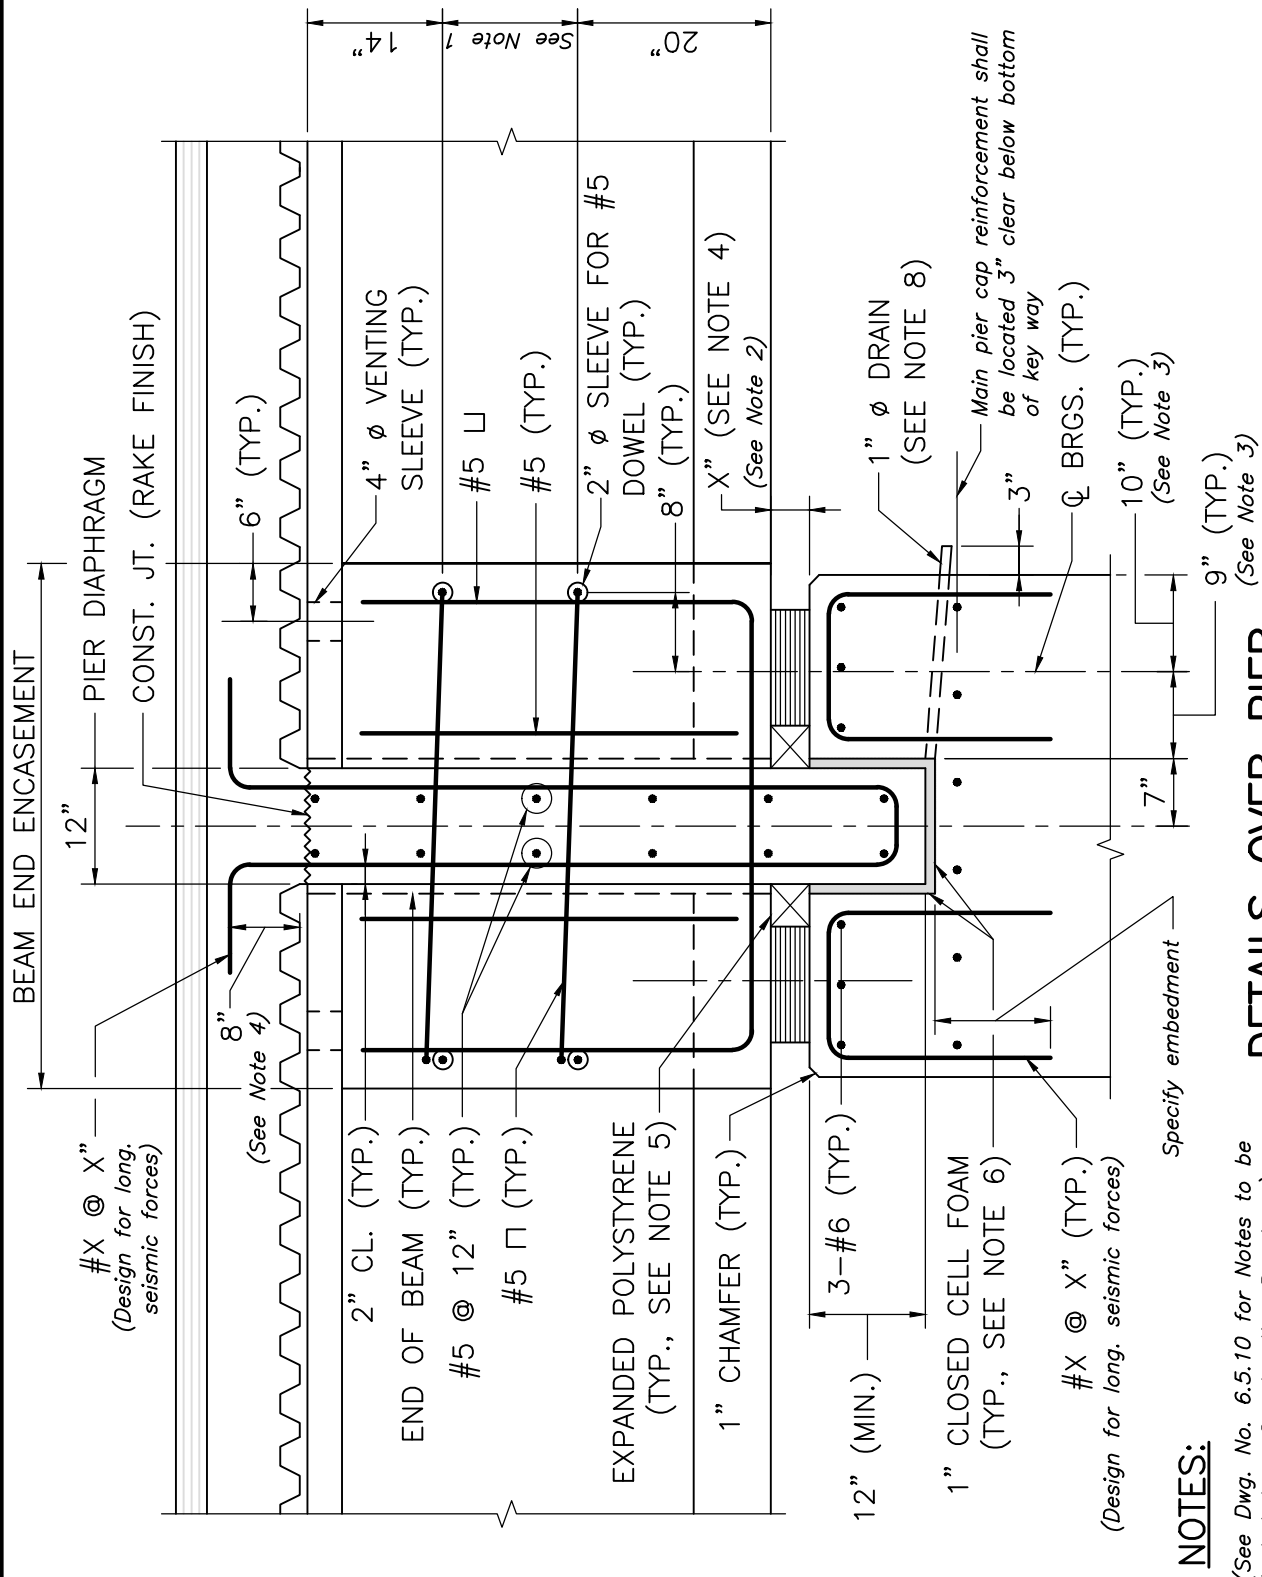

## NOTES:

(See Dwg. No. 6.5.10 for Notes to be included on Construction Drawings.)

## NOTES:

(See Dwg. No. 6.5.10 for Designer Notes.)

## DETAILS OVER PIER

SCALE:  $\frac{3}{4}$ " = 1'-0"