


PIER DIAPHRAGM PLAN FOR NEBT BEAMS PIER DETAILS

DATE OF ISSUE
 JUNE 2013
 DRAWING NUMBER
6.5.8

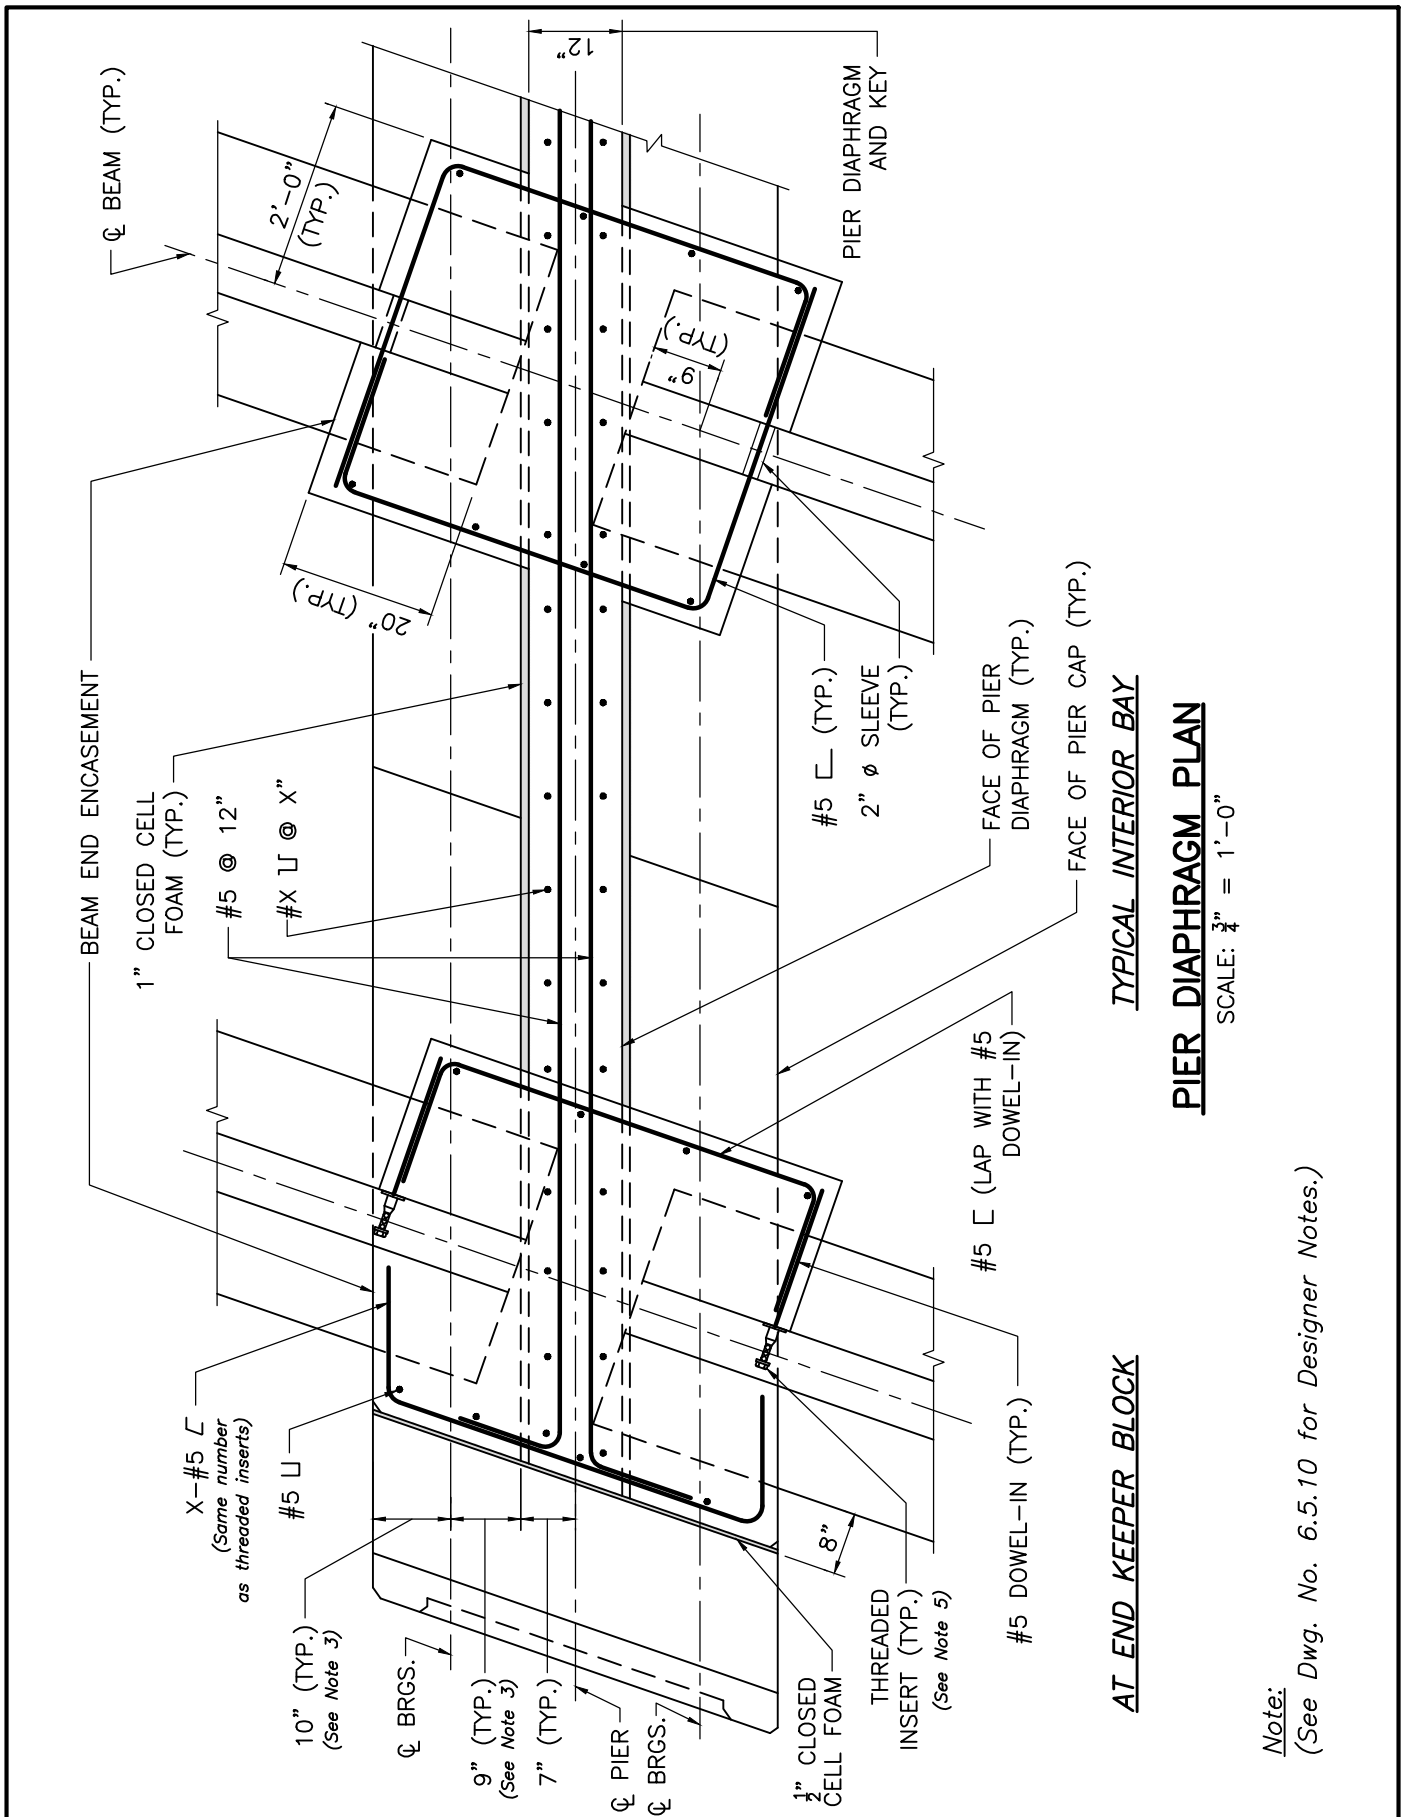

PIER DIAPHRAGM PLAN

SCALE: $\frac{3}{4}" = 1'-0"$

Note:
 (See Dwg. No. 6.5.10 for Designer Notes.)