



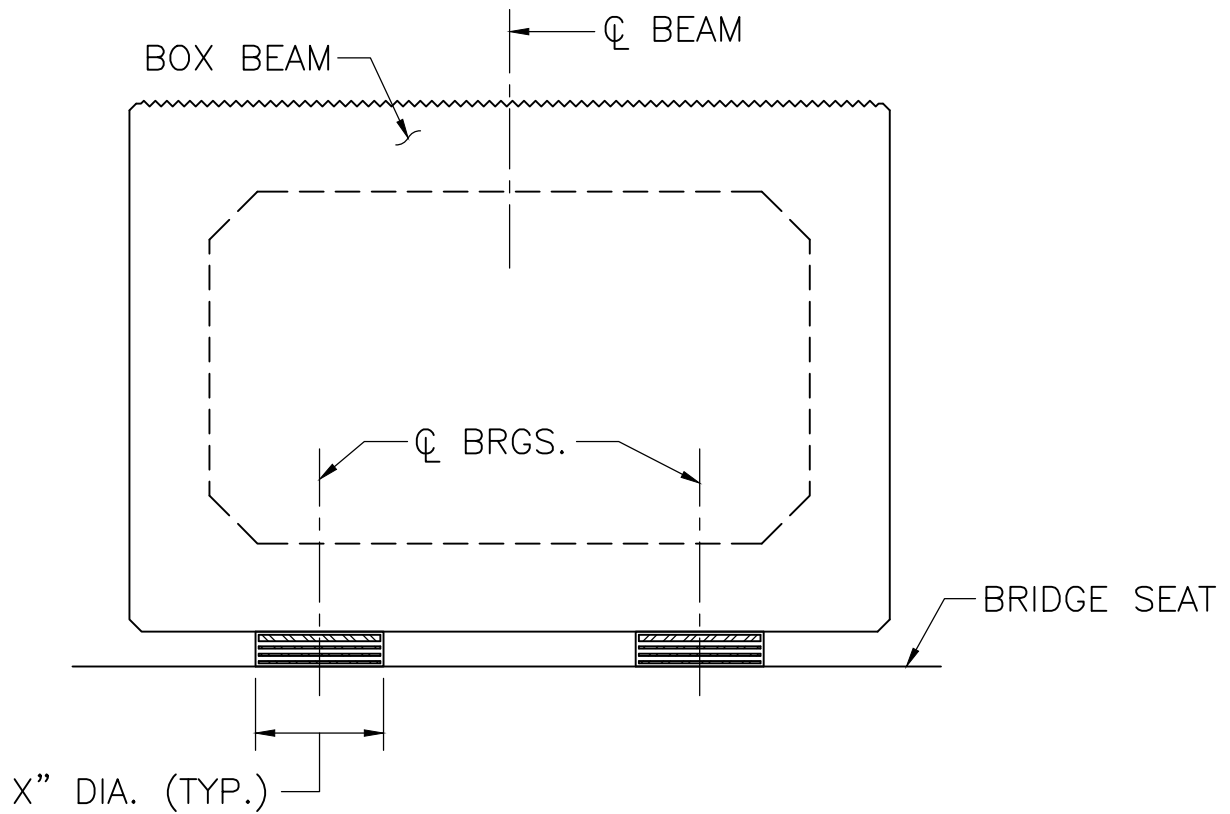

SECTION 1
SCALE: 1" = 1'-0"

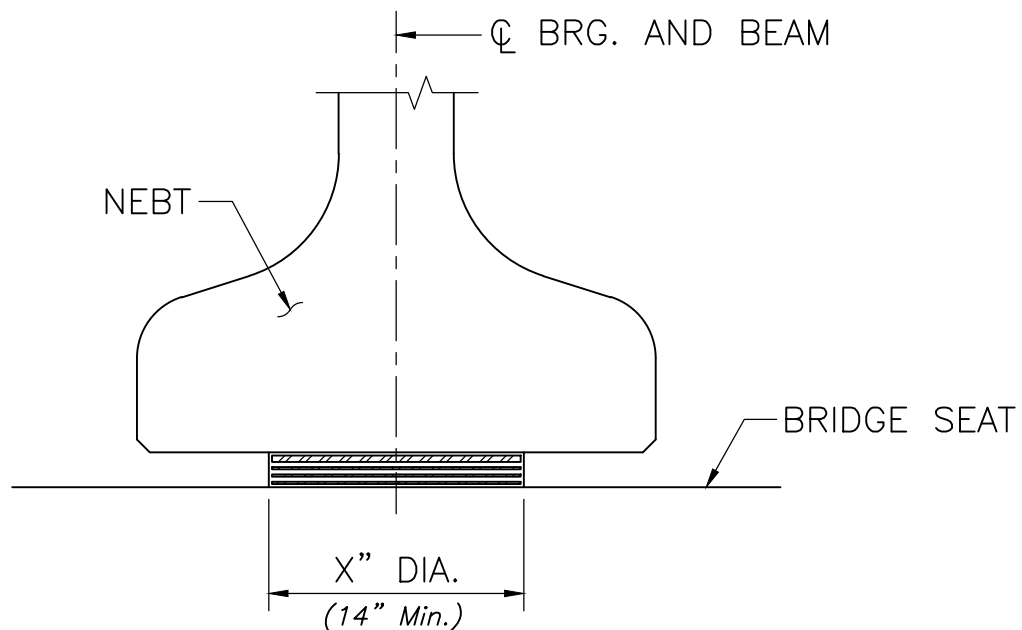

SECTION 2
SCALE: 1" = 1'-0"



LRFD BRIDGE
MANUAL, PART II

ELASTOMERIC BEARING PAD VERTICAL SECTION FOR BOX AND NEBT BEAMS

ELASTOMERIC BEARINGS – CONCRETE BEAMS

DATE OF ISSUE
JUNE 2013

DRAWING NUMBER

8.2.4