


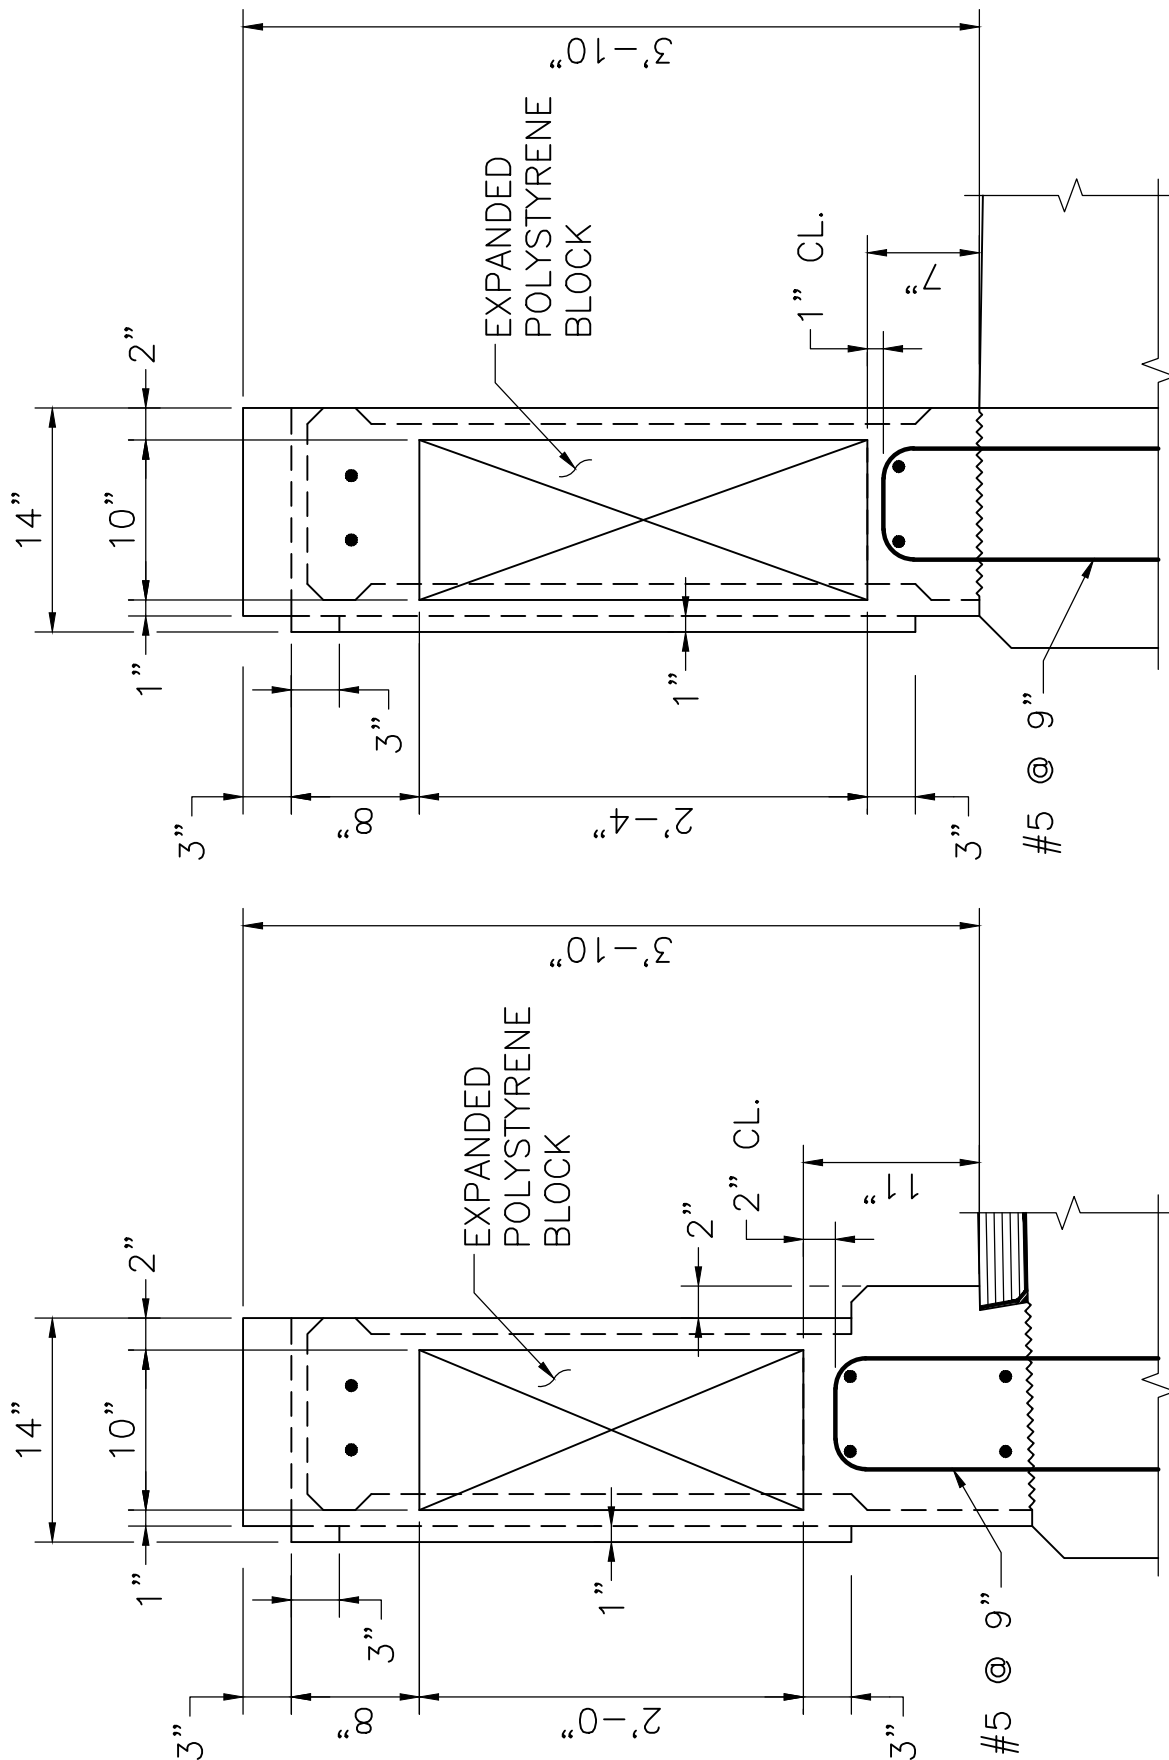

LRFD BRIDGE
MANUAL, PART II

VERTICAL SECTIONS THRU OPTIONAL PILASTERS CT-TL2 BARRIER

DATE OF ISSUE
JUNE 2013

DRAWING NUMBER

9.2.9