
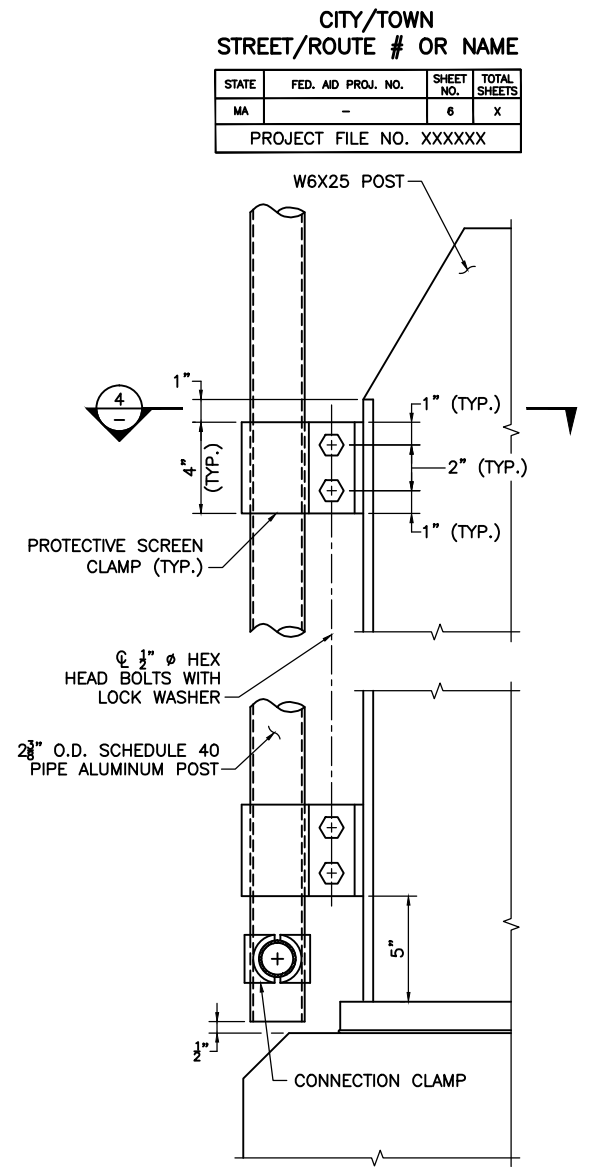
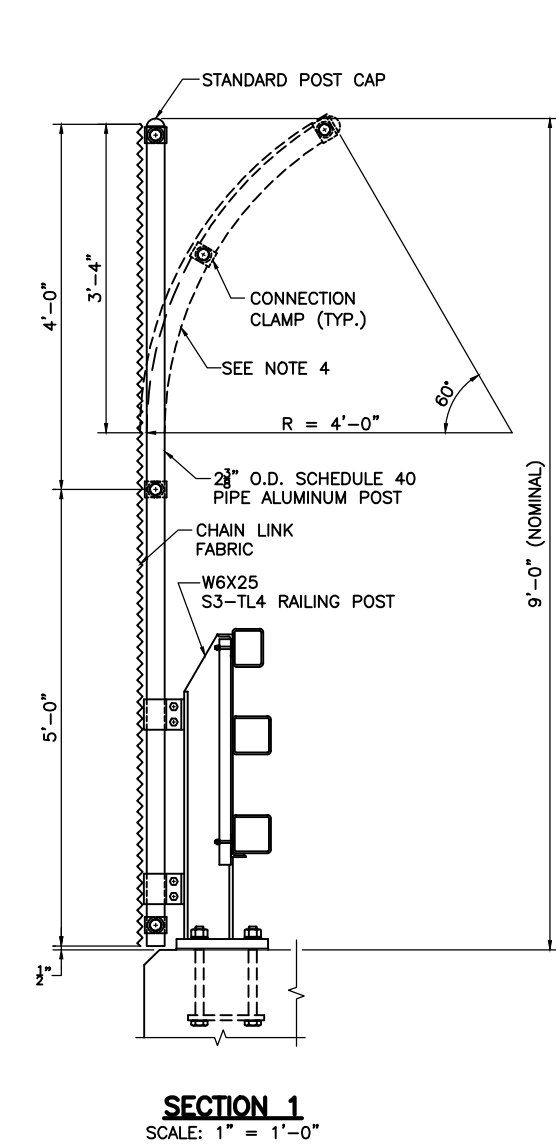


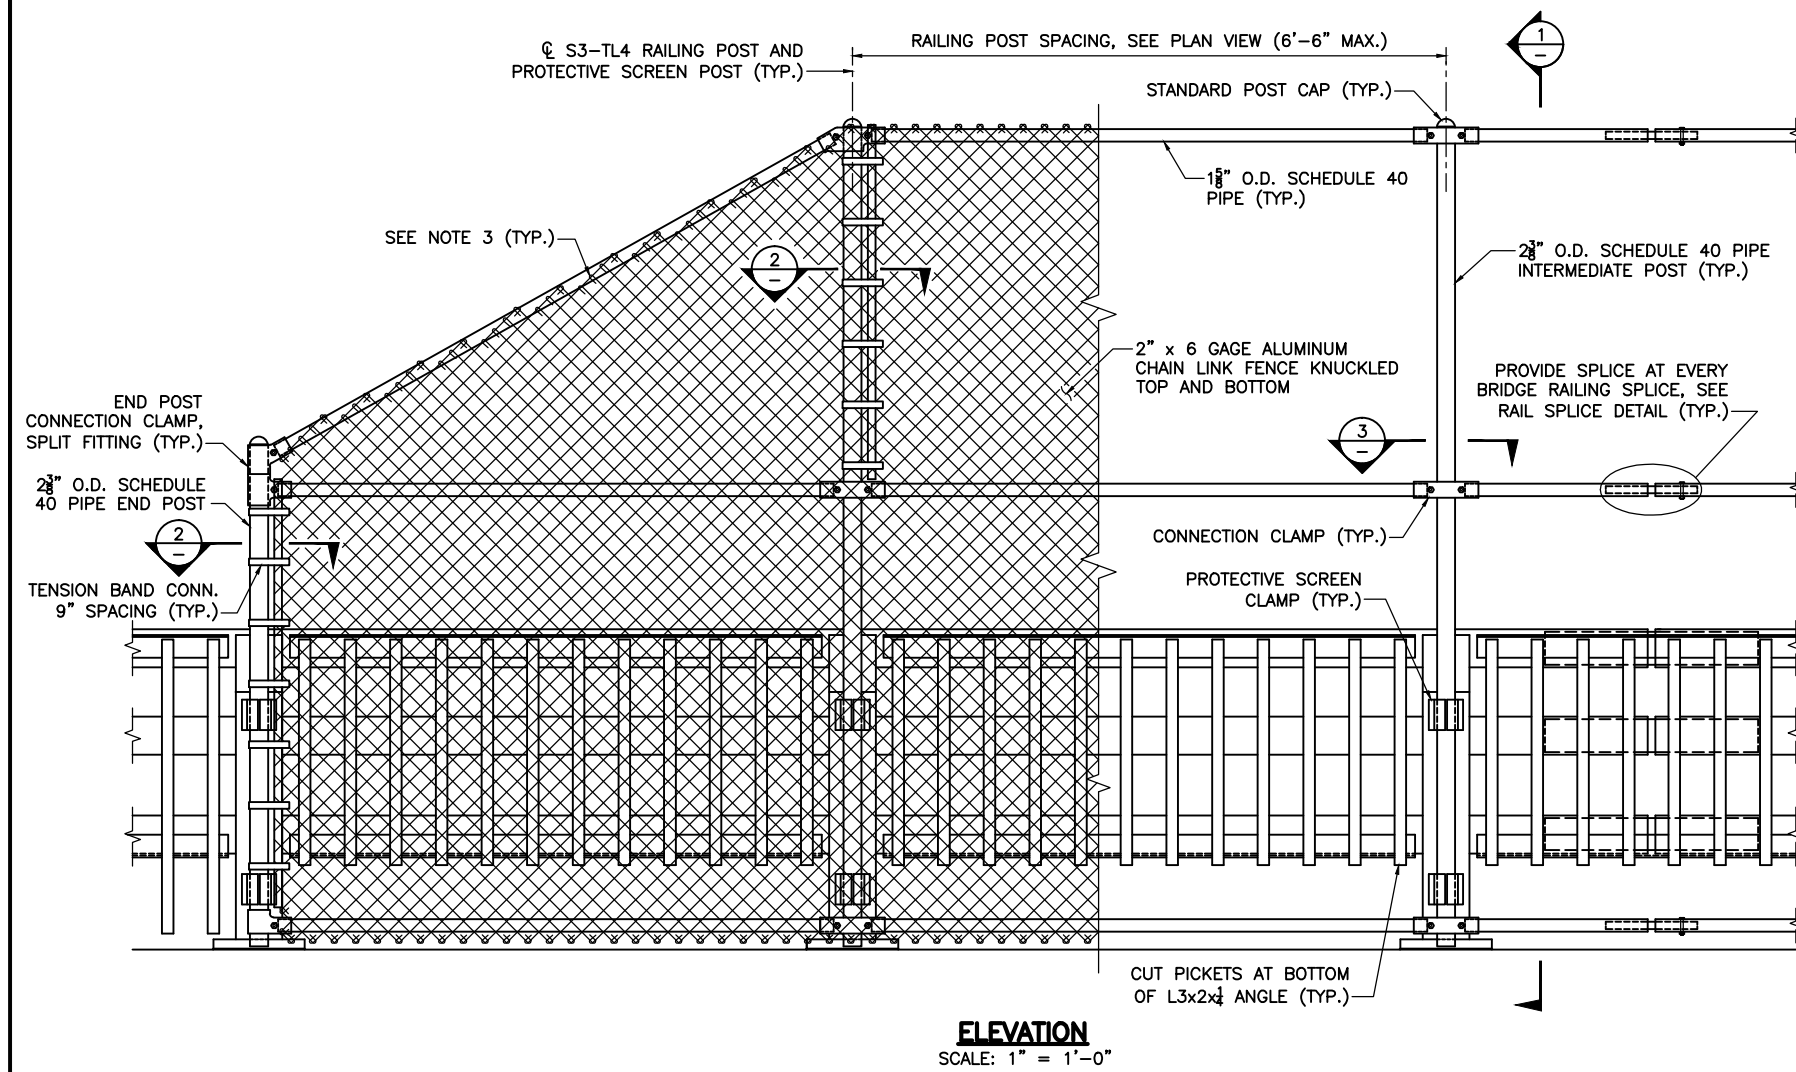

GENERAL NOTES:

- USE 6 GAGE TIES AT 12" O.C. TO ALL POSTS AND TOP 2 RAILS OR 3 RAILS (CURVED TOP). SPACE TIES TO BOTTOM RAIL AT 6" O.C.
- ALL ALUMINUM, INCLUDING HARDWARE AND FABRIC, SHALL RECEIVE A 4±1 MIL POLYESTER POWDER COAT FINISH. THE COLOR SHALL MATCH THE COLOR OF THE S3-TL4 RAILING.
- THE CHAIN LINK FABRIC SHALL BE SECURED BY KNUCKLING TOGETHER THE CUT ENDS OF THE FABRIC WIRE IN A MANNER SIMILAR TO THE ORIGINALLY MANUFACTURED END.
- THE SCREEN TREATMENT TO BE USED (CURVED OR STRAIGHT TOP) IS SPECIFIED ELSEWHERE ON THE CONSTRUCTION DRAWINGS.
- PICKETS ARE REQUIRED FOR CRASH SAFETY.

MATERIALS:

POST AND RAILS _____ ASTM B 221, ALLOY 6061-T6, SCHEDULE 40 PIPE

TENSION BARS, RAIL SPLICES, WASHERS, AND POST CONN. CLAMPS _____ ASTM B 221, ALLOY 6061-T6




FABRIC AND TIES _____ AASHTO M 181 TYPE III, ALLOY 6061-T89 OR T94; 6 GAGE

TENSION BANDS _____ ASTM B 221, ALLOY 6063-T5

BOLTS _____ ASTM B 316, ALLOY 2024-T4


NUTS _____ ASTM B 316, ALLOY 6061-T6

PROTECTIVE SCREEN CLAMPS _____ ASTM B 221, ALLOY 6061-T6

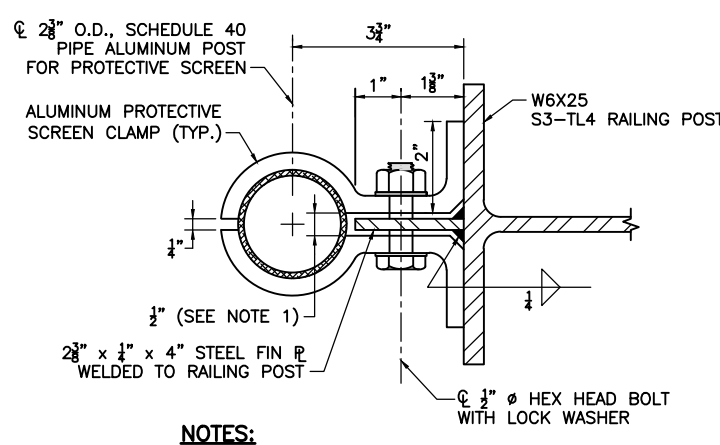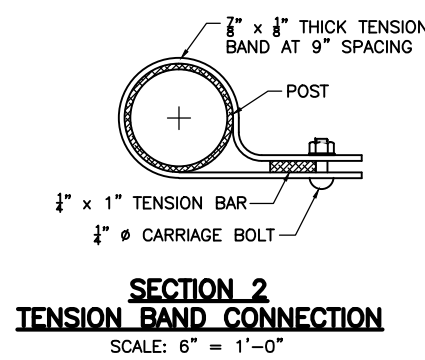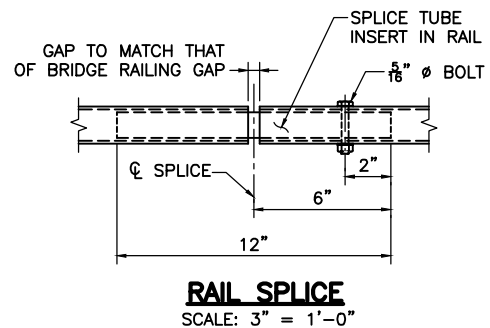

NOTES:

- DRAW FOR FABRICATION TO ENSURE CLAMPING ACTION.
- SLIGHT VARIATIONS IN EXTRUSION DIMENSIONS MAY BE SUBMITTED FOR APPROVAL.

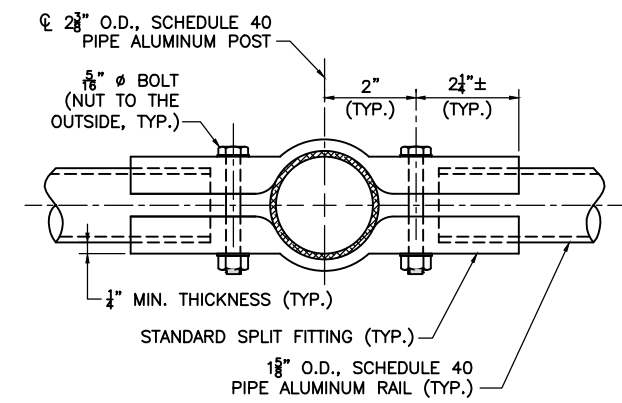

TYPE I PROTECTIVE SCREEN

MONTH DD, YYYY	ISSUED FOR CONSTRUCTION
DATE	DESCRIPTION
USE ONLY PRINTS OF LATEST DATE	