


7


This is to certify that the road surface shown on this map was laid out as a State Highway by the Department of Public Works in accordance with Chapter 81B of the General Laws of the Commonwealth of Massachusetts, and that the same is now a State Highway.

*William A. Butler*  
 Department of Public Works

The Commonwealth of Massachusetts  
 PLAN OF ROAD  
 in the town of  
**WILLIAMSTOWN**  
 BERKSHIRE COUNTY  
 Laid out as a State Highway by the  
 Department of Public Works  
 NOVEMBER 10, 1931.  
 Scale of 1 inch = 100 feet  
 Chief Engineer

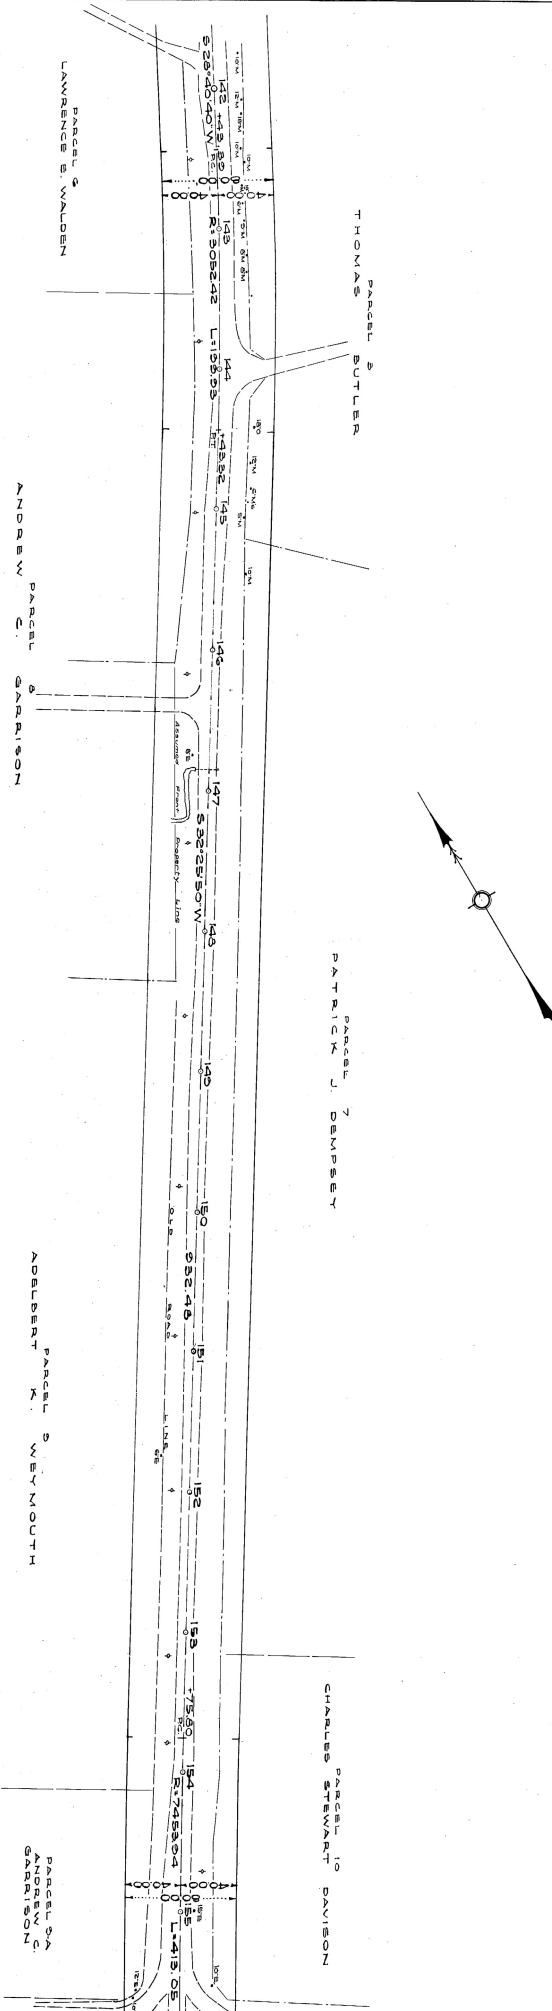


10 11 12 1

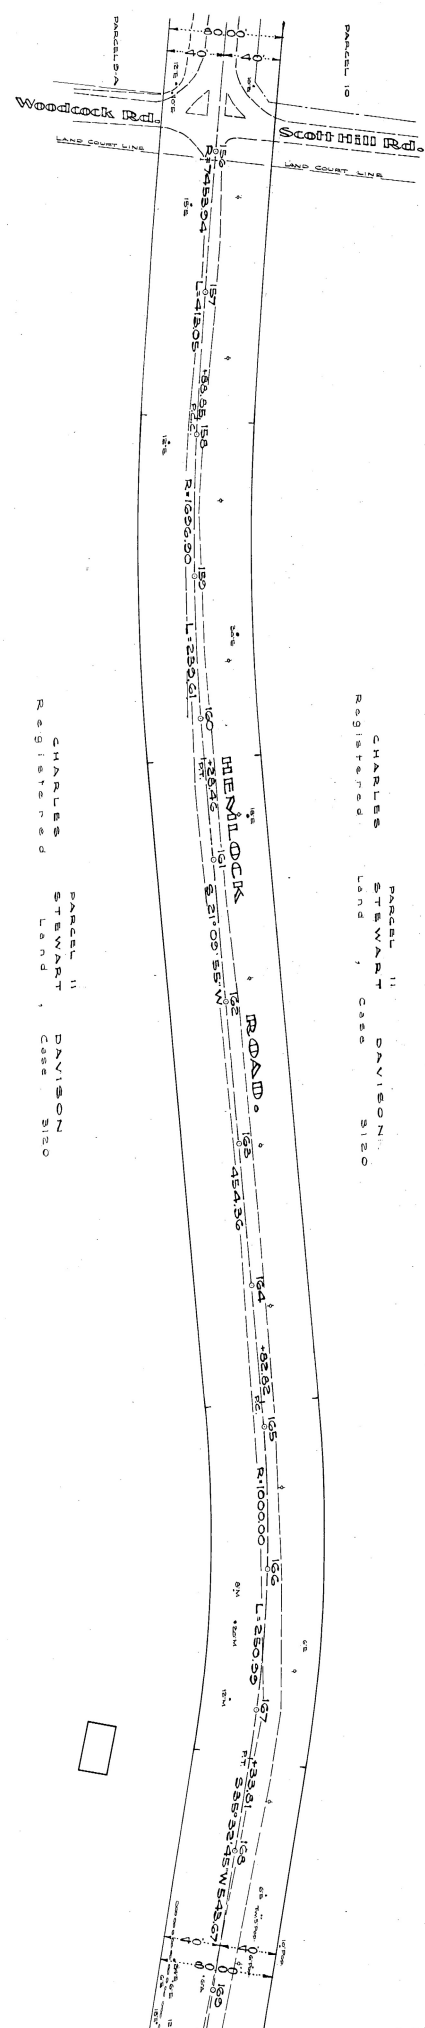





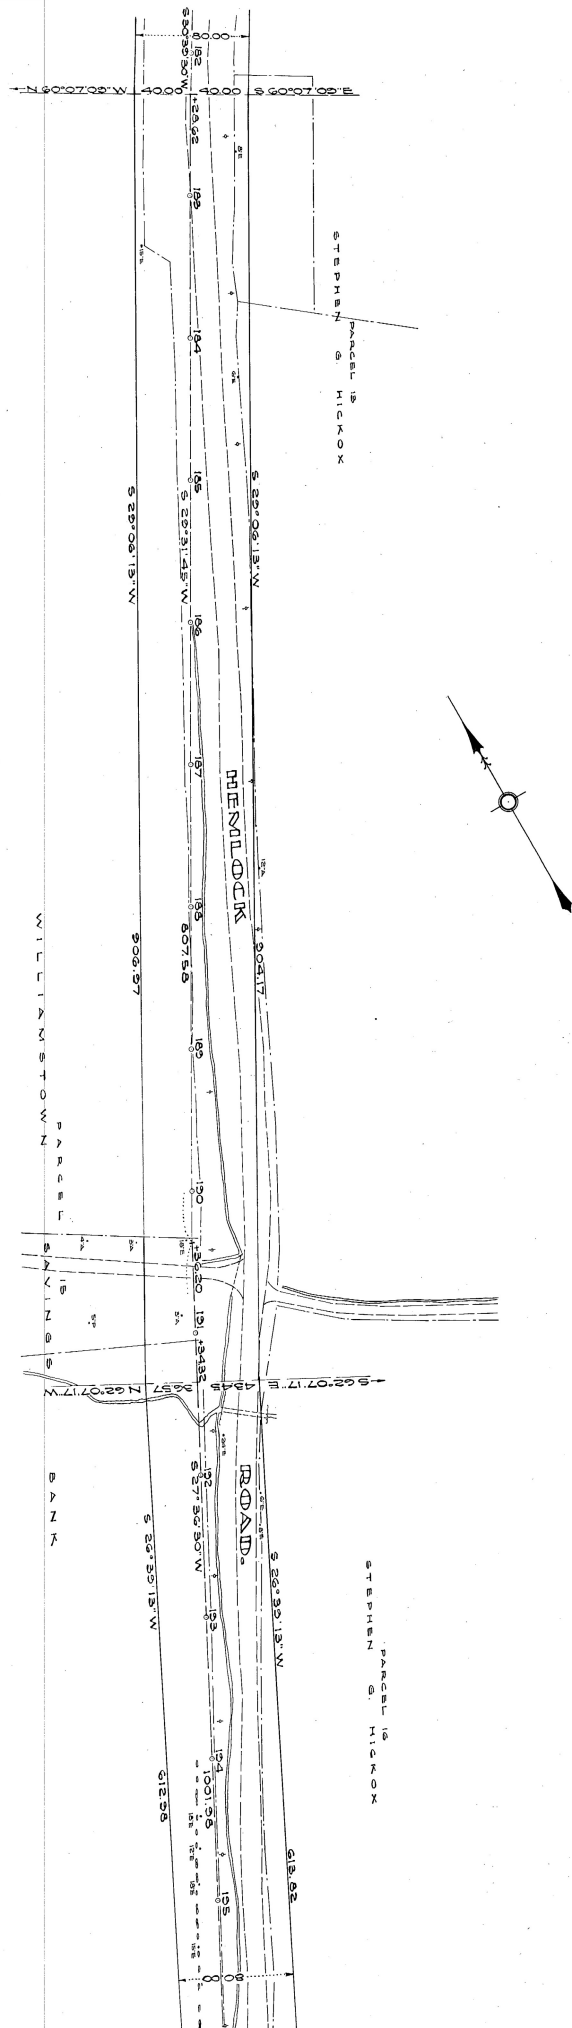


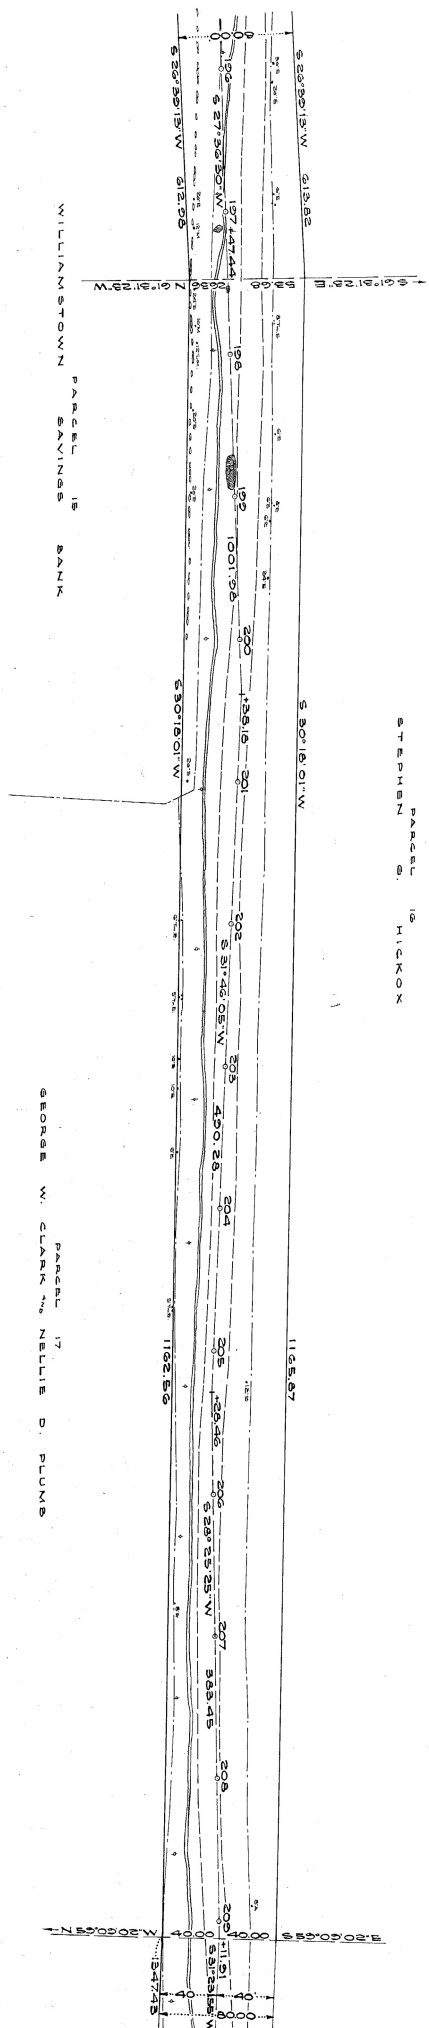

7

END OF 1931 LAYOUT

