


MATCH DRAWING NO.: TR-02

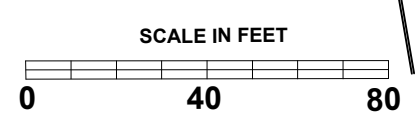

REV.	DATE:	DESCRIPTION	SHEET #:



DESIGNER:
MDP

CHECKED BY:
JRP

MASSACHUSETTS DEPARTMENT OF
CONSERVATION AND RECREATION (DCR)
PLANNING & ENGINEERING

PROJECT TITLE:
ARBORWAY
PROPOSED SHORT-TERM
IMPROVEMENTS

AUGUST 22, 2020


CITY/TOWN:
BOSTON

DRAWING TITLE:
SIGNAGE PLAN

PROJECT NO.:

DRAWING NO.:
TR-01

SHEET NO.:

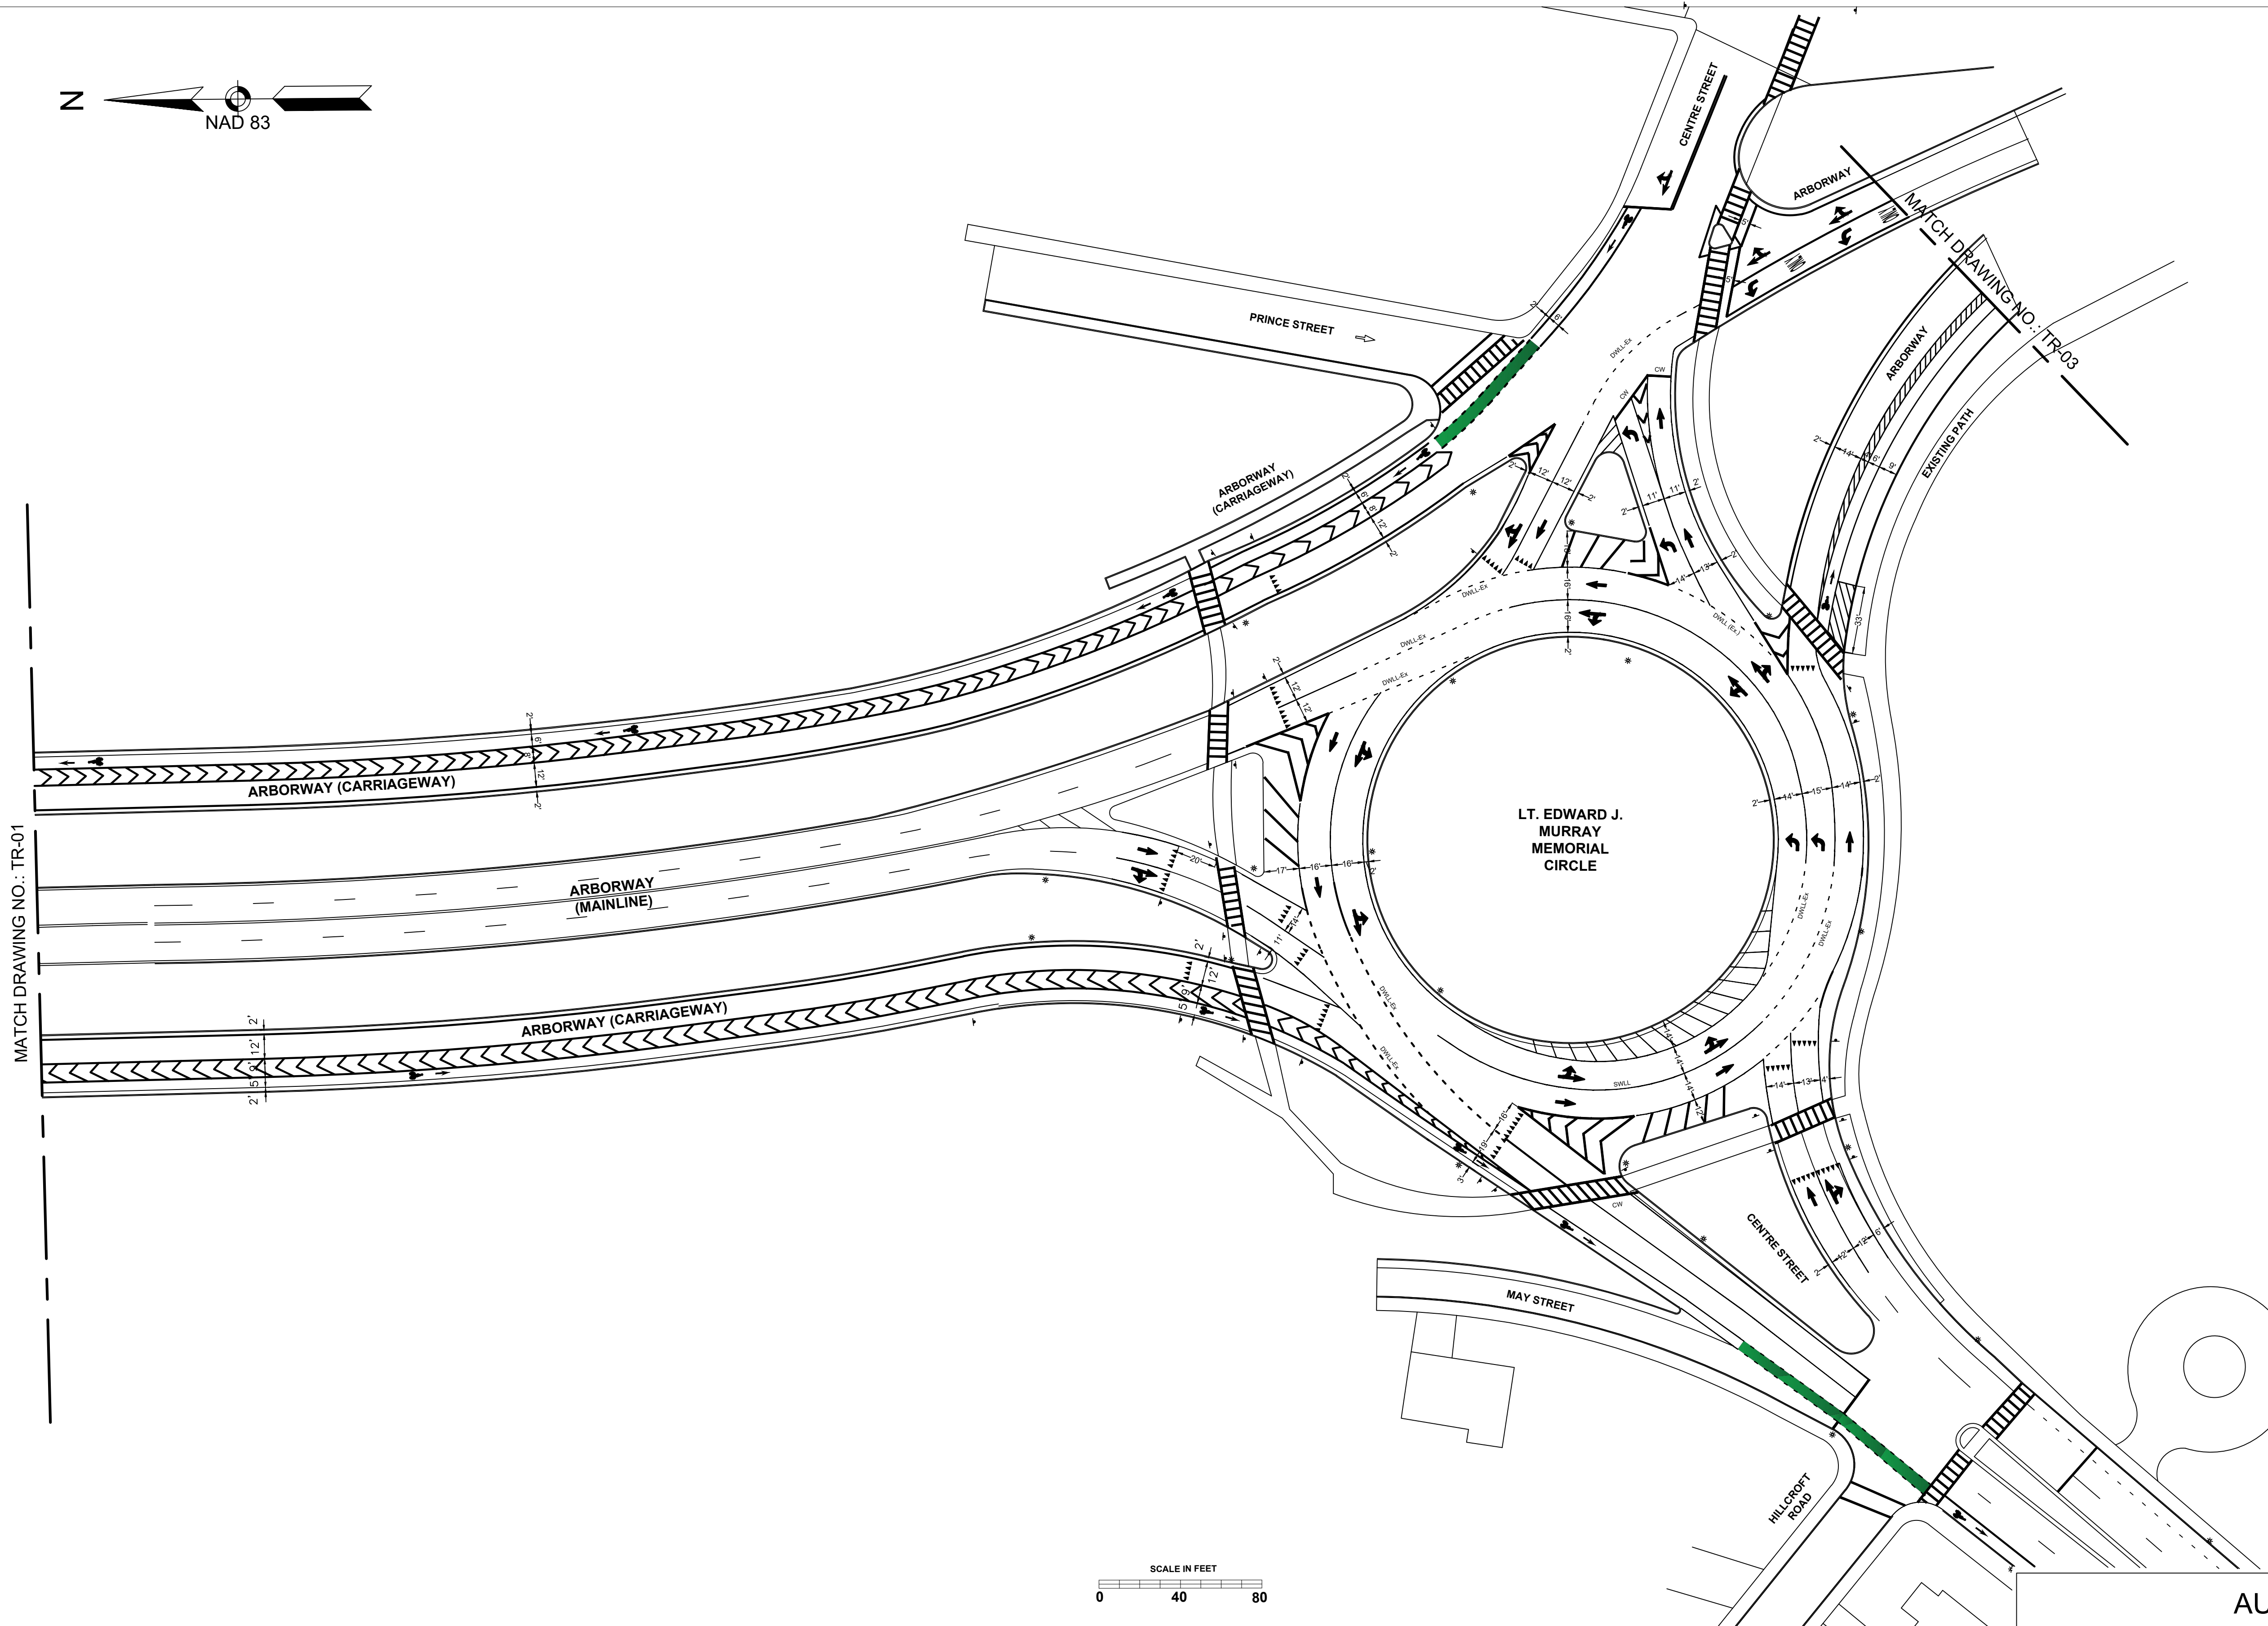

AUGUST 22, 2020

REV.	DATE:	DESCRIPTION	SHEET #:



DESIGNER:
MDP

CHECKED BY:
JRP

MASSACHUSETTS DEPARTMENT OF
CONSERVATION AND RECREATION (DCR)
PLANNING & ENGINEERING

PROJECT TITLE:
ARBORWAY
PROPOSED SHORT-TERM
IMPROVEMENTS

CITY/TOWN:
BOSTON

DRAWING TITLE:
SIGNAGE PLAN




PROJECT NO.:

DRAWING NO.:
TR-02

SHEET NO.:

PRODUCED BY AN AUTODESK STUDENT VERSION

PRODUCED BY AN AUTODESK STUDENT VERSION

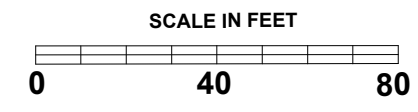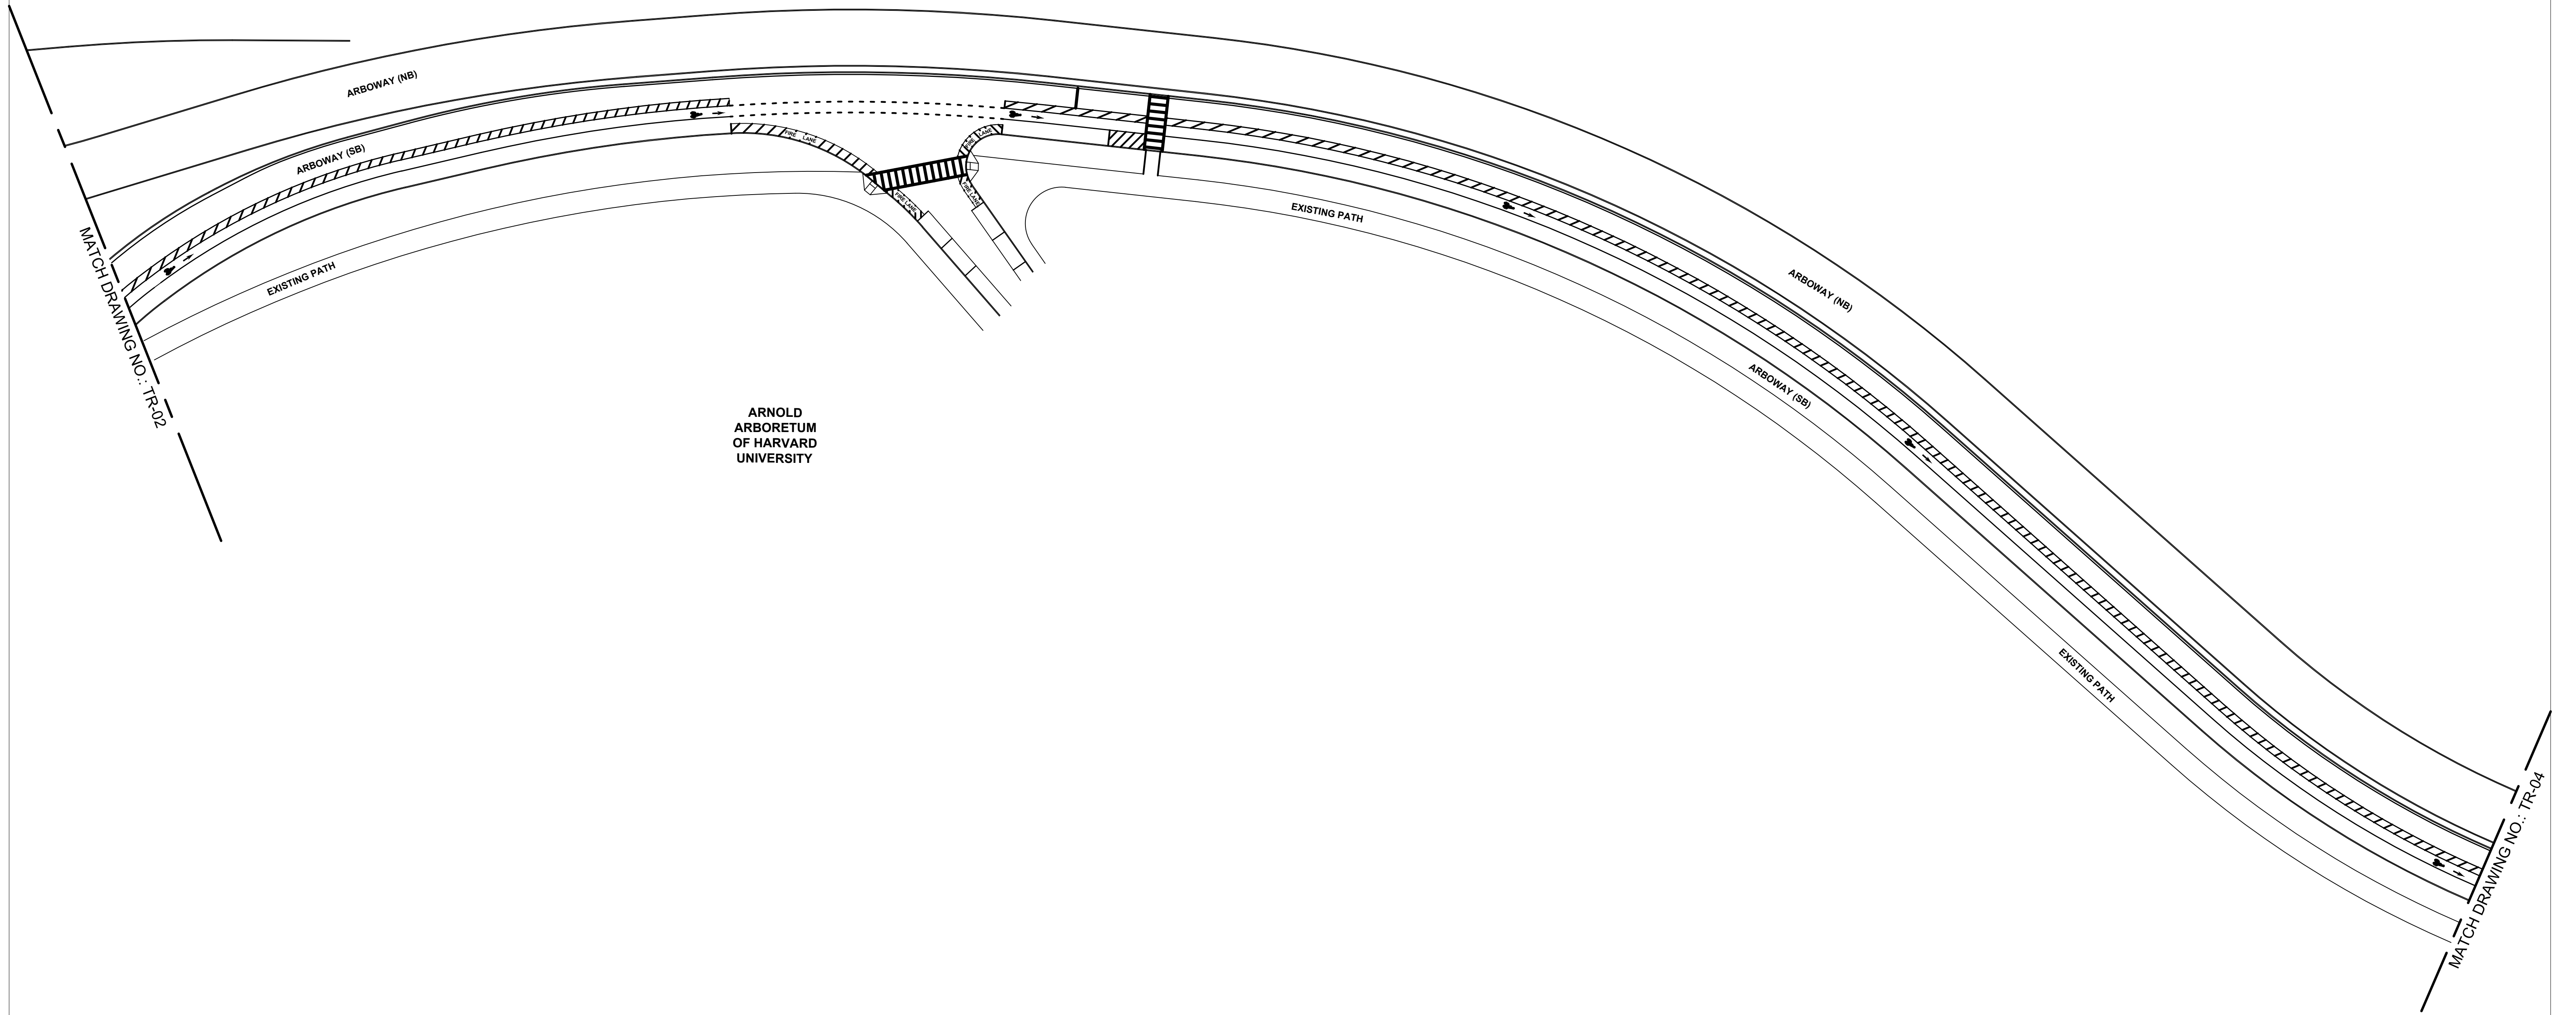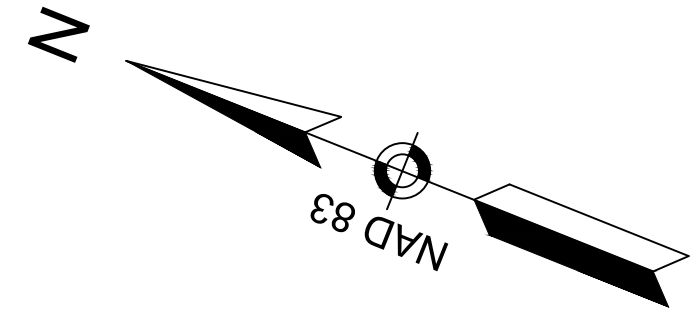

REV.	DATE:	DESCRIPTION	SHEET #:






DESIGNER:
MDP

CHECKED BY:
JRP

MASSACHUSETTS DEPARTMENT OF
CONSERVATION AND RECREATION (DCR)
PLANNING & ENGINEERING

PROJECT TITLE:
ARBORWAY
PROPOSED SHORT-TERM
IMPROVEMENTS

AUGUST 22, 2020	
CITY/TOWN: BOSTON	PROJECT NO.:
DRAWING TITLE: STRIPING PLAN	DRAWING NO.:
	TR-03
	SHEET NO.:

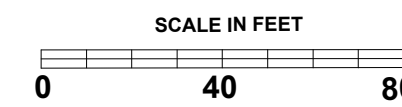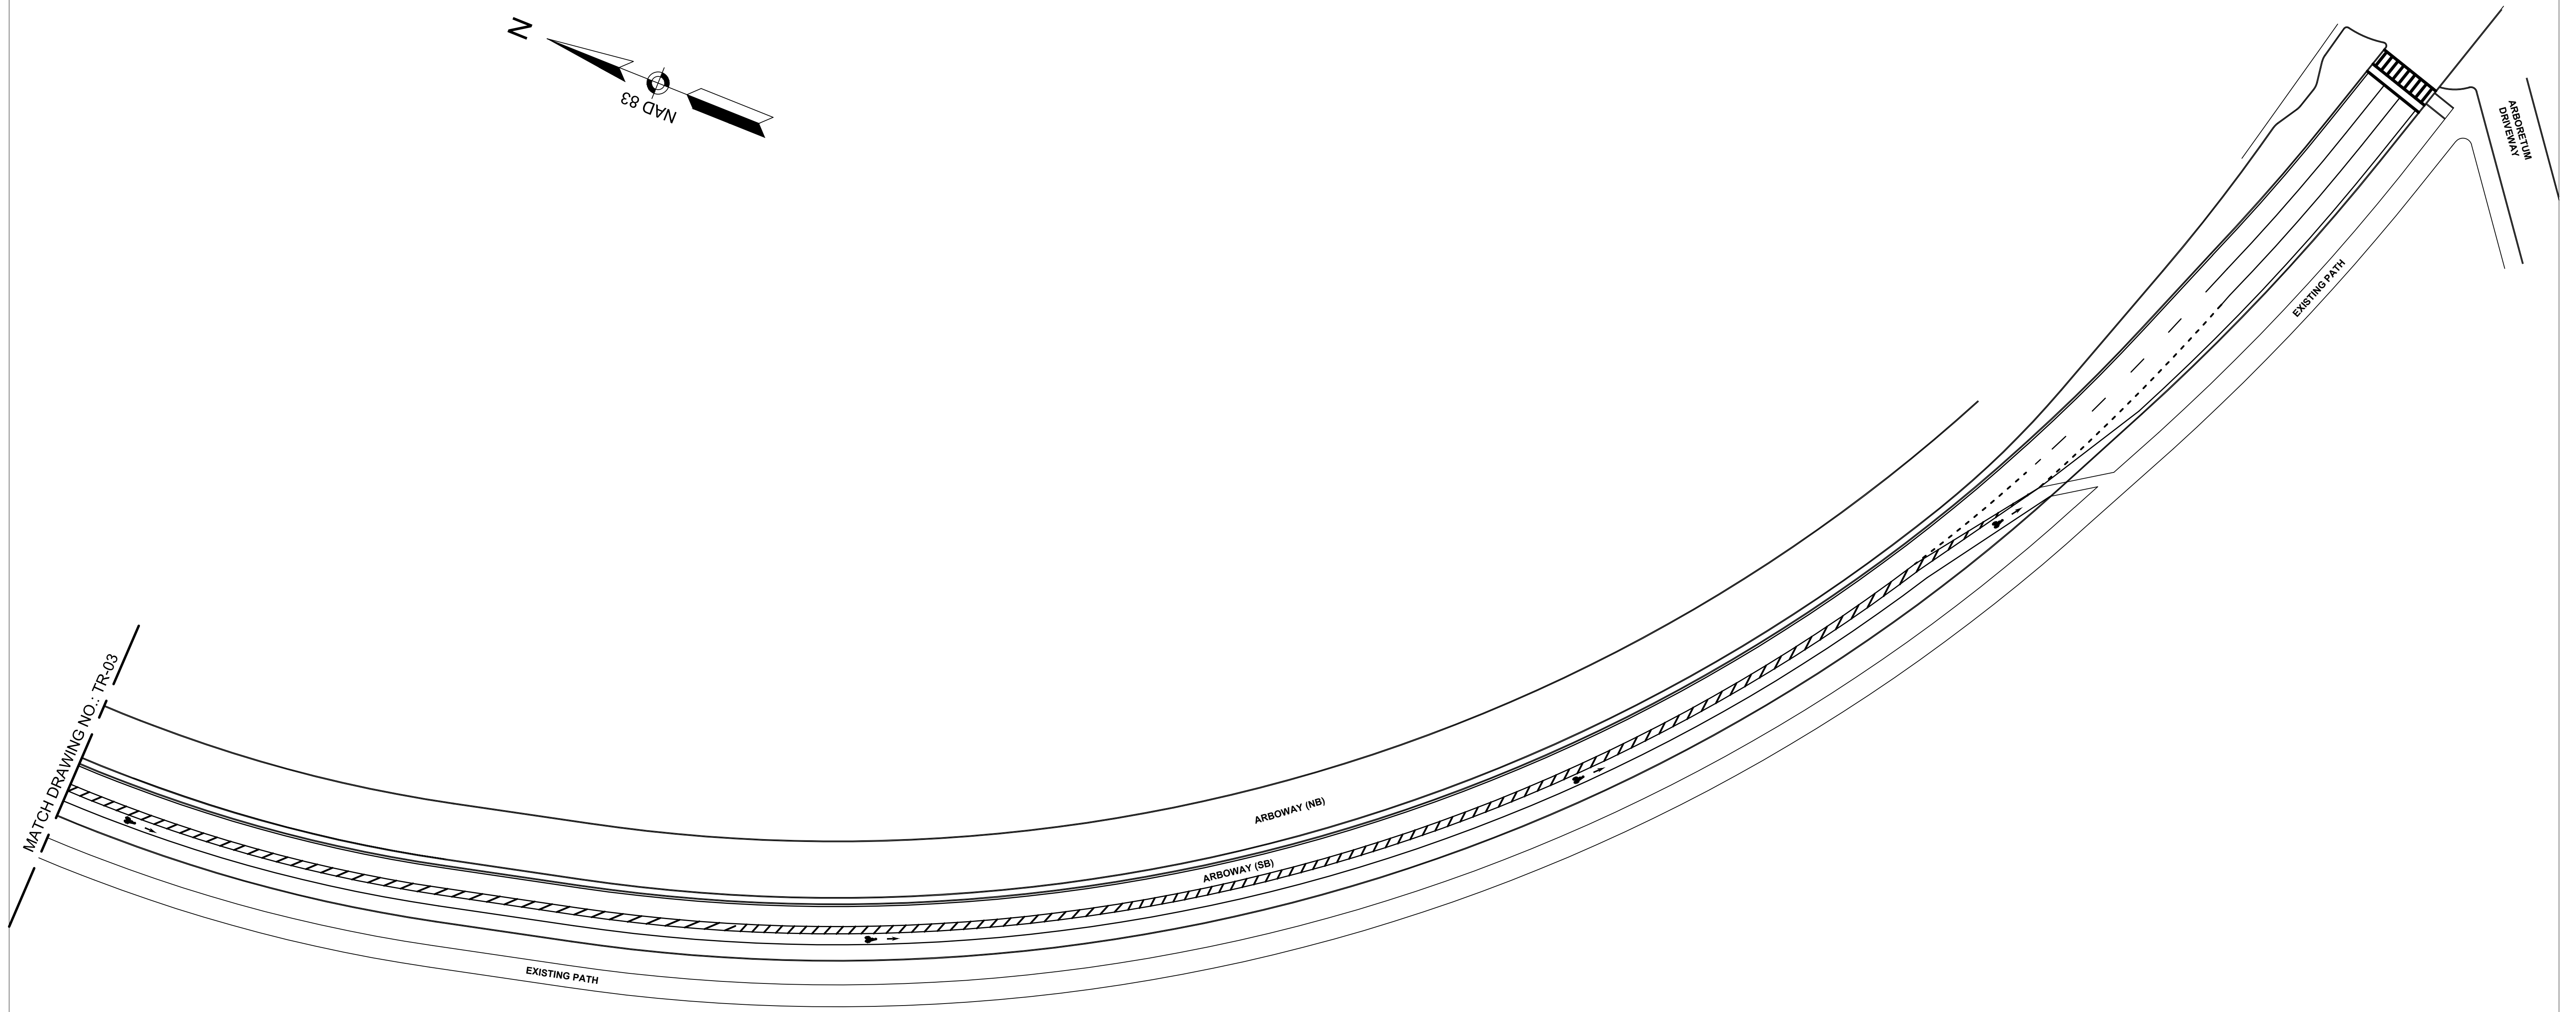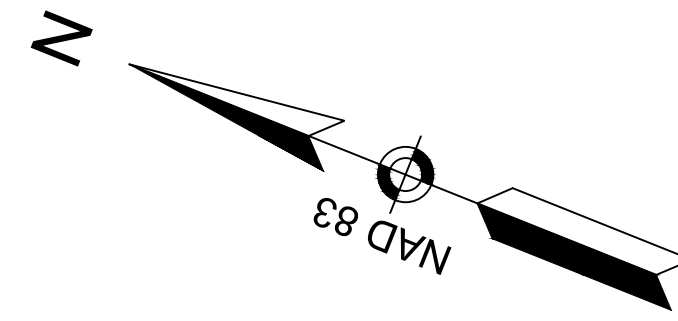

REV.	DATE:	DESCRIPTION	SHEET #:



DESIGNER:
MDP

CHECKED BY:
JRP

MASSACHUSETTS DEPARTMENT OF
CONSERVATION AND RECREATION (DCR)
PLANNING & ENGINEERING

PROJECT TITLE:
ARBORWAY
PROPOSED SHORT-TERM
IMPROVEMENTS

AUGUST 22, 2020	
CITY/TOWN: BOSTON	PROJECT NO.:
DRAWING TITLE: STRIPING PLAN	DRAWING NO.:
	TR-04
	SHEET NO.: