

LEGEND


3-6~48 ASSESSOR'S MAP~PARCEL		LOCUS PROPERTY LINE (±)
N/F NOW OR FORMERLY		LOCUS PROP. LINE ALONG ROAD (±)
LA LICENCE AREA		ADJOINERS PROPERTY LINE (±)
		TOWN LINE (±)
AGRICULTURAL FIELDS		AG. BUILDING LICENSE AREA LINES
		CENTER/EDGE OF WATER
DISPUTED AREAS		

FIELD NAME ABBREVIATIONS

BF = BROOKS FIELD
 CH = CROW HILL
 EHF = ELLIOT HILL FIELD
 NF = NARRAGANSETT FIELD
 NHF = NORCROSS HILL FIELD
 SF = SAWMILL FIELD
 VFF = VALLEY FARMS FIELD

* = SUBJECT TO COMMUNITY HOMES LAYOUT

DANIEL F. STASZ PLS #47160 DATE

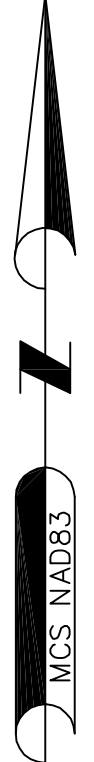

SHEET NO. 1 OF 4	PLAN OF LAND IN TEMPLETON, MA WORCESTER REGISTRY PREPARED FOR THE COMMONWEALTH OF MASSACHUSETTS DIVISION OF CAPITAL ASSET MANAGEMENT & MAINTENANCE ON BEHALF OF THE DEPARTMENT OF DEVELOPMENTAL SERVICES & MASSACHUSETTS DEPARTMENT OF AGRICULTURAL RESOURCES	SURVEYOR: DFS DRAFTING: BCF FIELD WORK: DJB/BCF/JED PROJECT NUMBER: 12-119.3 DRAWING NAME: 12-119.3.DWG	ENGINEER: - DESIGN: - HORZ. SCALE: 1" = 600' VERT. SCALE: - DATE: 10-18-2012	AG. AREAS & AG. BUILDINGS TO BE LICENSED/LEASED BY MDAR	 NORTHEAST SURVEY CONSULTANTS 116 PLEASANT ST., SUITE 302 P.O. BOX 109 EASTHAMPTON, MA 01027 (413) 203-5144
---	--	---	--	--	---