


ATTLEBORO LANDFILL PHASE B CLOSURE PLAN

INDEX OF DRAWINGS

SHEET NO.	TITLE
2	EXISTING CONDITIONS
3	FINAL GRADES
4	CROSS SECTIONS
5	DETAILS

P.E. STAMP

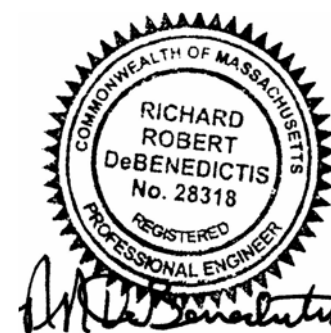

REVISIONS:

No.	Revision	Date	Appr. By

RICHARD R. DEBENEDICTIS, P.E.

57 SANDERSON DRIVE, PLYMOUTH MASSACHUSETTS		(781) 249-9435	
BY	DRAWN	CHECKED	CAD FILE NO.
DATE	6/15/18	6/20/18	

ATTLEBORO LANDFILL CLOSURE PROJECT

179 PECKHAM STREET

Attleboro, Massachusetts


PREPARED FOR:

ENVIRO-CYCLE, LLC


50 HOMERS WHARF

NEW BEDFORD, MASSACHUSETTS 02740

SCALE	PROJECT NO.	SHEET NUMBER
AS NOTED		1 of 5

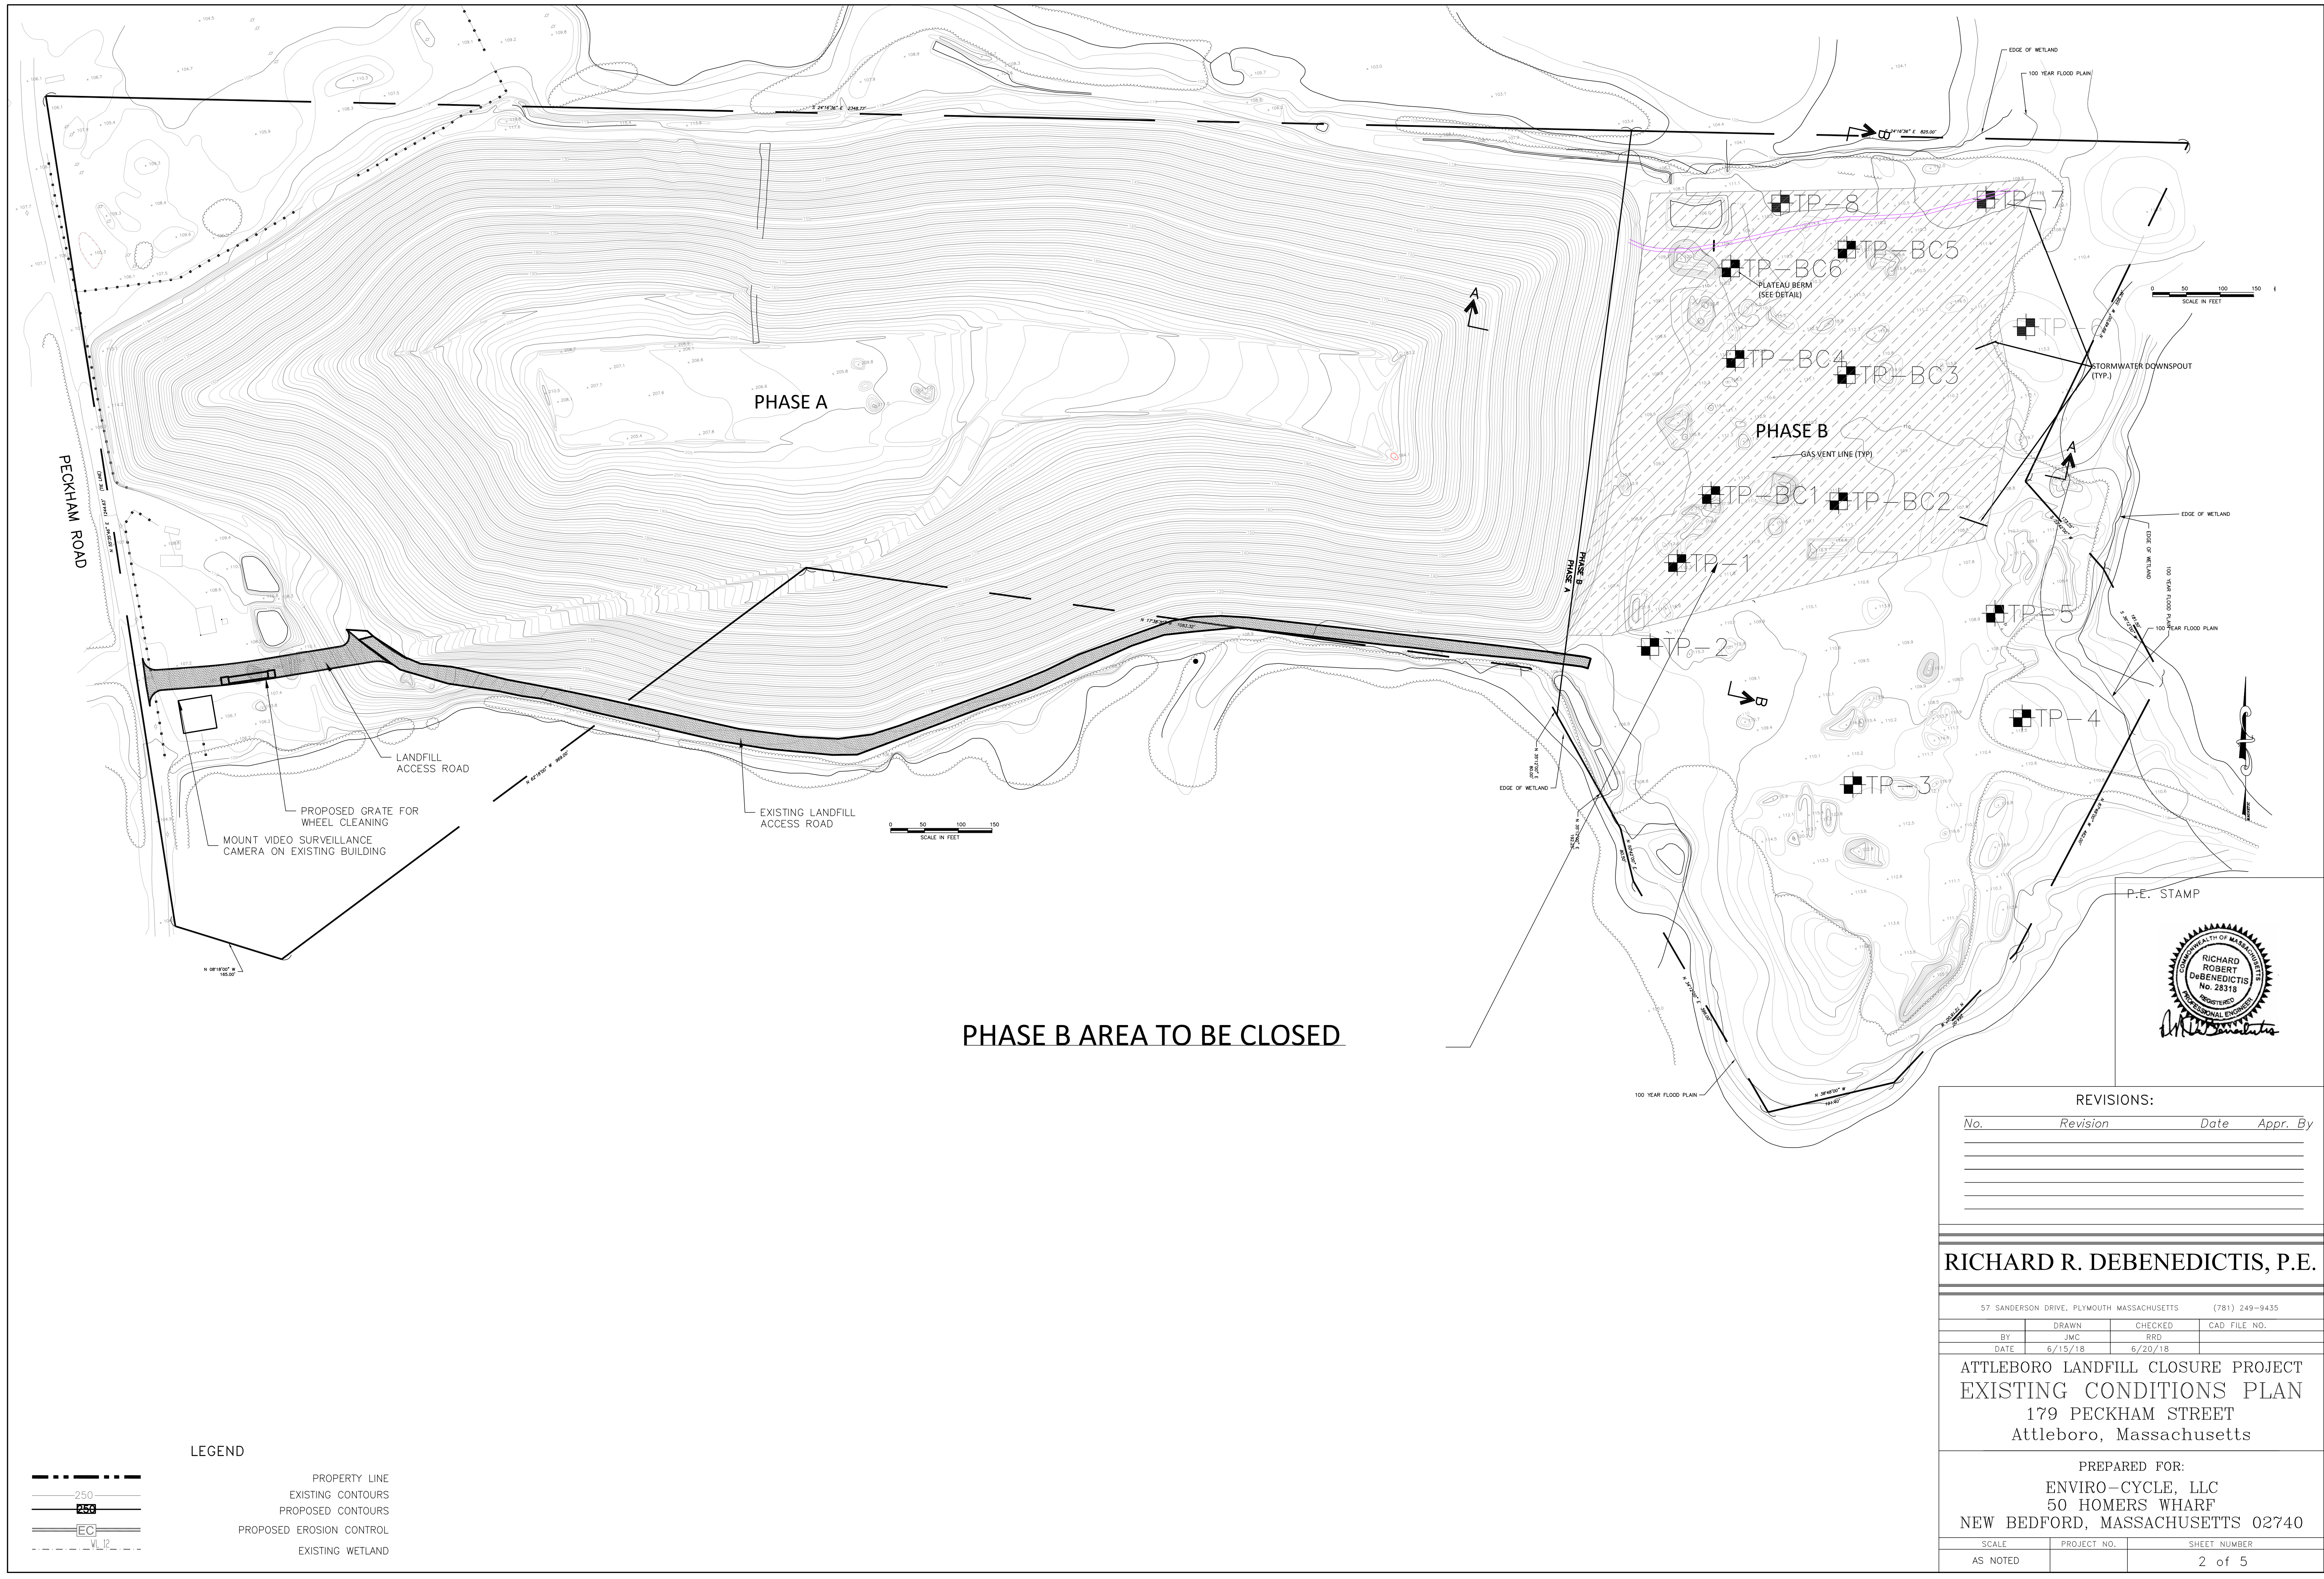

PHASE B AREA TO BE CLOSED

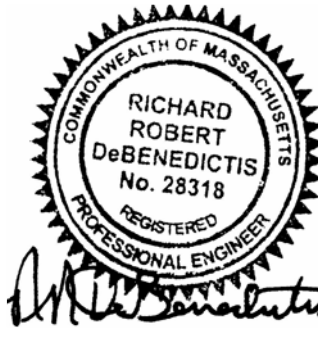


REVISIONS:


No.	Revision	Date	Appr.	By

RICHARD R. DEBENEDICTIS, P.E.

57 SANDERSON DRIVE, PLYMOUTH MASSACHUSETTS		(781) 249-9435
DRAWN	CHECKED	CAD FILE NO.
BY JMC	RRD	
DATE 6/15/18	6/20/18	
ATTLEBORO LANDFILL CLOSURE PROJECT EXISTING CONDITIONS PLAN 179 PECKHAM STREET Attleboro, Massachusetts		
PREPARED FOR: ENVIRO-CYCLE, LLC 50 HOMERS WHARF NEW BEDFORD, MASSACHUSETTS 02740		
SCALE AS NOTED	PROJECT NO.	SHEET NUMBER
		2 of 5

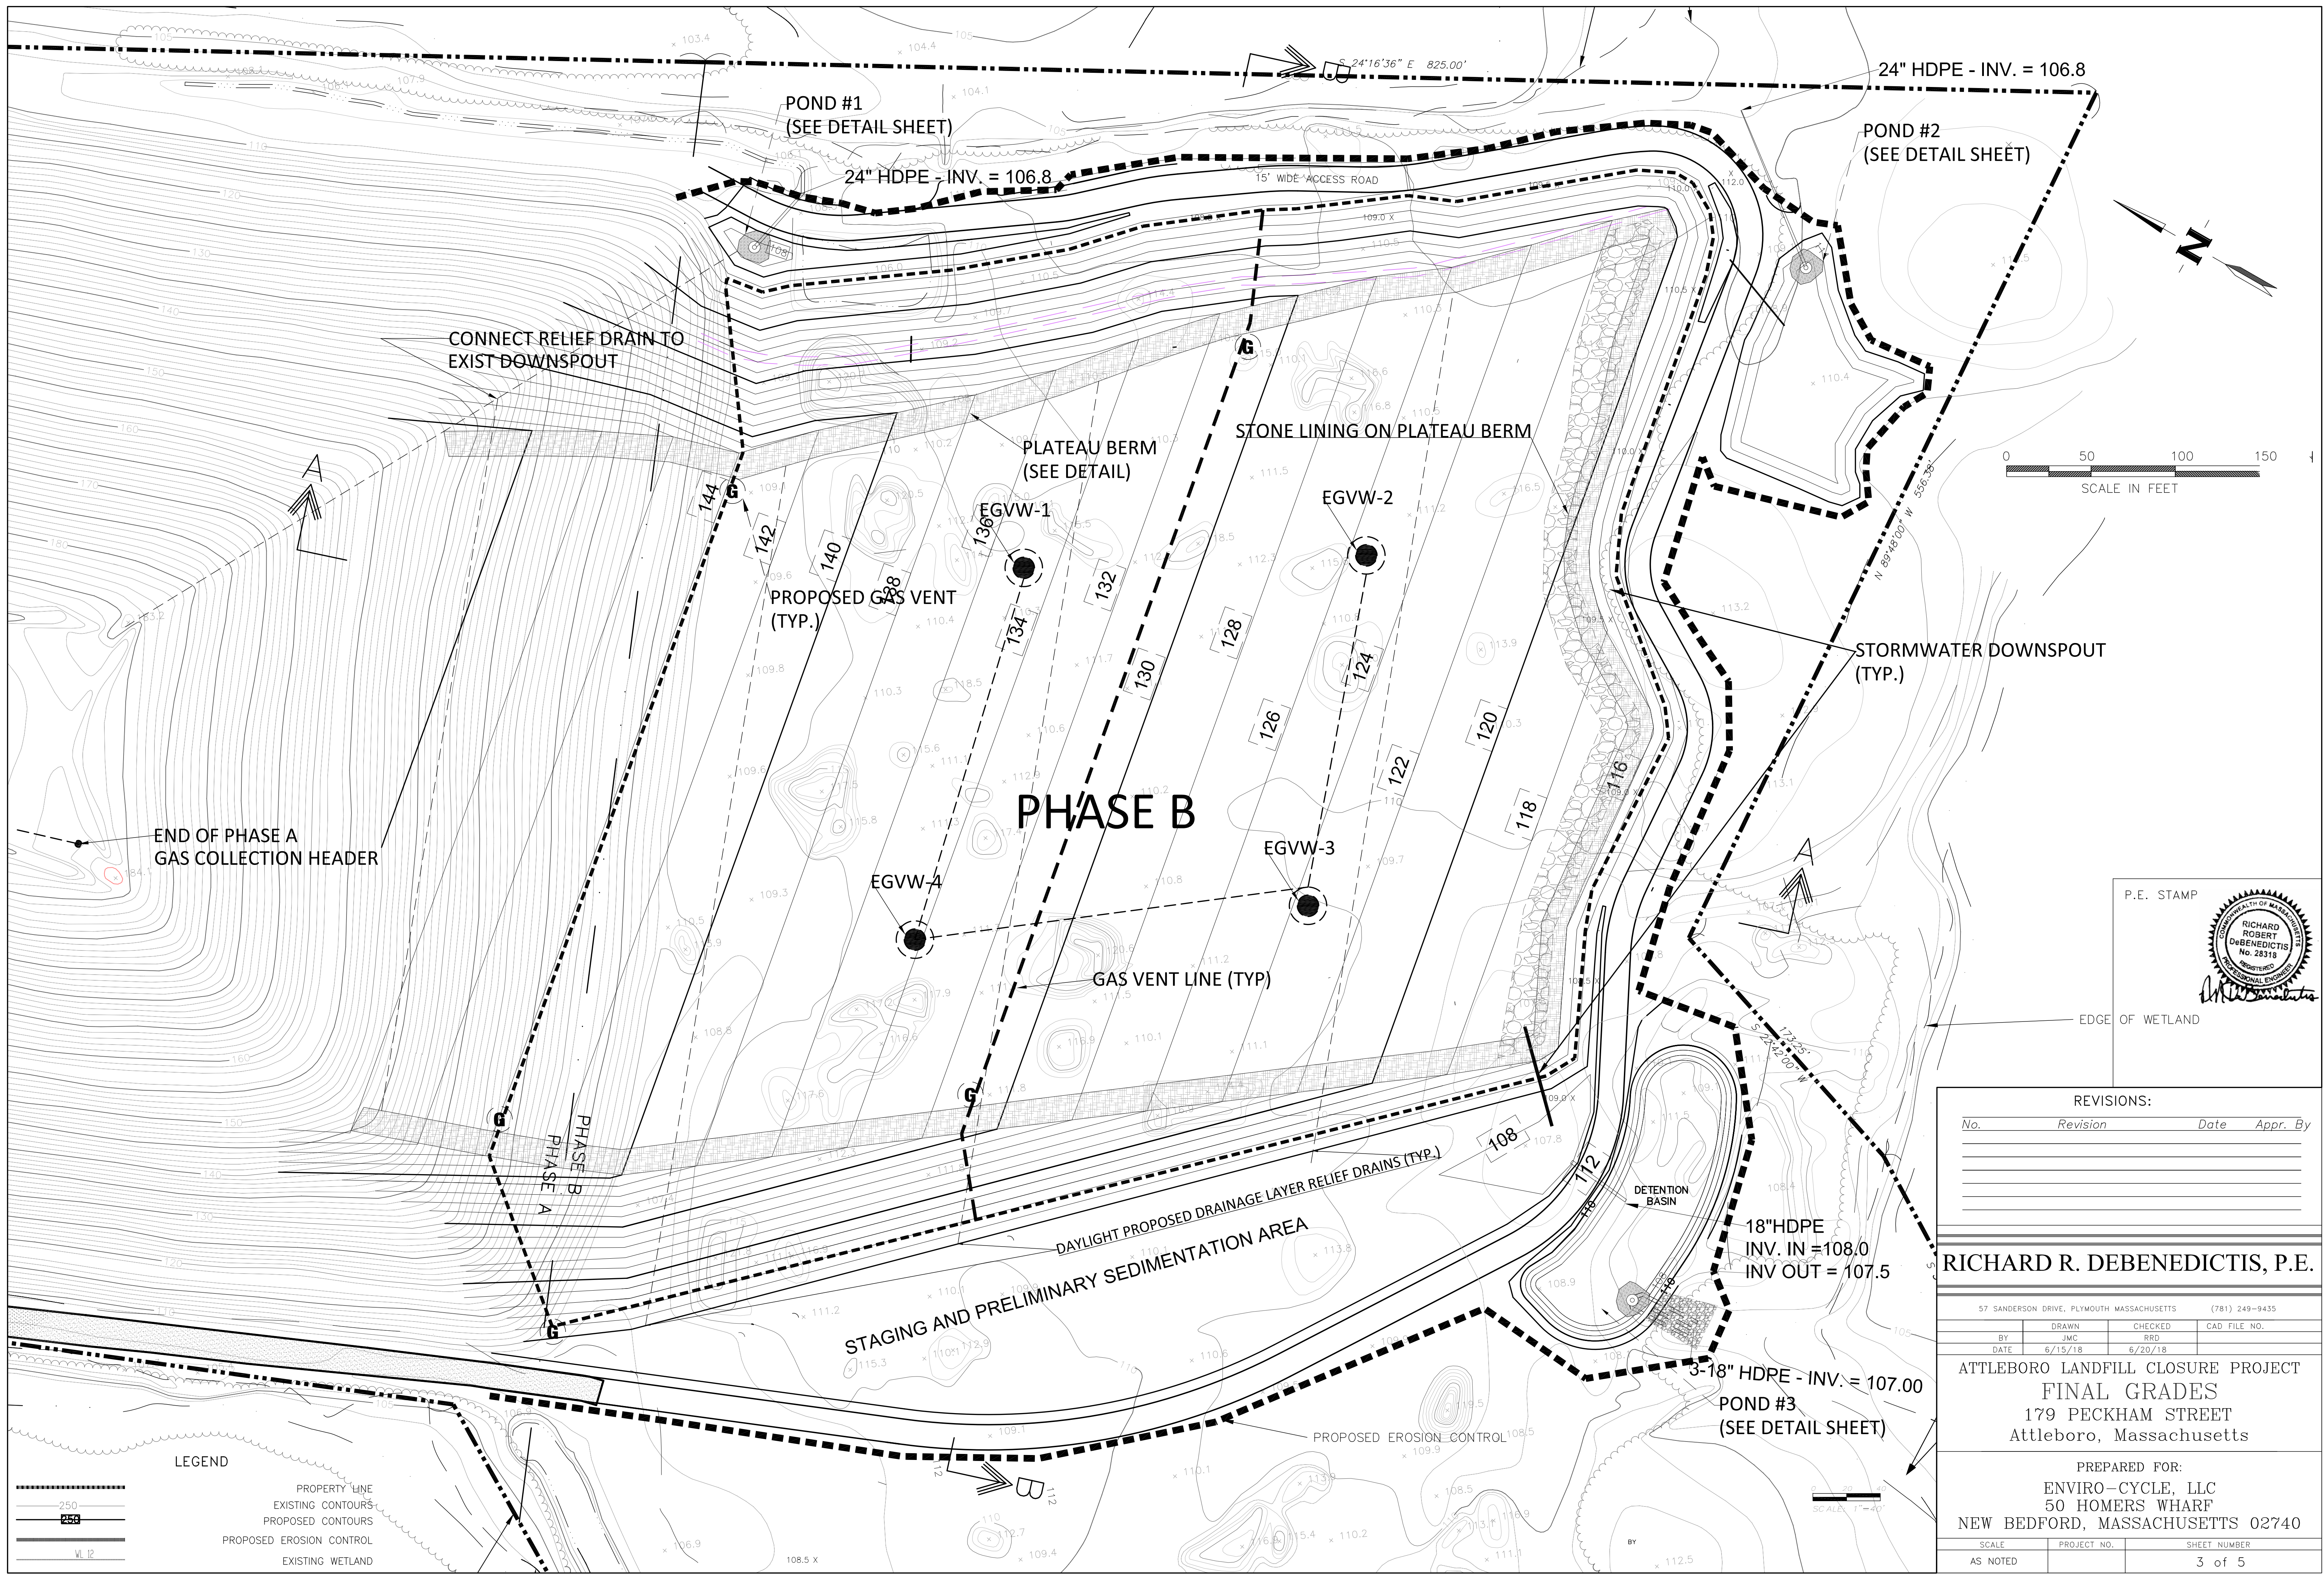

P.E. STAMP

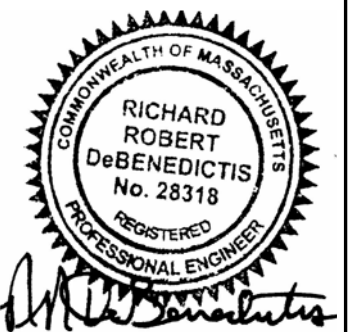


EDGE OF WETLAND

REVISIONS:


No.	Revision	Date	Appr.	By

RICHARD R. DEBENEDICTIS, P.E.

57 SANDERSON DRIVE, PLYMOUTH MASSACHUSETTS		(781) 249-9435	
BY	DRAWN	CHECKED	CAD FILE NO.
DATE	JWC	RRD	
6/15/18	6/20/18		
ATTLEBORO LANDFILL CLOSURE PROJECT			
FINAL GRADES			
179 PECKHAM STREET			
Attleboro, Massachusetts			
PREPARED FOR:			
ENVIRO-CYCLE, LLC			
50 HOMERS WHARF			
NEW BEDFORD, MASSACHUSETTS 02740			
SCALE	PROJECT NO.	SHEET NUMBER	
AS NOTED		3 of 5	

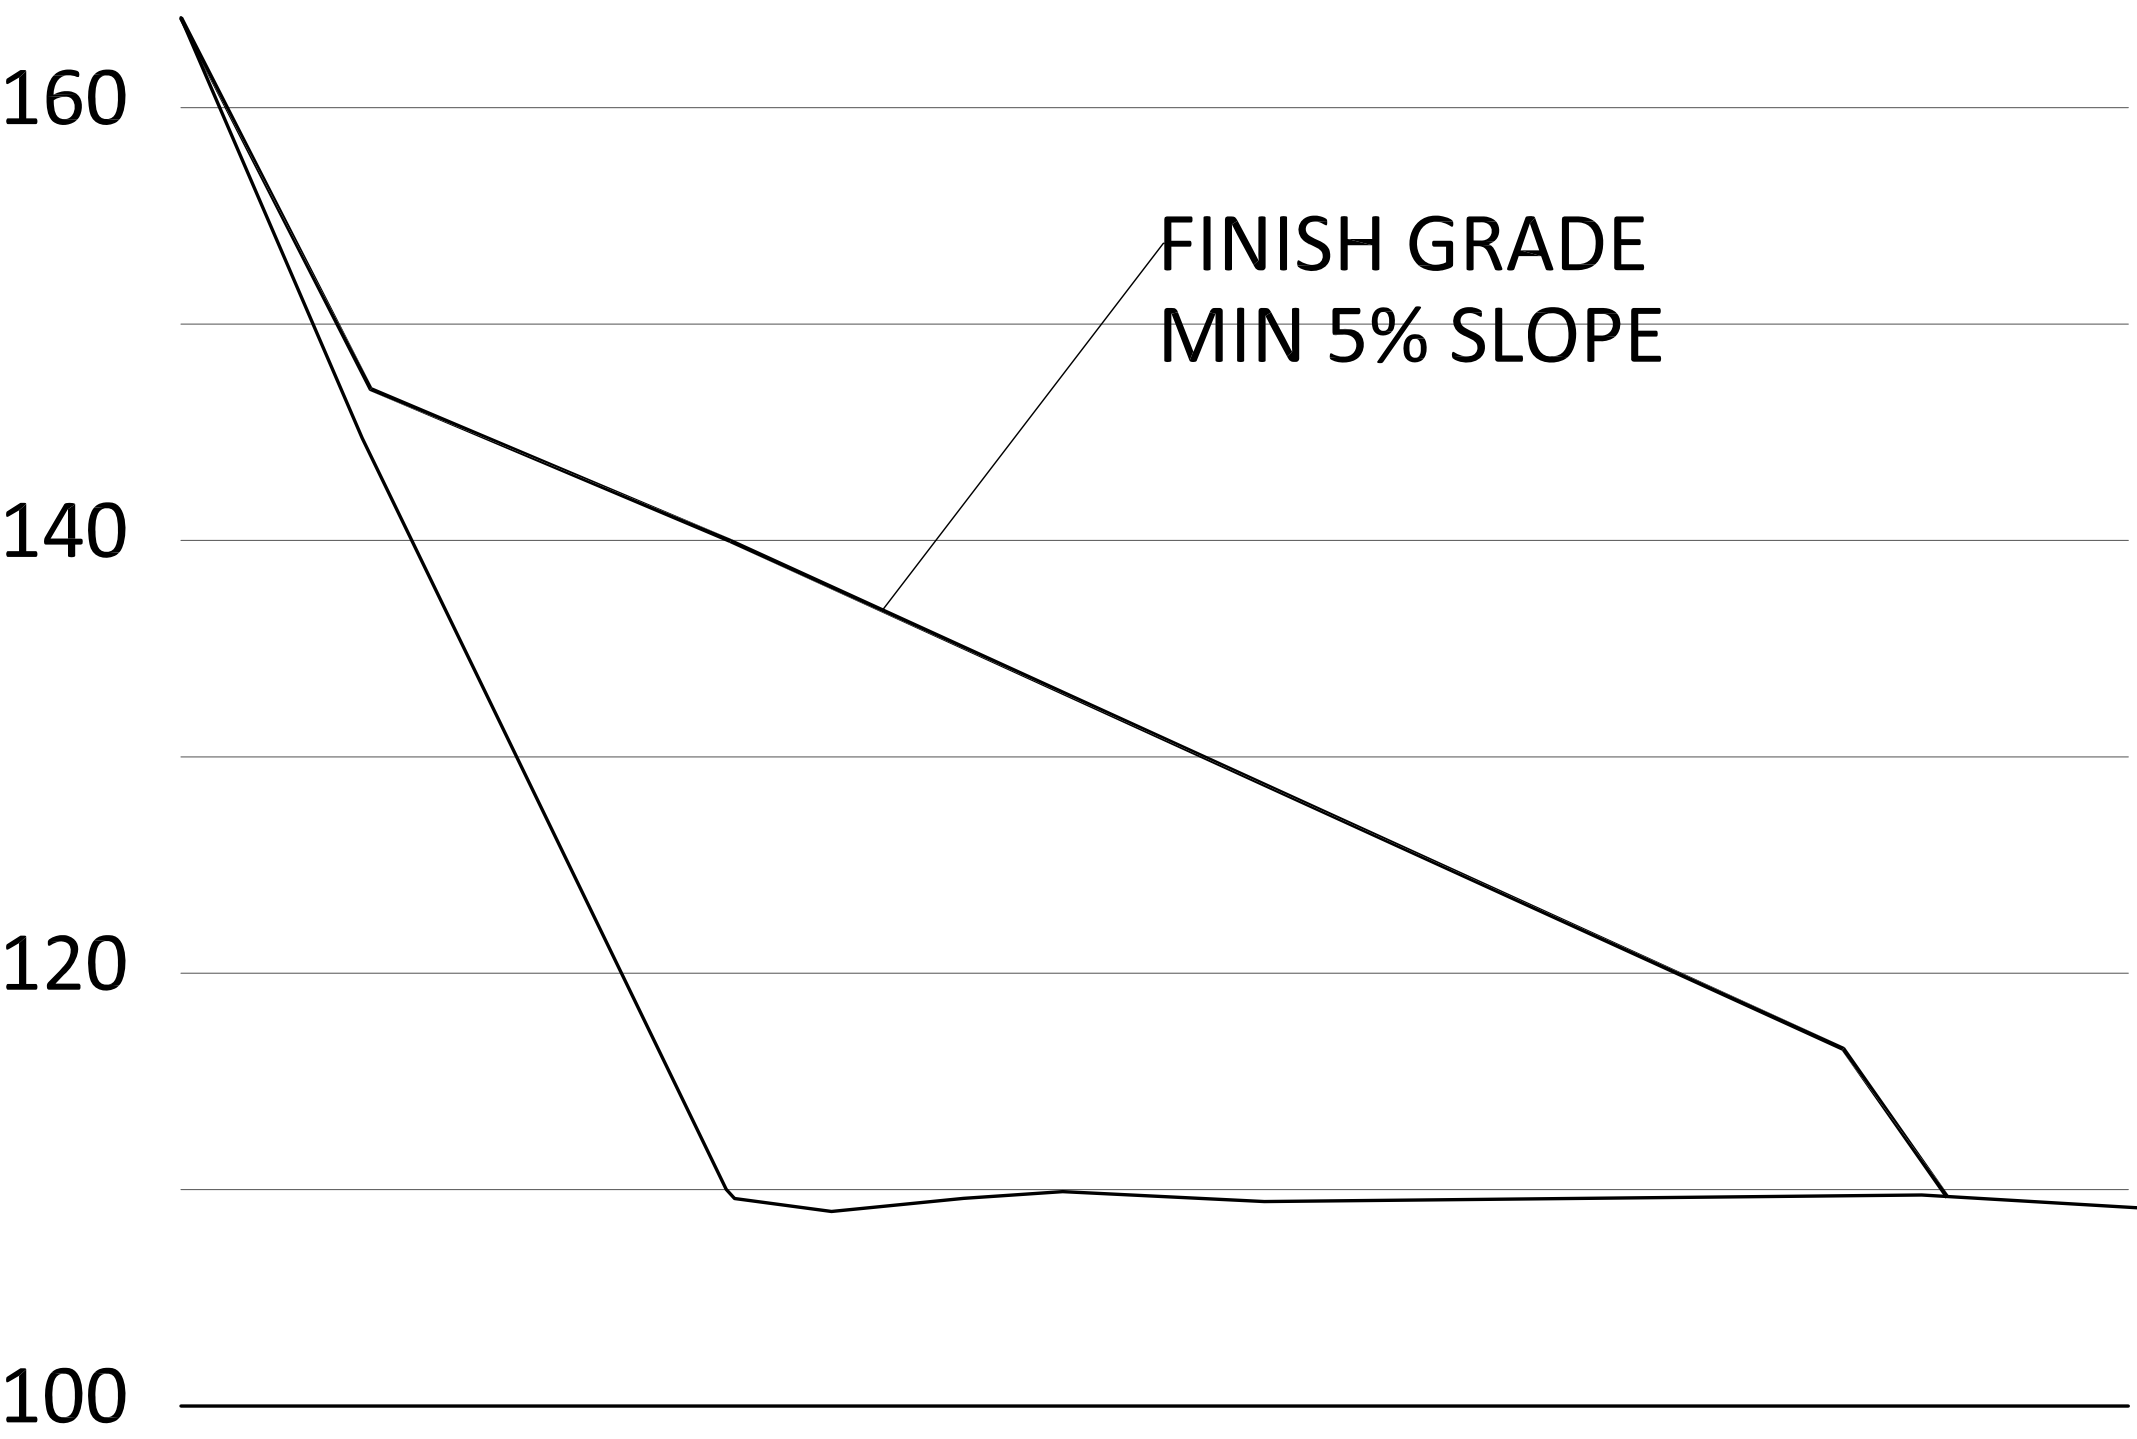

SECTION A-A
SCALES: HORIZ 1"=100'
VERT. 1"=10'

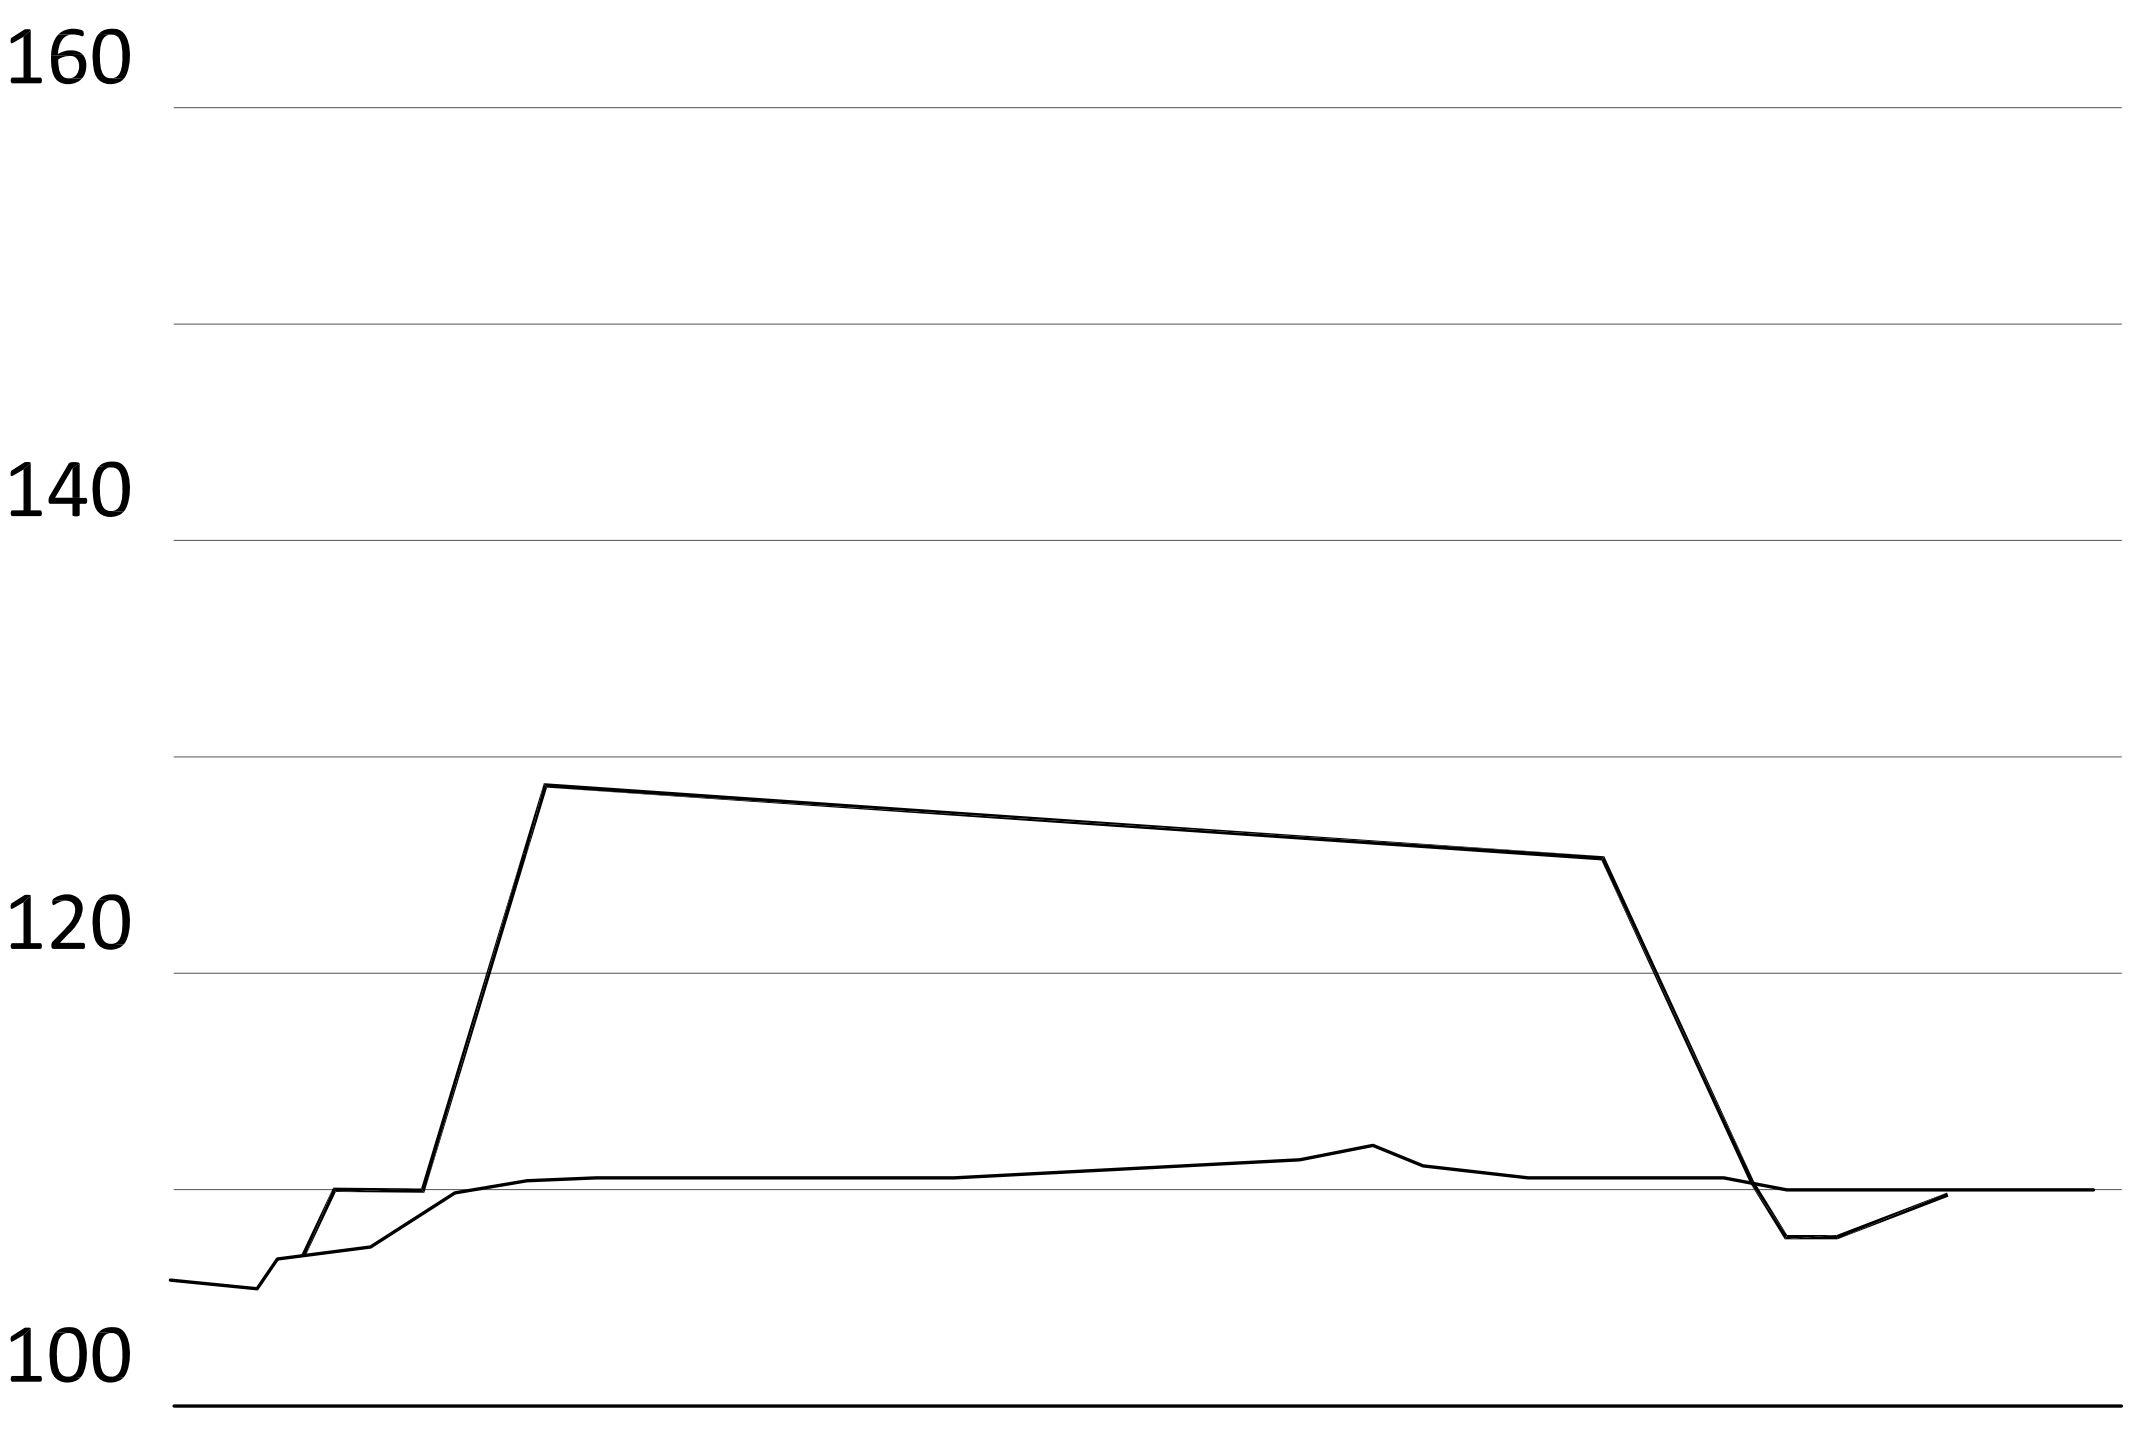

SECTION B-B
SCALES: HORIZ 1"=100'
VERT. 1"=10'



P.E. STAMP













REVISIONS:


No.	Revision	Date	Appr. By

RICHARD R. DEBENEDICTIS, P.E.

57 SANDERSON DRIVE, PLYMOUTH, MASSACHUSETTS		(781) 249-9435	
BY	DRAWN	CHECKED	CAD FILE NO.
DATE	6/15/18	11/20/17	
ATTLEBORO LANDFILL CLOSURE PROJECT CROSS SECTIONS 179 PECKHAM STREET Attleboro, Massachusetts			
PREPARED FOR: ENVIRO-CYCLE, LLC 50 HOMERS WHARF NEW BEDFORD, MASSACHUSETTS 02740			
SCALE	PROJECT NO.	SHEET NUMBER	
AS NOTED		4 of 5	

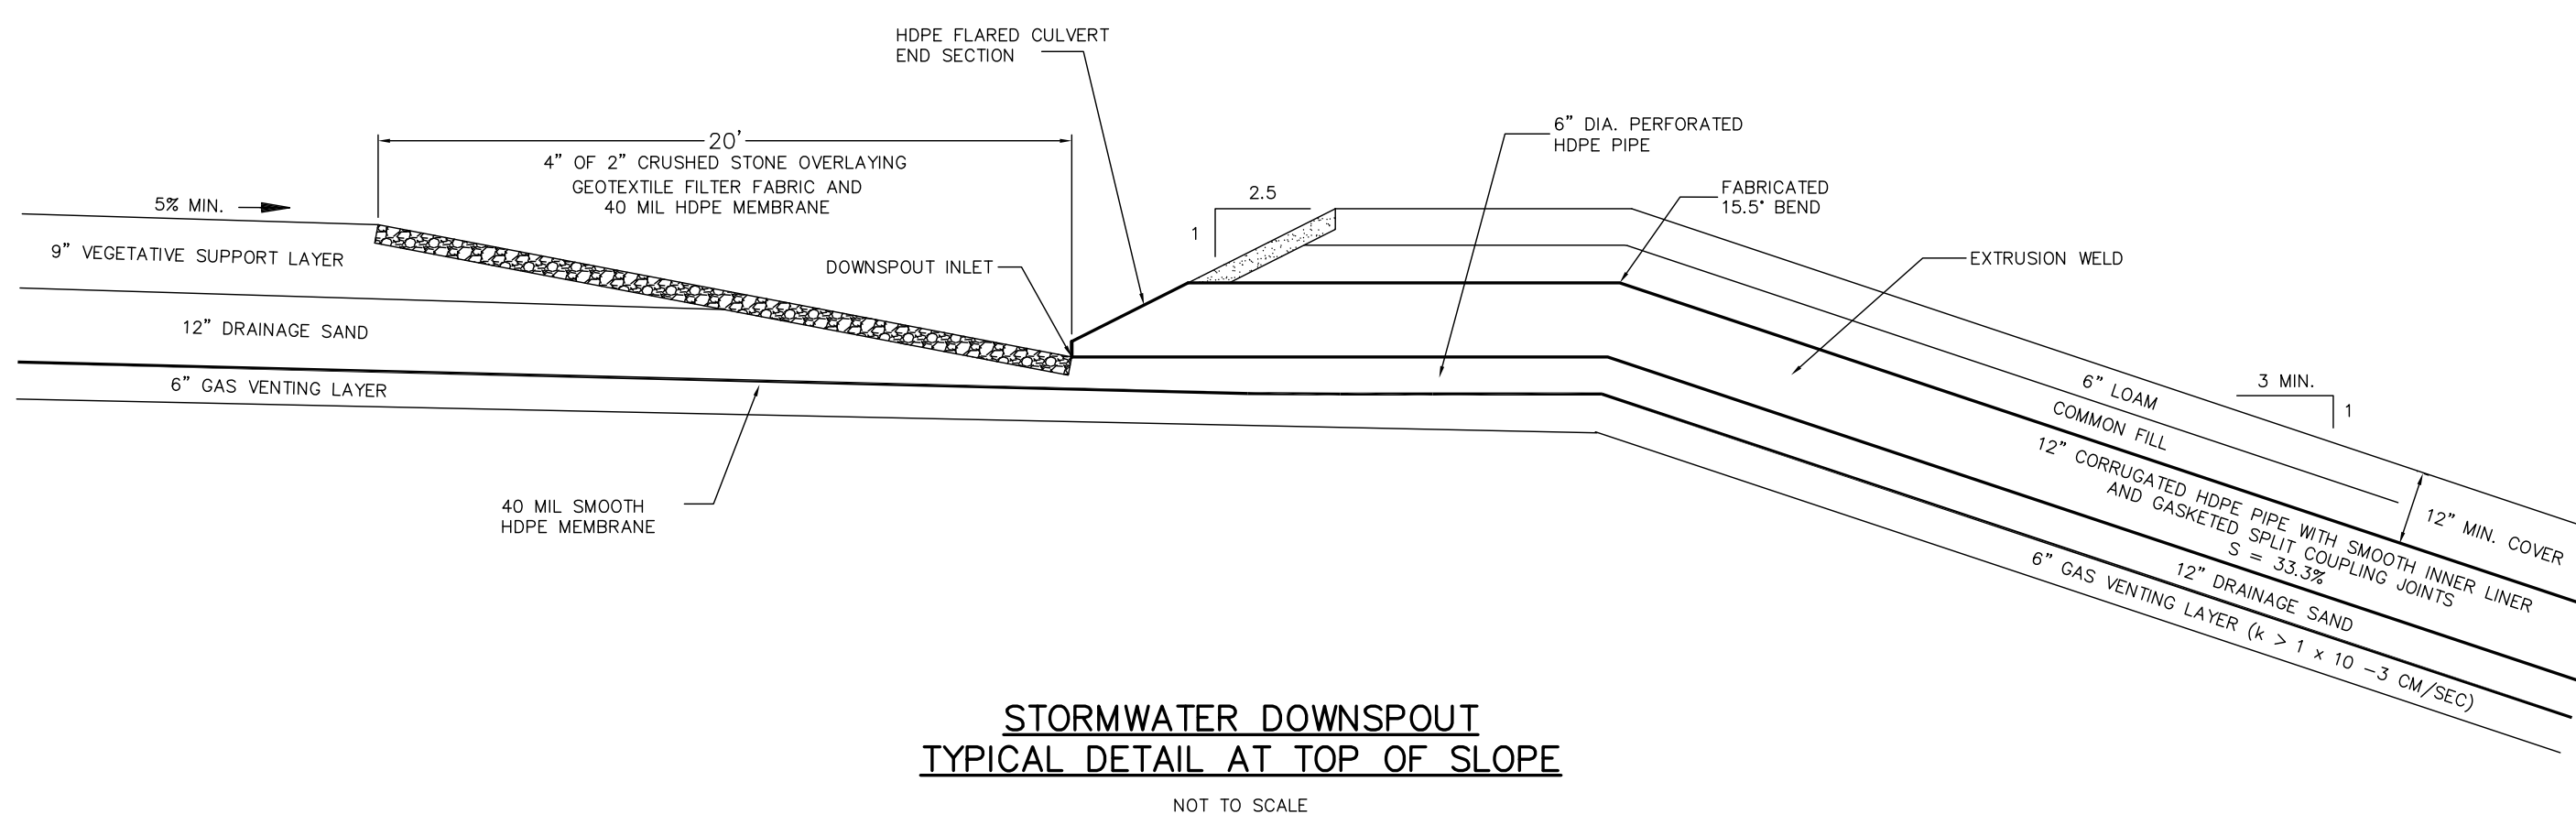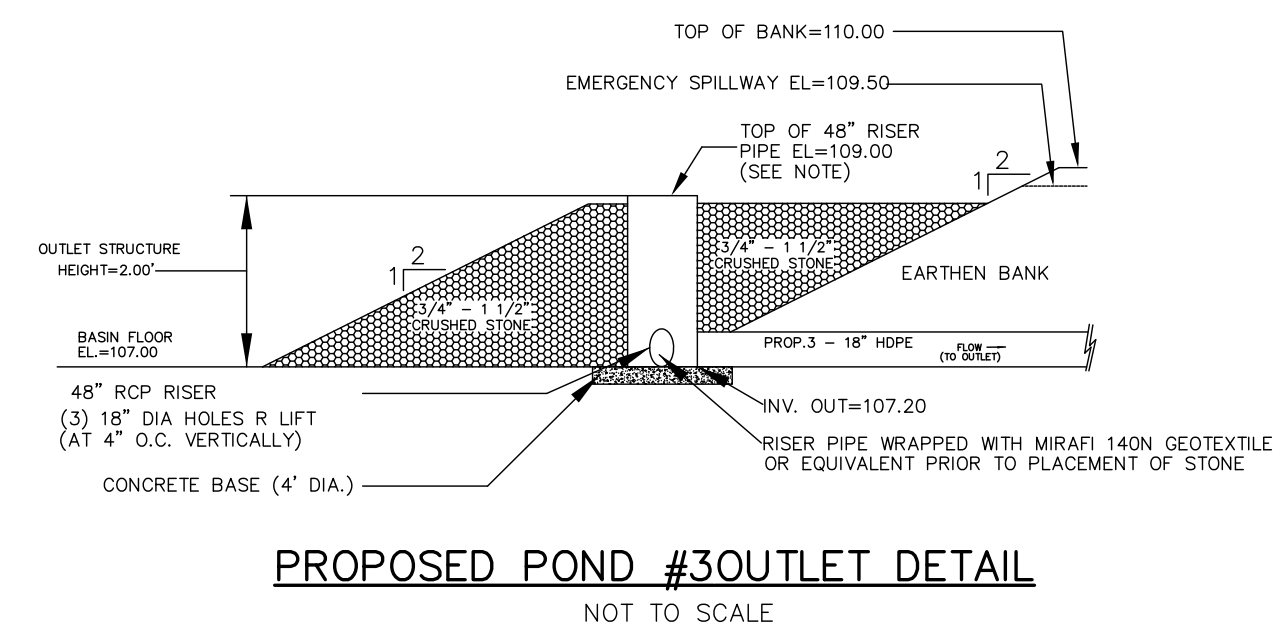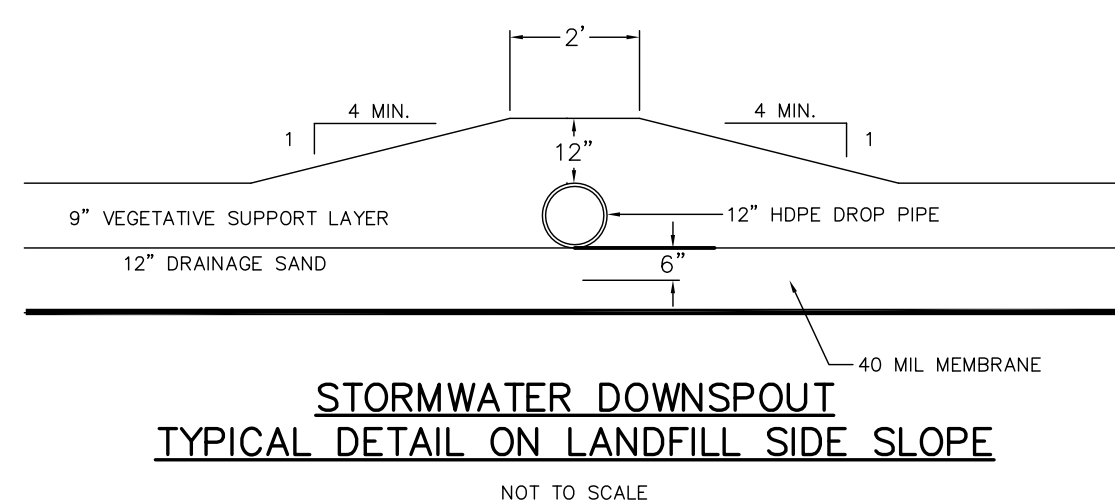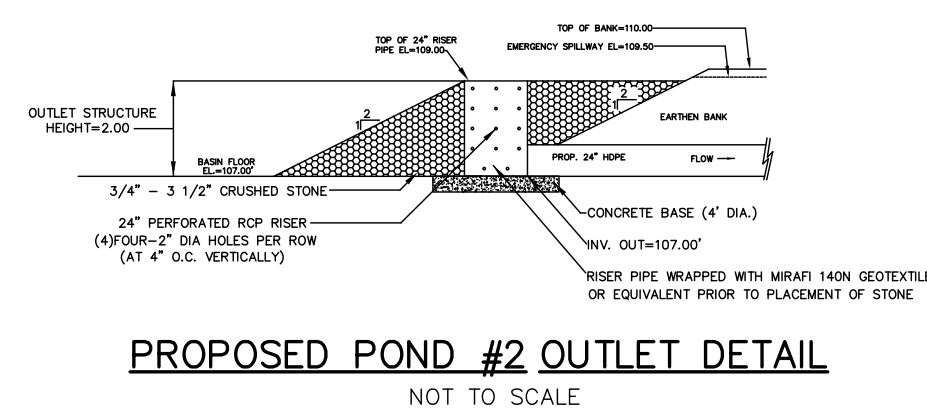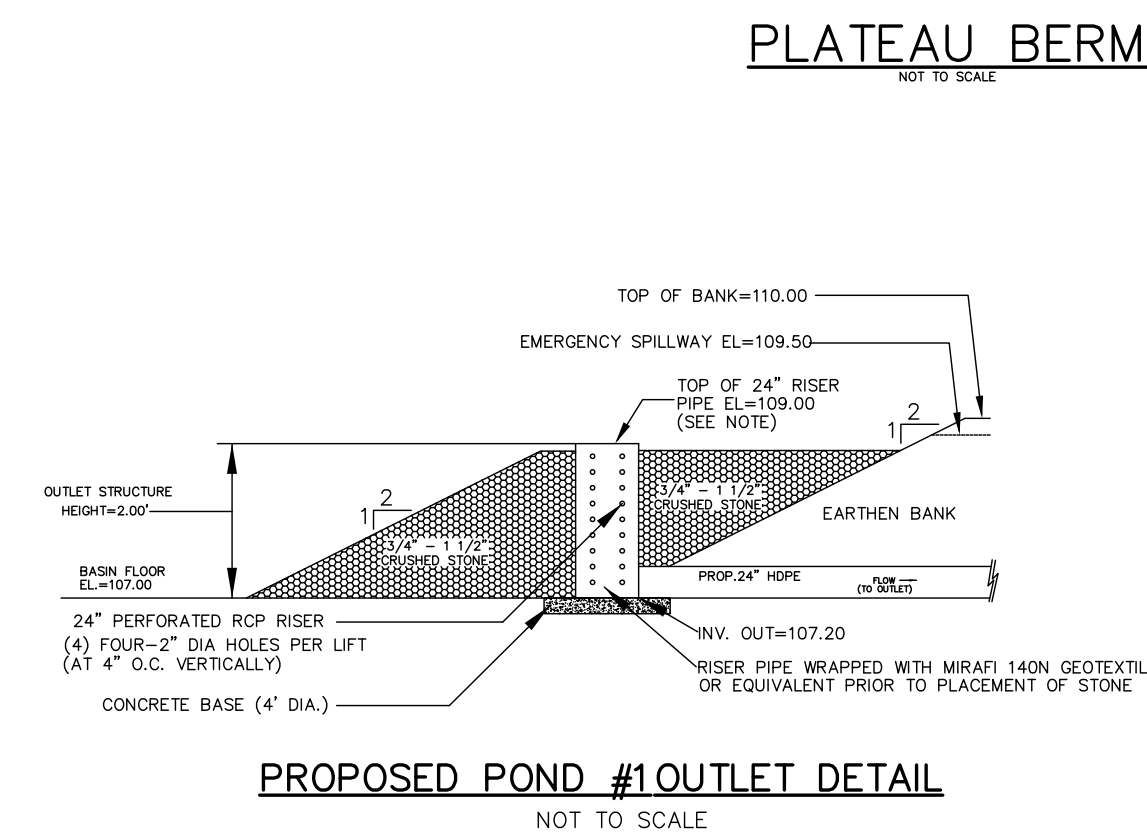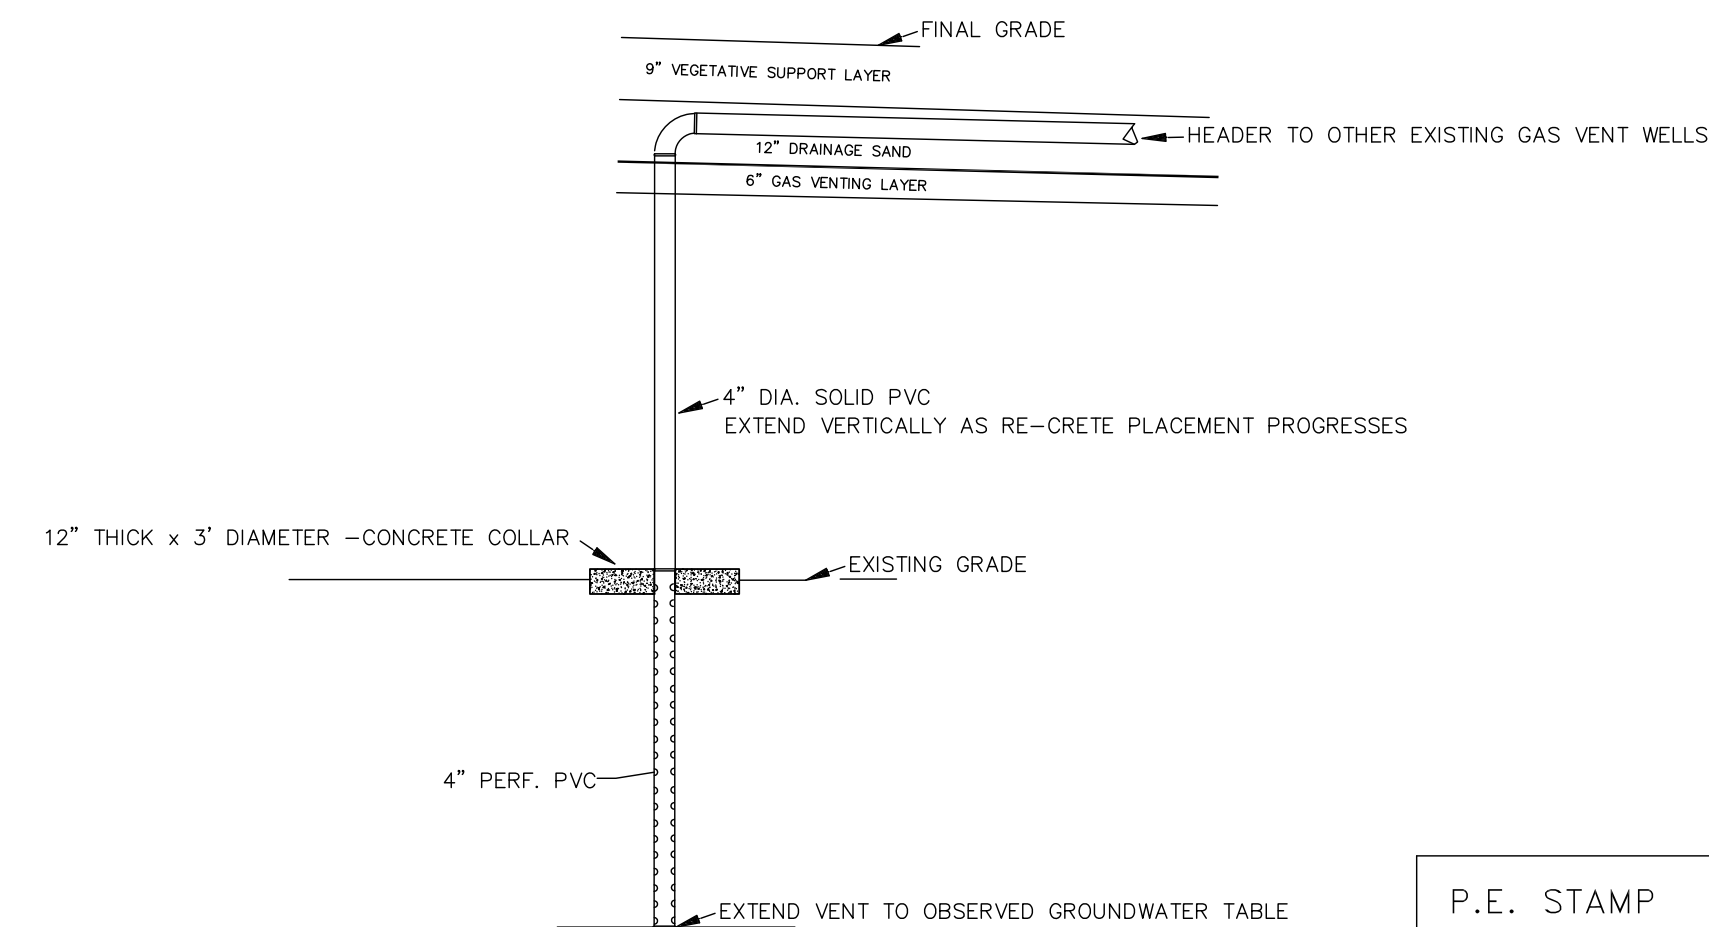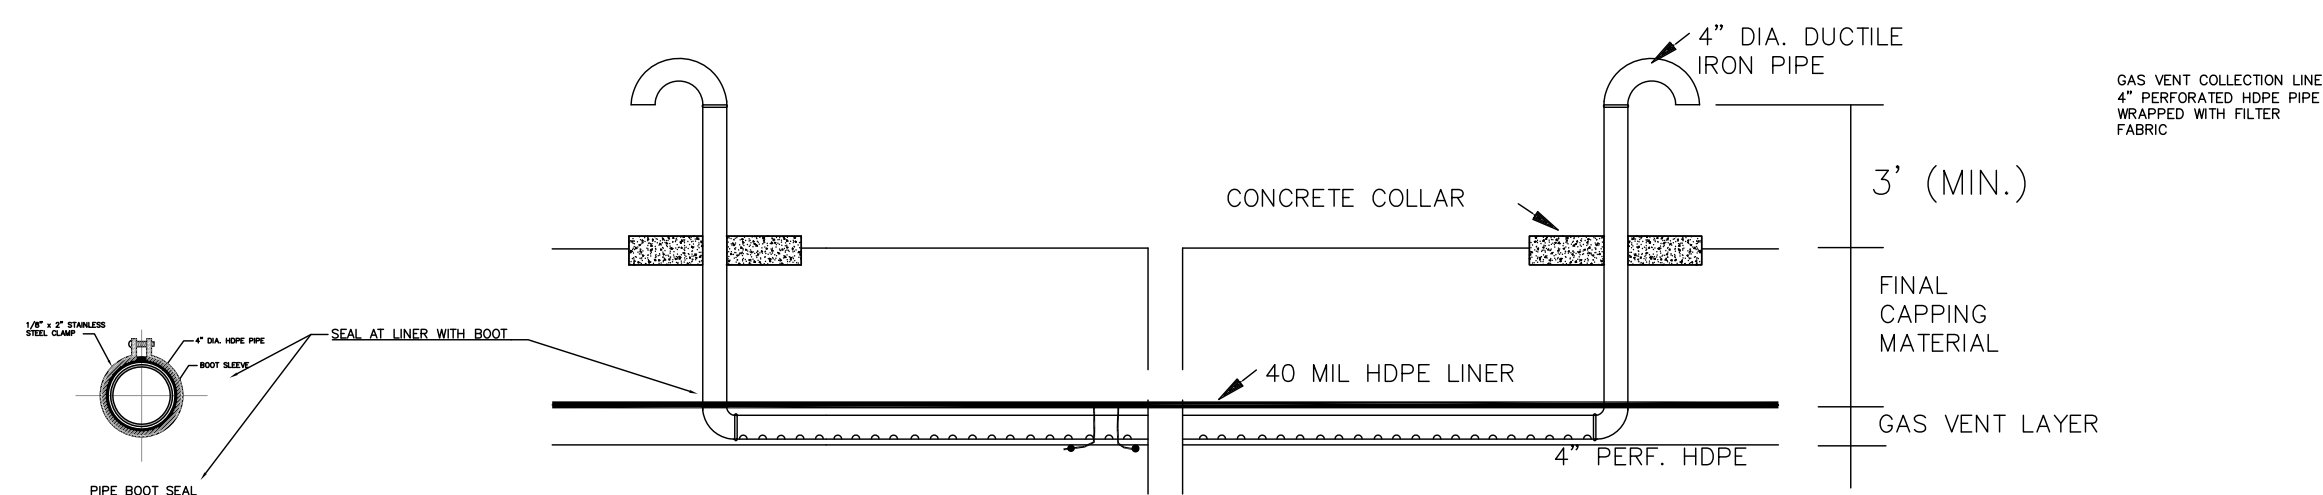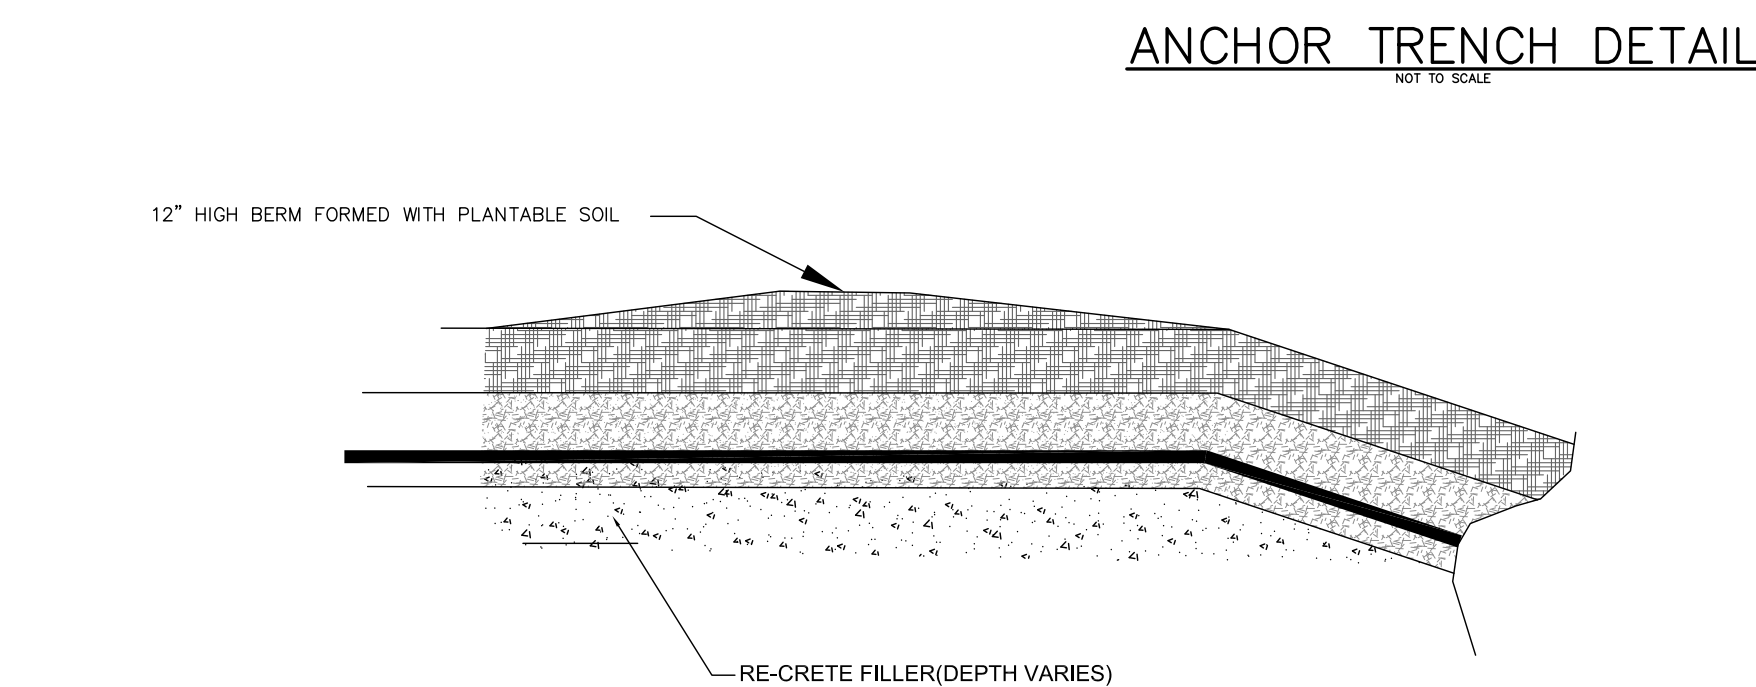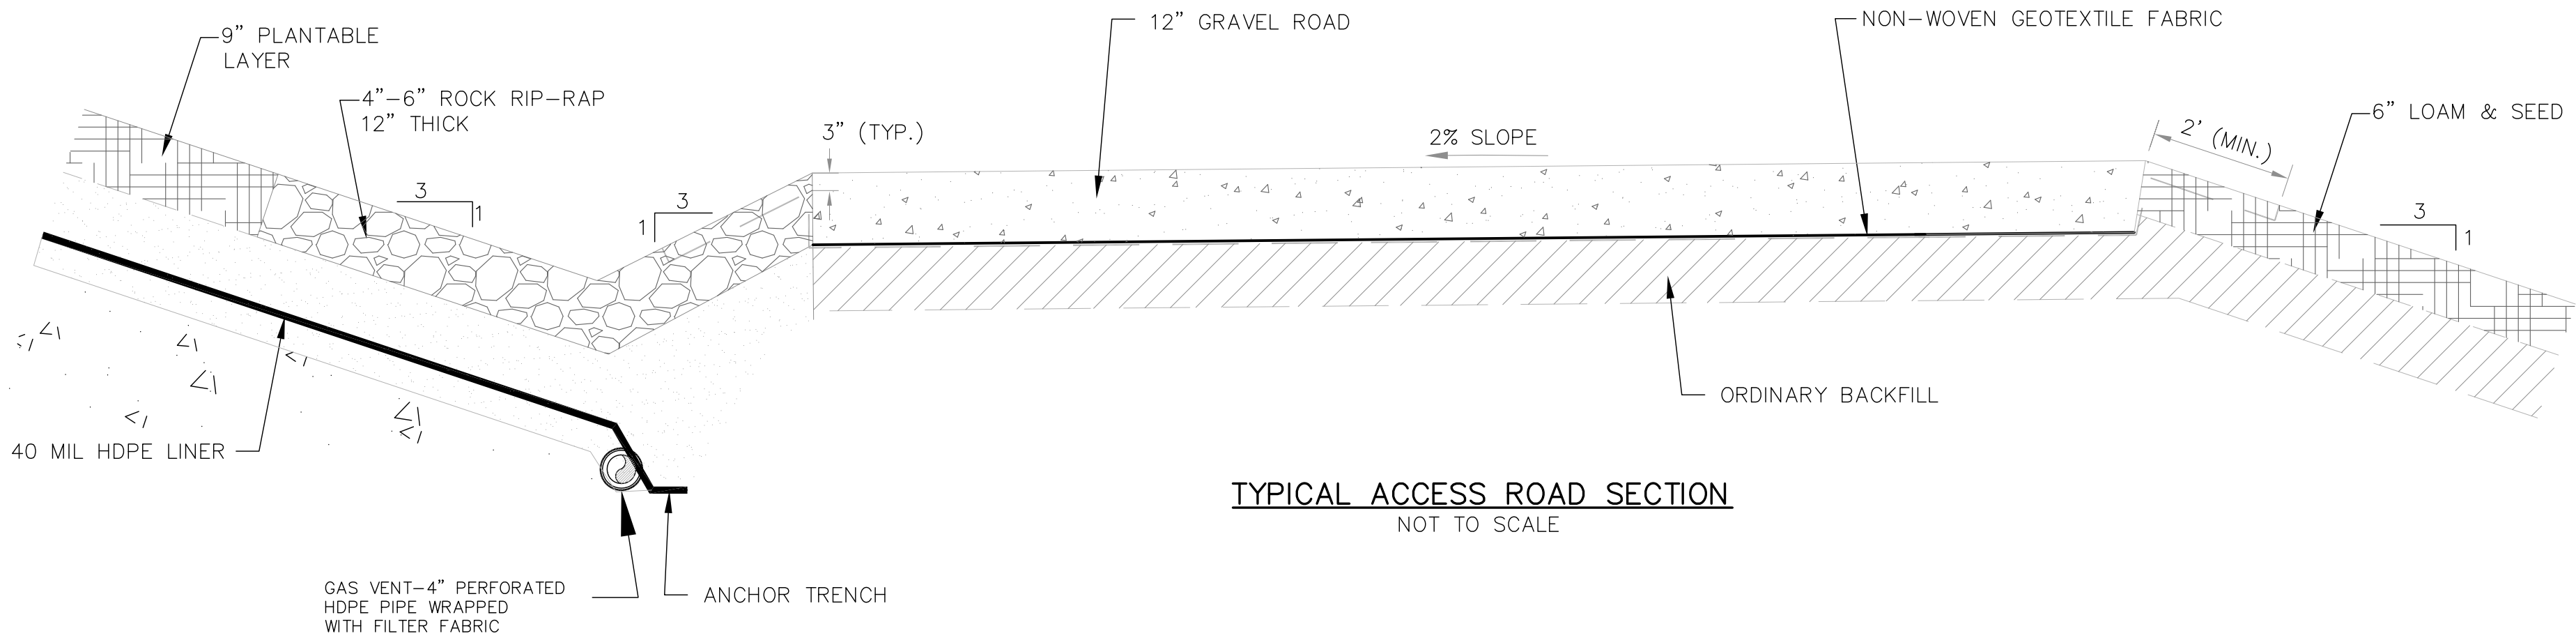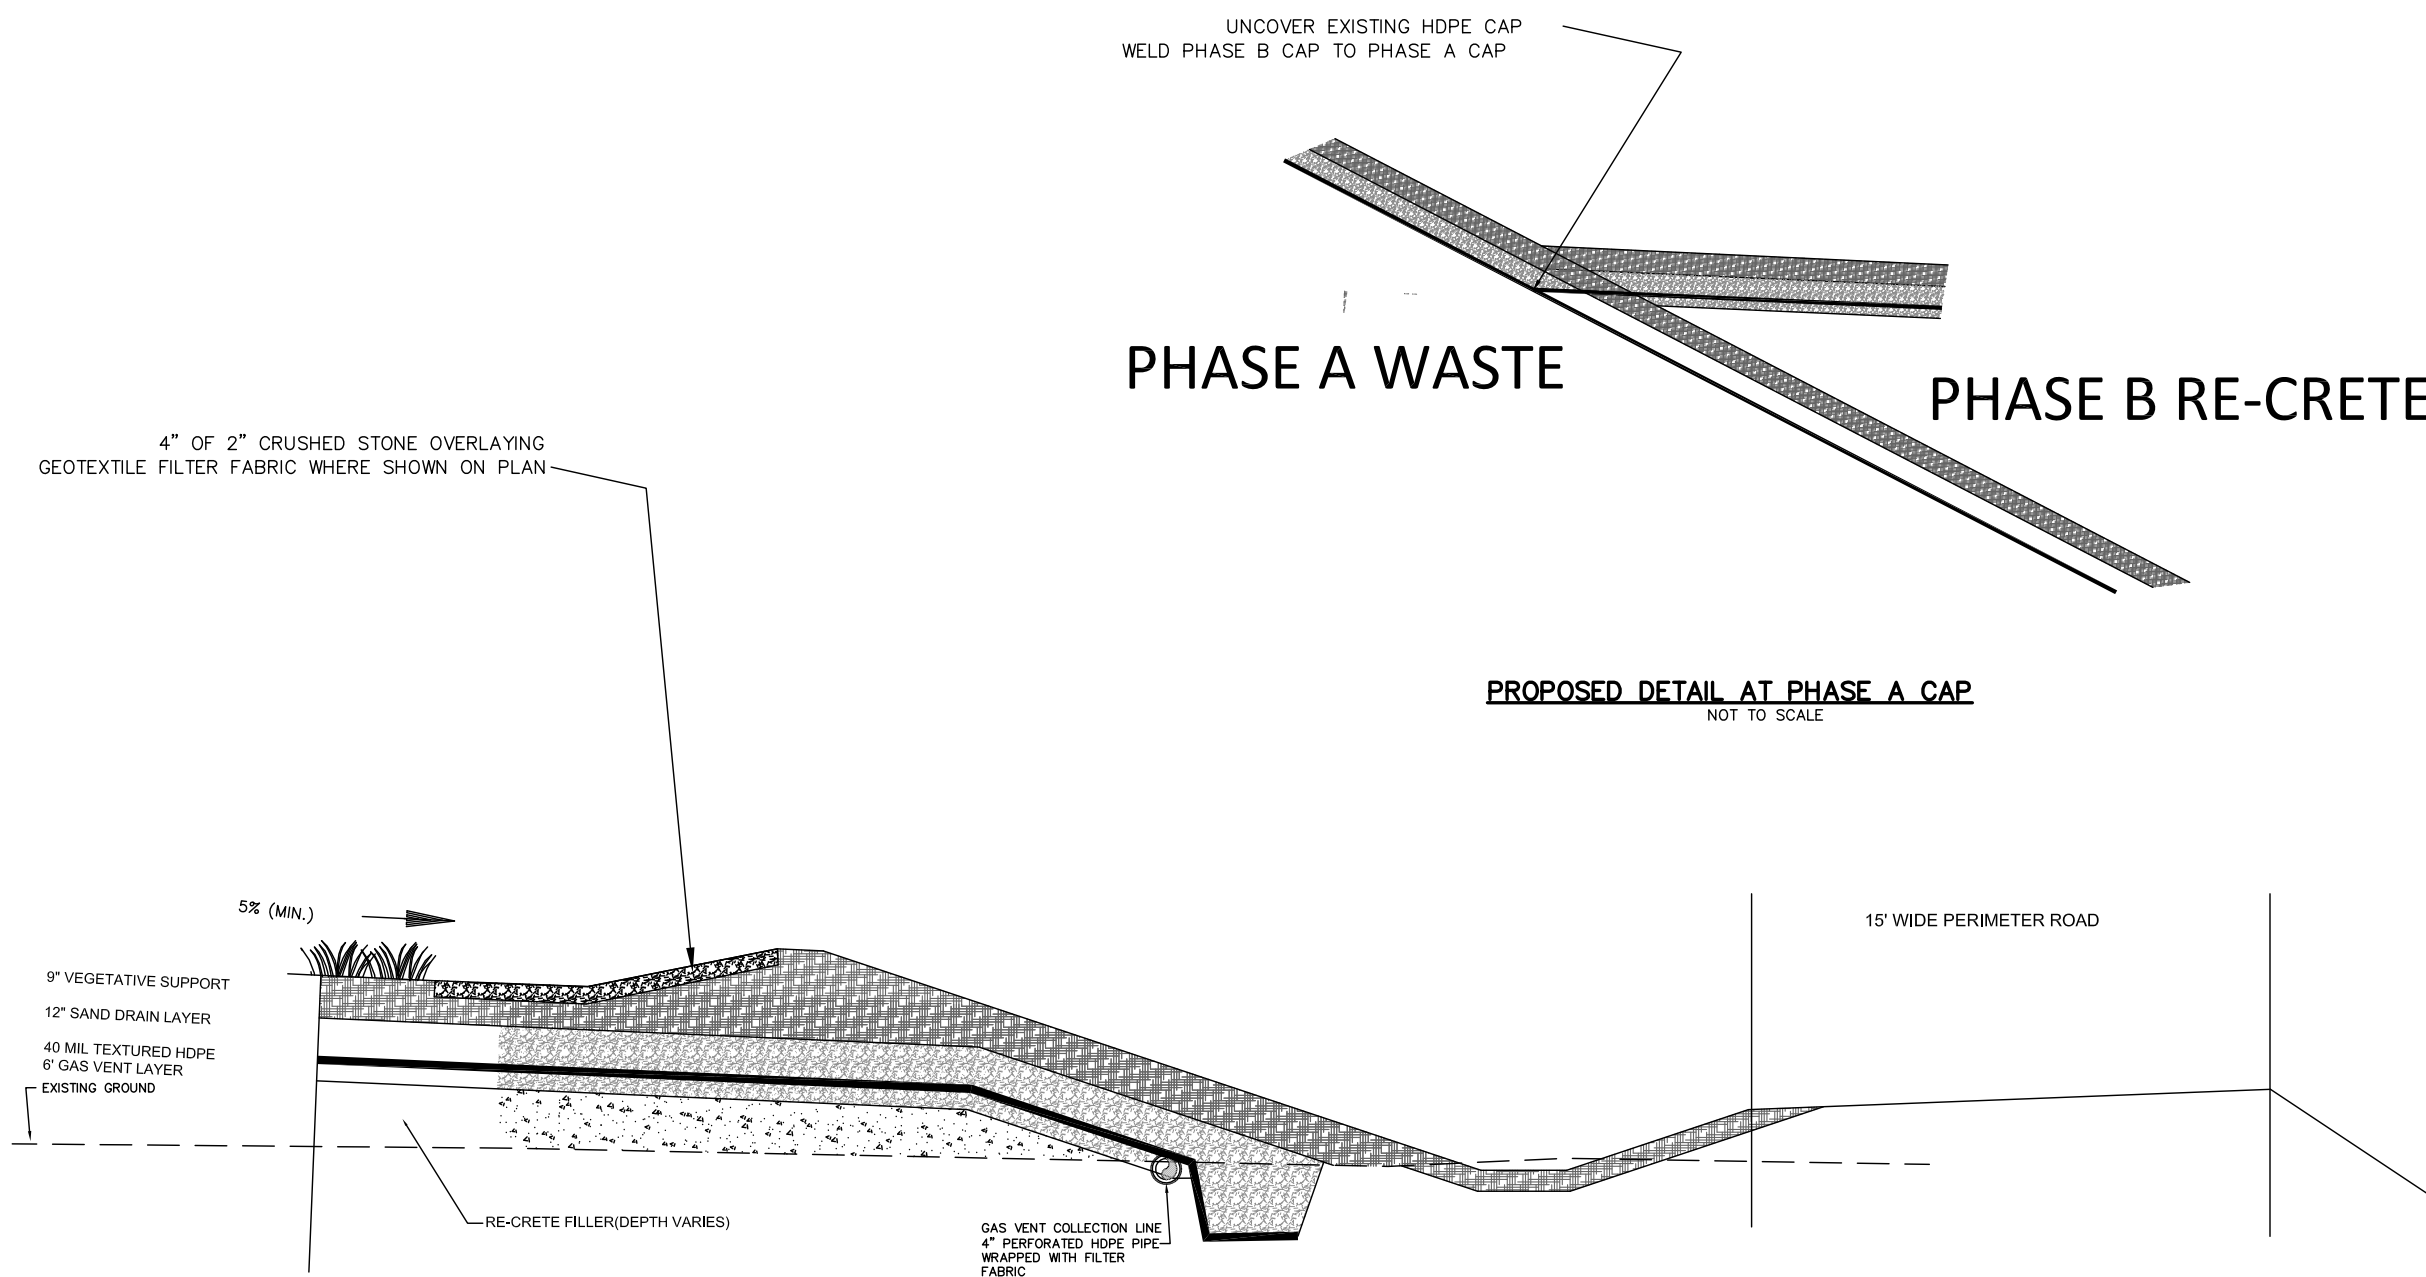

P.E. STAMP

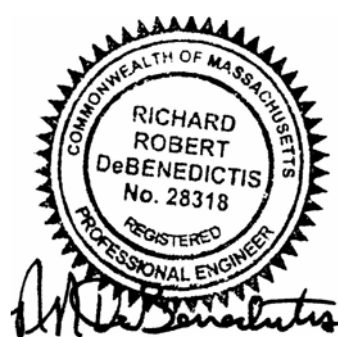

PROPOSED EXISTING WASTE GAS VENT WELL
NOT TO SCALE

REVISIONS:

No.	Revision	Date	Appr. By

RICHARD R. DEBENEDICTIS, P.E.

57 SANDERSON DRIVE, PLYMOUTH, MASSACHUSETTS		(781) 249-9435	
BY	DRAWN	CHECKED	CAD FILE NO.
DATE	6/15/18	6/20/18	
ATTLEBORO LANDFILL CLOSURE PROJECT			
DETAILS			
179 PECKHAM STREET			
Attleboro, Massachusetts			
PREPARED FOR:			
ENVIRO-CYCLE, LLC			
50 HOMERS WHARF			
NEW BEDFORD, MASSACHUSETTS 02740			
SCALE	PROJECT NO.	SHEET NUMBER	
AS NOTED		5 of 5	