

## STATION AREA LOOKING EAST




### • Pre-RFC Design: 75% complete (as of Dec. 2018)

- Entrance off Boston Avenue with (2) elevators and stairs and two fare vending machines.
- Additive canopy over station platform
- Two Customer Assistance Areas on the station platform, featuring an emergency call box. Additional call box located at the Areas of Rescue Assistance in the headhouse.
- The station features a small drop-off area for The Ride.
- Nearby buses include: 96, 94, 80
- Sidewalks along the station vary from 4.5 - 10 feet in width.
- Services South Medford and Tufts University

Number of Benches	Bike Storage Covered	Bike Storage Uncovered	Width/Length of Platform	Three Sided Shelter	Pick-up/Drop-off
<b>5</b>	<b>50</b>	<b>20</b>	<b>22.5'x225'</b>		<b>The Ride</b>

# College Avenue Station

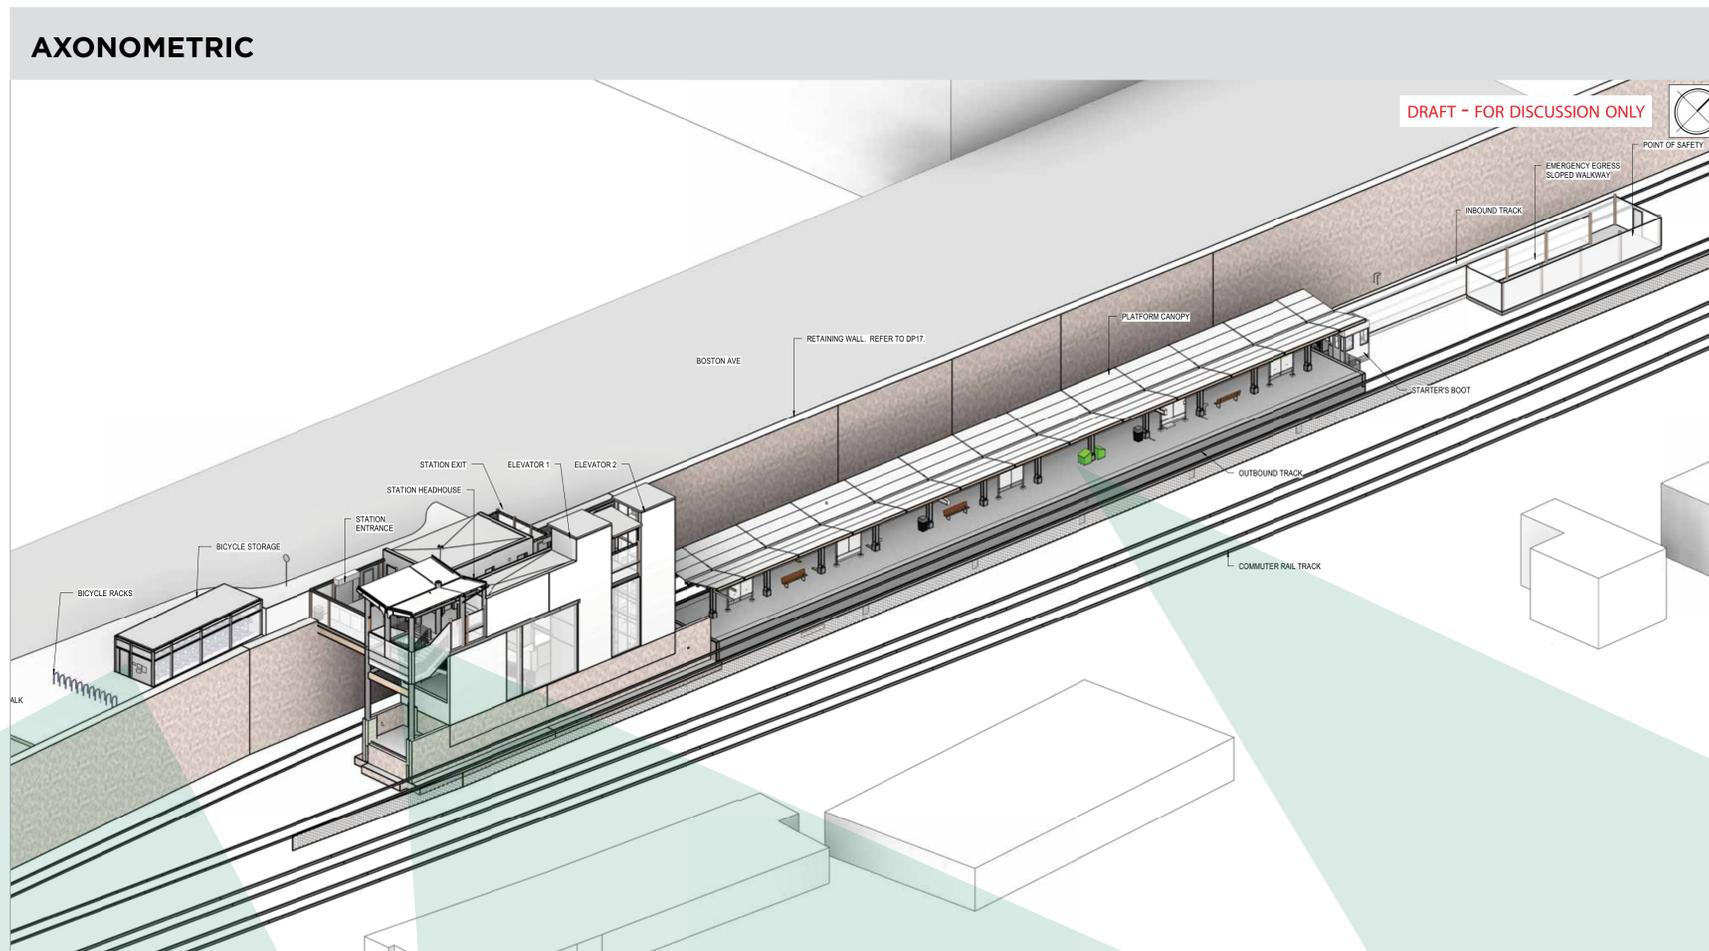

**ENTRANCE**




**STATION LOBBY**



**PLATFORM**



## SITE PLAN - PLATFORM LEVEL

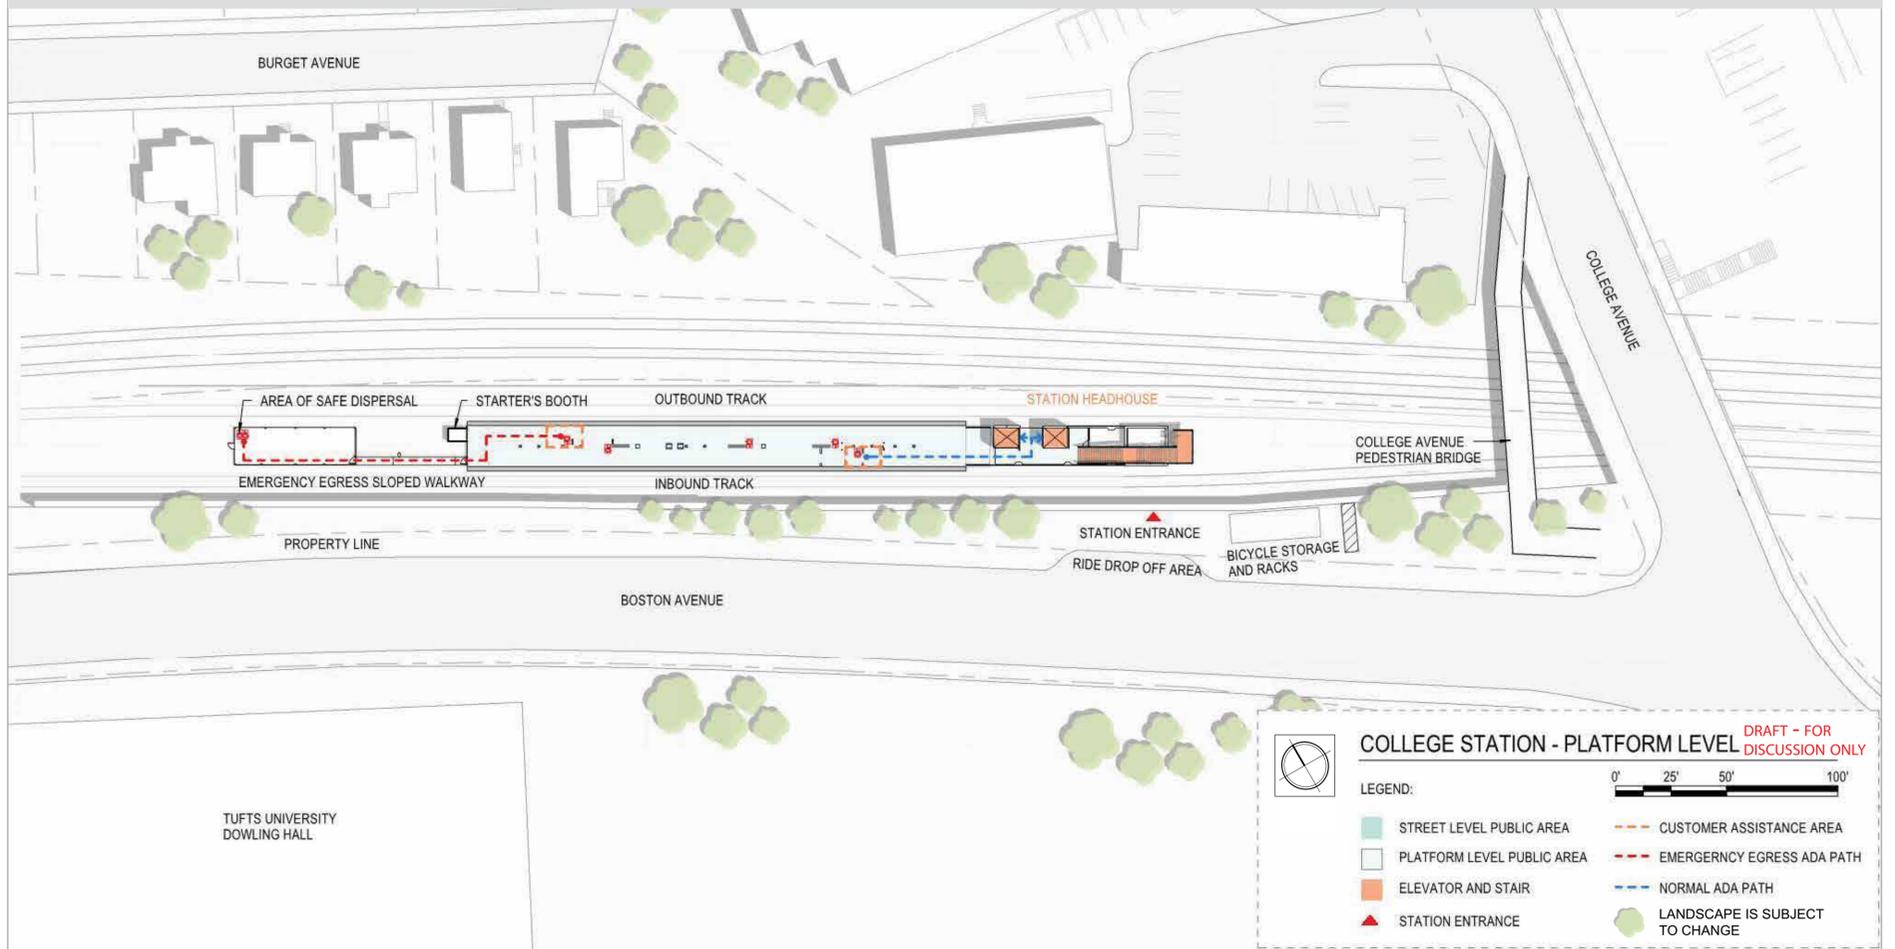

## SITE PLAN - STREET LEVEL

