

MATCH DRAWING NO.: TR-02


REV.	DATE:	DESCRIPTION	SHEET #:



DESIGNER: MDP	MASSACHUSETTS DEPARTMENT OF CONSERVATION AND RECREATION (DCR) PLANNING & ENGINEERING
CHECKED BY: JRP	

PROJECT TITLE: ARBORWAY PROPOSED SHORT-TERM IMPROVEMENTS

AUGUST 22, 2020	
CITY/TOWN: BOSTON	PROJECT NO.:
DRAWING TITLE: SIGNAGE PLAN	DRAWING NO.: TR-01
	SHEET NO.:

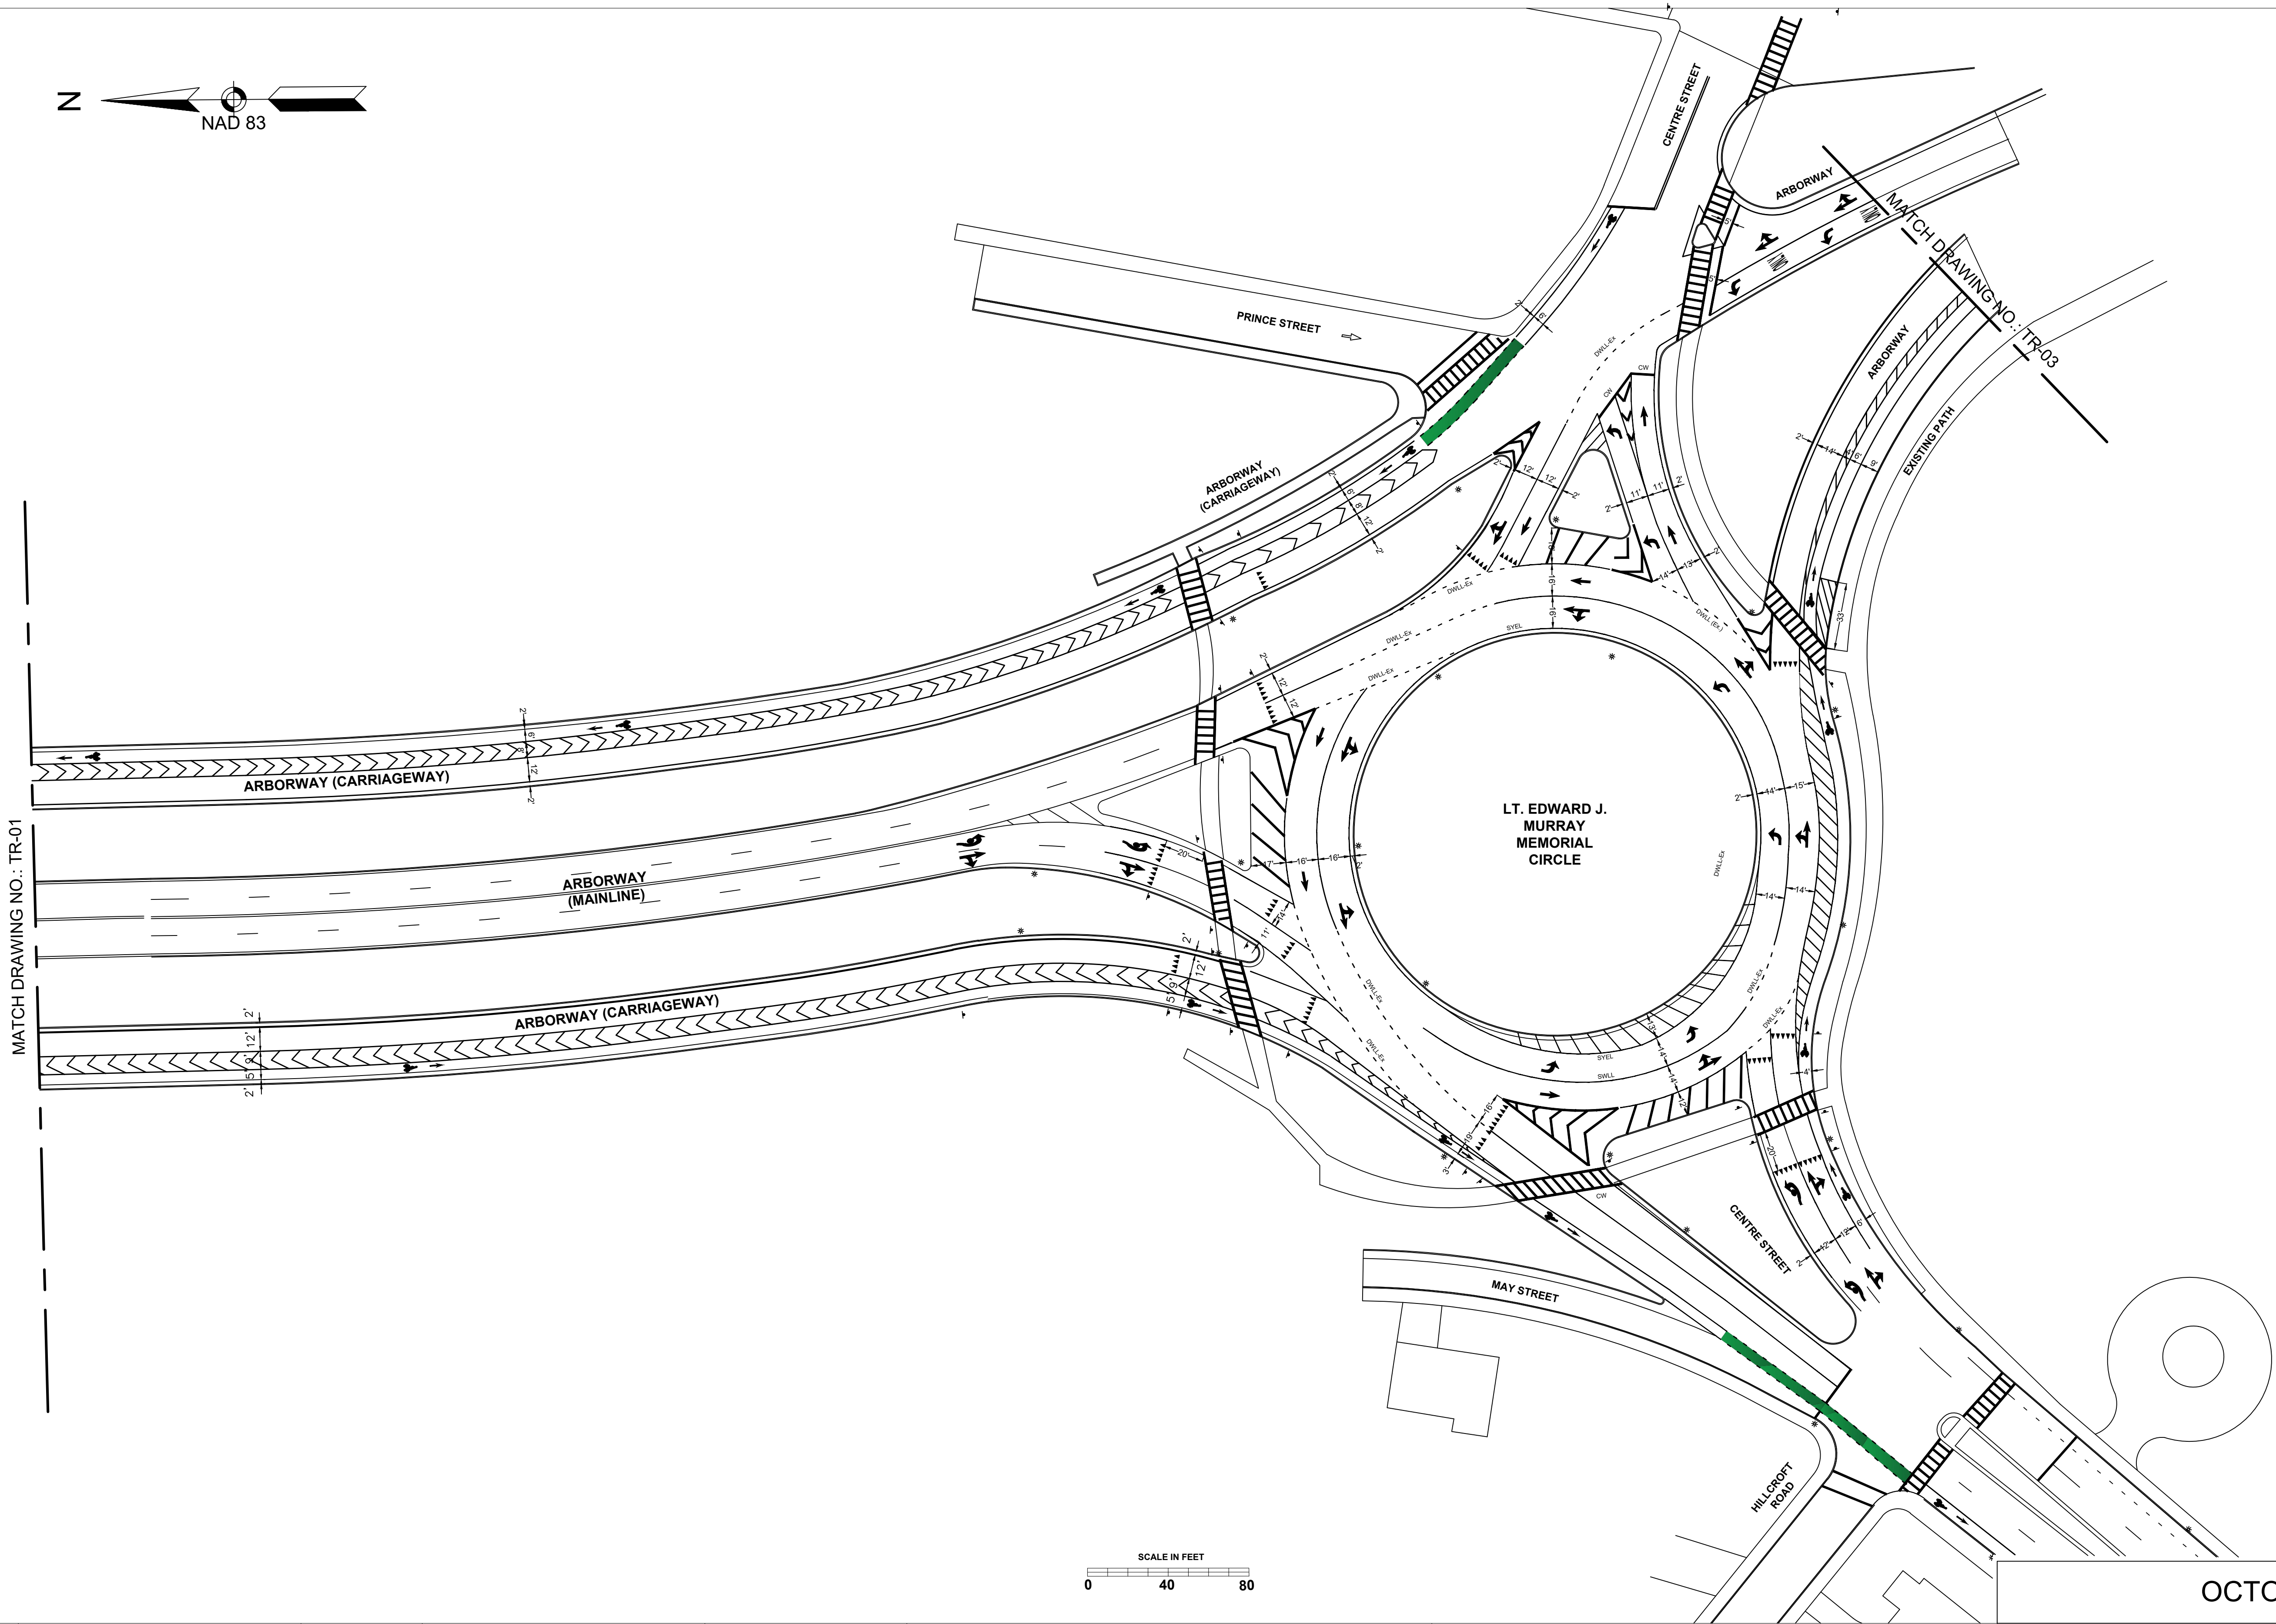

OCTOBER 16, 2020

CITY/TOWN:
BOSTON


DRAWING TITLE:
SIGNAGE PLAN

PROJECT NO.:

DRAWING NO.:
TR-02

SHEET NO.:

dcr
Massachusetts

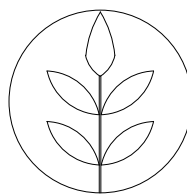



DESIGNER:
MDP

CHECKED BY:
JRP

MASSACHUSETTS DEPARTMENT OF
CONSERVATION AND RECREATION (DCR)
PLANNING & ENGINEERING

PROJECT TITLE:
ARBORWAY
PROPOSED SHORT-TERM
IMPROVEMENTS

REV.	DATE:	DESCRIPTION	SHEET #:
------	-------	-------------	----------

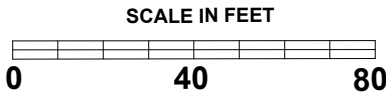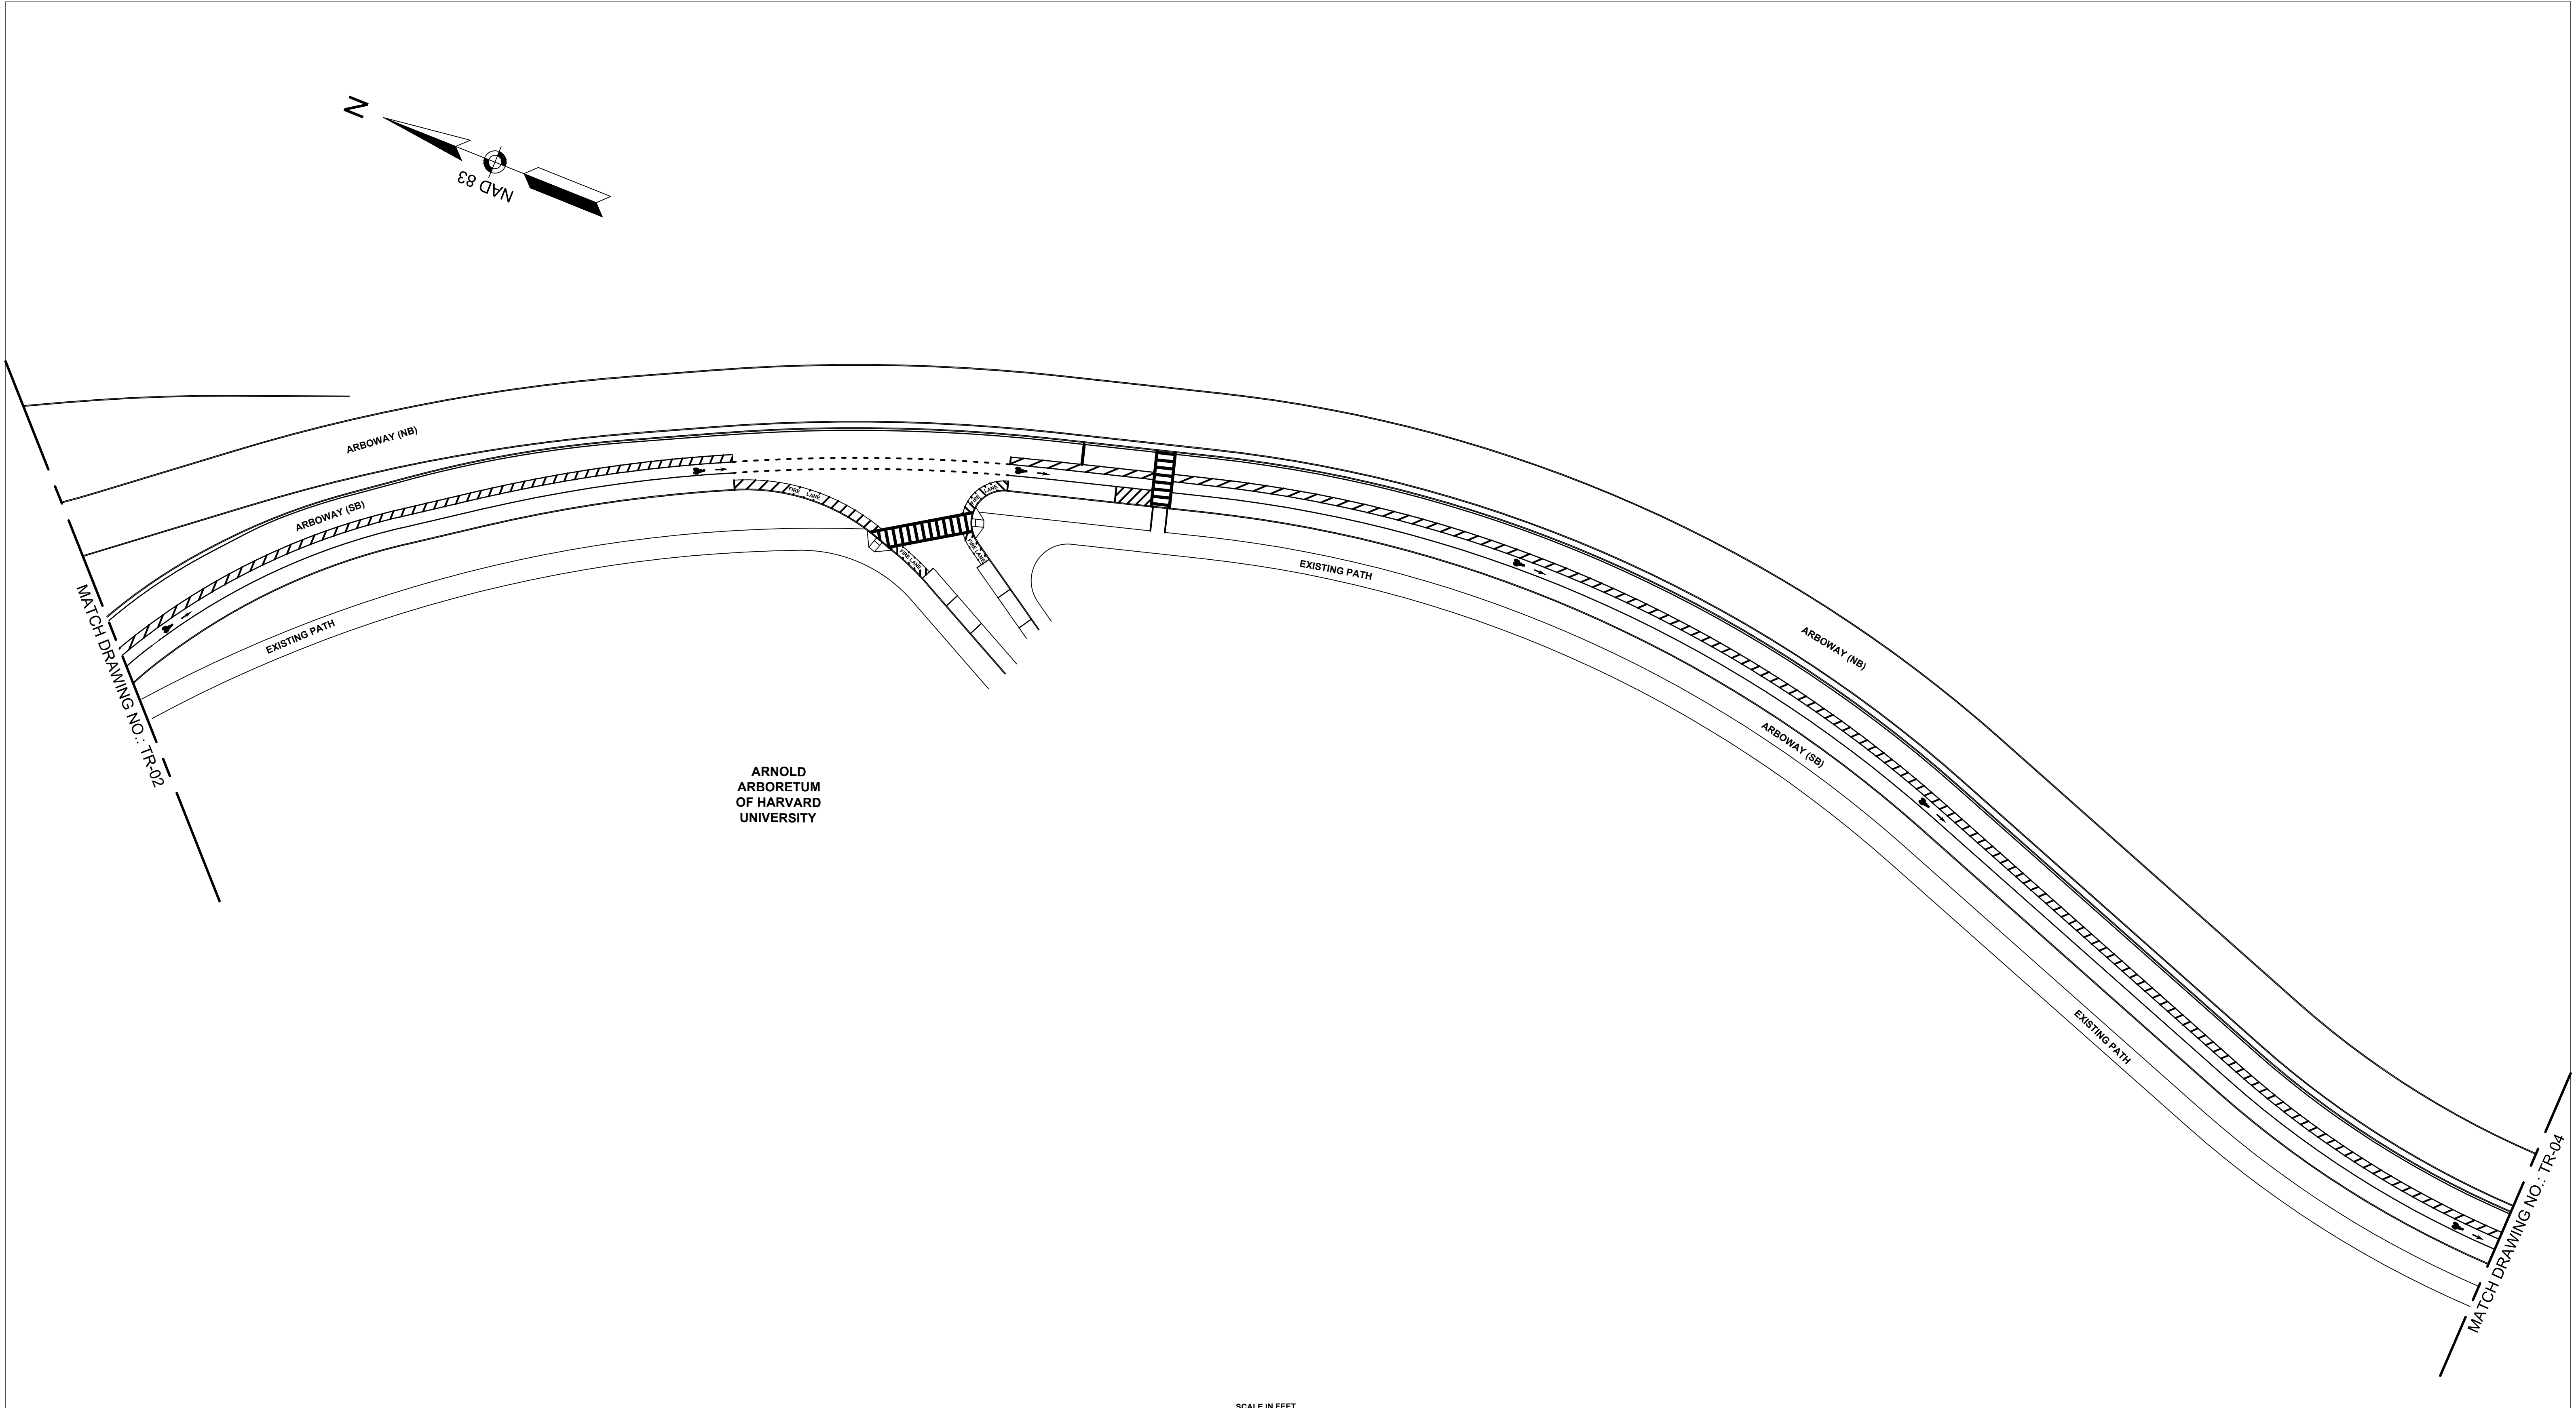



REV.	DATE:	DESCRIPTION	SHEET #:



DESIGNER: MDP	MASSACHUSETTS DEPARTMENT OF CONSERVATION AND RECREATION (DCR) PLANNING & ENGINEERING
CHECKED BY: JRP	

PROJECT TITLE: ARBORWAY PROPOSED SHORT-TERM IMPROVEMENTS

AUGUST 22, 2020	
CITY/TOWN: BOSTON	PROJECT NO.:
DRAWING TITLE: STRIPING PLAN	DRAWING NO.: TR-03
	SHEET NO.:

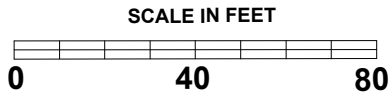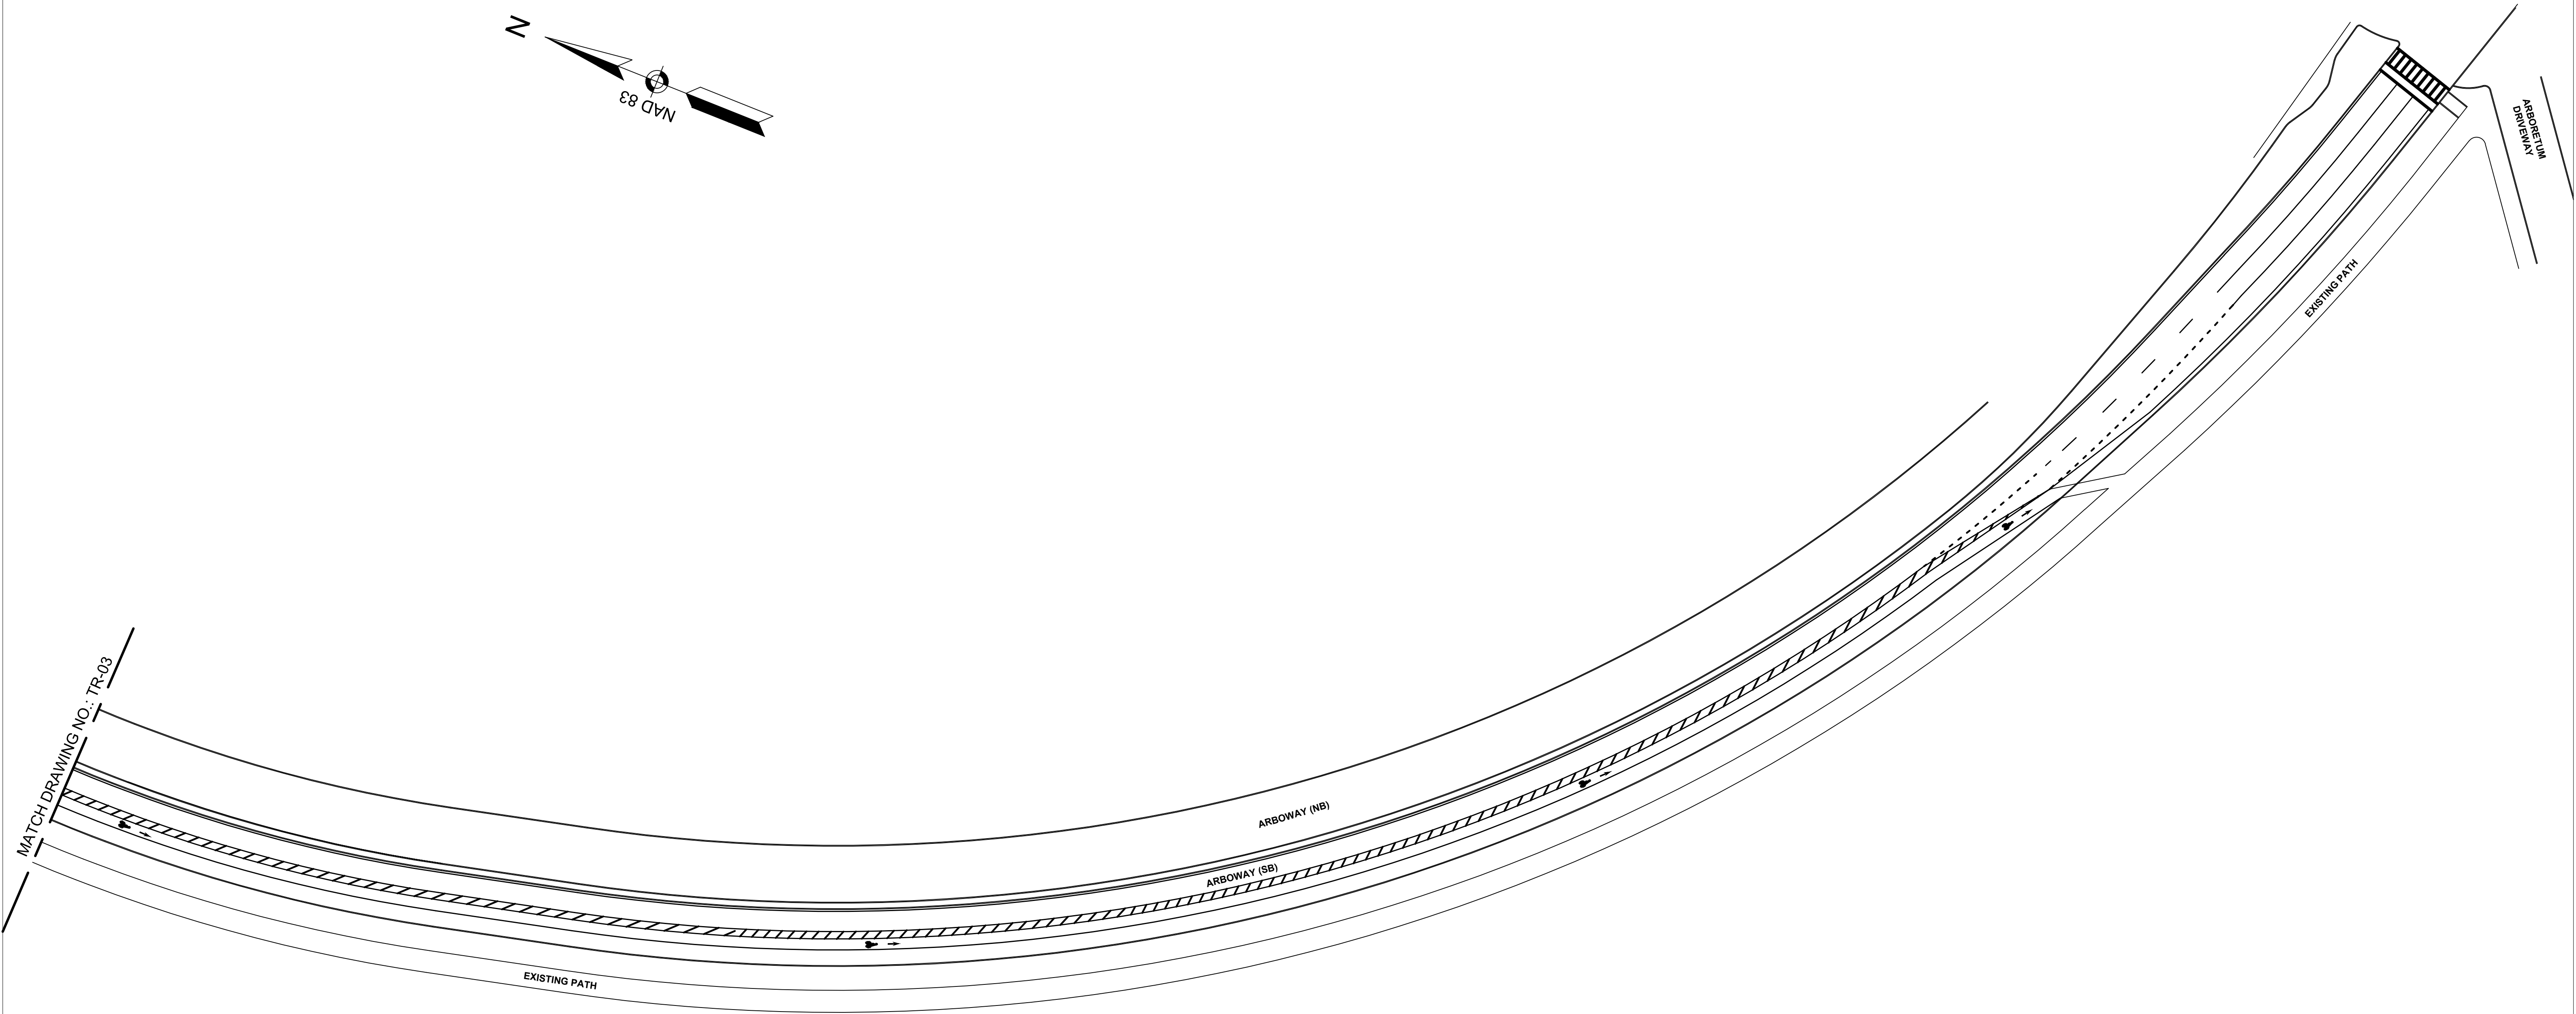

REV.	DATE:	DESCRIPTION	SHEET #:



DESIGNER: MDP	MASSACHUSETTS DEPARTMENT OF CONSERVATION AND RECREATION (DCR) PLANNING & ENGINEERING
CHECKED BY: JRP	

PROJECT TITLE: ARBORWAY PROPOSED SHORT-TERM IMPROVEMENTS

AUGUST 22, 2020	
CITY/TOWN: BOSTON	PROJECT NO.:
DRAWING TITLE: STRIPING PLAN	DRAWING NO.: TR-04
	SHEET NO.: