



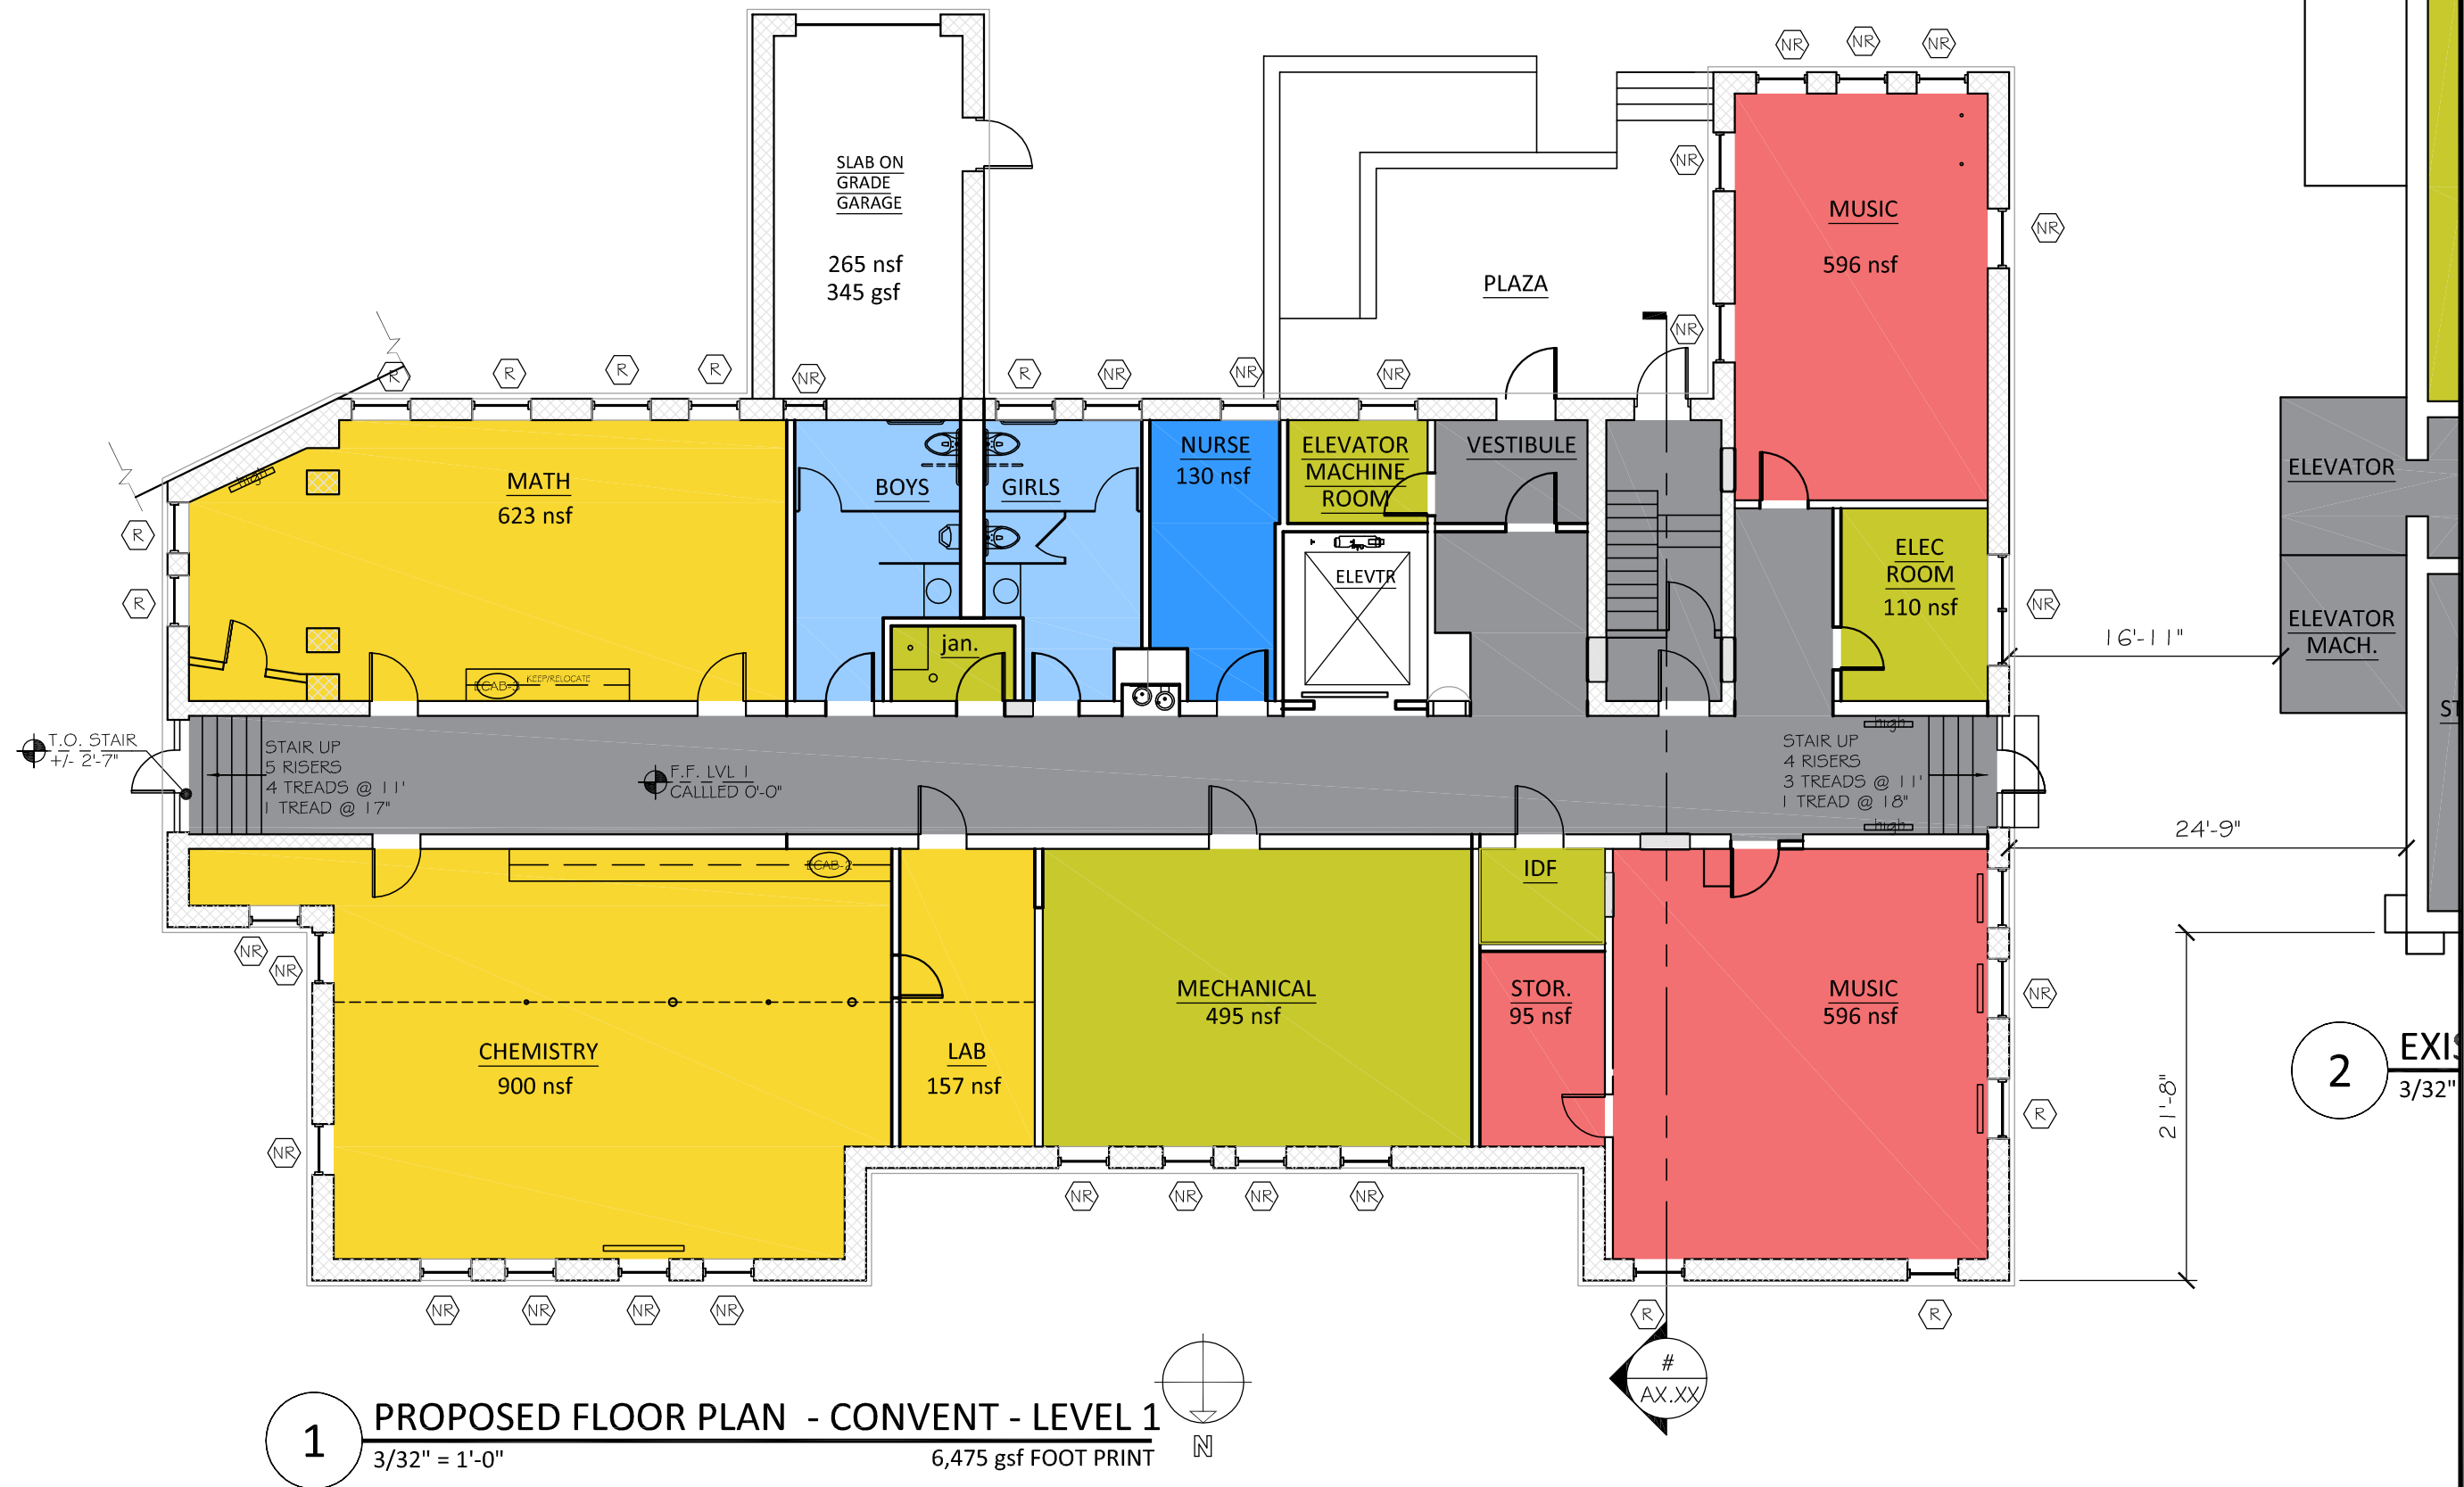

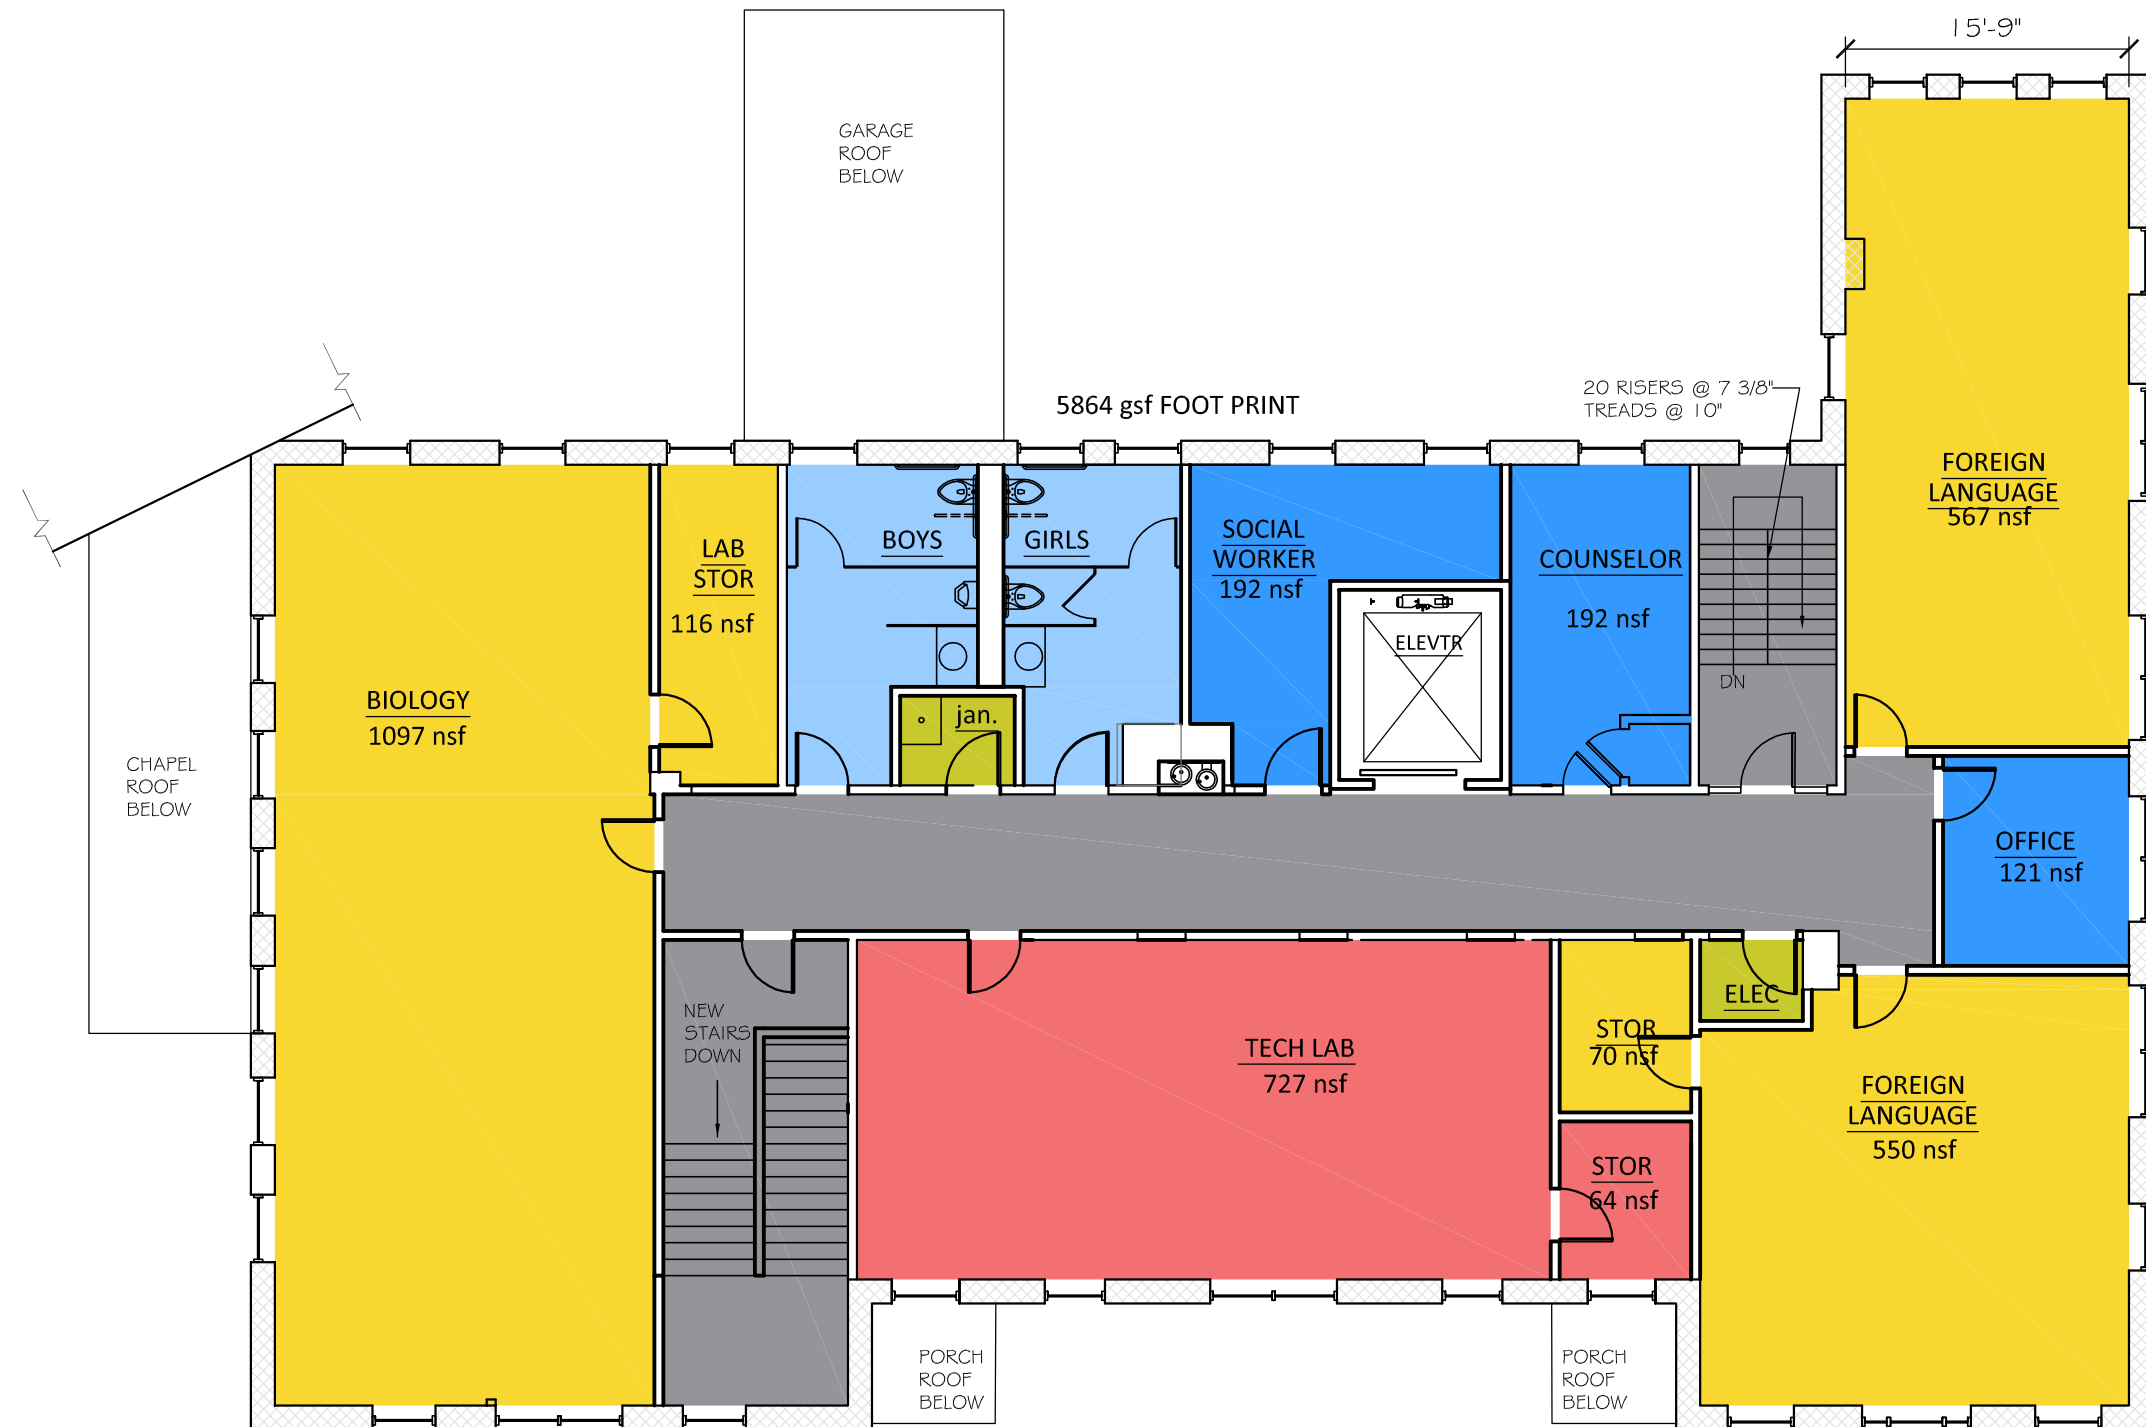



1 PROPOSED FLOOR PLAN - CONVENT - LEVEL 3
 3/32" = 1'-0"
 5,864 gsf FOOT PRINT