


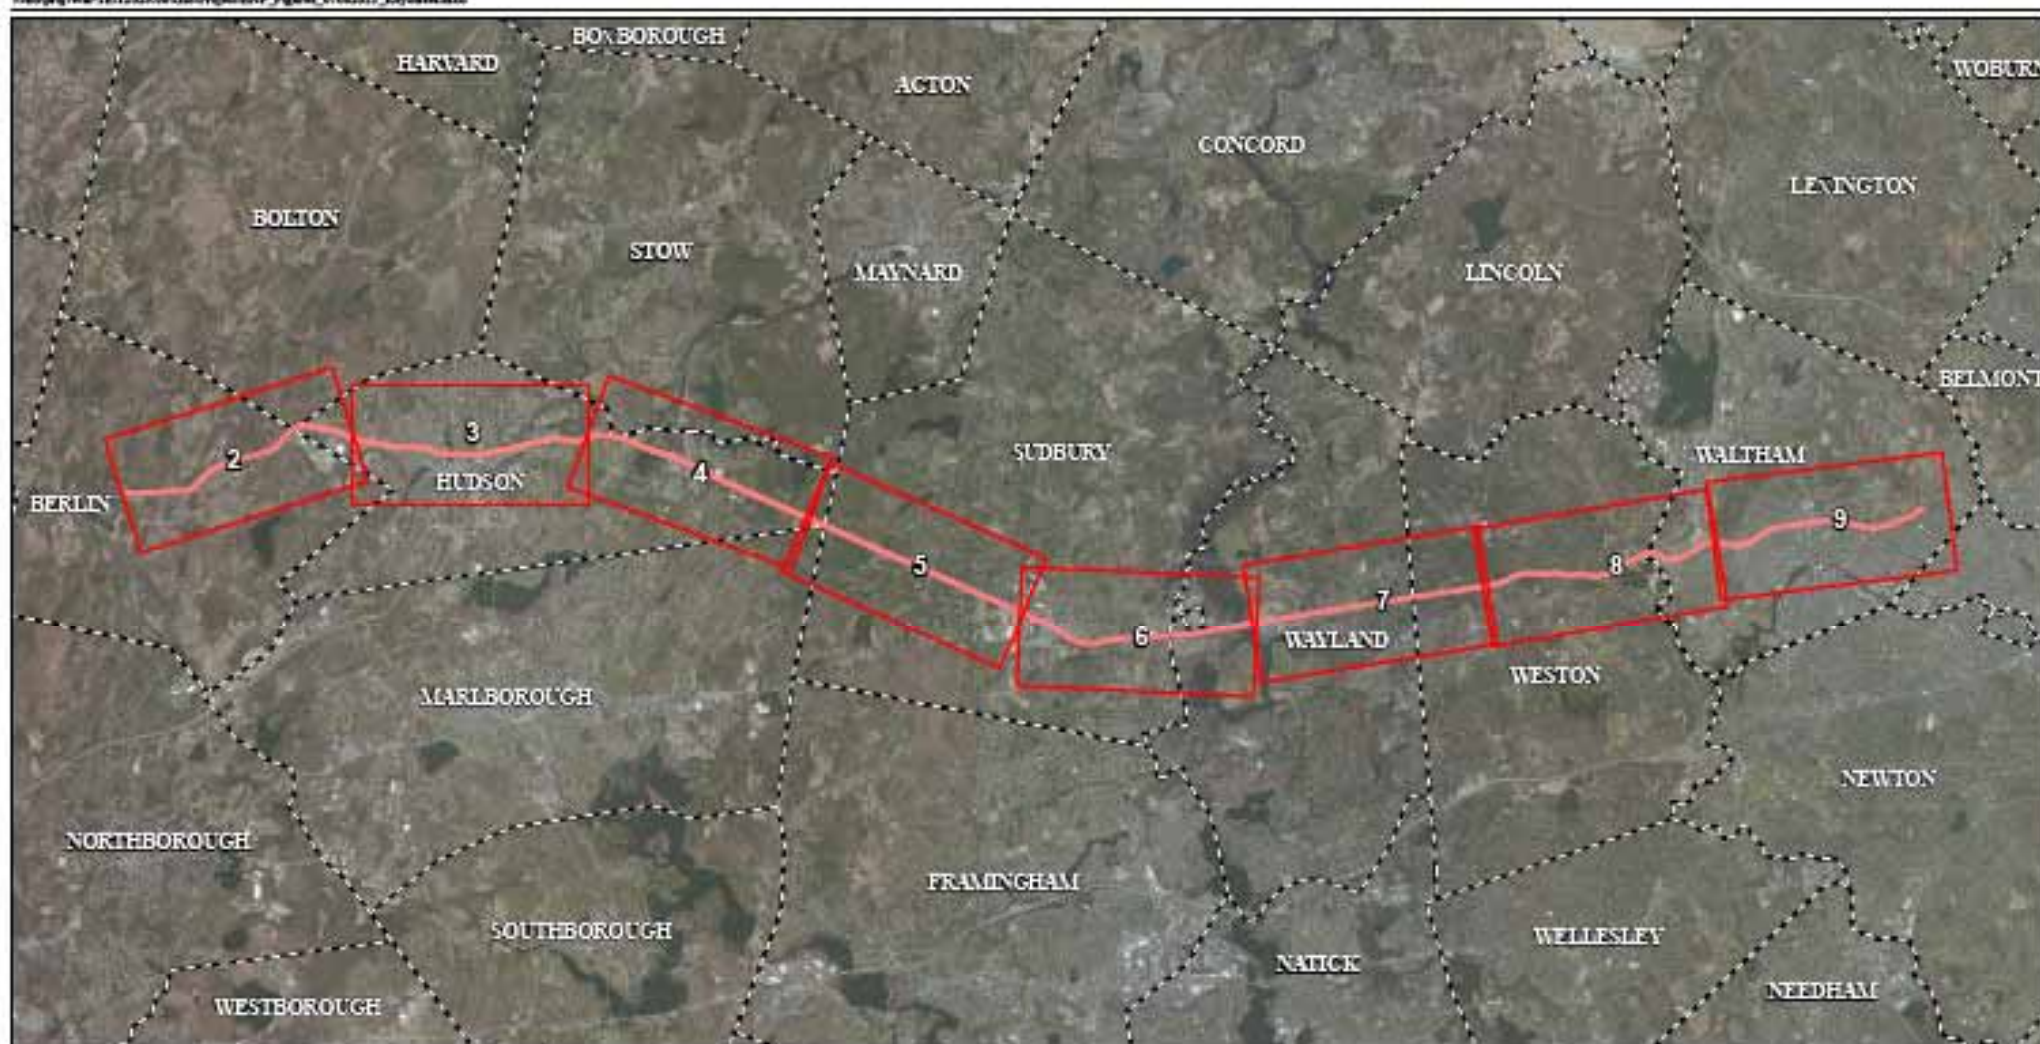

Source: BING 2009

Vannoy Hagan Brattle, Inc.



- Mass Central Rail Trail Alignment
- - - Town Boundaries
- Figure Index


Mass Central Rail Trail
Berlin to Waltham, Massachusetts
Expanded Environmental Notification Form
Key Sheet

Figure 1



Source: BING 2009

Venue Haugen Brundin, Inc.

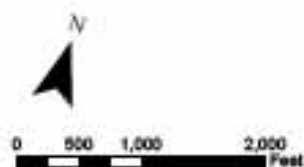

- | | | |
|--|------------------------------------|---------------------|
| — Mass Central Rail Trail Alignment | • Historic Sites | — DEP Waterway |
| - - - Town Boundaries | Historic Districts (Approx. Limit) | DEP Wetlands |
| Yellow hatched area: NHESP Priority Habitats of Rare Species | DEP Impaired Waterbodies | DEP Open Water |
| Orange hatched area: NHESP Estimated Habitats of Rare Wildlife | Wild and Scenic River | 100-Year Floodplain |
| o Certified Vernal Pools | DEP Impaired Waters | Potential Deviation |

Mass Central Rail Trail
Berlin to Waltham, Massachusetts

Figure 2

Expanded Environmental Notification Form
Project Alignment and Constraints



Source: BING 2009

Vermorel & Associates, Inc.



- | | | |
|---|--------------------------------------|-----------------------|
| — Mass Central Rail Trail Alignment | • Historic Sites | — DEP Waterway |
| - - - Town Boundaries | □ Historic Districts (Approx. Limit) | ■ DEP Wetlands |
| ■ NHESP Priority Habitats of Rare Species | ■ DEP Impaired Waterbodies | ■ DEP Open Water |
| ■ NHESP Estimated Habitats of Rare Wildlife | — Wild and Scenic River | ■ 100-Year Floodplain |
| ○ Certified Vernal Pools | — DEP Impaired Waters | — Potential Deviation |

Mass Central Rail Trail
Berlin to Waltham, Massachusetts


Figure 3

Expanded Environmental Notification Form
Project Alignment and Constraints



Source: BING 2009

Venue Haugen Brundin, Inc.

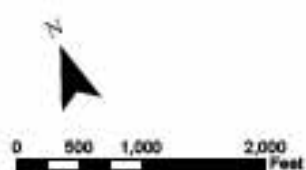

- | | | |
|--|--------------------------------------|-----------------------|
| — Mass Central Rail Trail Alignment | • Historic Sites | — DEP Waterway |
| - - - Town Boundaries | □ Historic Districts (Approx. Limit) | ■ DEP Wetlands |
| ▨ NHEP Priority Habitats of Rare Species | ■ DEP Impaired Waterbodies | ■ DEP Open Water |
| ▨ NHEP Estimated Habitats of Rare Wildlife | — Wild and Scenic River | ■ 100-Year Floodplain |
| ○ Certified Vernal Pools | — DEP Impaired Waters | — Potential Deviation |

Mass Central Rail Trail
Berlin to Waltham, Massachusetts

Figure 4

Expanded Environmental Notification Form
Project Alignment and Constraints



Source: BING 2009

Vannoy Hagan Brattle, Inc.



- | | | |
|---|--------------------------------------|-----------------------|
| — Mass Central Rail Trail Alignment | • Historic Sites | — DEP Waterway |
| - - - Town Boundaries | □ Historic Districts (Approx. Limit) | ■ DEP Wetlands |
| ■ NHESP Priority Habitats of Rare Species | ■ DEP Impaired Waterbodies | ■ DEP Open Water |
| ■ NHESP Estimated Habitats of Rare Wildlife | — Wild and Scenic River | ■ 100-Year Floodplain |
| ○ Certified Vernal Pools | — DEP Impaired Waters | — Potential Deviation |

Mass Central Rail Trail
Berlin to Waltham, Massachusetts

Figure 5

Expanded Environmental Notification Form
Project Alignment and Constraints



Source: BING 2009

Vannoy Hanger Brezina, Inc.



- | | | |
|---|--------------------------------------|-----------------------|
| — Mass Central Rail Trail Alignment | • Historic Sites | — DEP Waterway |
| - - - Town Boundaries | □ Historic Districts (Approx. Limit) | ■ DEP Wetlands |
| ▨ NHESP Priority Habitats of Rare Species | ■ DEP Impaired Waterbodies | ■ DEP Open Water |
| ▨ NHESP Estimated Habitats of Rare Wildlife | — Wild and Scenic River | ■ 100-Year Floodplain |
| ○ Certified Vernal Pools | — DEP Impaired Waters | — Potential Deviation |

Mass Central Rail Trail
Berlin to Waltham, Massachusetts


Figure 6

Expanded Environmental Notification Form
Project Alignment and Constraints



Source: BING 2009

Vannoy Hagan Brundin, Inc.

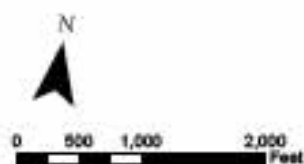

- | | | |
|---|--------------------------------------|-----------------------|
| — Mass Central Rail Trail Alignment | • Historic Sites | — DEP Waterway |
| - - - Town Boundaries | □ Historic Districts (Approx. Limit) | ■ DEP Wetlands |
| ▨ NHESP Priority Habitats of Rare Species | ■ DEP Impaired Waterbodies | ■ DEP Open Water |
| ▨ NHESP Estimated Habitats of Rare Wildlife | — Wild and Scenic River | ■ 100-Year Floodplain |
| ○ Certified Vernal Pools | — DEP Impaired Waters | — Potential Deviation |

Mass Central Rail Trail
Berlin to Waltham, Massachusetts

Figure 7

Expanded Environmental Notification Form
Project Alignment and Constraints



Source: BING 2009

Venue Hanna Brezina, Inc.




- | | | |
|---|--------------------------------------|-----------------------|
| — Mass Central Rail Trail Alignment | • Historic Sites | — DEP Waterway |
| - - - Town Boundaries | □ Historic Districts (Approx. Limit) | ■ DEP Wetlands |
| ■ NHESP Priority Habitats of Rare Species | ■ DEP Impaired Waterbodies | ■ DEP Open Water |
| ■ NHESP Estimated Habitats of Rare Wildlife | — Wild and Scenic River | ■ 100-Year Floodplain |
| ○ Certified Vernal Pools | — DEP Impaired Waters | — Potential Deviation |

Mass Central Rail Trail
Berlin to Waltham, Massachusetts

Figure 8

Expanded Environmental Notification Form
Project Alignment and Constraints

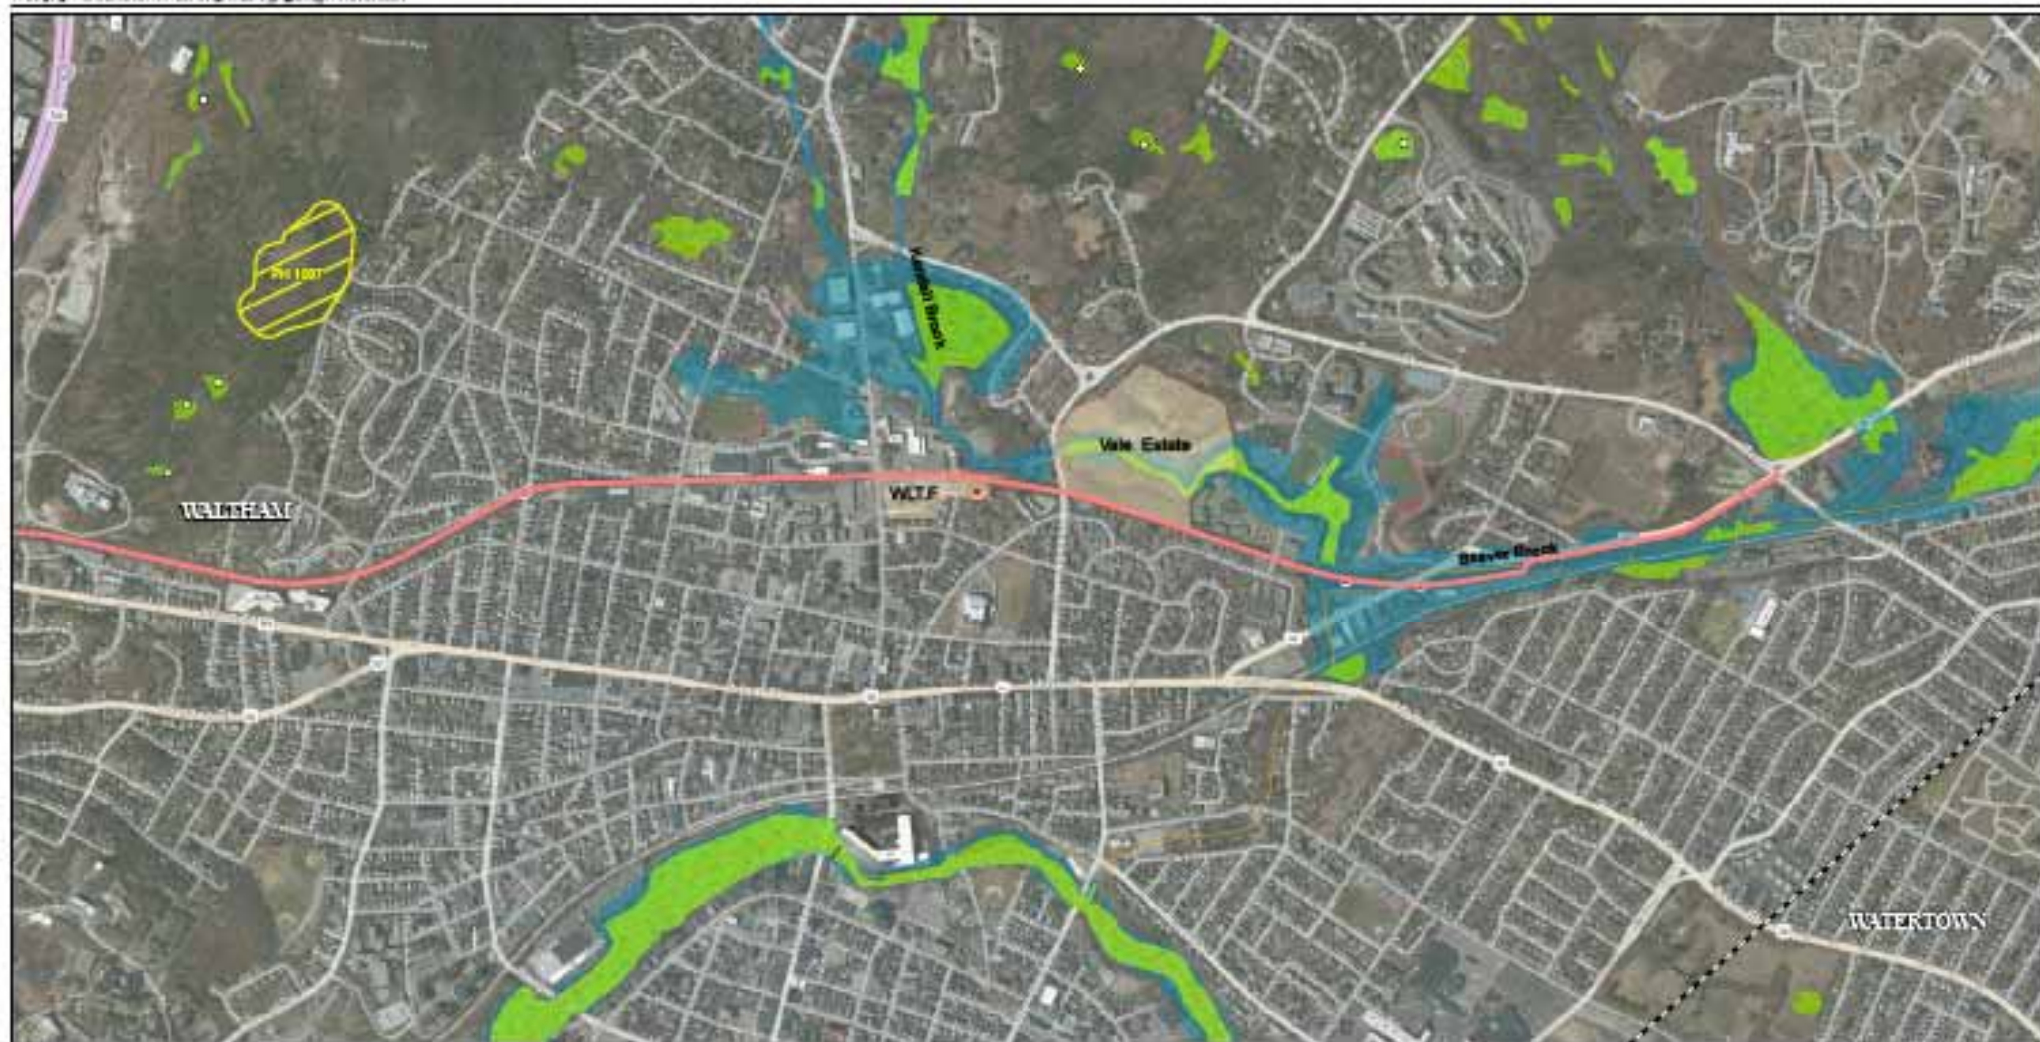

Source: BING 2009

Venue Habitat Breeding, Inc.



- | | | |
|---|--------------------------------------|-----------------------|
| — Mass Central Rail Trail Alignment | • Historic Sites | — DEP Waterway |
| - - - Town Boundaries | □ Historic Districts (Approx. Limit) | ■ DEP Wetlands |
| ▨ NHESP Priority Habitats of Rare Species | ■ DEP Impaired Waterbodies | ■ DEP Open Water |
| ▨ NHESP Estimated Habitats of Rare Wildlife | — Wild and Scenic River | ■ 100-Year Floodplain |
| ○ Certified Vernal Pools | — DEP Impaired Waters | — Potential Deviation |

Mass Central Rail Trail
Berlin to Waltham, Massachusetts

Figure 9

Expanded Environmental Notification Form
Project Alignment and Constraints



Source: BING 2009

Venue Hanna Brezina, Inc.


- Proposed Mass Central Rail Trail Alignment
- Bay Circuit Rail Trail
- Assabet River Rail Trail
- Bruce Freeman Rail Trail
- Minuteman Commuter Bikeway

Mass Central Rail Trail
Berlin to Waltham, Massachusetts

Figure 10

Expanded Environmental Notification Form
Trails in Proximity to MCRT



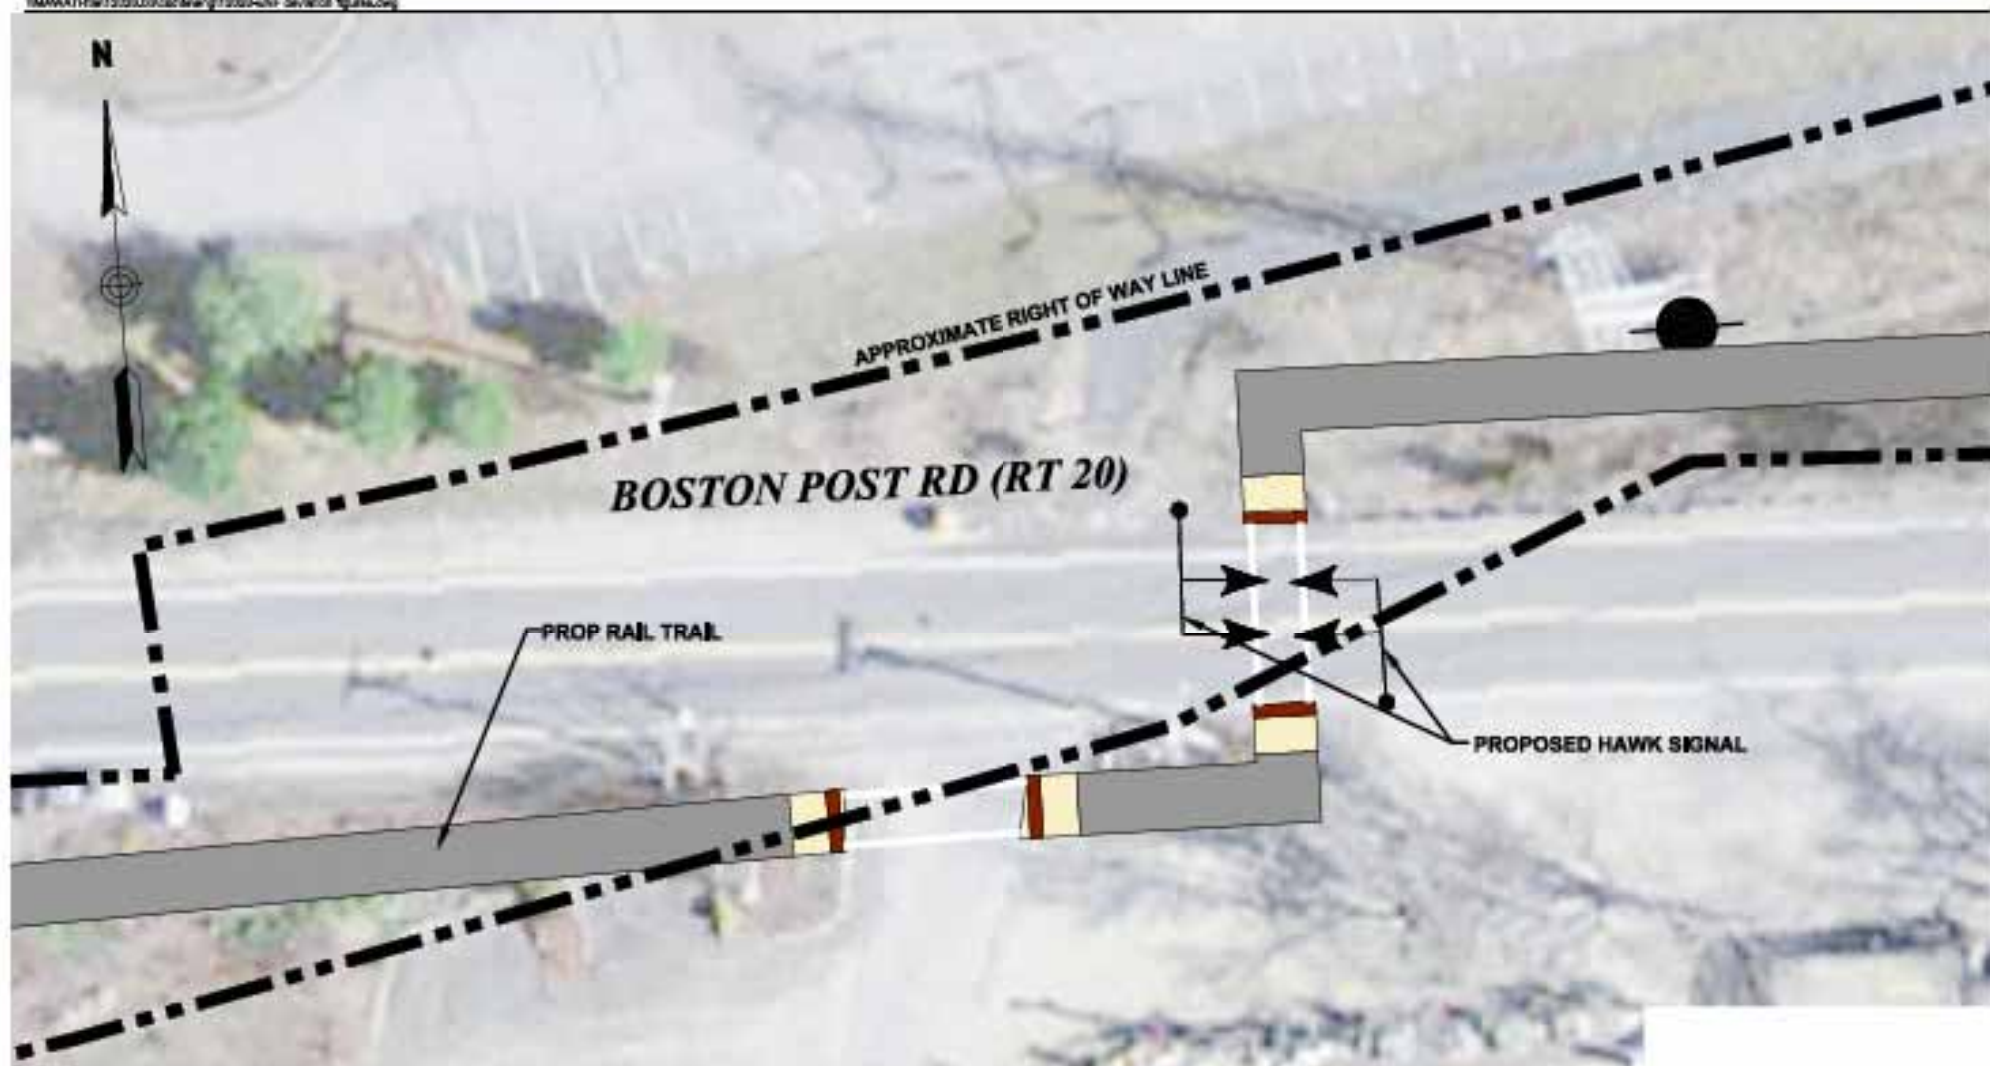

20 0 20 40
SCALE IN FEET


- Proposed Rail Trail
- Proposed Wheelchair Ramp
- Proposed Detectable Warning Panel

Vannise Hagen Brunfin, Inc.

Mass Central Rail Trail
Berlin to Waltham, Massachusetts

Figure 11

Expanded Environmental Notification Form
Potential Deviation (PD) 1 Alignment Alternative

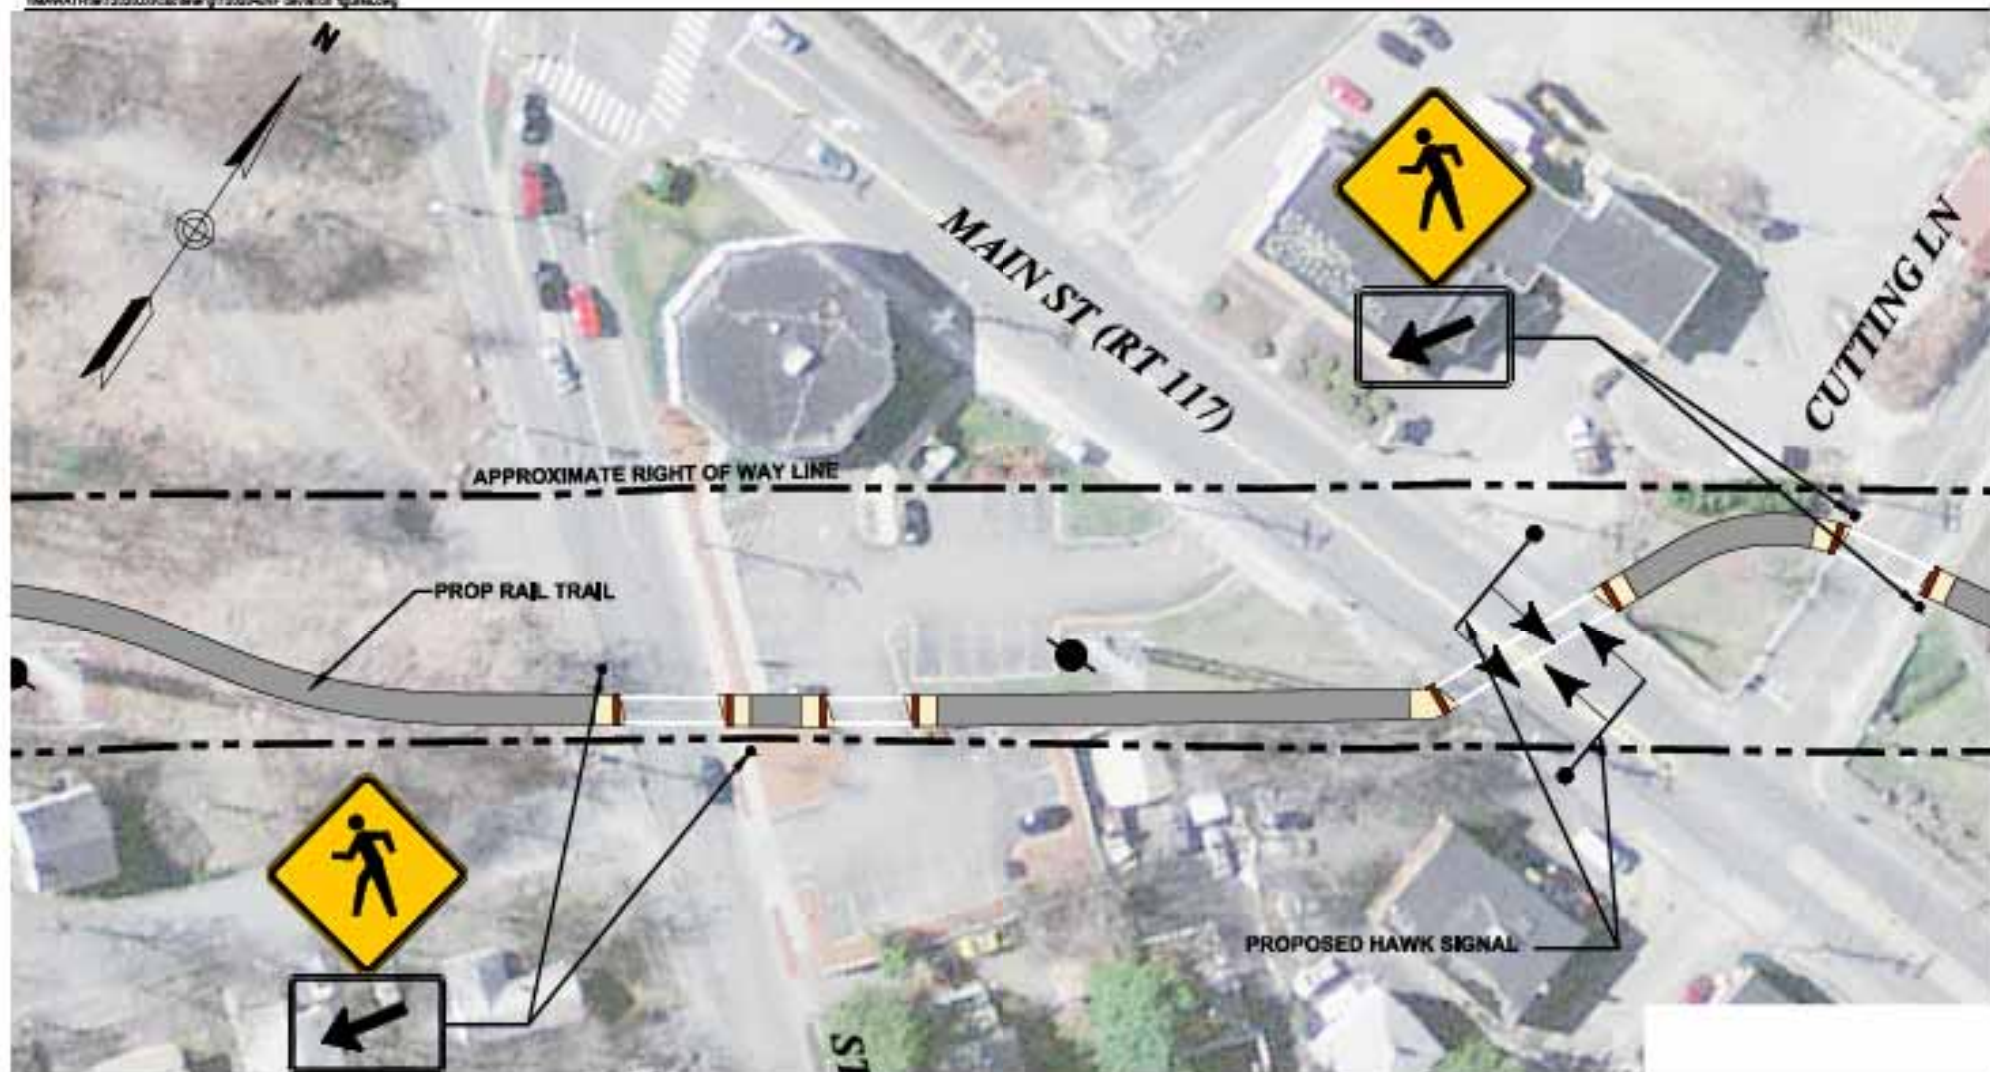

20 0 20 40
SCALE IN FEET


- Proposed Rail Trail
- Proposed Wheelchair Ramp
- Proposed Detectable Warning Panel

Vannise Hagen Brundin, Inc.

Mass Central Rail Trail
Berlin to Waltham, Massachusetts

Figure 13

Expanded Environmental Notification Form
Potential Deviation (PD) 3 Alignment Alternative

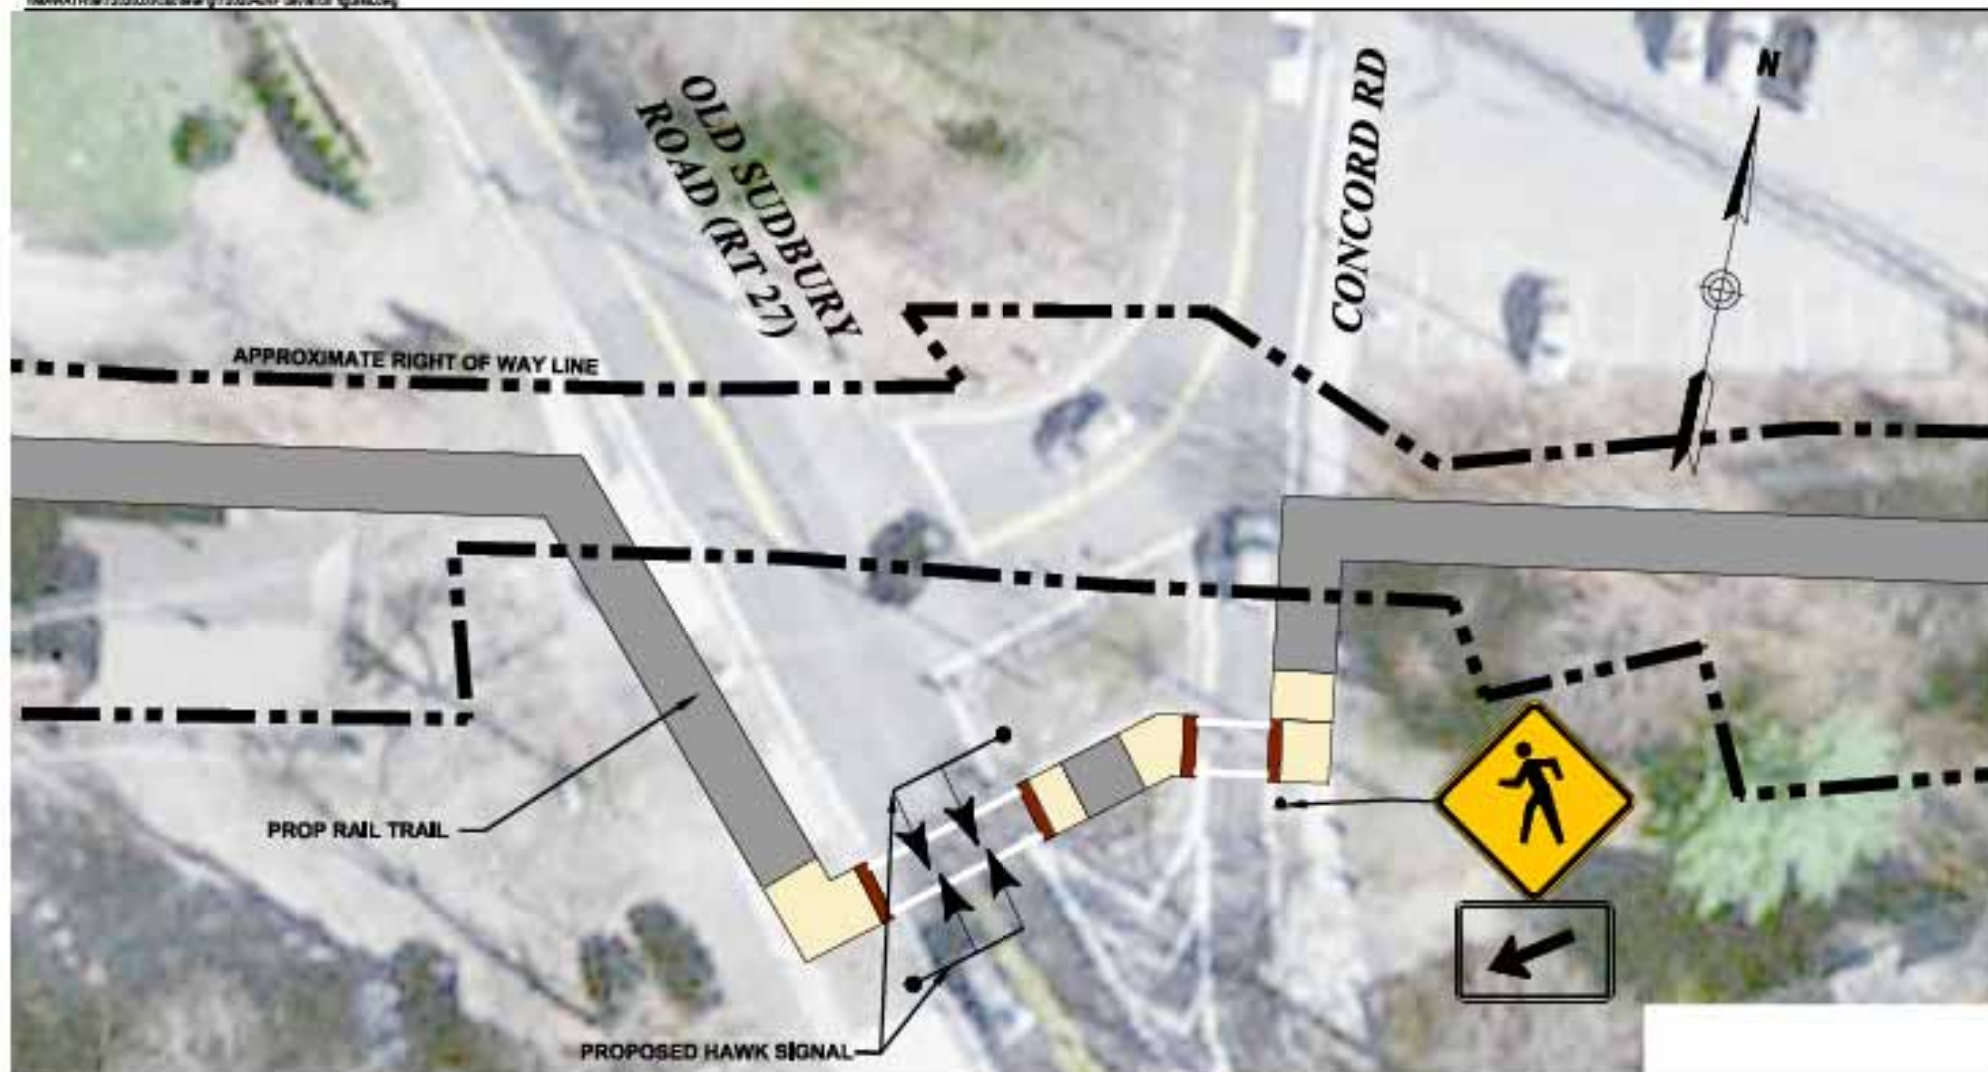

- Proposed Rail Trail
- Proposed Wheelchair Ramp
- Proposed Detectable Warning Panel

Vannise Hanger Brunton, Inc.

Mass Central Rail Trail
Berlin to Walham, Massachusetts

Figure 12

Expanded Environmental Notification Form
Potential Deviation (PD) 2 Alignment Alternative