

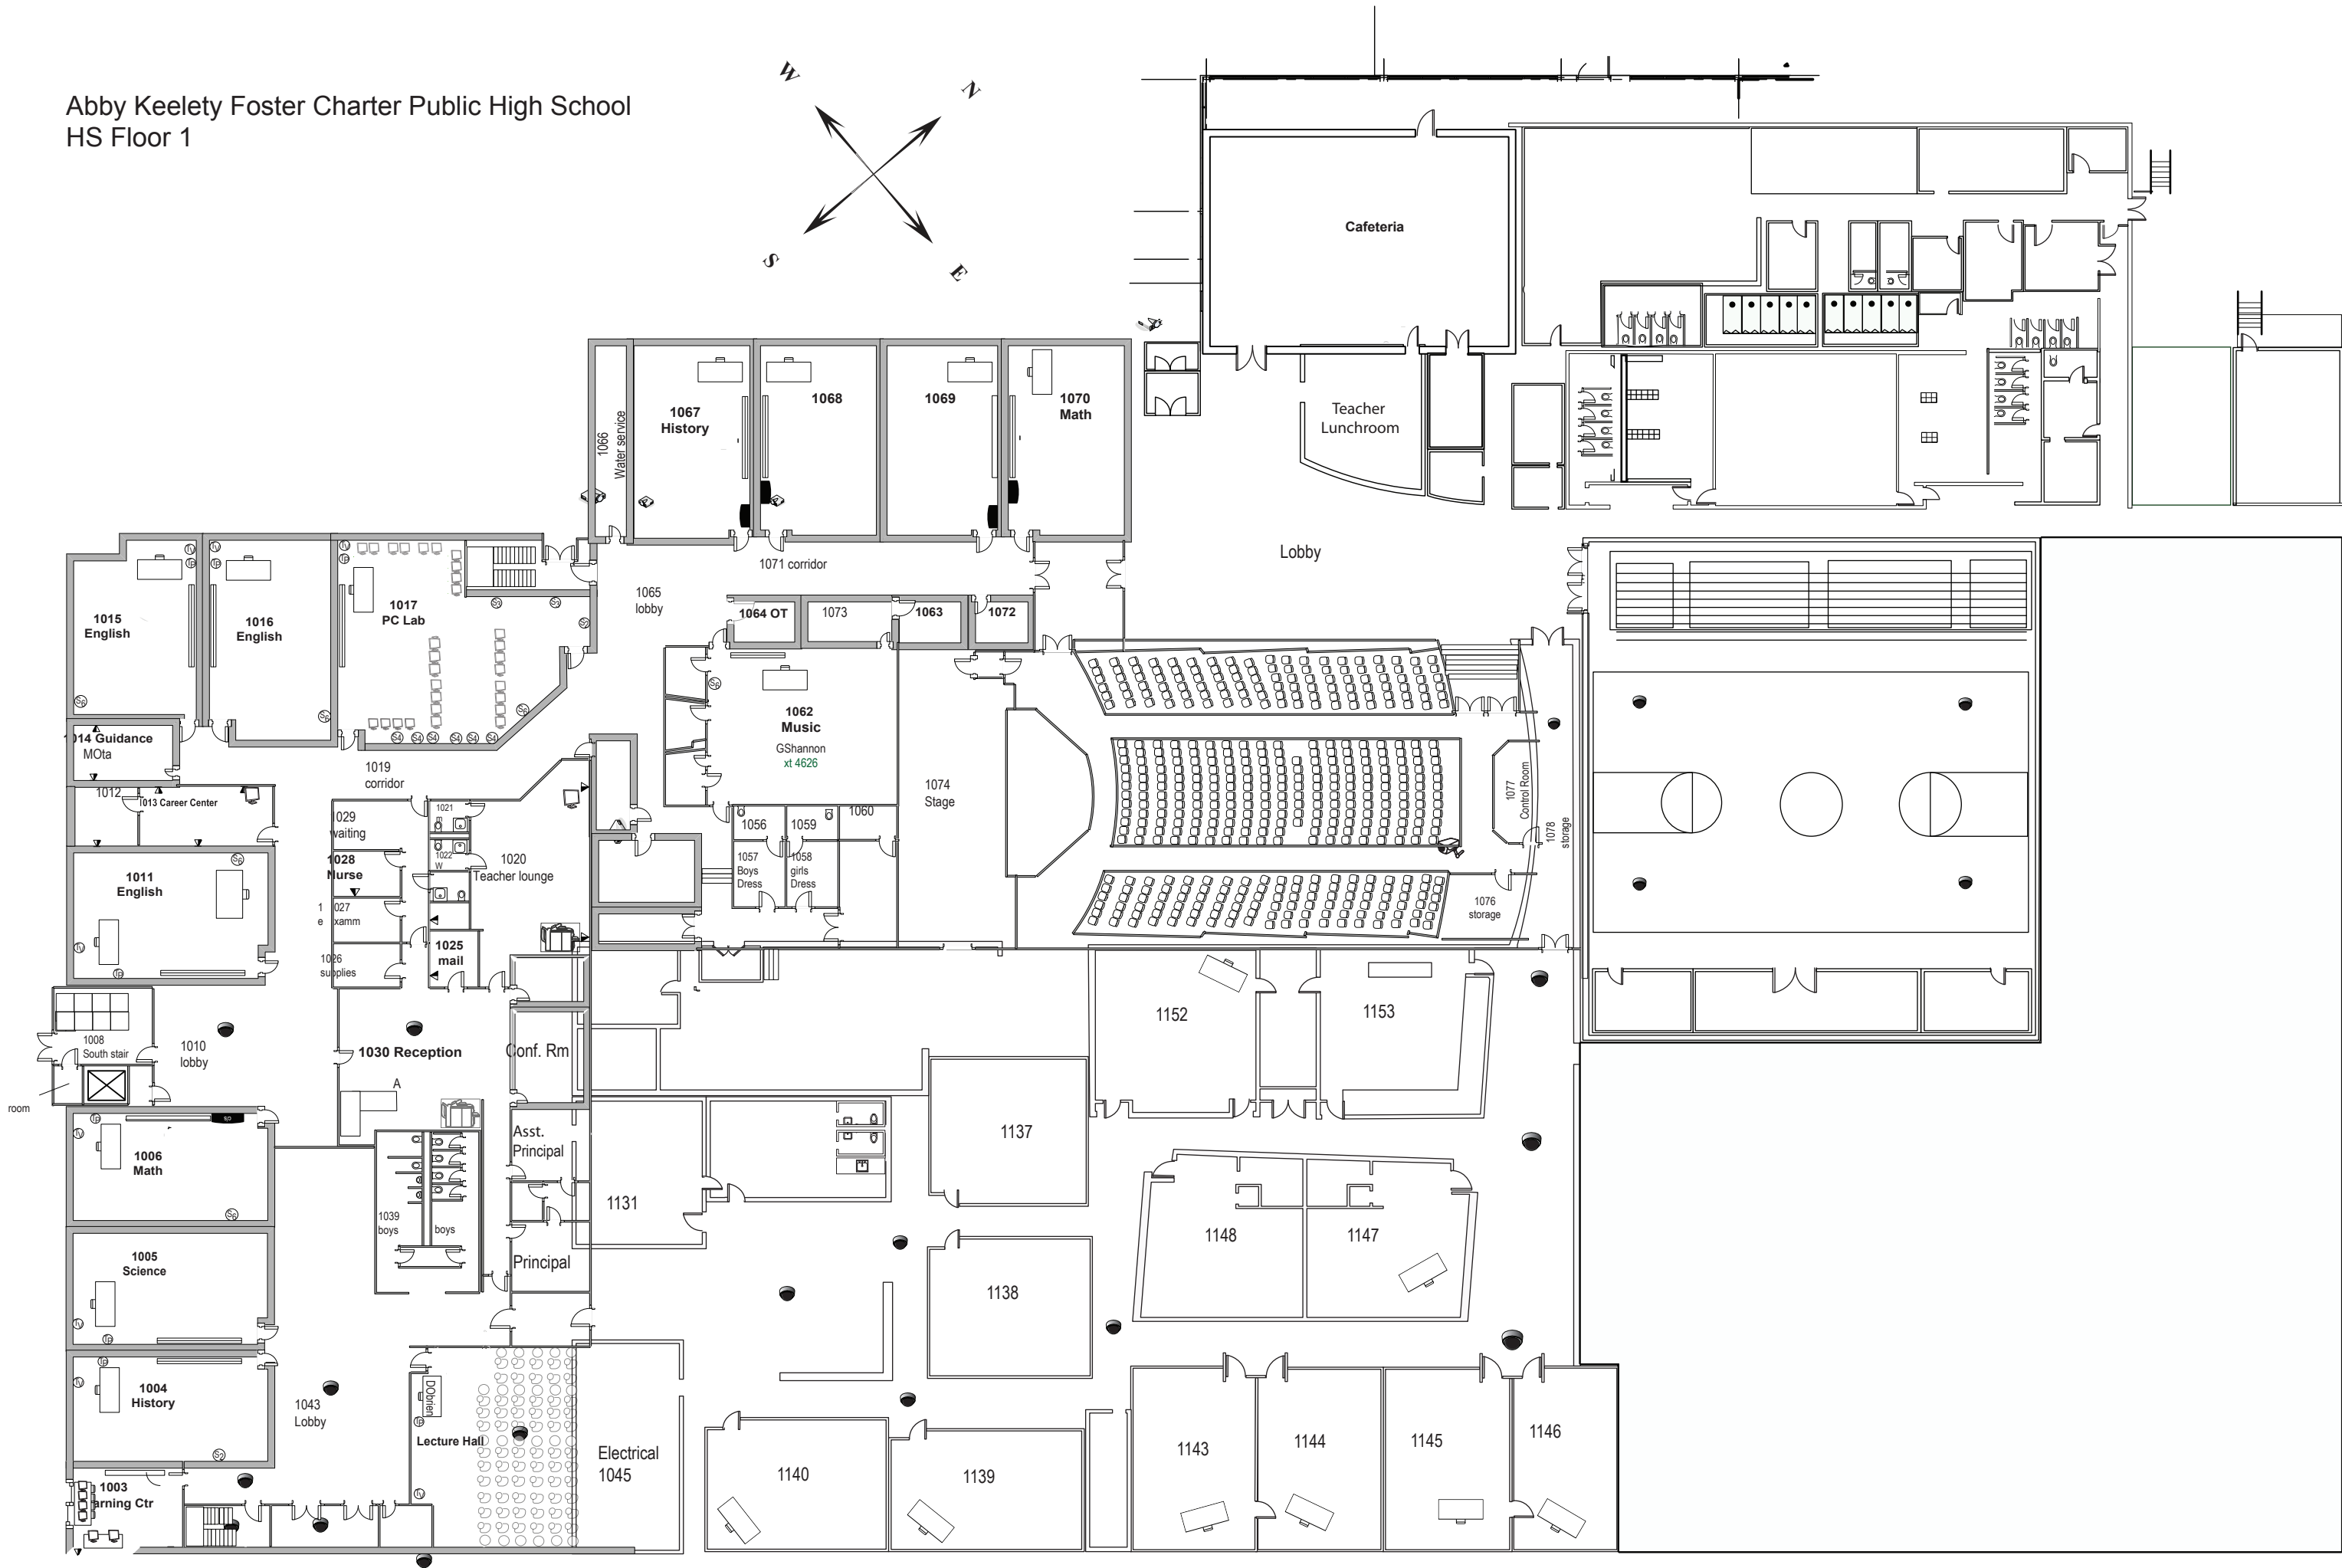


Abby Keeley Foster Charter Public High School
HS Floor 1

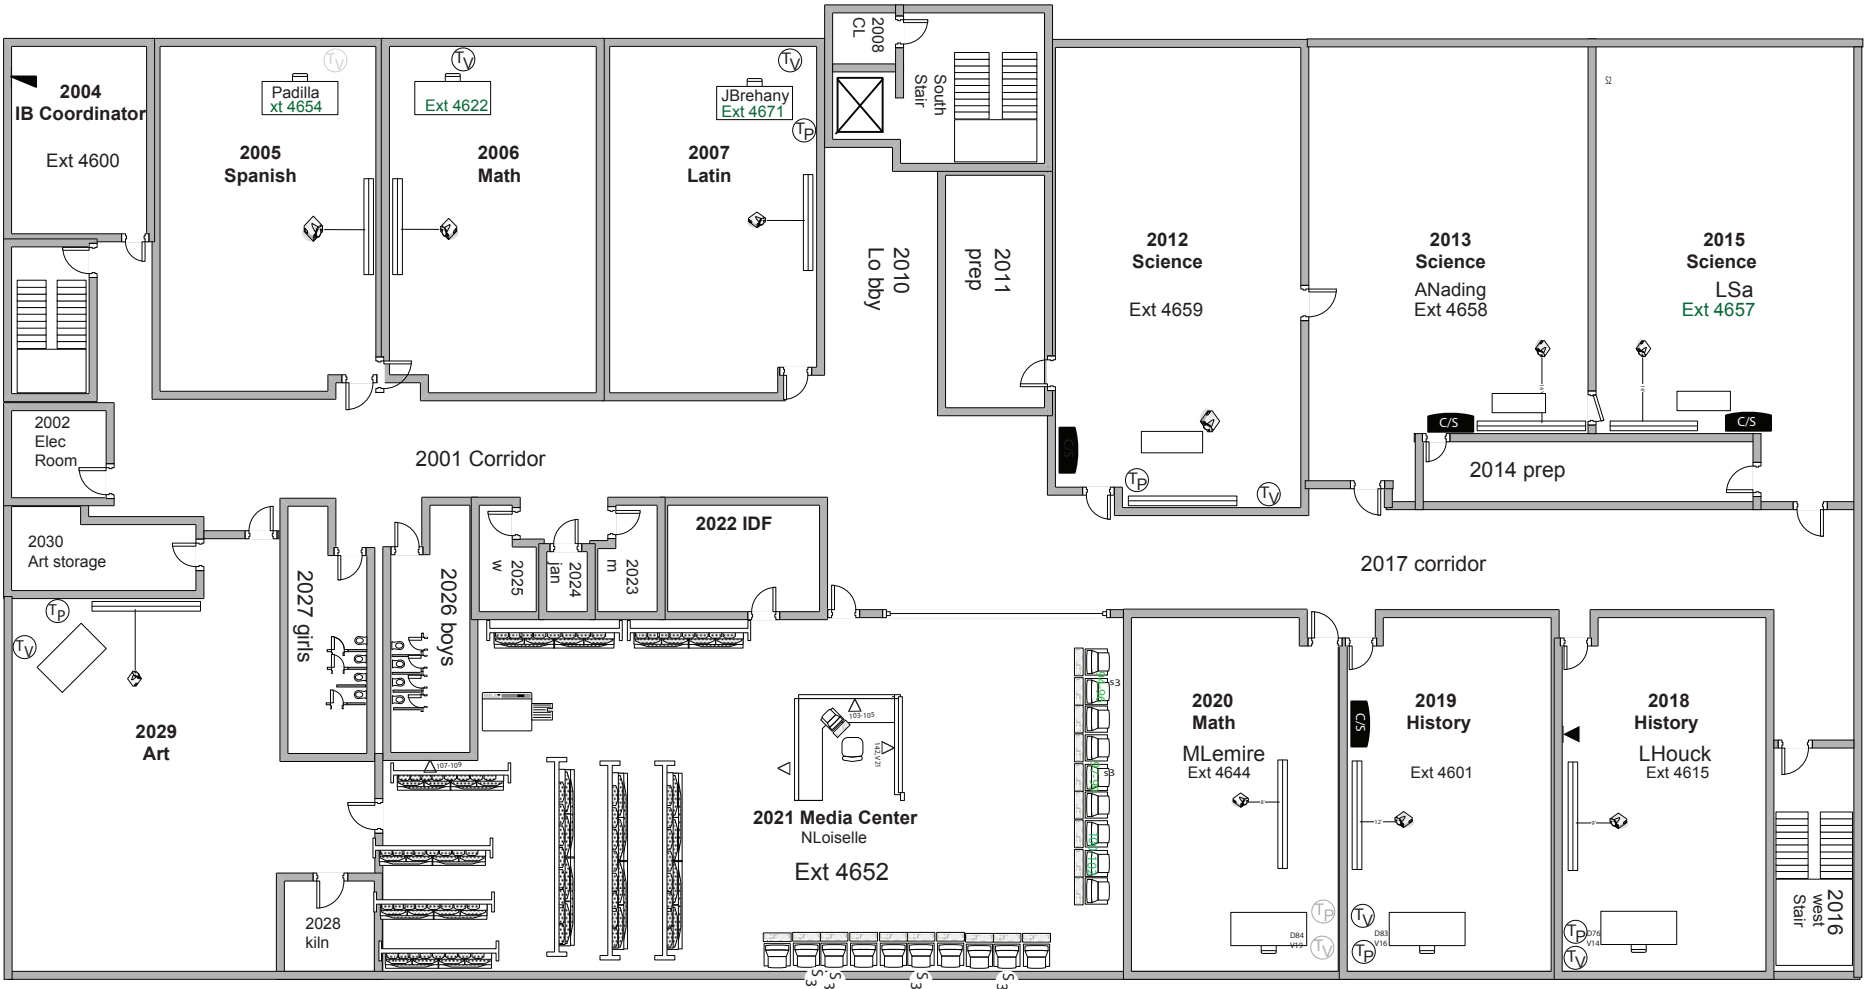

Abby Kelley Foster Charter Public High School
HS 2nd Floor

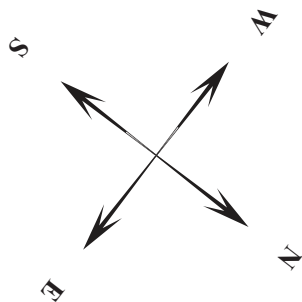

Middle School Lower Level



Standard Wall Jack





Celing Jack





Dual Celing Jack



Exterior Jack

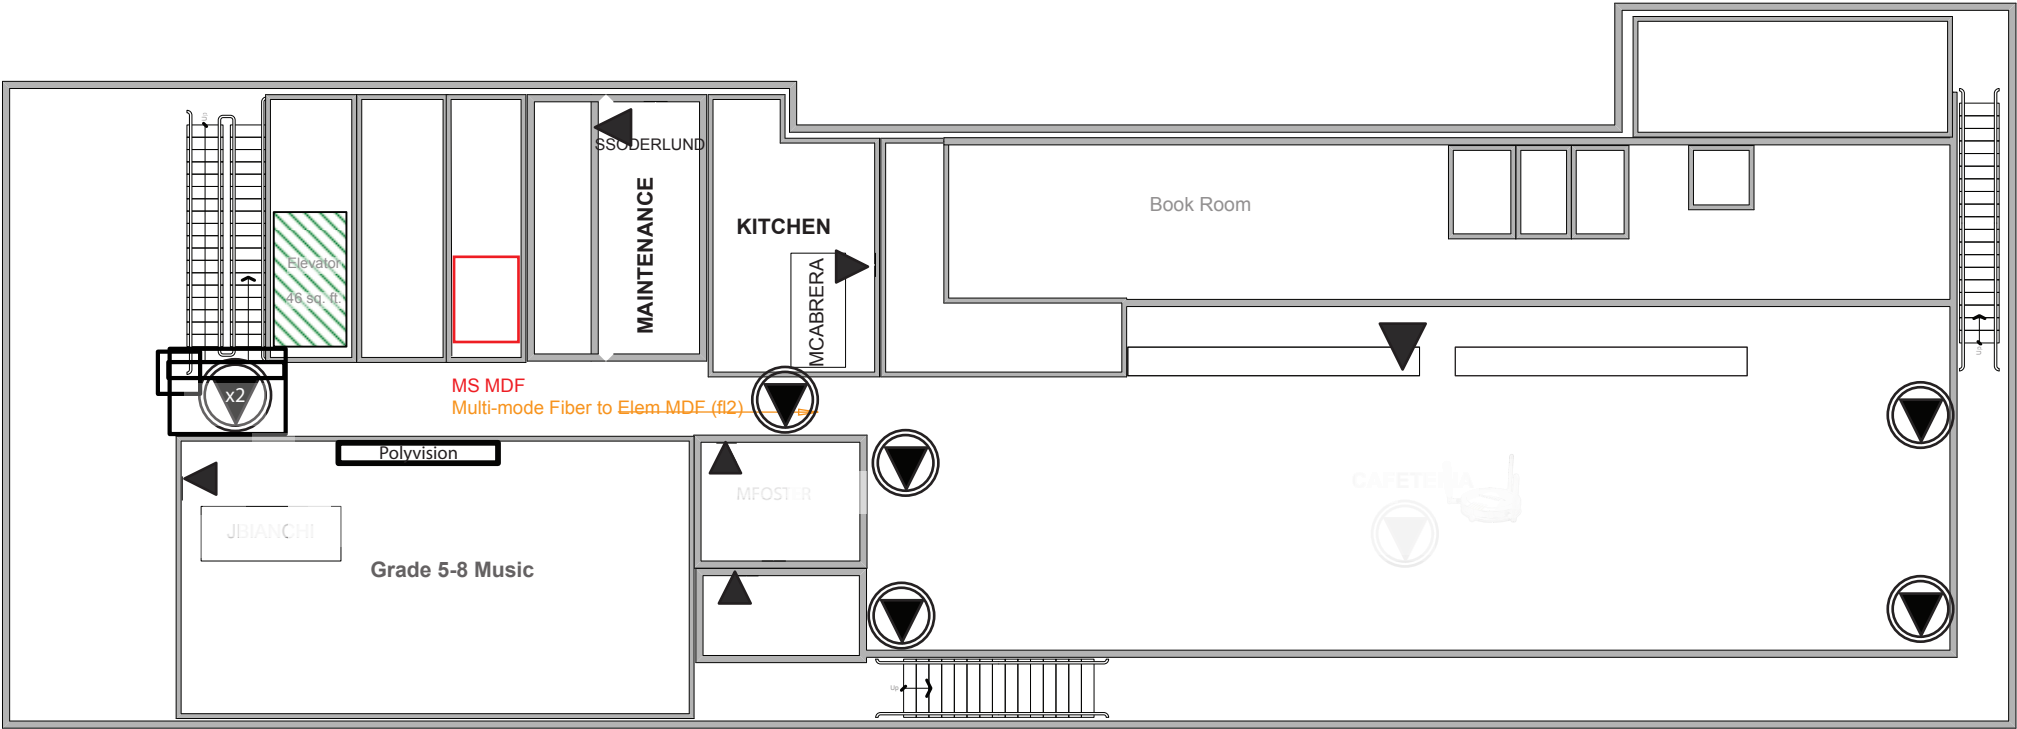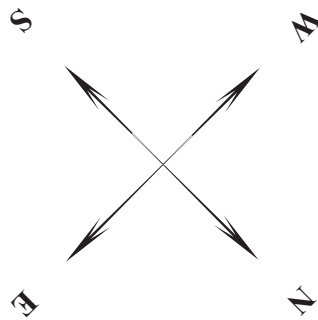

Middle School 1st Floor

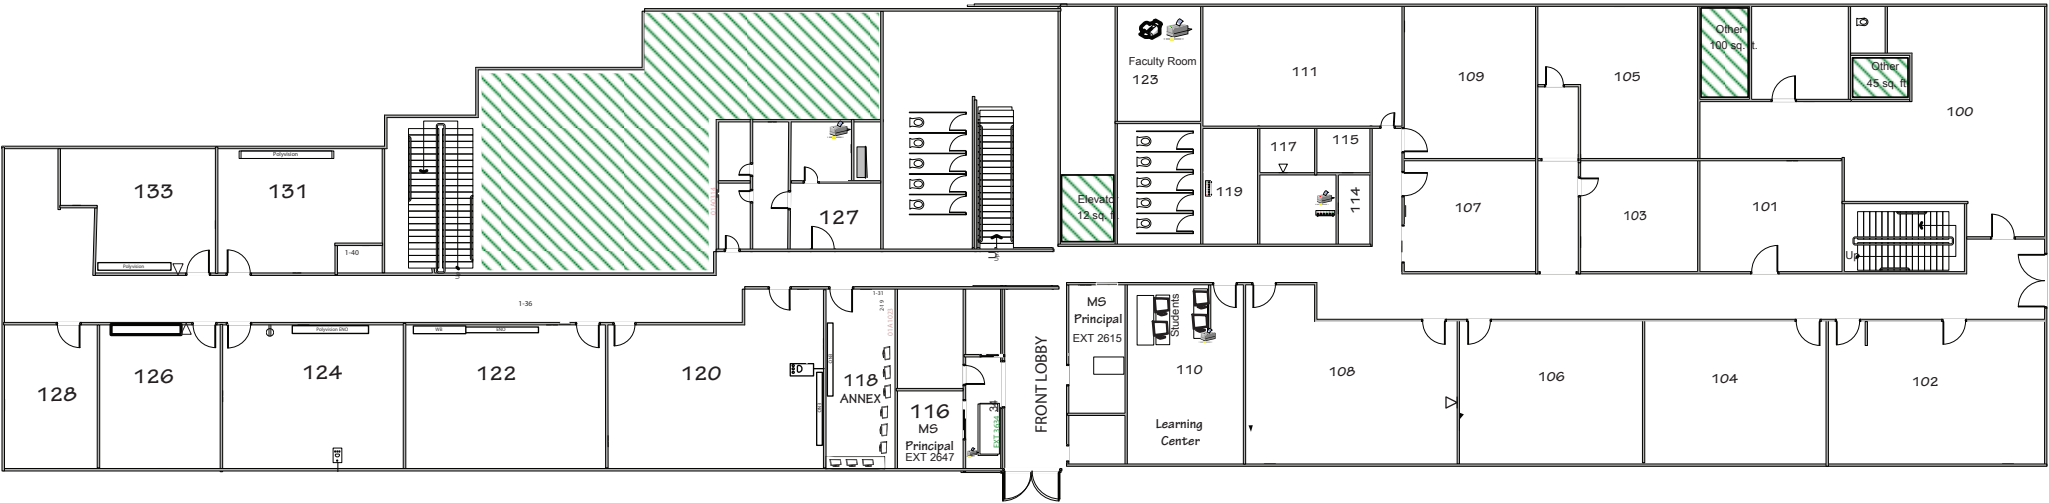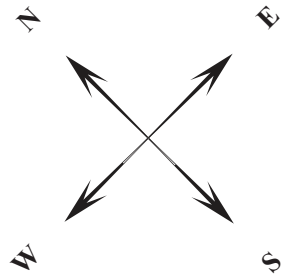

← HIGH SCHOOL NEW BOND ST ELEM SCHOOL →

Middle School 2nd Floor

