




**OPTION 1**


				<div><div>dcrr</div><div>Massachusetts</div><div></div></div>	DESIGNER:		PROJECT TITLE:  FELLSWAY EAST AT WASHINGTON STREET INTERSECTION IMPROVEMENTS	CITY/TOWN:  MELROSE	PROJECT NO.:	
					CHECKED BY:				DRAWING NO.:	
									DRAWING TITLE:	SHEET NO.:
REV.	DATE:	DESCRIPTION	SHEET #:							

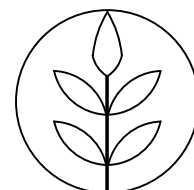


**OPTION 2-A**  
**Raised Bike Lane Through**  
**the intersection**

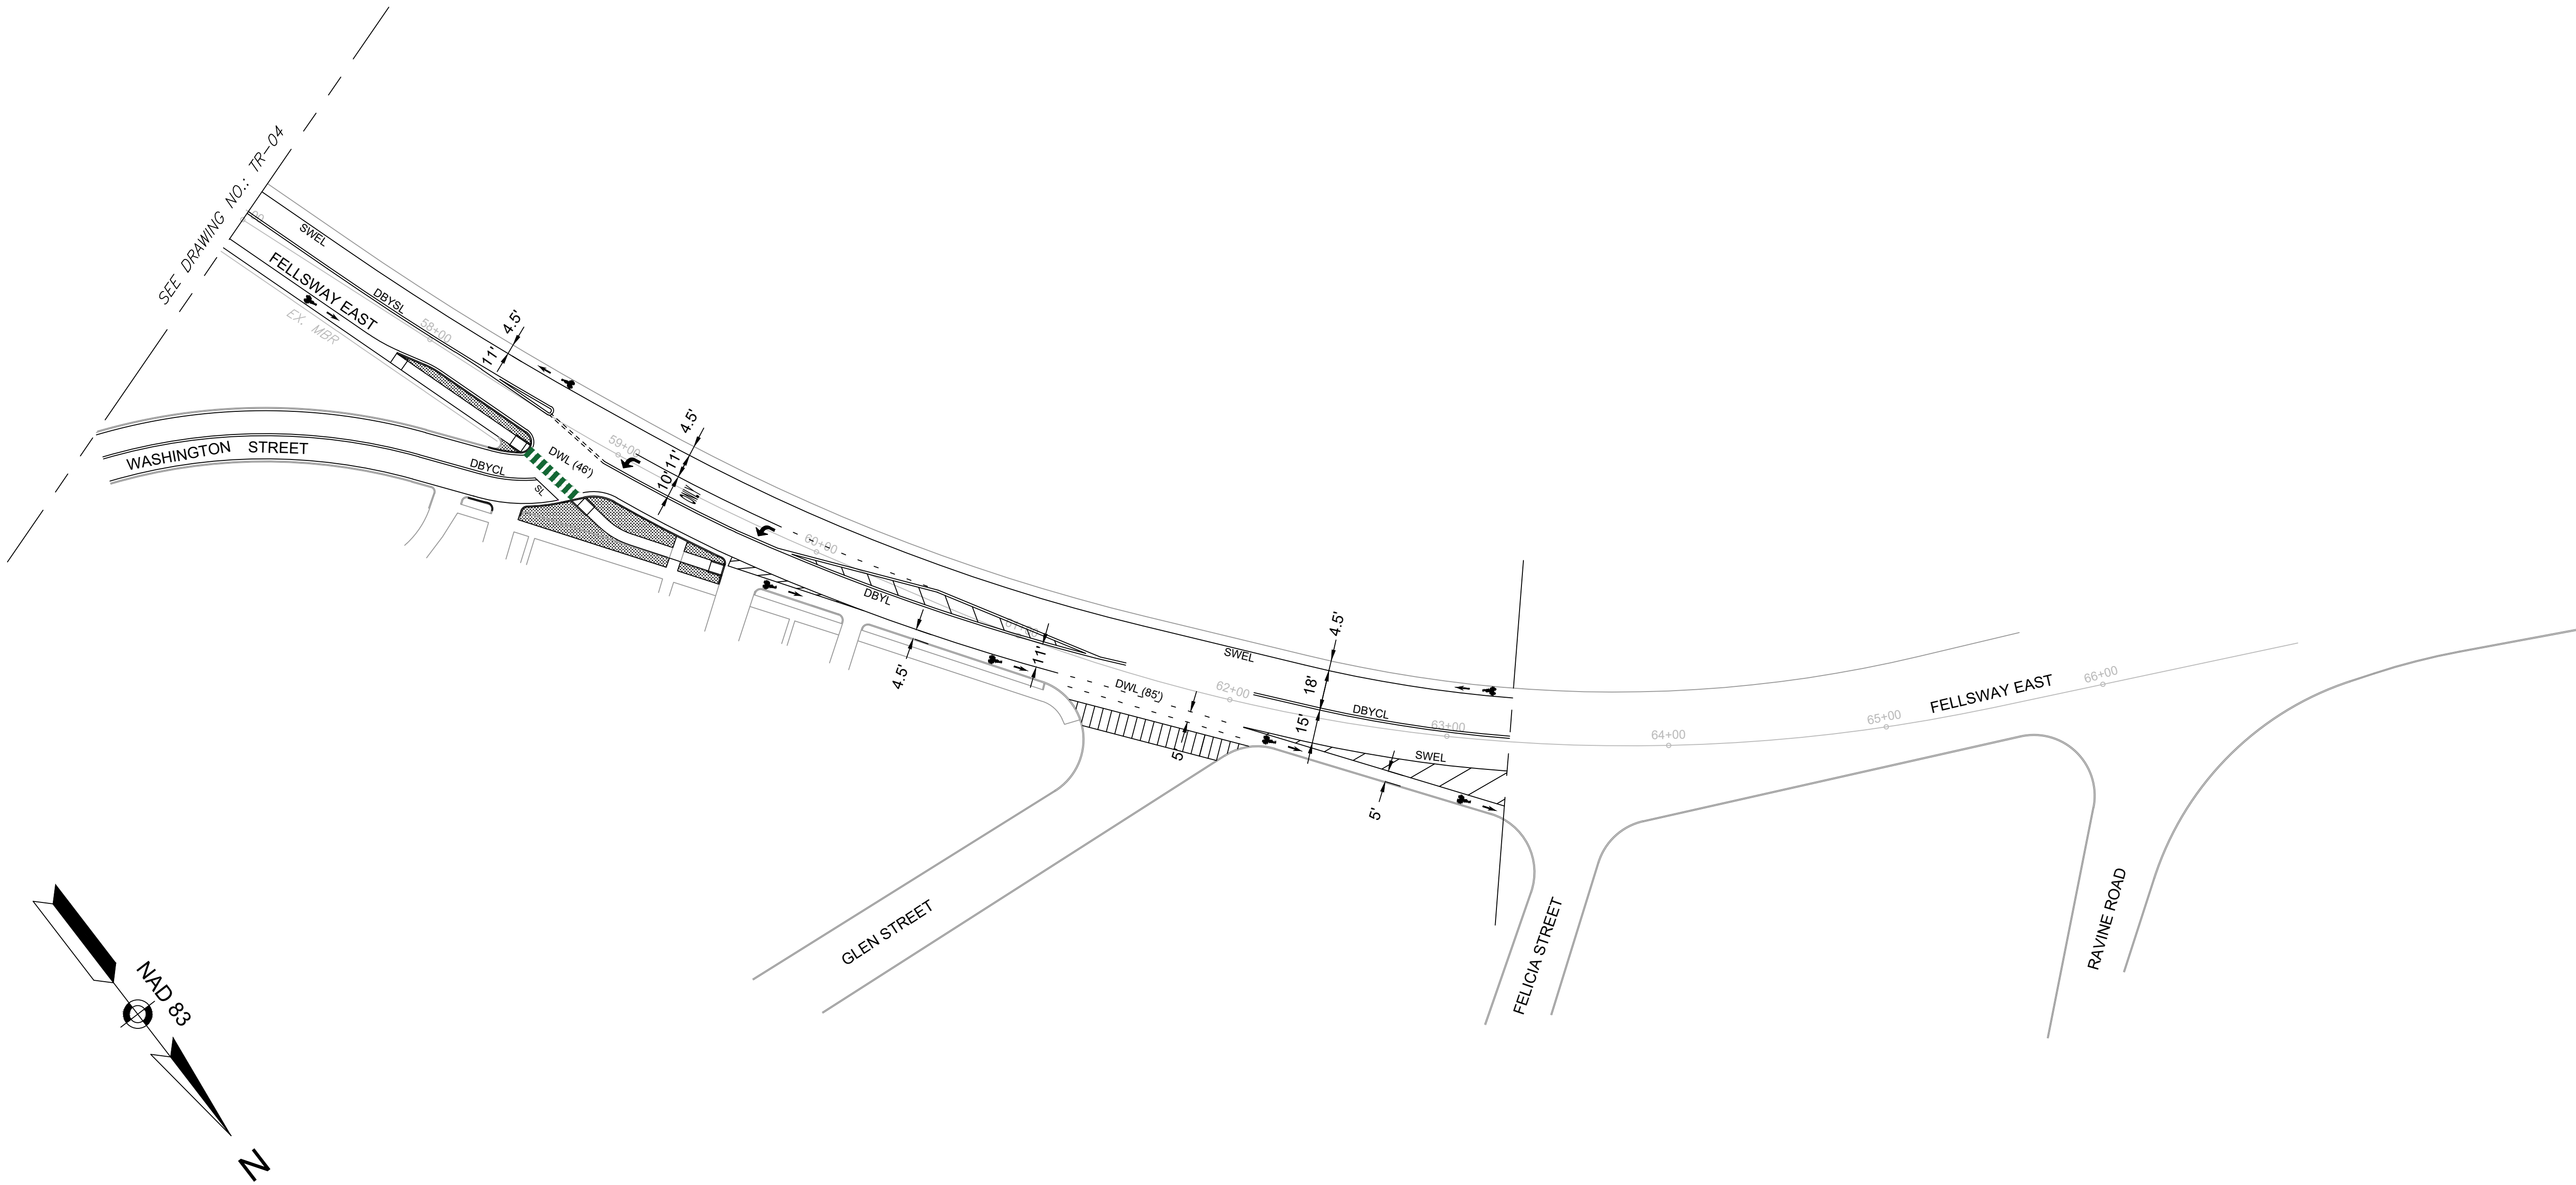


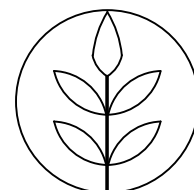				<div><div>dcrr</div><div>Massachusetts</div><div></div></div>	DESIGNER:		PROJECT TITLE:  FELLSWAY EAST AT WASHINGTON STREET INTERSECTION IMPROVEMENTS	CITY/TOWN:  MELROSE	PROJECT NO.:
					CHECKED BY:	MASSACHUSETTS DEPARTMENT OF CONSERVATION AND RECREATION (DCR) PLANNING & ENGINEERING			DRAWING NO.:
REV.	DATE:	DESCRIPTION	SHEET #:						

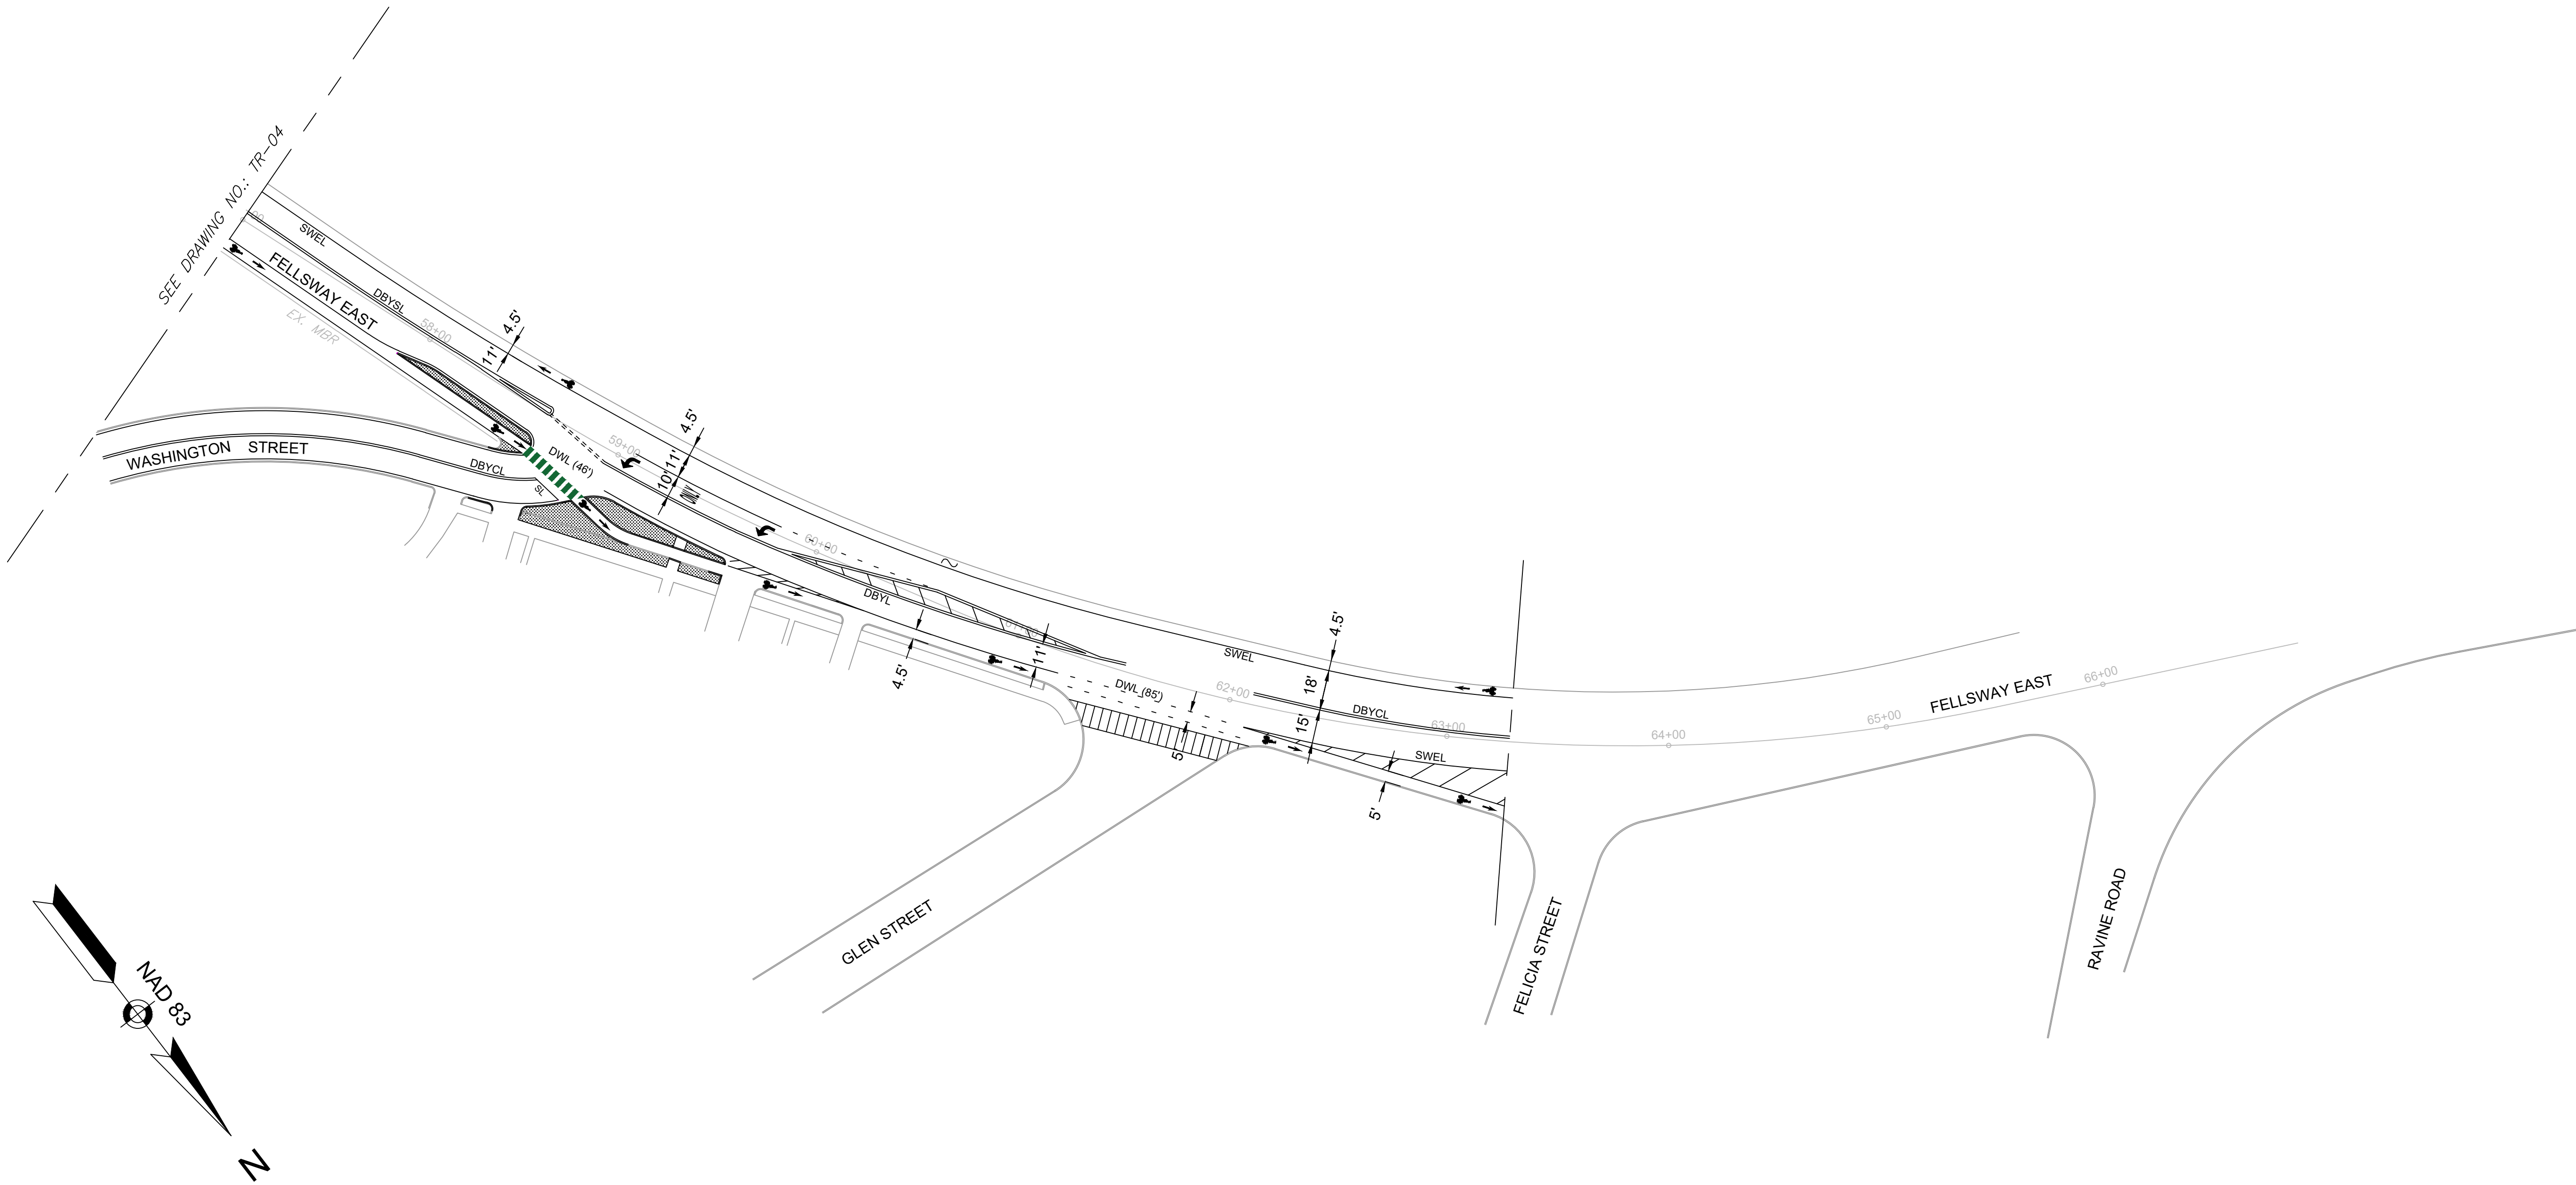


**OPTION 2-B**  
**Bike Lane Flush with Road**  
**Surface Through the intersection**

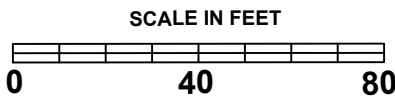




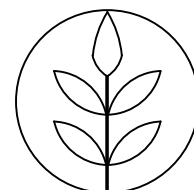
				<div><div>dcrr</div><div>Massachusetts</div><div></div></div>	DESIGNER:		PROJECT TITLE:  FELLSWAY EAST AT WASHINGTON STREET INTERSECTION IMPROVEMENTS	CITY/TOWN:  MELROSE	PROJECT NO.:
					CHECKED BY:	MASSACHUSETTS DEPARTMENT OF CONSERVATION AND RECREATION (DCR) PLANNING & ENGINEERING			DRAWING NO.:
REV.	DATE:	DESCRIPTION	SHEET #:						



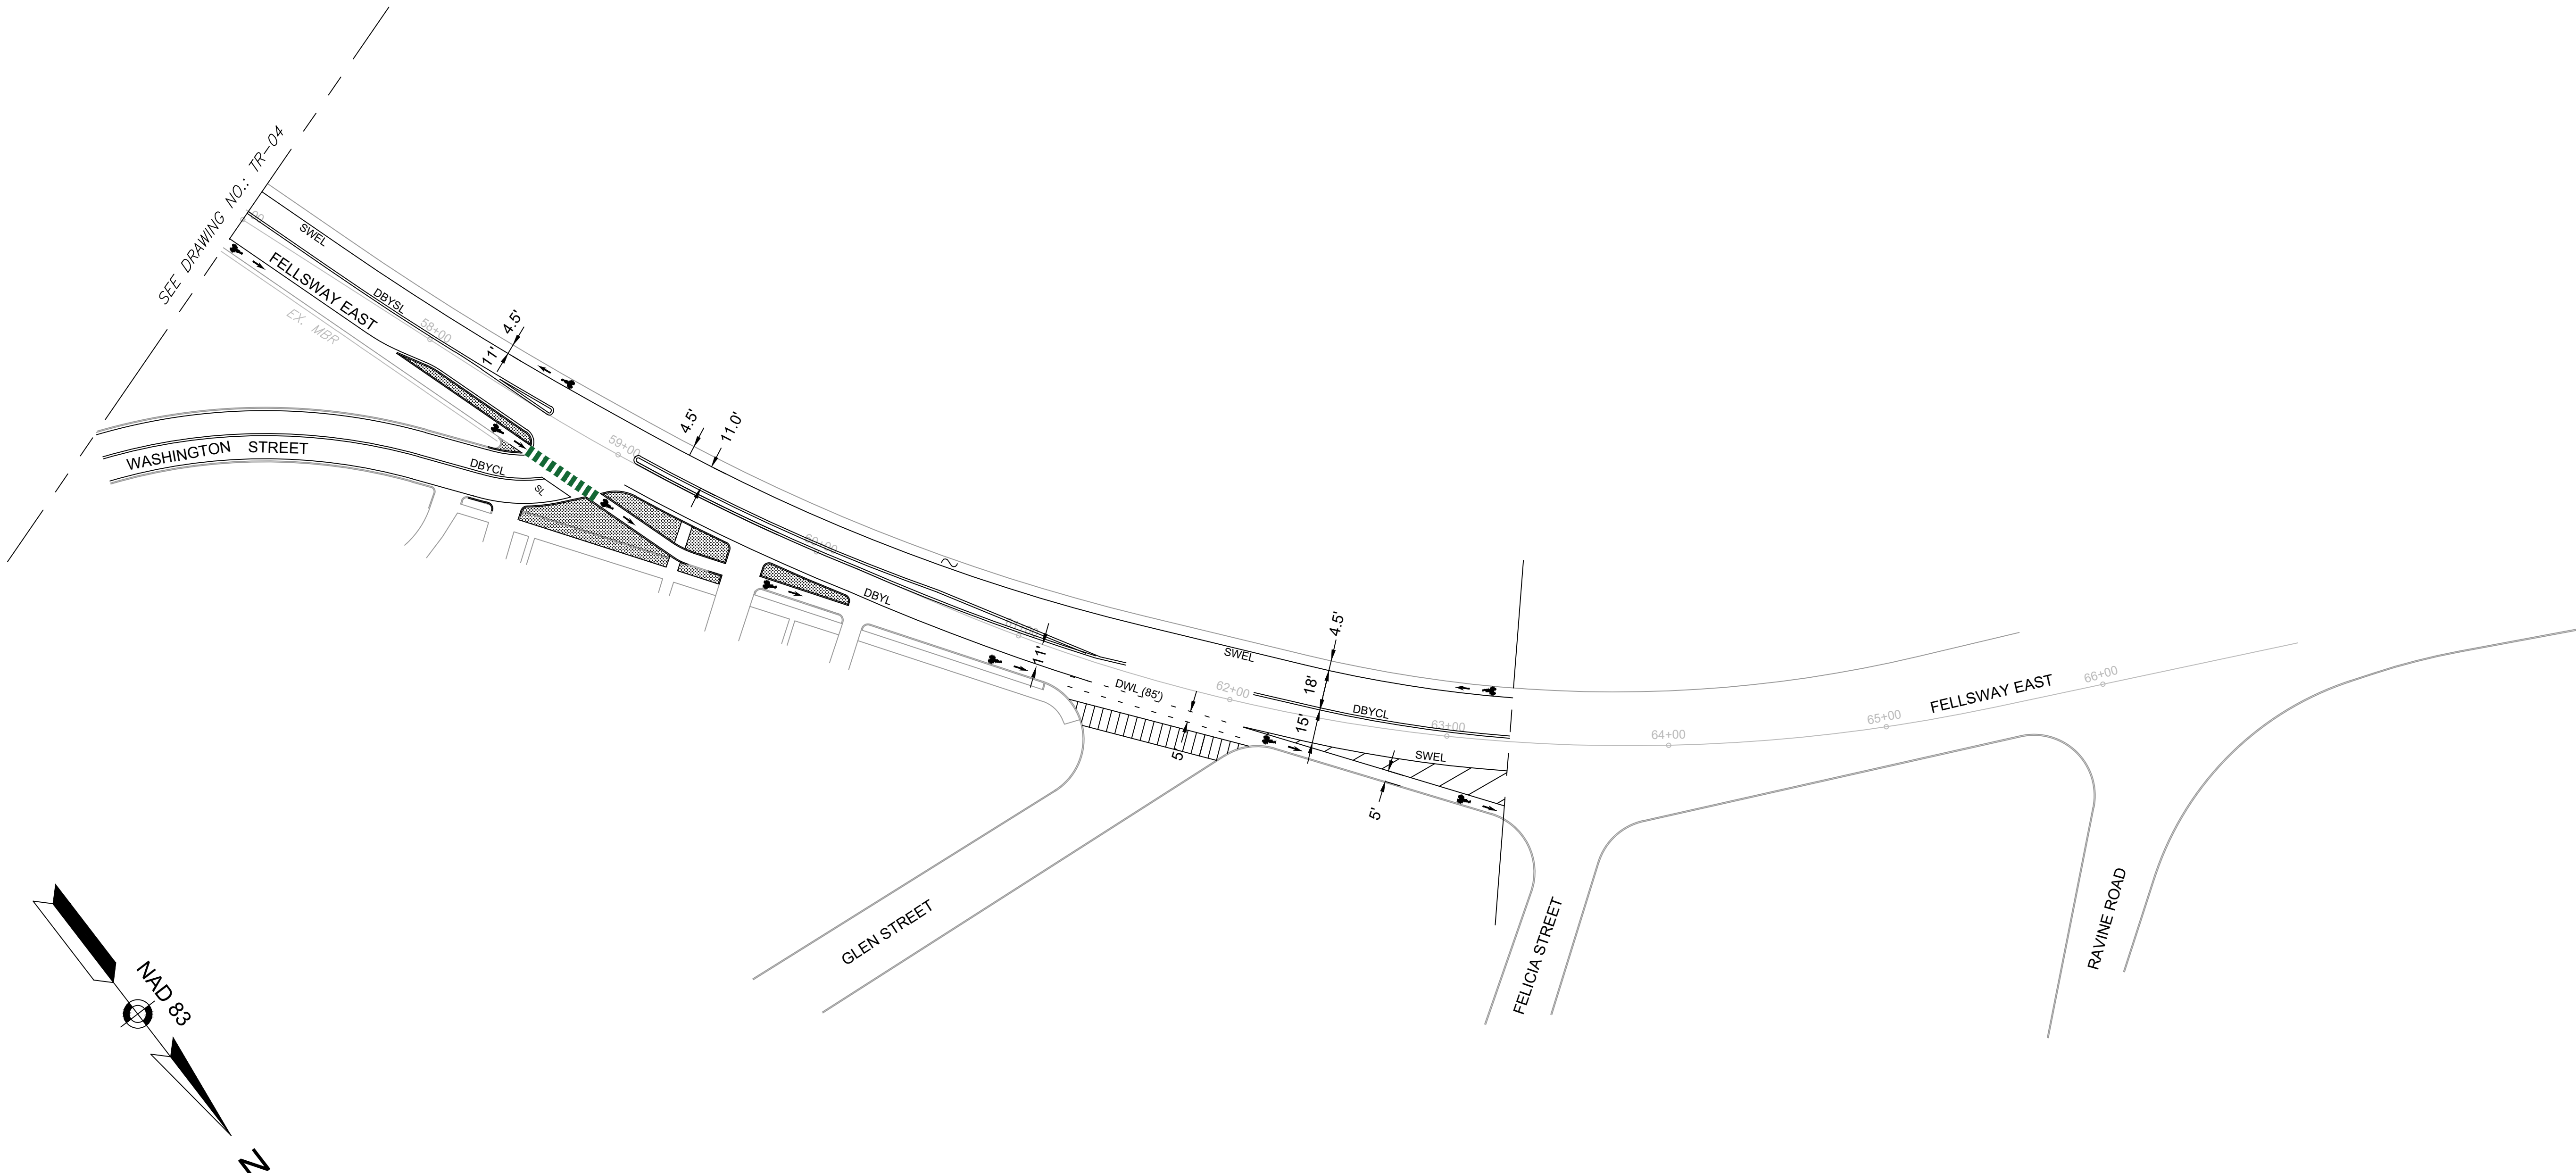


**OPTION 2-C**  
**Bike Lane Flush with the Roadway**  
**Through the intersection, T-up the**  
**Intersection, Eliminate the Left**  
**Turn Lane onto Washington Street**

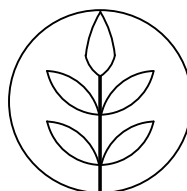				<div><div>dcrr</div><div>Massachusetts</div><div></div></div>	DESIGNER:		PROJECT TITLE:  FELLSWAY EAST AT WASHINGTON STREET INTERSECTION IMPROVEMENTS	CITY/TOWN:  MELROSE	PROJECT NO.:
					CHECKED BY:	MASSACHUSETTS DEPARTMENT OF CONSERVATION AND RECREATION (DCR) PLANNING & ENGINEERING		DRAWING NO.:	
									SHEET NO.:
REV.	DATE:	DESCRIPTION	SHEET #:						

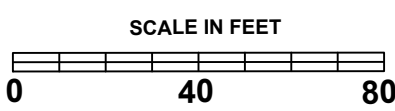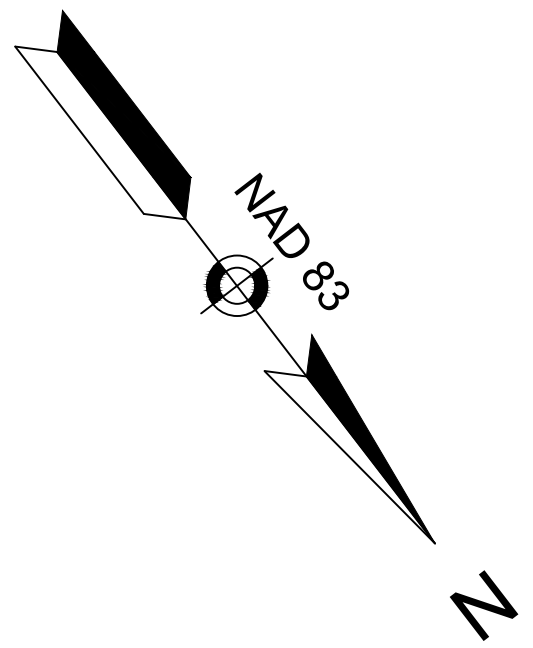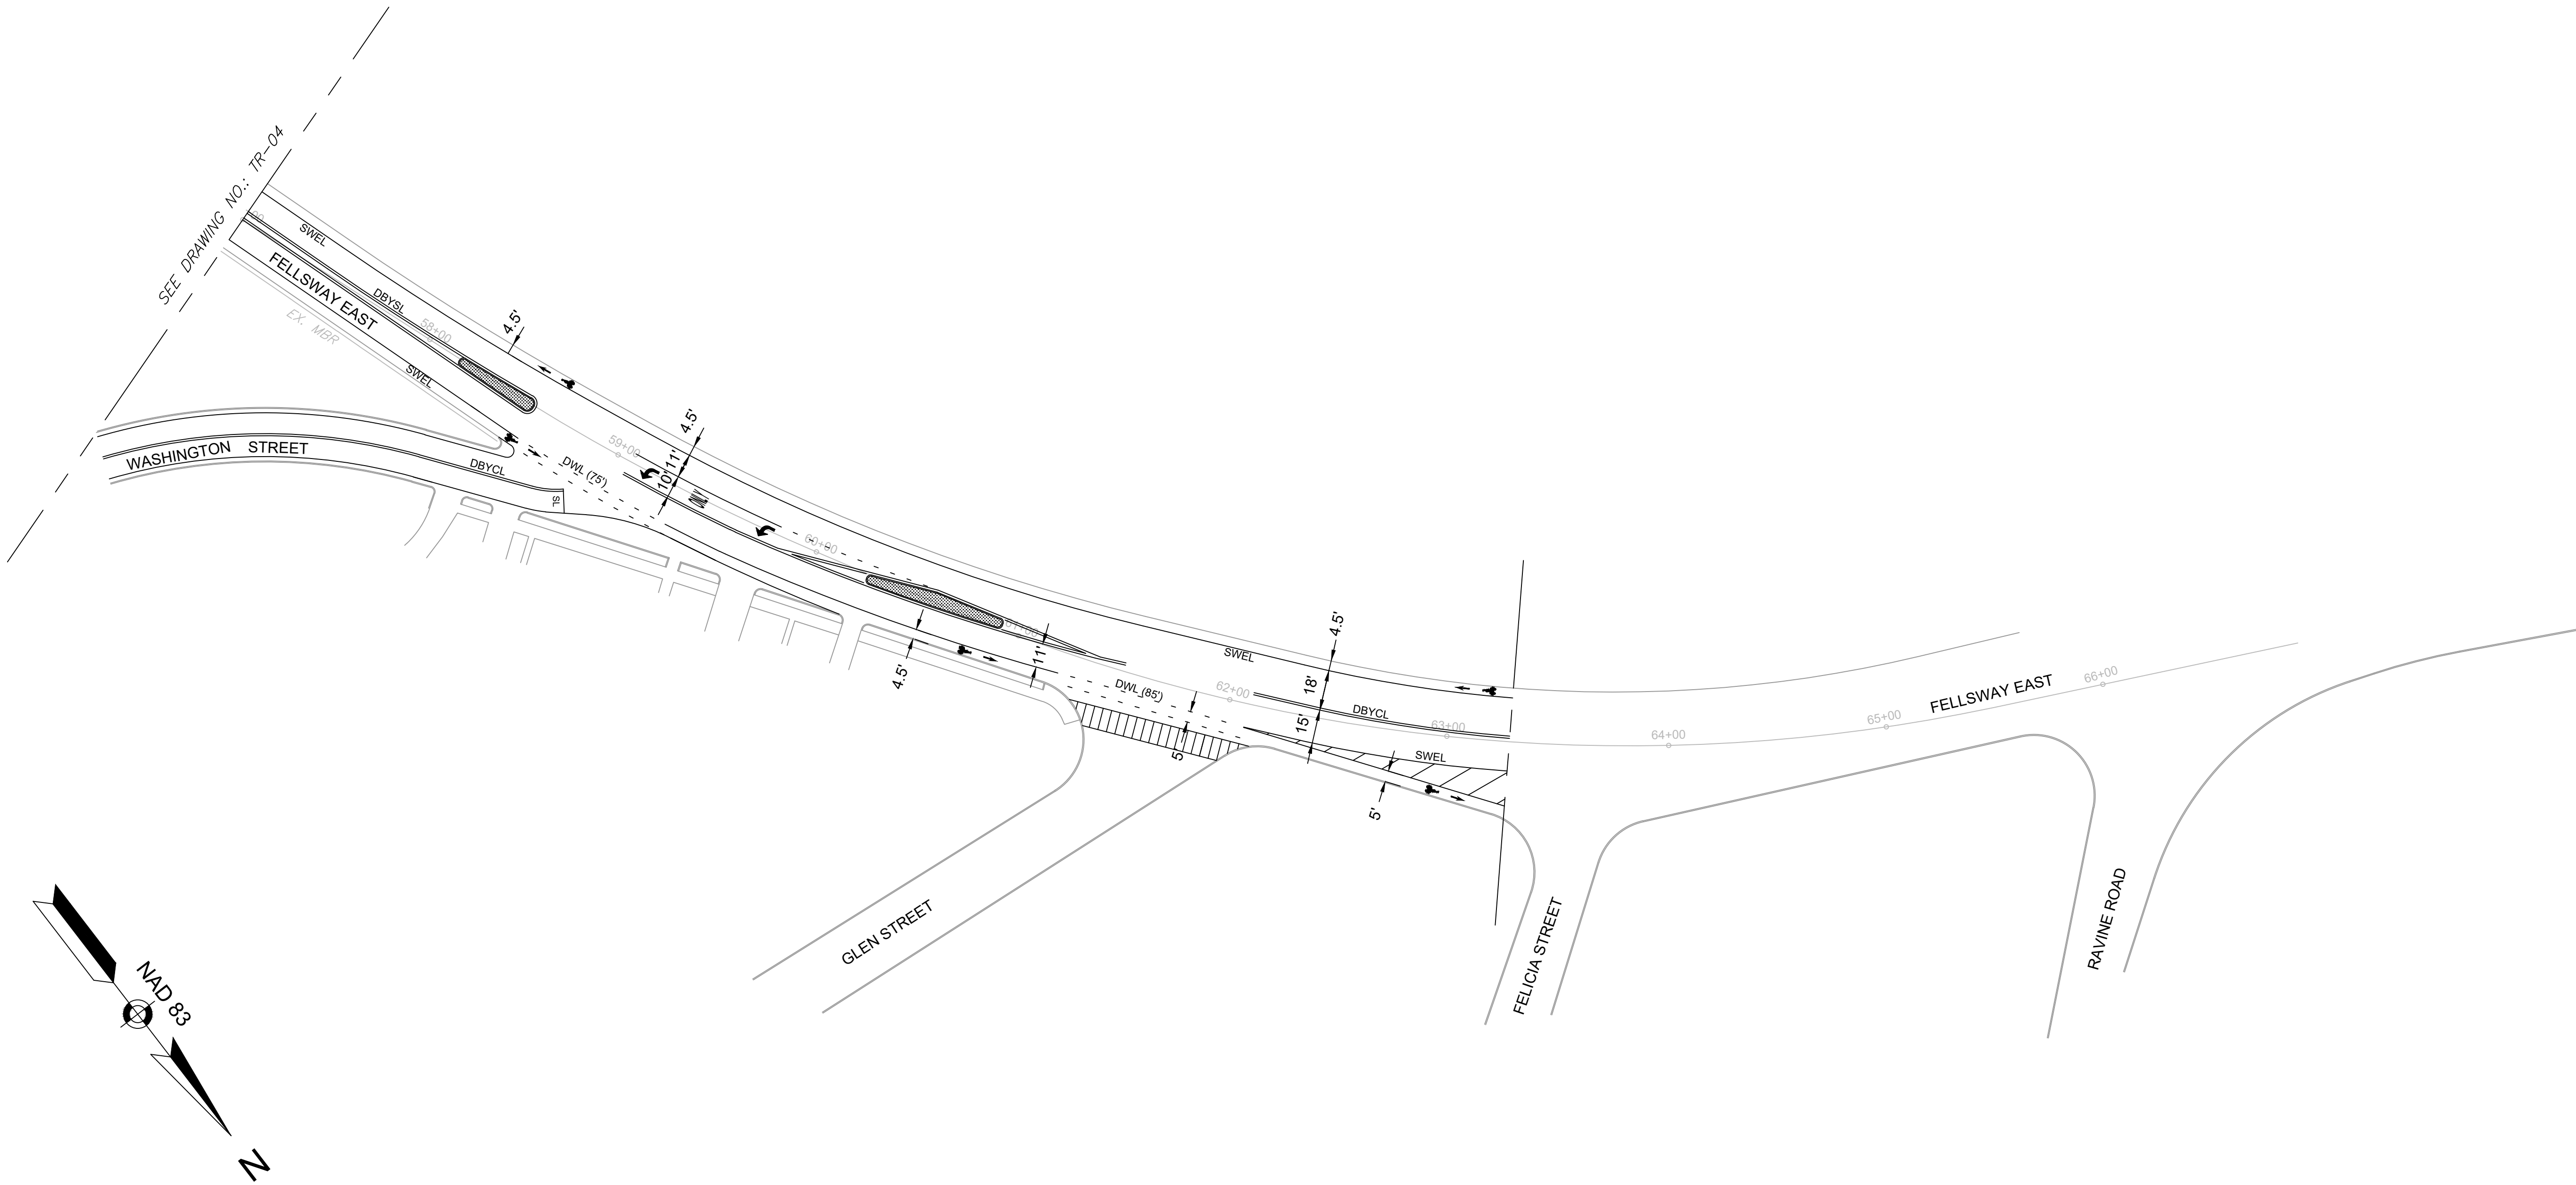

**OPTION 3**  
**Median Islands**

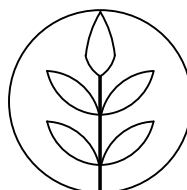				<div><div>dcrr</div><div>Massachusetts</div><div></div></div>	DESIGNER:		PROJECT TITLE:  FELLSWAY EAST AT WASHINGTON STREET INTERSECTION IMPROVEMENTS	CITY/TOWN:  MELROSE	PROJECT NO.:
					CHECKED BY:				DRAWING NO.:
REV.	DATE:	DESCRIPTION	SHEET #:						SHEET NO.: