


G-31-MA-BA-023

G-32-MA-BA-001

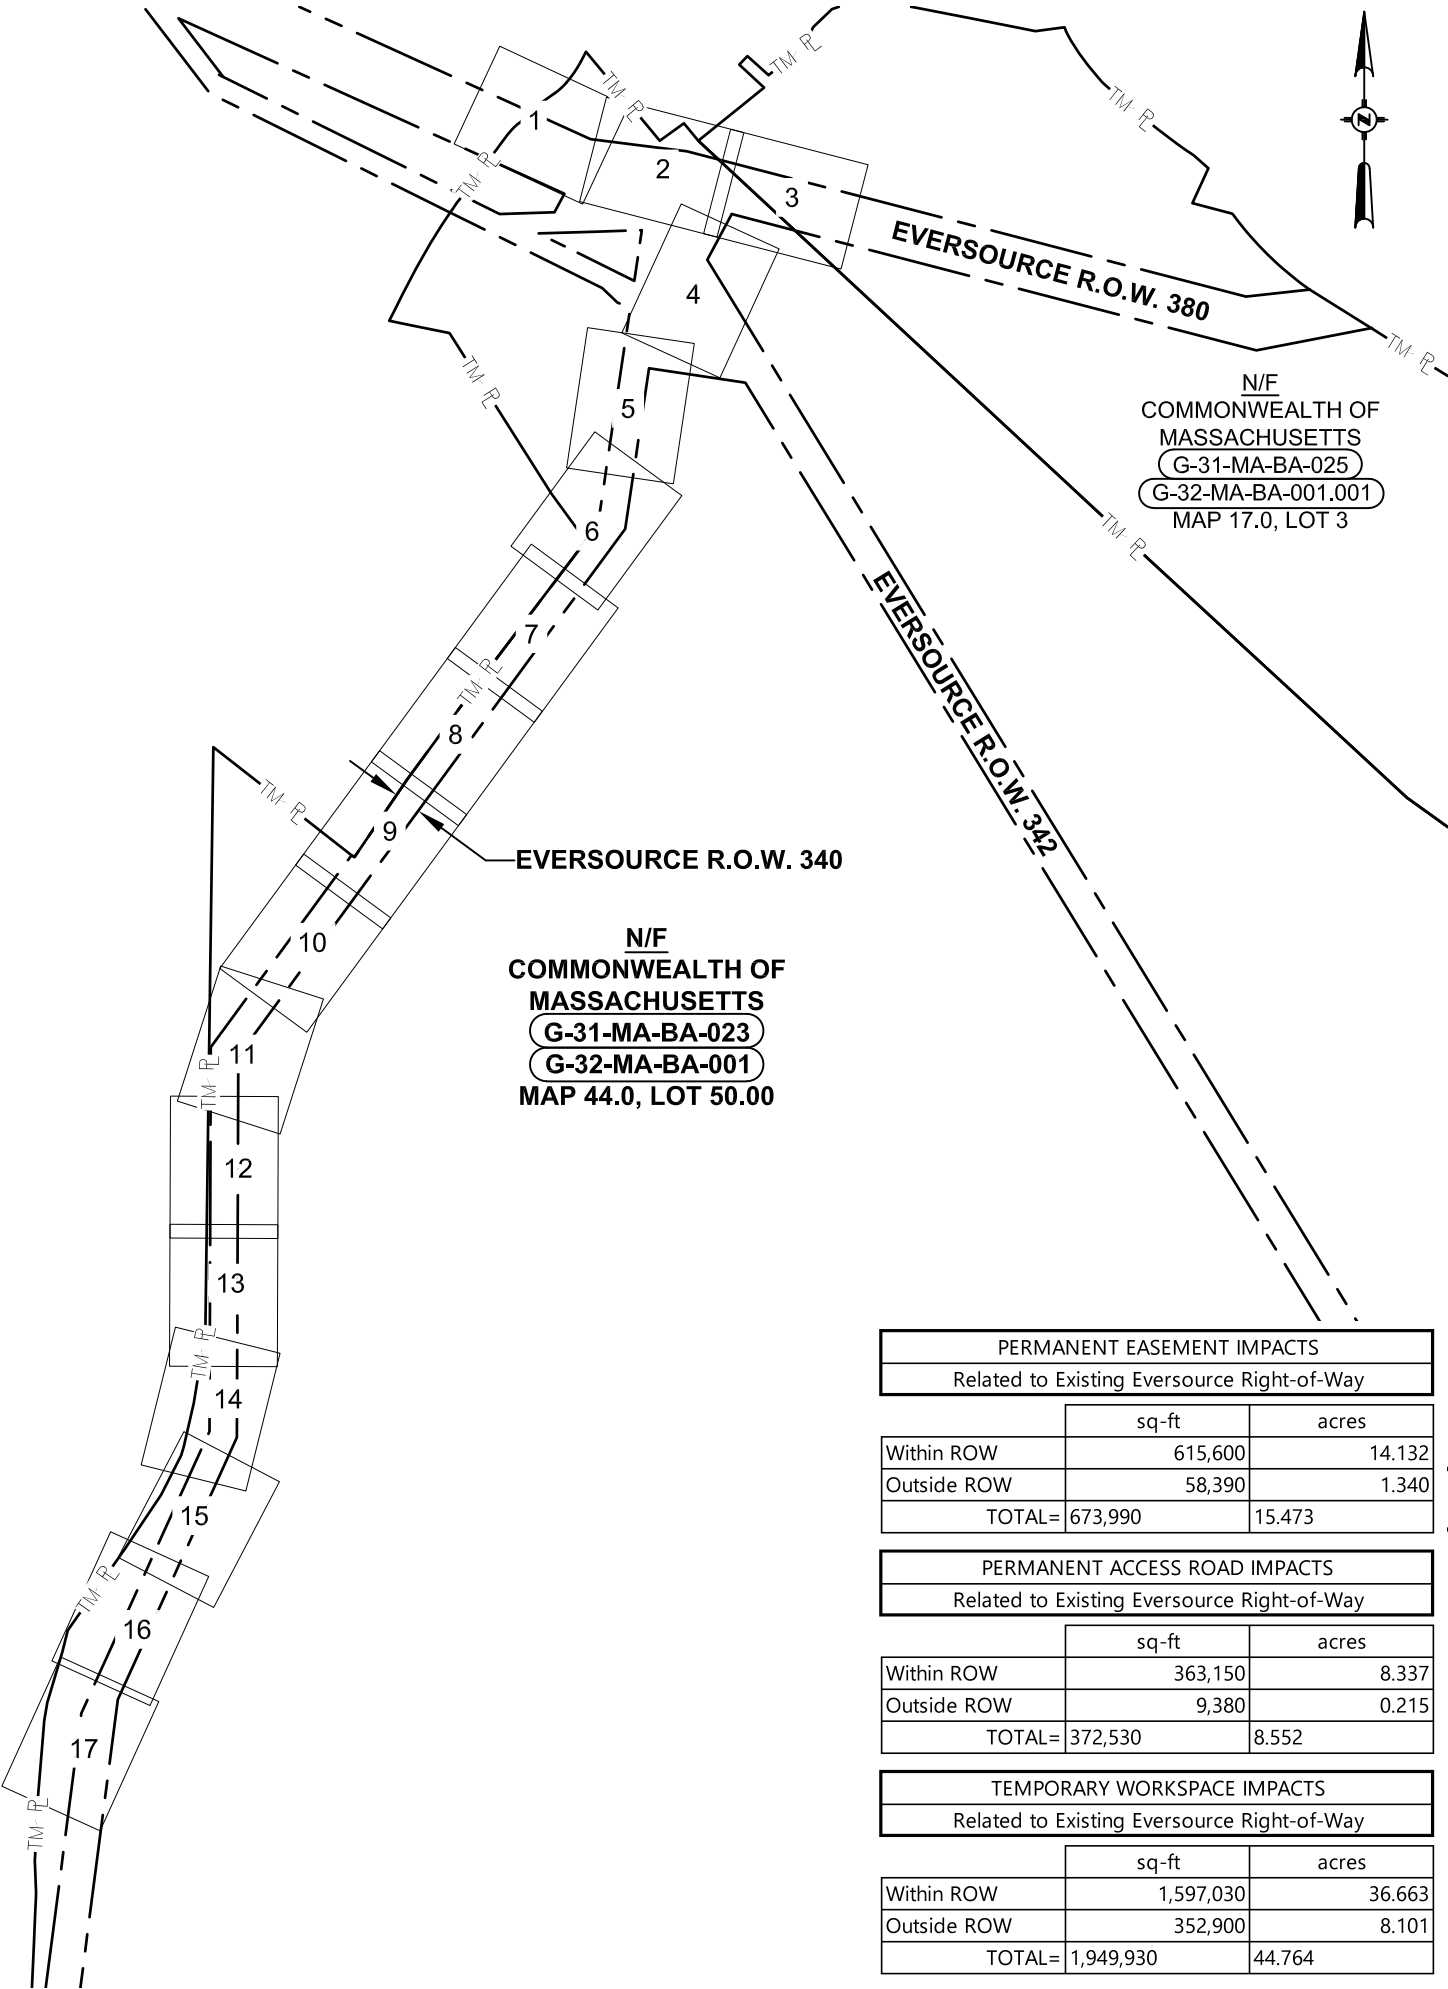

THIS PLAN WAS COMPILED FROM TAX ASSESSOR GIS PARCEL BOUNDARIES TOGETHER WITH OTHER SOURCES OF INFORMATION AND REPRESENT AN APPROXIMATE PROPERTY LINE LOCATION. IT IS NOT TO BE CONSTRUED AS HAVING BEEN OBTAINED AS A RESULT OF A BOUNDARY SURVEY, AND IS SUBJECT TO CHANGE AS SAID SURVEY MAY DISCLOSE.

NOT TO SCALE

LEGEND:

— TM PL — - TAX MAP PROPERTY LINE

PERMANENT EASEMENT IMPACTS
Related to Existing Eversource Right-of-Way

	sq-ft	acres
Within ROW	615,600	14.132
Outside ROW	58,390	1.340
TOTAL=	673,990	15.473

PERMANENT ACCESS ROAD IMPACTS
Related to Existing Eversource Right-of-Way

	sq-ft	acres
Within ROW	363,150	8.337
Outside ROW	9,380	0.215
TOTAL=	372,530	8.552

TEMPORARY WORKSPACE IMPACTS
Related to Existing Eversource Right-of-Way

	sq-ft	acres
Within ROW	1,597,030	36.663
Outside ROW	352,900	8.101
TOTAL=	1,949,930	44.764

PHYSICAL ADDRESS: OTIS AIR FORCE BASE		ASSESSOR ID: 44.0_50.00		WBS#: AFE.30002835		DWG#: LD-P-1001	
	C	08/01/25	MMM	REVISED PER ROW COMMENTS			15916.58
	B	07/24/25	MMM	REVISED PER ROW COMMENTS			15916.58
	A	07/10/25	JEA	ISSUED FOR COMMENTS			15916.58
	REV.	DATE	BY	DESCRIPTION			PROJ. ID APPR.



VANASSE HANGEN BRUSTLIN, INC.
865 Spring Street, Suite 6
Westbrook, Maine 04092
www.vhb.com

AREA OF PERMANENT EASEMENT & TEMPORARY WORKSPACE
COMMONWEALTH OF MASSACHUSETTS





Algonquin Gas Transmission, LLC
890 Winter Street-Suite 320, Waltham, MA 02451


DRAWN: JEA	CHECKED: MMM	APPROVED:	TOWN: BOURNE	NEW PIPELINE LENGTH ACROSS PROPERTY
DATE: 07/09/25	DATE: 07/10/25	DATE:	CNTY: BARNSTABLE	STATE: MA
NAME: COVER_G-31-MA-BA-023.DWG		COVER PAGE	14,631 ft	

G-31-MA-BA-023

G-32-MA-BA-001

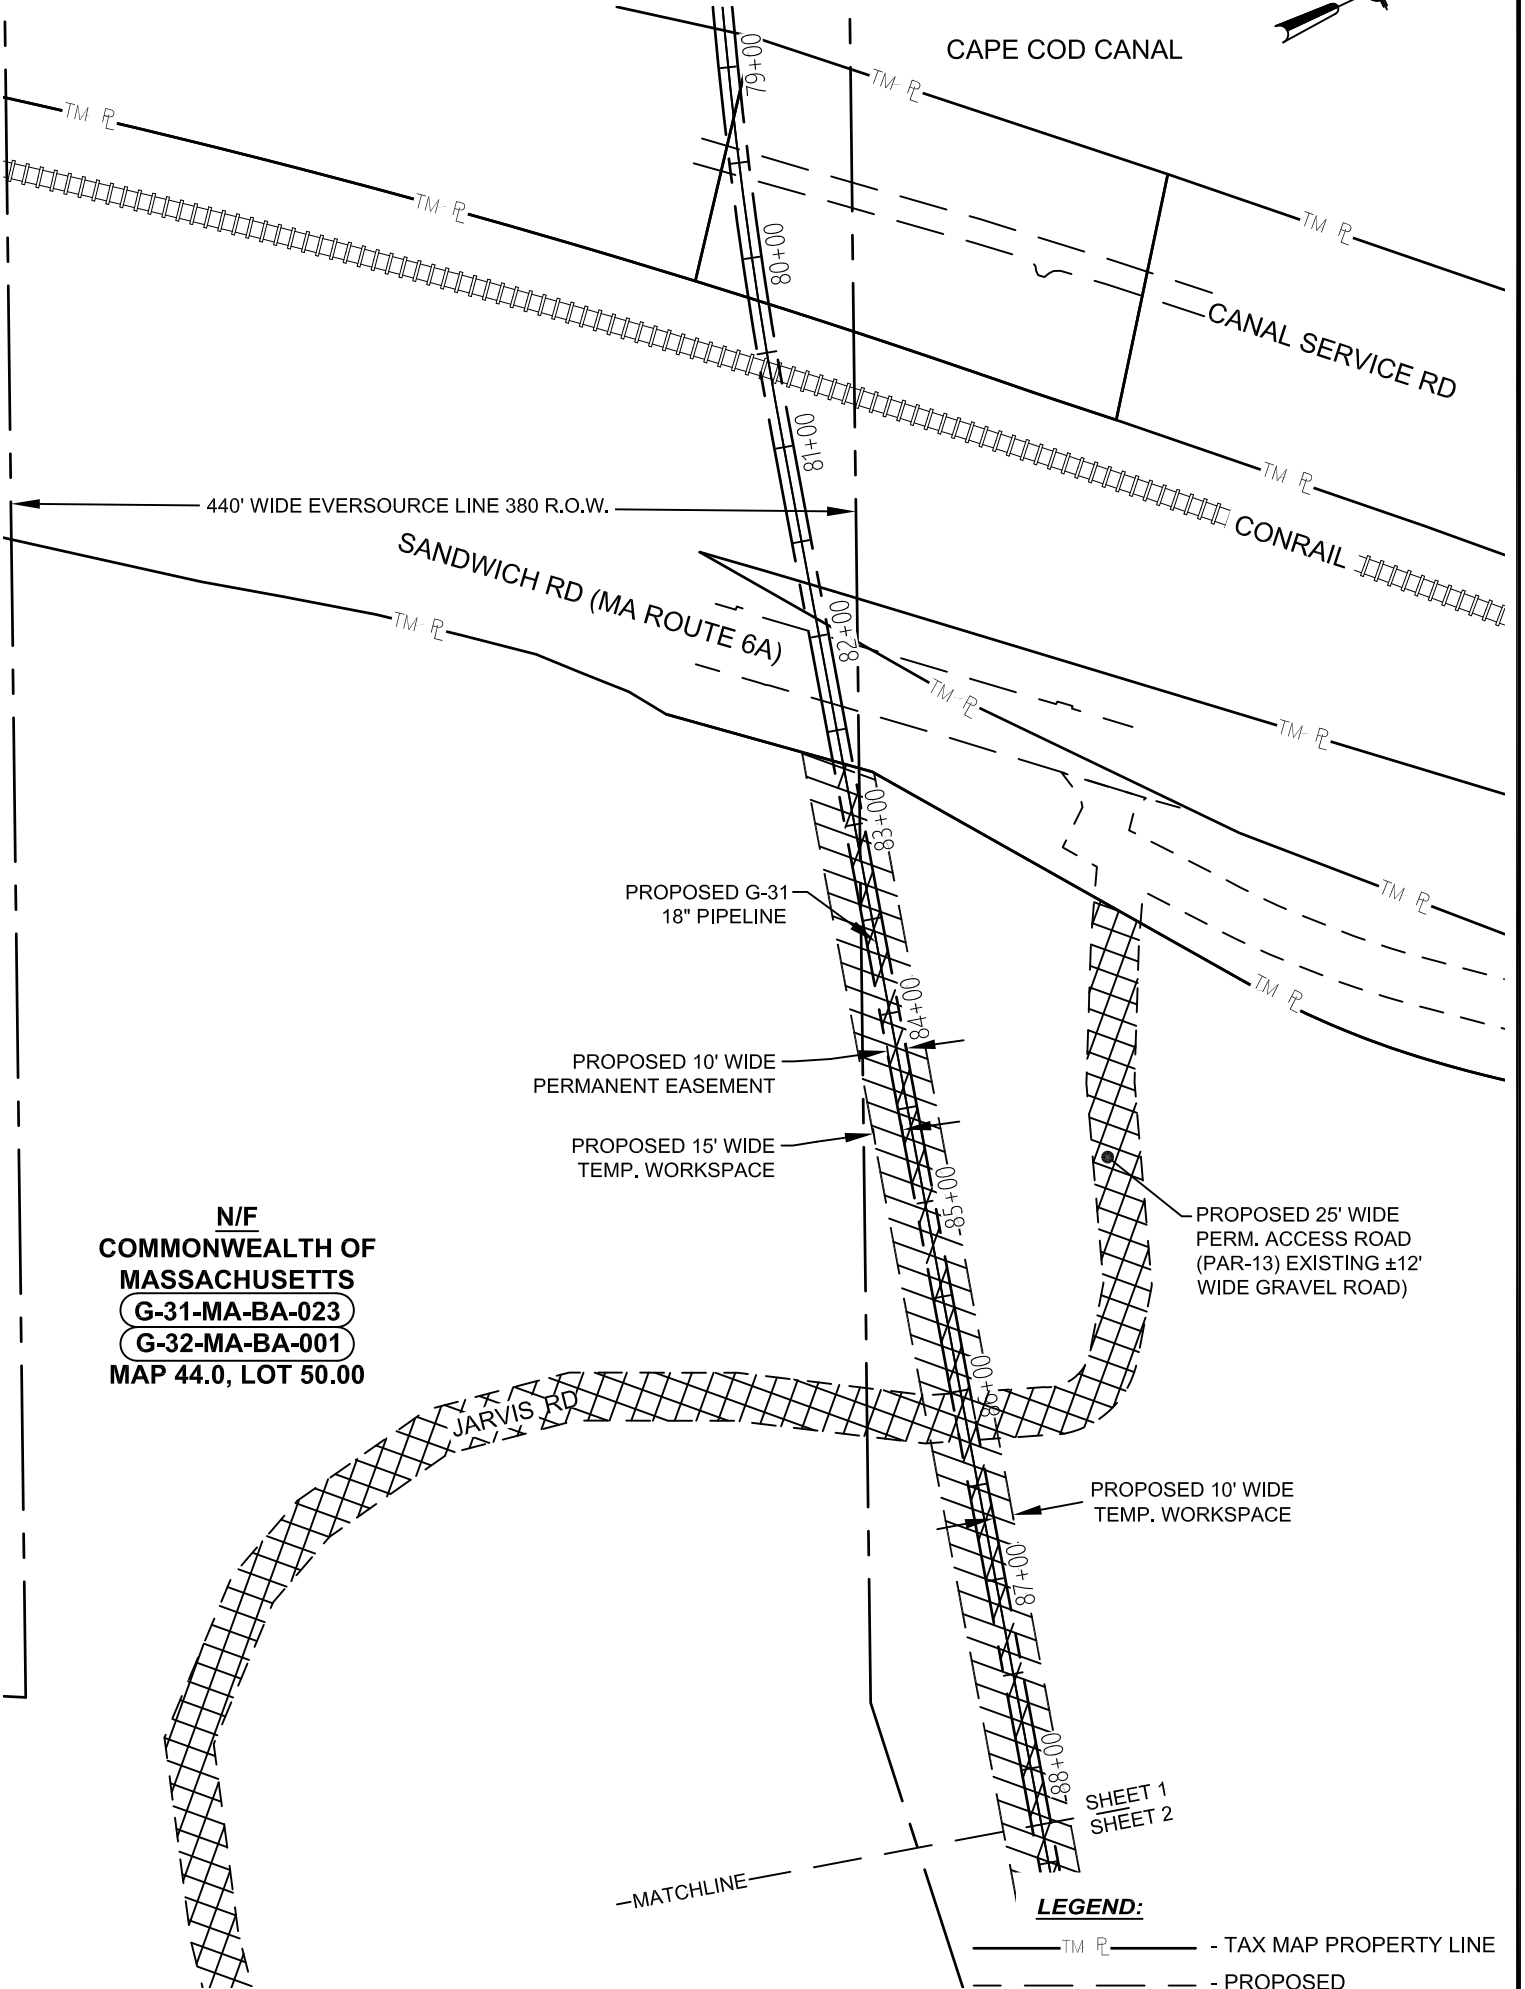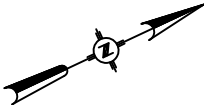

THIS PLAN WAS COMPILED FROM TAX ASSESSOR GIS PARCEL BOUNDARIES TOGETHER WITH OTHER SOURCES OF INFORMATION AND REPRESENT AN APPROXIMATE PROPERTY LINE LOCATION. IT IS NOT TO BE CONSTRUED AS HAVING BEEN OBTAINED AS A RESULT OF A BOUNDARY SURVEY, AND IS SUBJECT TO CHANGE AS SAID SURVEY MAY DISCLOSE.

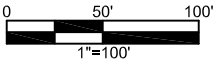

- LEGEND:**
- TM PL - TAX MAP PROPERTY LINE
 - - - - - PROPOSED TEMP. WORKSPACE
 - - - - - PROPOSED PERM. EASEMENT

PHYSICAL ADDRESS:			OTIS AIR FORCE BASE		ASSESSOR ID:		44.0_50.00		WBS#:		AFE.30002835		DWG#:		LD-P-1001	
	PROPOSED NEW PERM. EASEMENT	673,990	SQ·FT	C	08/01/25	MMM	REVISED PER ROW COMMENTS					15916.58				
		15.473	ACRES	B	07/24/25	MMM	REVISED PER ROW COMMENTS					15916.58				
	PERM. ACCESS RD	372,530	SQ·FT	A	07/10/25	JEA	ISSUED FOR COMMENTS					15916.58				
		8.552	ACRES	REV.	DATE	BY	DESCRIPTION					PROJ. ID		APPR.		
	TEMP. WORKSPACE	1,949,930	SQ·FT													
		44.764	ACRES													

VANASSE HANGEN BRUSTLIN, INC.
865 Spring Street, Suite 6
Westbrook, Maine 04092
www.vhb.com

AREA OF PERMANENT EASEMENT & TEMPORARY WORKSPACE

COMMONWEALTH OF MASSACHUSETTS


TOWN: BOURNE	NEW PIPELINE LENGTH ACROSS PROPERTY
CNTY: BARNSTABLE	14,631 ft
STATE: MA	

Algonquin Gas Transmission, LLC
890 Winter Street-Suite 320, Waltham, MA 02451


DRAWN: JEA	CHECKED: MMM	APPROVED:
DATE: 07/09/25	DATE: 07/10/25	DATE:
NAME: G-31-MA-BA-023.DWG		PAGE 1 of 17

G-31-MA-BA-023

G-32-MA-BA-001

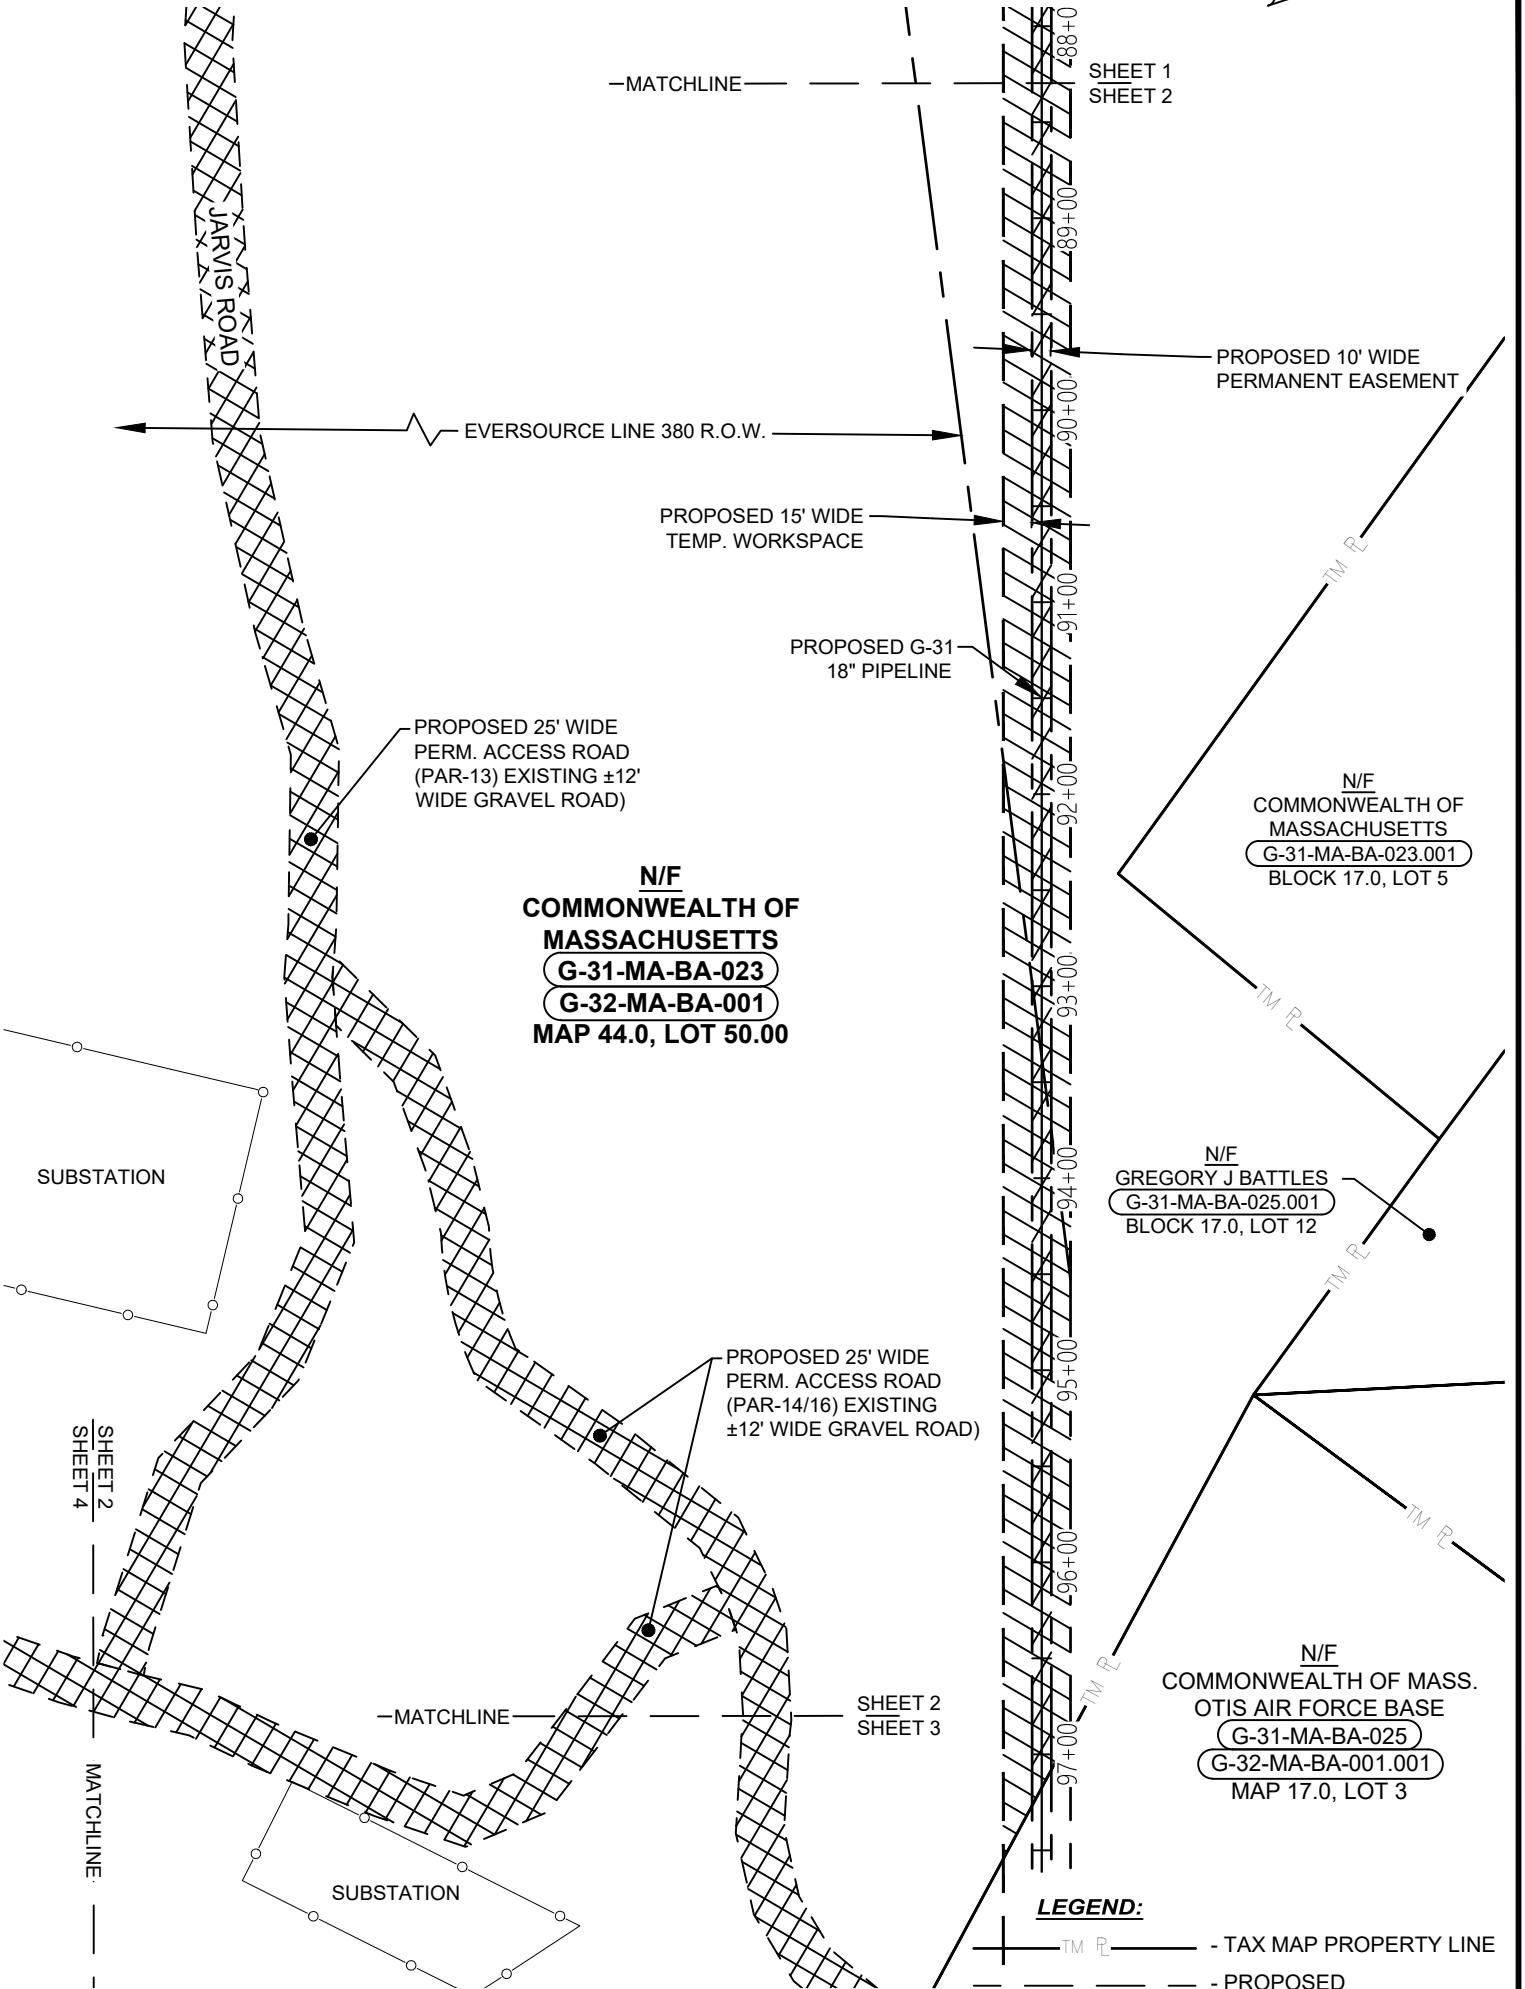

THIS PLAN WAS COMPILED FROM TAX ASSESSOR GIS PARCEL BOUNDARIES TOGETHER WITH OTHER SOURCES OF INFORMATION AND REPRESENT AN APPROXIMATE PROPERTY LINE LOCATION. IT IS NOT TO BE CONSTRUED AS HAVING BEEN OBTAINED AS A RESULT OF A BOUNDARY SURVEY, AND IS SUBJECT TO CHANGE AS SAID SURVEY MAY DISCLOSE.

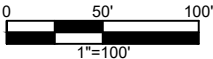

LEGEND:

- TAX MAP PROPERTY LINE
- PROPOSED TEMP. WORKSPACE
- PROPOSED PERM. EASEMENT

PHYSICAL ADDRESS: OTIS AIR FORCE BASE		ASSESSOR ID: 44.0_50.00		WBS#: AFE.30002835		DWG#: LD-P-1001	
	PROPOSED NEW PERM. EASEMENT	673,990 SQ·FT	C	08/01/25	MMM	REVISED PER ROW COMMENTS	15916.58
	PERM. ACCESS RD	15.473 ACRES	B	07/24/25	MMM	REVISED PER ROW COMMENTS	15916.58
		372,530 SQ·FT	A	07/10/25	JEA	ISSUED FOR COMMENTS	15916.58
	TEMP. WORKSPACE	8.552 ACRES	REV.	DATE	BY	DESCRIPTION	PROJ. ID
		1,949,930 SQ·FT					APPR.
		44.764 ACRES					



VANASSE HANGEN BRUSTLIN, INC.

865 Spring Street, Suite 6
Westbrook, Maine 04092
www.vhb.com

DRAWN: JEA	CHECKED: MMM	APPROVED:
DATE: 07/09/25	DATE: 07/10/25	DATE:
NAME: G-31-MA-BA-023.DWG		PAGE 2 of 17

AREA OF PERMANENT EASEMENT & TEMPORARY WORKSPACE

COMMONWEALTH OF MASSACHUSETTS


TOWN: BOURNE	NEW PIPELINE LENGTH ACROSS PROPERTY
CNTY: BARNSTABLE	14,631 ft
STATE: MA	



Algonquin Gas Transmission, LLC
890 Winter Street-Suite 320, Waltham, MA 02451


G-31-MA-BA-023

G-32-MA-BA-001

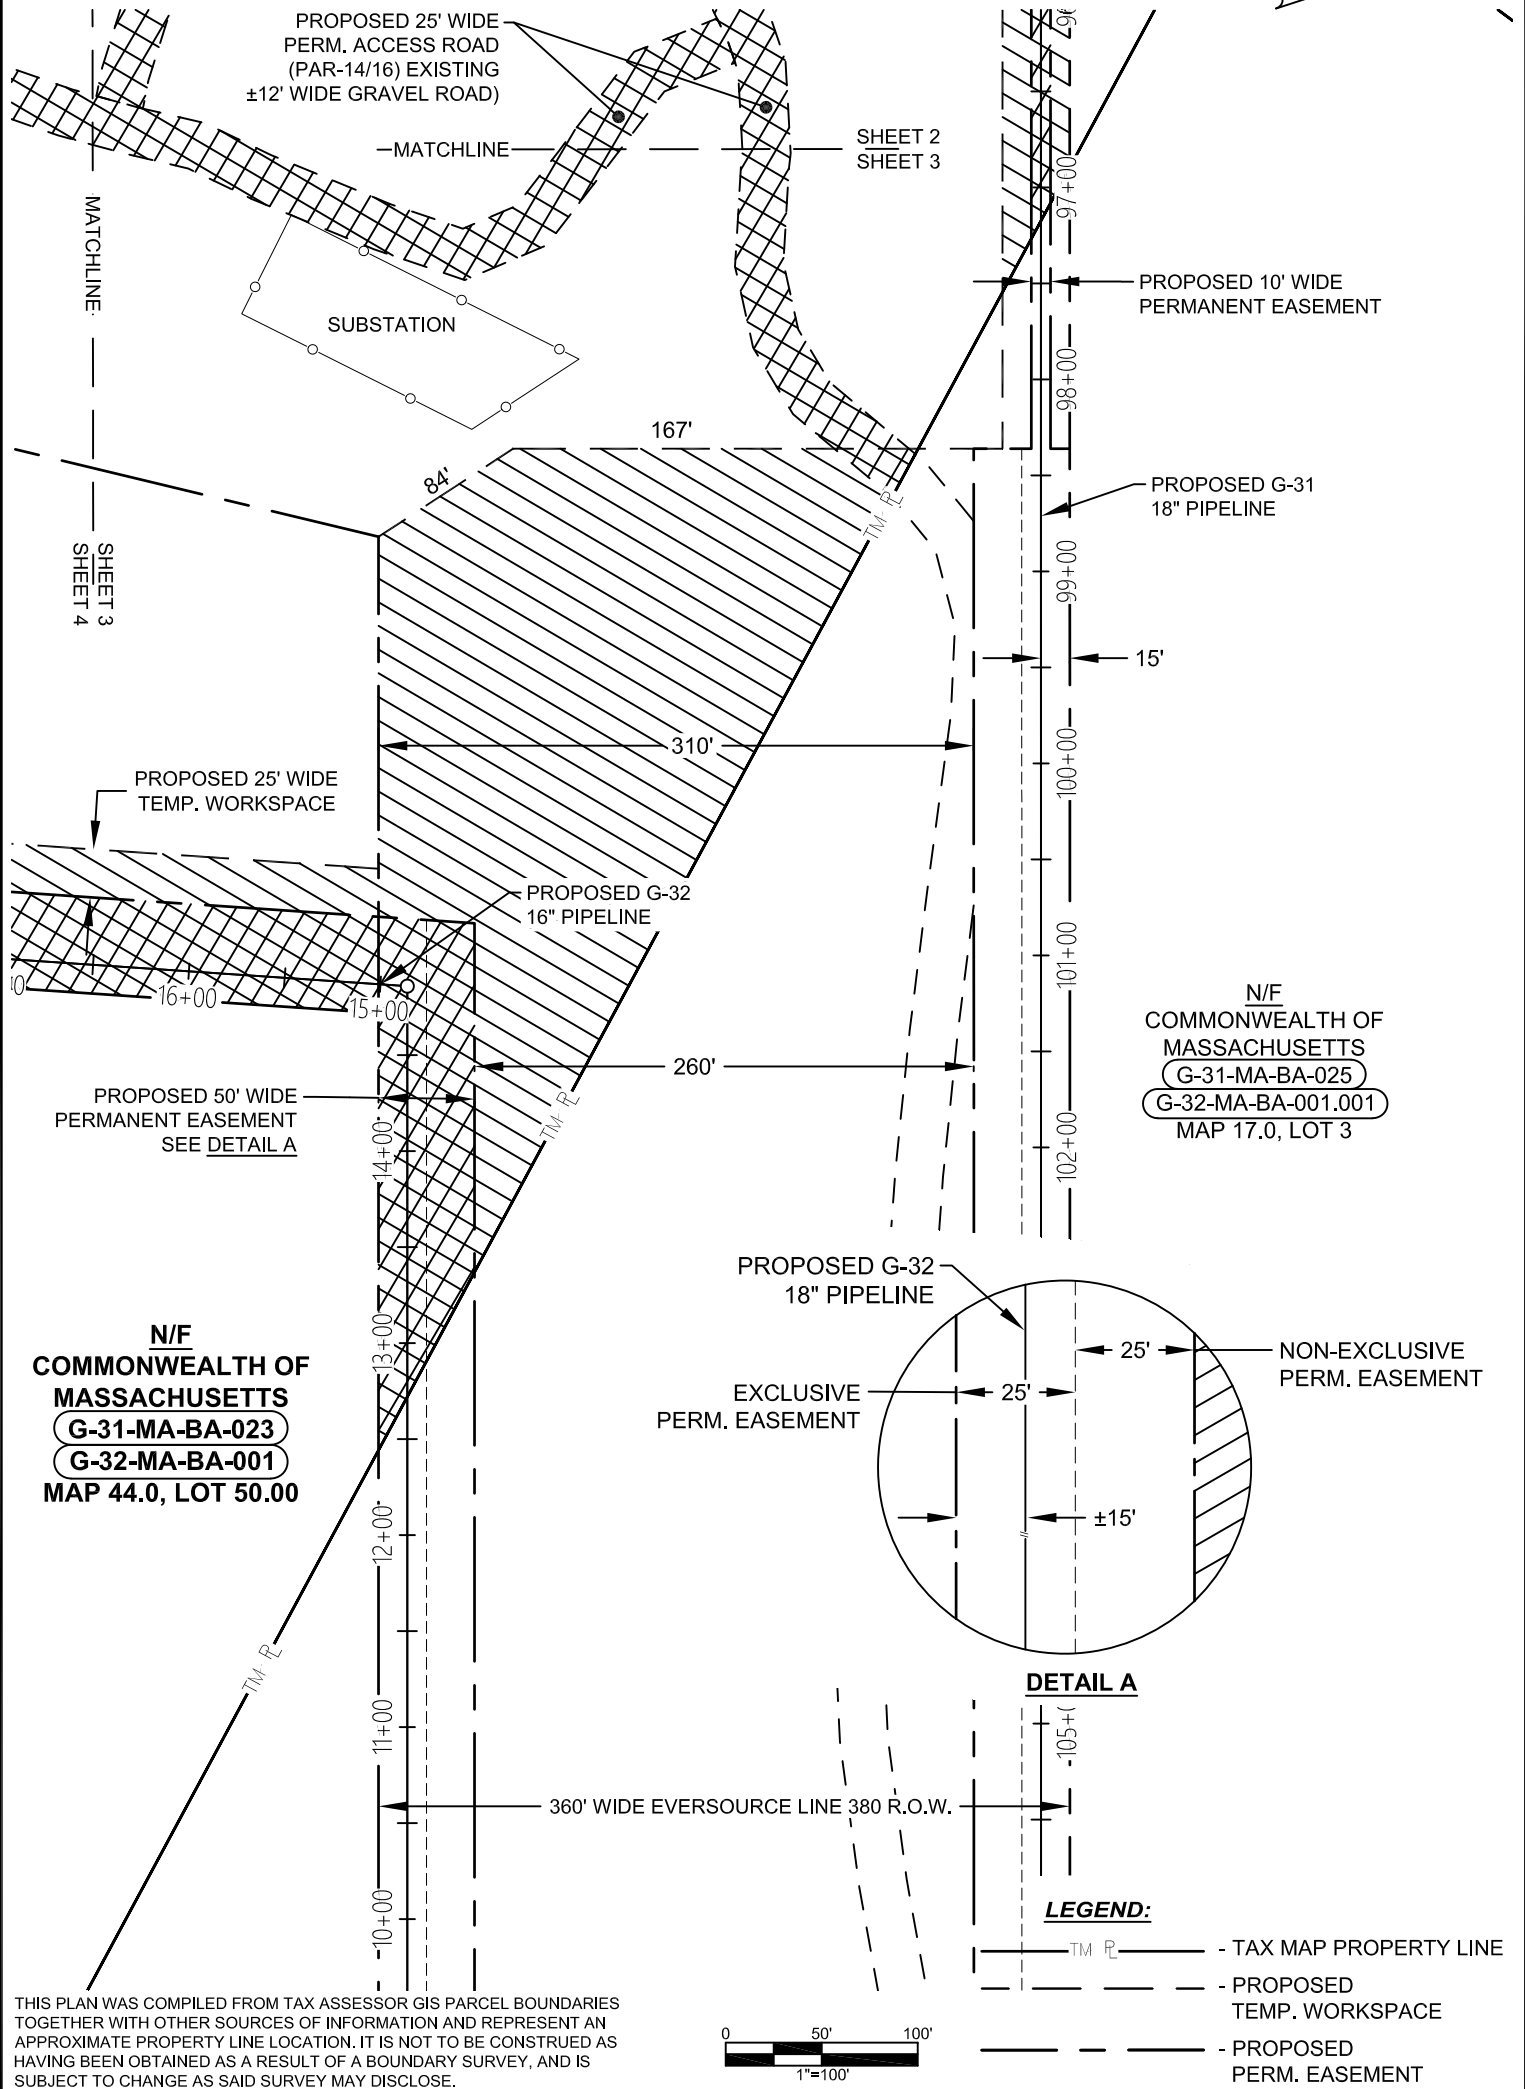

N/F
COMMONWEALTH OF
MASSACHUSETTS
G-31-MA-BA-023
G-32-MA-BA-001
MAP 44.0, LOT 50.00

N/F
COMMONWEALTH OF
MASSACHUSETTS
G-31-MA-BA-025
G-32-MA-BA-001.001
MAP 17.0, LOT 3

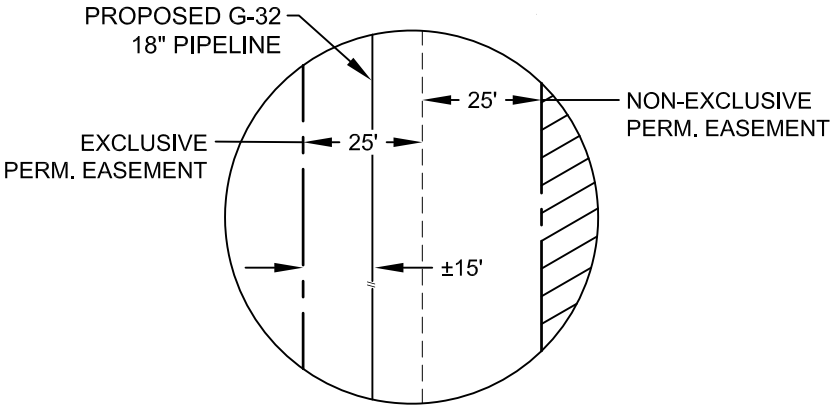


DETAIL A

LEGEND:


- TAX MAP PROPERTY LINE
- PROPOSED TEMP. WORKSPACE
- PROPOSED PERM. EASEMENT

THIS PLAN WAS COMPILED FROM TAX ASSESSOR GIS PARCEL BOUNDARIES TOGETHER WITH OTHER SOURCES OF INFORMATION AND REPRESENT AN APPROXIMATE PROPERTY LINE LOCATION. IT IS NOT TO BE CONSTRUED AS HAVING BEEN OBTAINED AS A RESULT OF A BOUNDARY SURVEY, AND IS SUBJECT TO CHANGE AS SAID SURVEY MAY DISCLOSE.

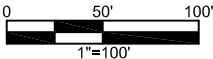

PHYSICAL ADDRESS: OTIS AIR FORCE BASE			ASSESSOR ID: 44.0_50.00		WBS#: AFE.30002835	DWG#: LD-P-1001		
	PROPOSED NEW PERM. EASEMENT	673,990 SQ·FT 15.473 ACRES	C	08/01/25	MMM	REVISED PER ROW COMMENTS	15916.58	
	PERM. ACCESS RD	372,530 SQ·FT 8.552 ACRES	B	07/24/25	MMM	REVISED PER ROW COMMENTS	15916.58	
	TEMP. WORKSPACE	1,949,930 SQ·FT 44,764 ACRES	A	07/10/25	JEA	ISSUED FOR COMMENTS	15916.58	
			REV.	DATE	BY	DESCRIPTION	PROJ. ID	APPR.
 VANASSE HANGEN BRUSTLIN, INC. 865 Spring Street, Suite 6 Westbrook, Maine 04092 www.vhb.com			AREA OF PERMANENT EASEMENT & TEMPORARY WORKSPACE				 Algonquin Gas Transmission, LLC 890 Winter Street-Suite 320, Waltham, MA 02451	
			DRAWN: JEA DATE: 07/09/25	CHECKED: MMM DATE: 07/10/25	APPROVED:  DATE:	TOWN: BOURNE		
NAME: G-31-MA-BA-023.DWG		PAGE 3 of 17	CNTY: BARNSTABLE	STATE: MA	14,631 ft			

G-31-MA-BA-023
G-32-MA-BA-001

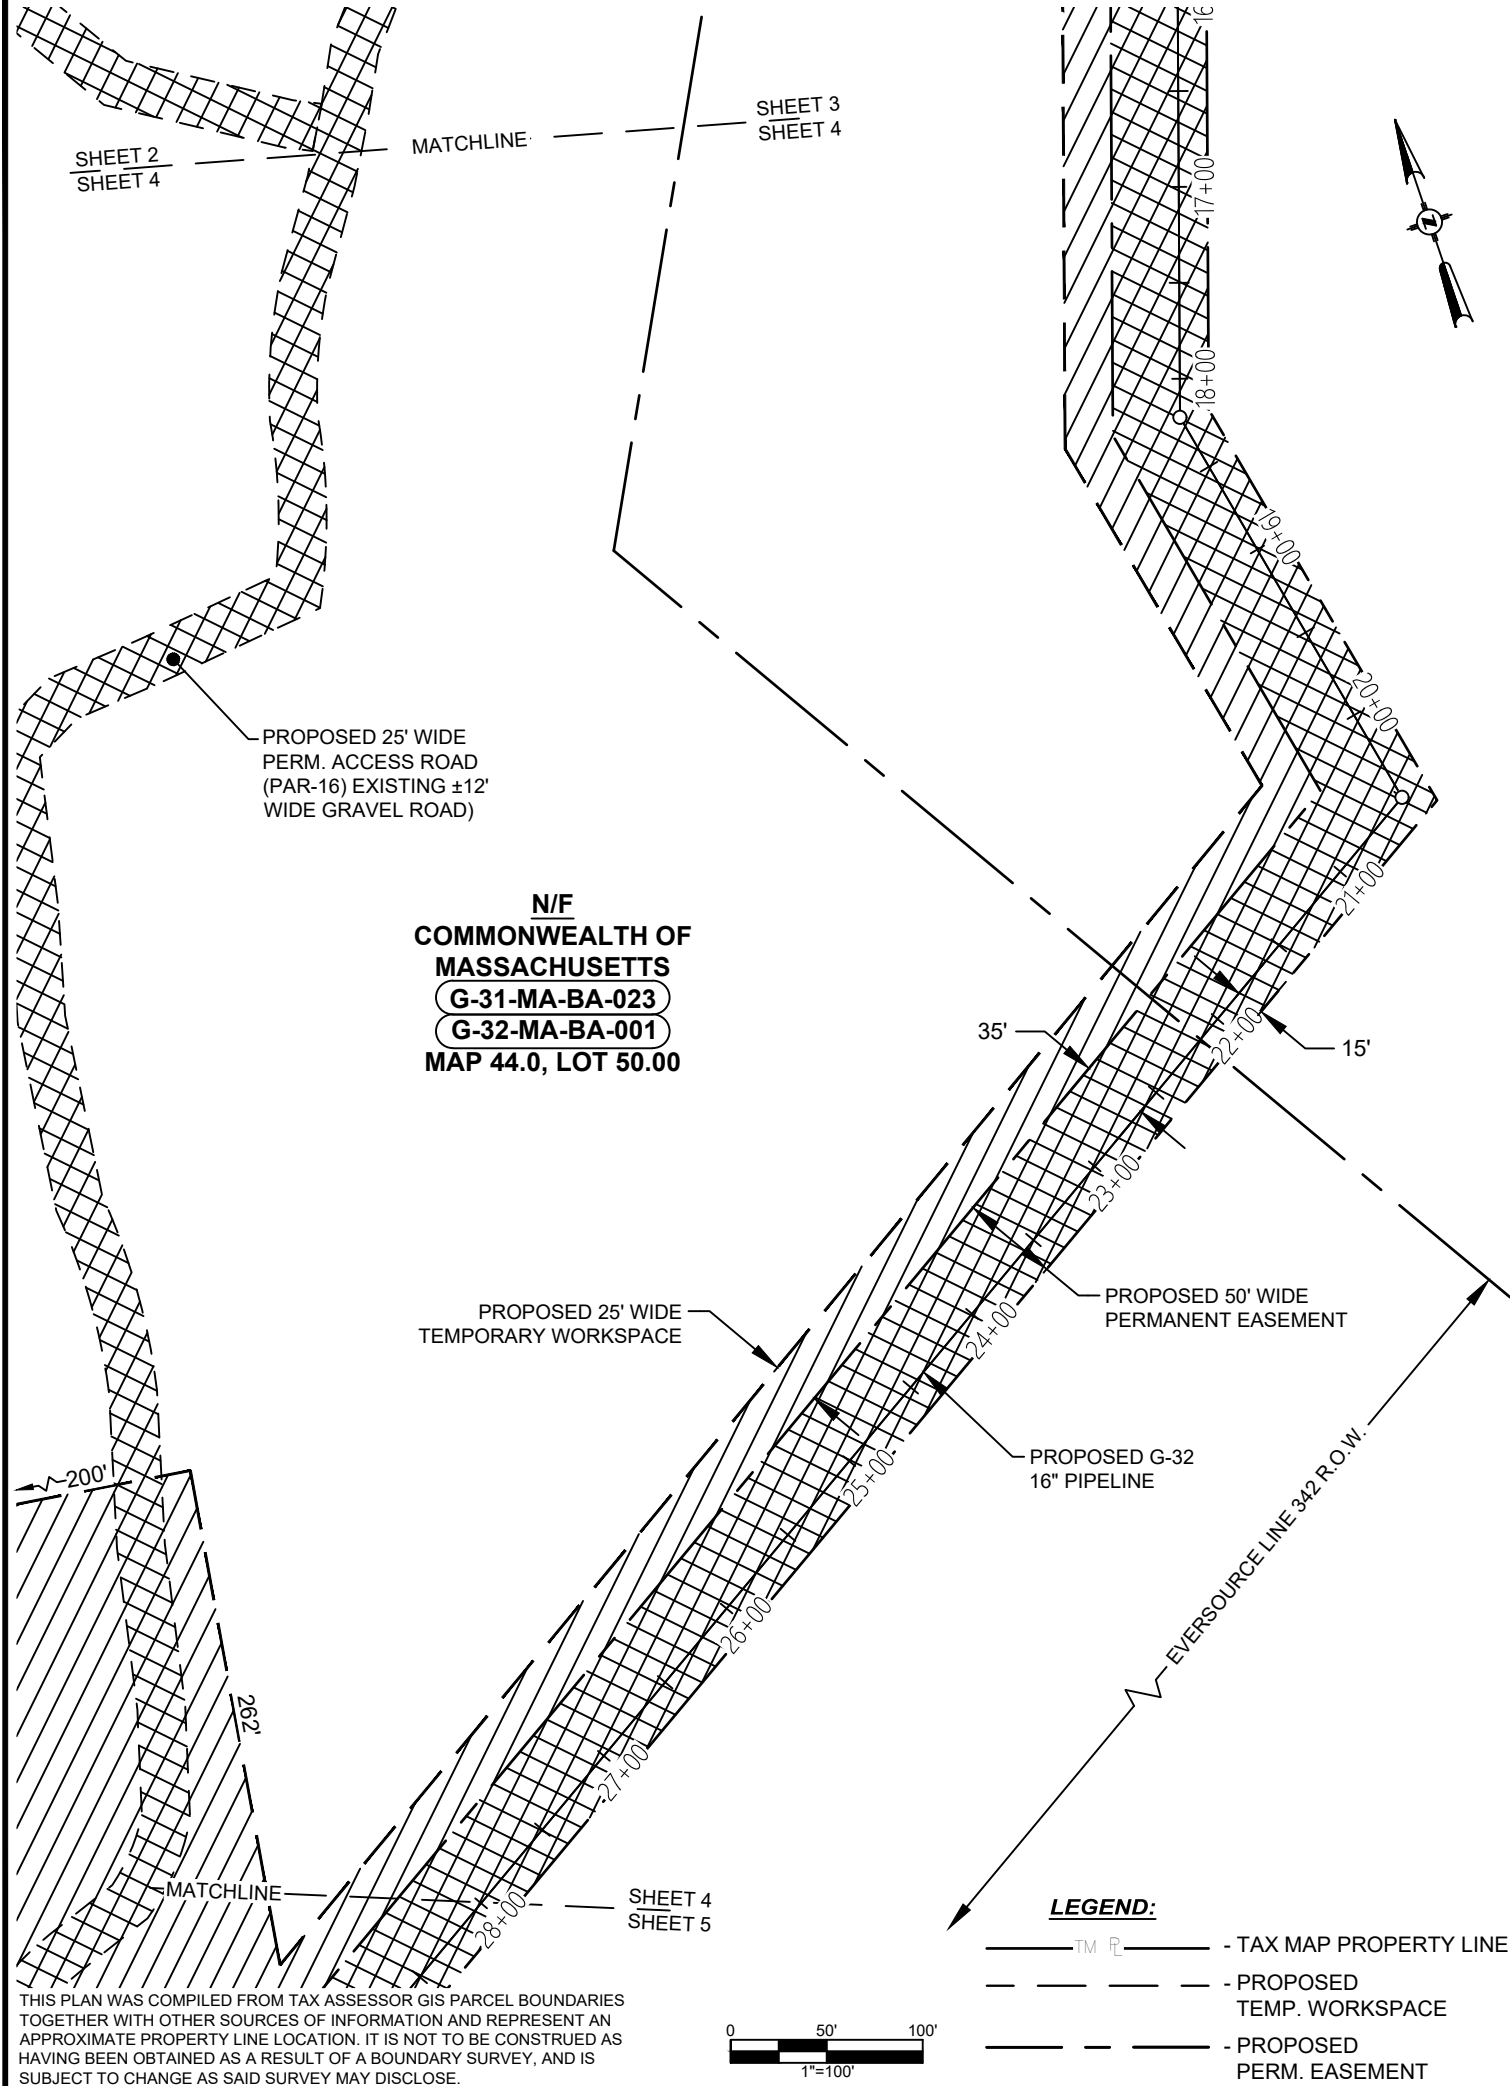


THIS PLAN WAS COMPILED FROM TAX ASSESSOR GIS PARCEL BOUNDARIES TOGETHER WITH OTHER SOURCES OF INFORMATION AND REPRESENT AN APPROXIMATE PROPERTY LINE LOCATION. IT IS NOT TO BE CONSTRUED AS HAVING BEEN OBTAINED AS A RESULT OF A BOUNDARY SURVEY, AND IS SUBJECT TO CHANGE AS SAID SURVEY MAY DISCLOSE.


PHYSICAL ADDRESS:			OTIS AIR FORCE BASE			ASSESSOR ID:			44.0_50.00			WBS#:			AFE.30002835			DWG#:			LD-P-1001		
	PROPOSED NEW	673,990	SQ·FT	C	08/01/25	MMM	REVISED PER ROW COMMENTS						15916.58										
	PERM. EASEMENT	15.473	ACRES	B	07/24/25	MMM	REVISED PER ROW COMMENTS						15916.58										
	PERM. ACCESS RD	372,530	SQ·FT	A	07/10/25	JEA	ISSUED FOR COMMENTS						15916.58										
	TEMP. WORKSPACE	1,949,930	SQ·FT	REV.	DATE	BY	DESCRIPTION						PROJ. ID		APPR.								
	44.764	ACRES																					
				VANASSE HANGEN BRUSTLIN, INC. 865 Spring Street, Suite 6 Westbrook, Maine 04092 www.vhb.com																			
AREA OF PERMANENT EASEMENT & TEMPORARY WORKSPACE																COMMONWEALTH OF MASSACHUSETTS							
DRAWN: JEA		CHECKED: MMM		APPROVED:		TOWN: BOURNE				NEW PIPELINE LENGTH ACROSS PROPERTY													
DATE: 07/09/25		DATE: 07/10/25		DATE:						14,631 ft													
NAME: G-31-MA-BA-023.DWG				PAGE 4 of 17				CNTY: BARNSTABLE		STATE: MA													
Algonquin Gas Transmission, LLC 890 Winter Street-Suite 320, Waltham, MA 02451																							

G-31-MA-BA-023

G-32-MA-BA-001

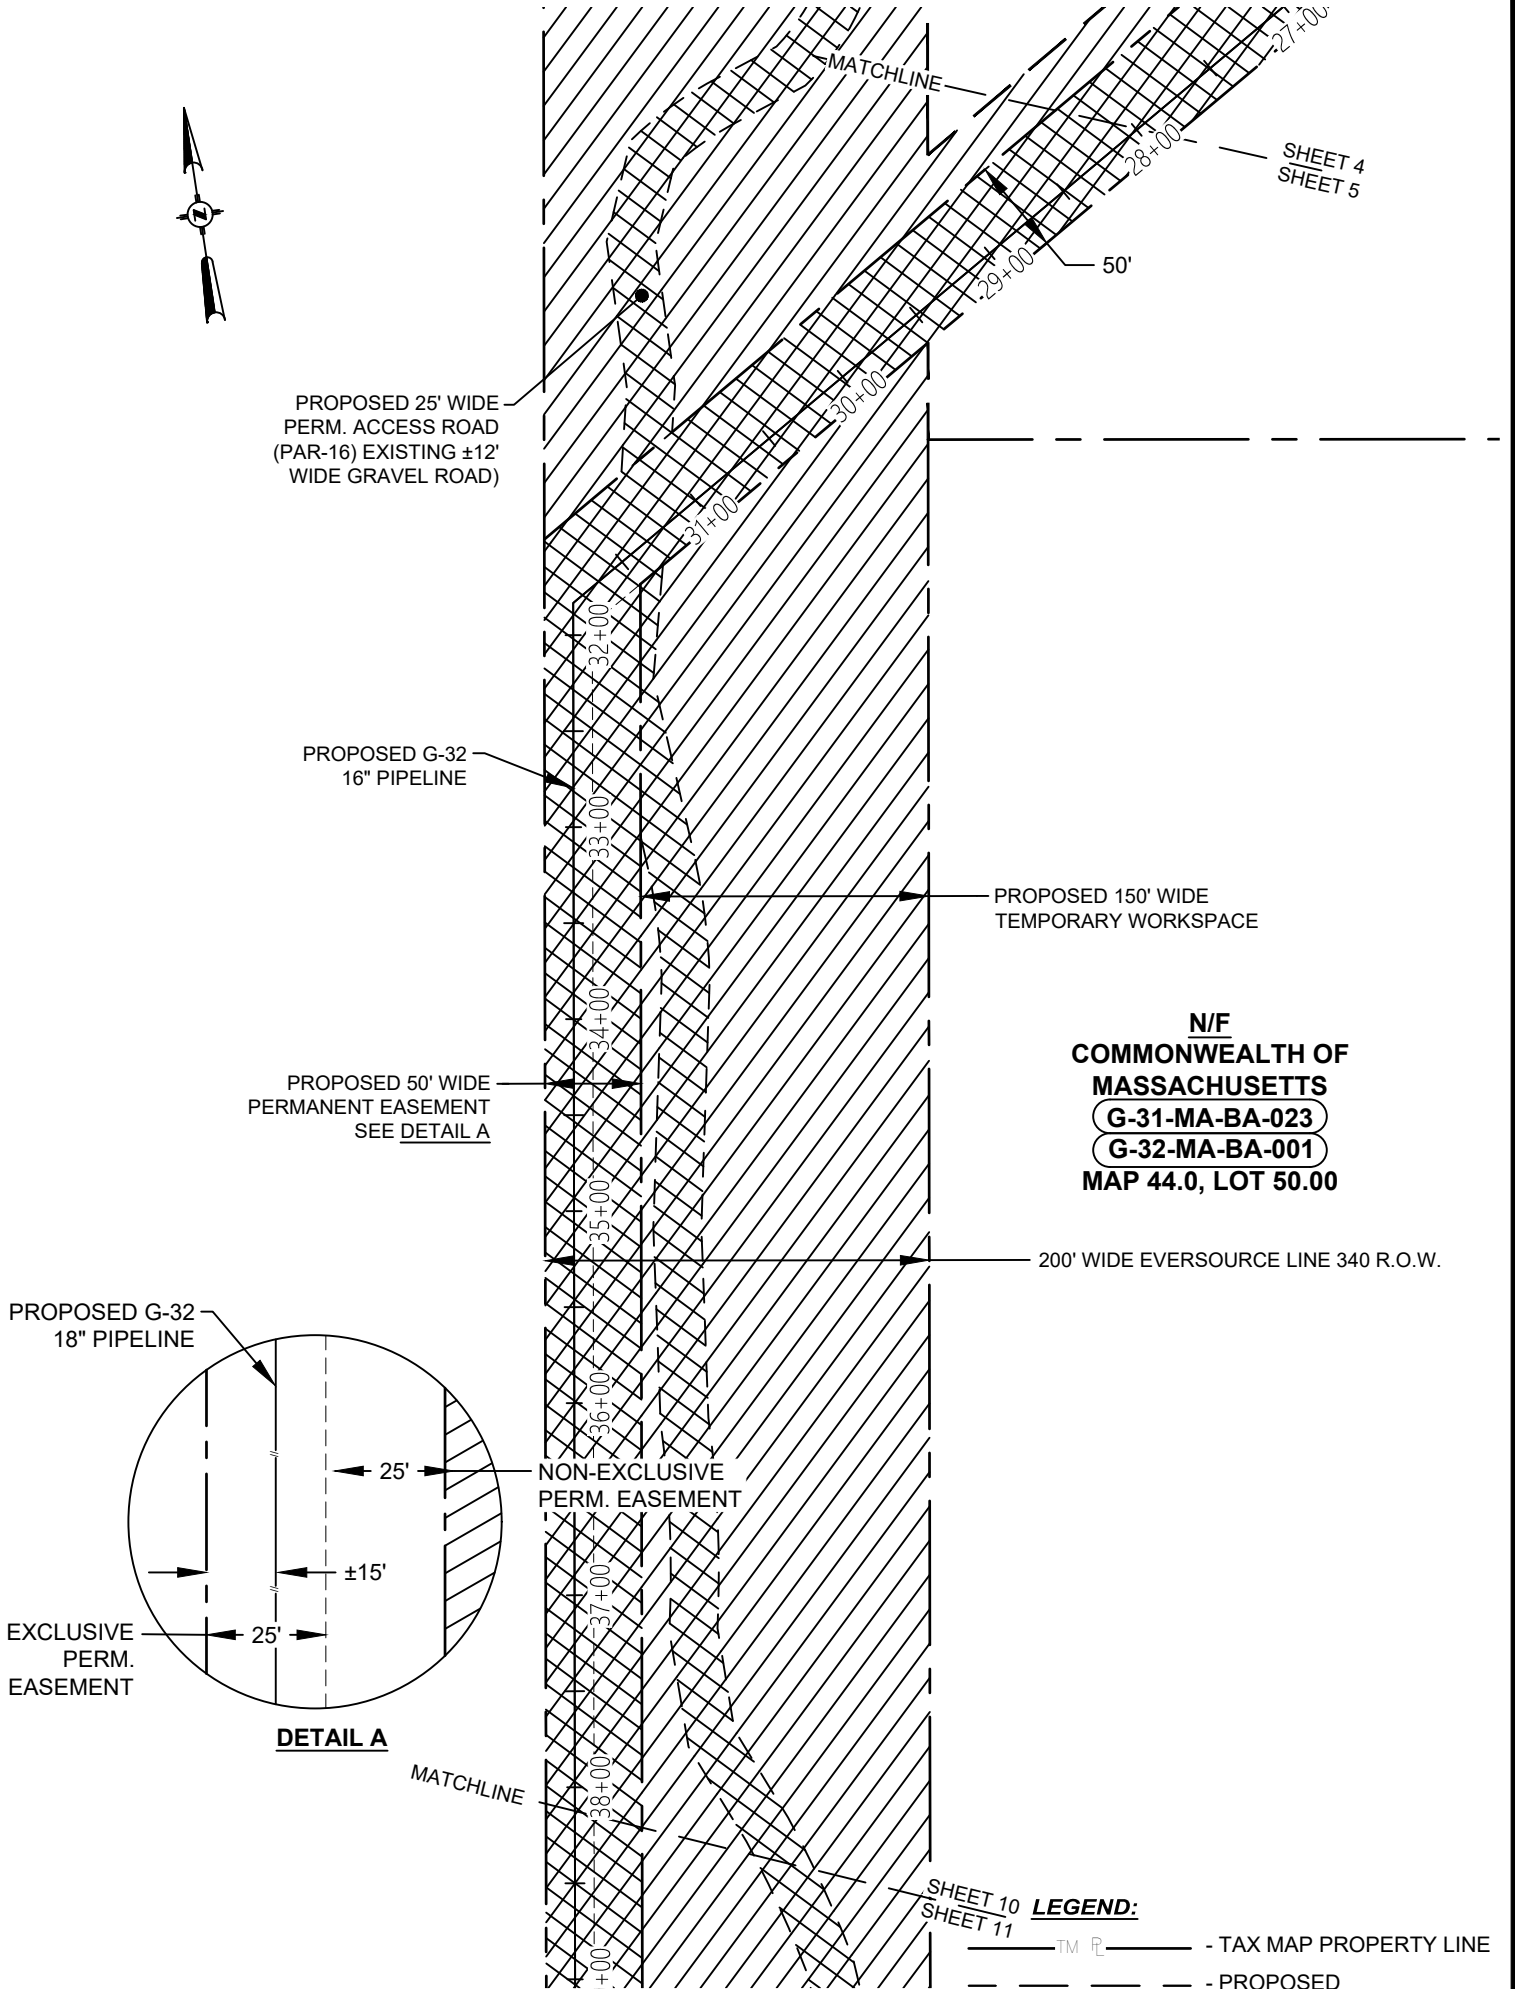

THIS PLAN WAS COMPILED FROM TAX ASSESSOR GIS PARCEL BOUNDARIES TOGETHER WITH OTHER SOURCES OF INFORMATION AND REPRESENT AN APPROXIMATE PROPERTY LINE LOCATION. IT IS NOT TO BE CONSTRUED AS HAVING BEEN OBTAINED AS A RESULT OF A BOUNDARY SURVEY, AND IS SUBJECT TO CHANGE AS SAID SURVEY MAY DISCLOSE.

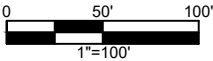

PHYSICAL ADDRESS: OTIS AIR FORCE BASE			ASSESSOR ID: 44.0_50.00			WBS#: AFE.30002835		DWG#: LD-P-1001	
	PROPOSED NEW PERM. EASEMENT	673,990 SQ·FT 15.473 ACRES	C	08/01/25	MMM	REVISED PER ROW COMMENTS		15916.58	
	PERM. ACCESS RD	372,530 SQ·FT 8.552 ACRES	B	07/24/25	MMM	REVISED PER ROW COMMENTS		15916.58	
	TEMP. WORKSPACE	1,949,930 SQ·FT 44.764 ACRES	A	07/10/25	JEA	ISSUED FOR COMMENTS		15916.58	
			REV.	DATE	BY	DESCRIPTION		PROJ. ID	APPR.

VANASSE HANGEN BRUSTLIN, INC.
865 Spring Street, Suite 6
Westbrook, Maine 04092
www.vhb.com


AREA OF PERMANENT EASEMENT & TEMPORARY WORKSPACE
COMMONWEALTH OF MASSACHUSETTS

Algonquin Gas Transmission, LLC
890 Winter Street-Suite 320, Waltham, MA 02451

DRAWN: JEA DATE: 07/09/25	CHECKED: MMM DATE: 07/10/25	APPROVED: DATE:	TOWN: BOURNE	NEW PIPELINE LENGTH ACROSS PROPERTY 14,631 ft
NAME: G-31-MA-BA-023.DWG		PAGE 5 of 17	CNTY: BARNSTABLE	STATE: MA

G-31-MA-BA-023

G-32-MA-BA-001

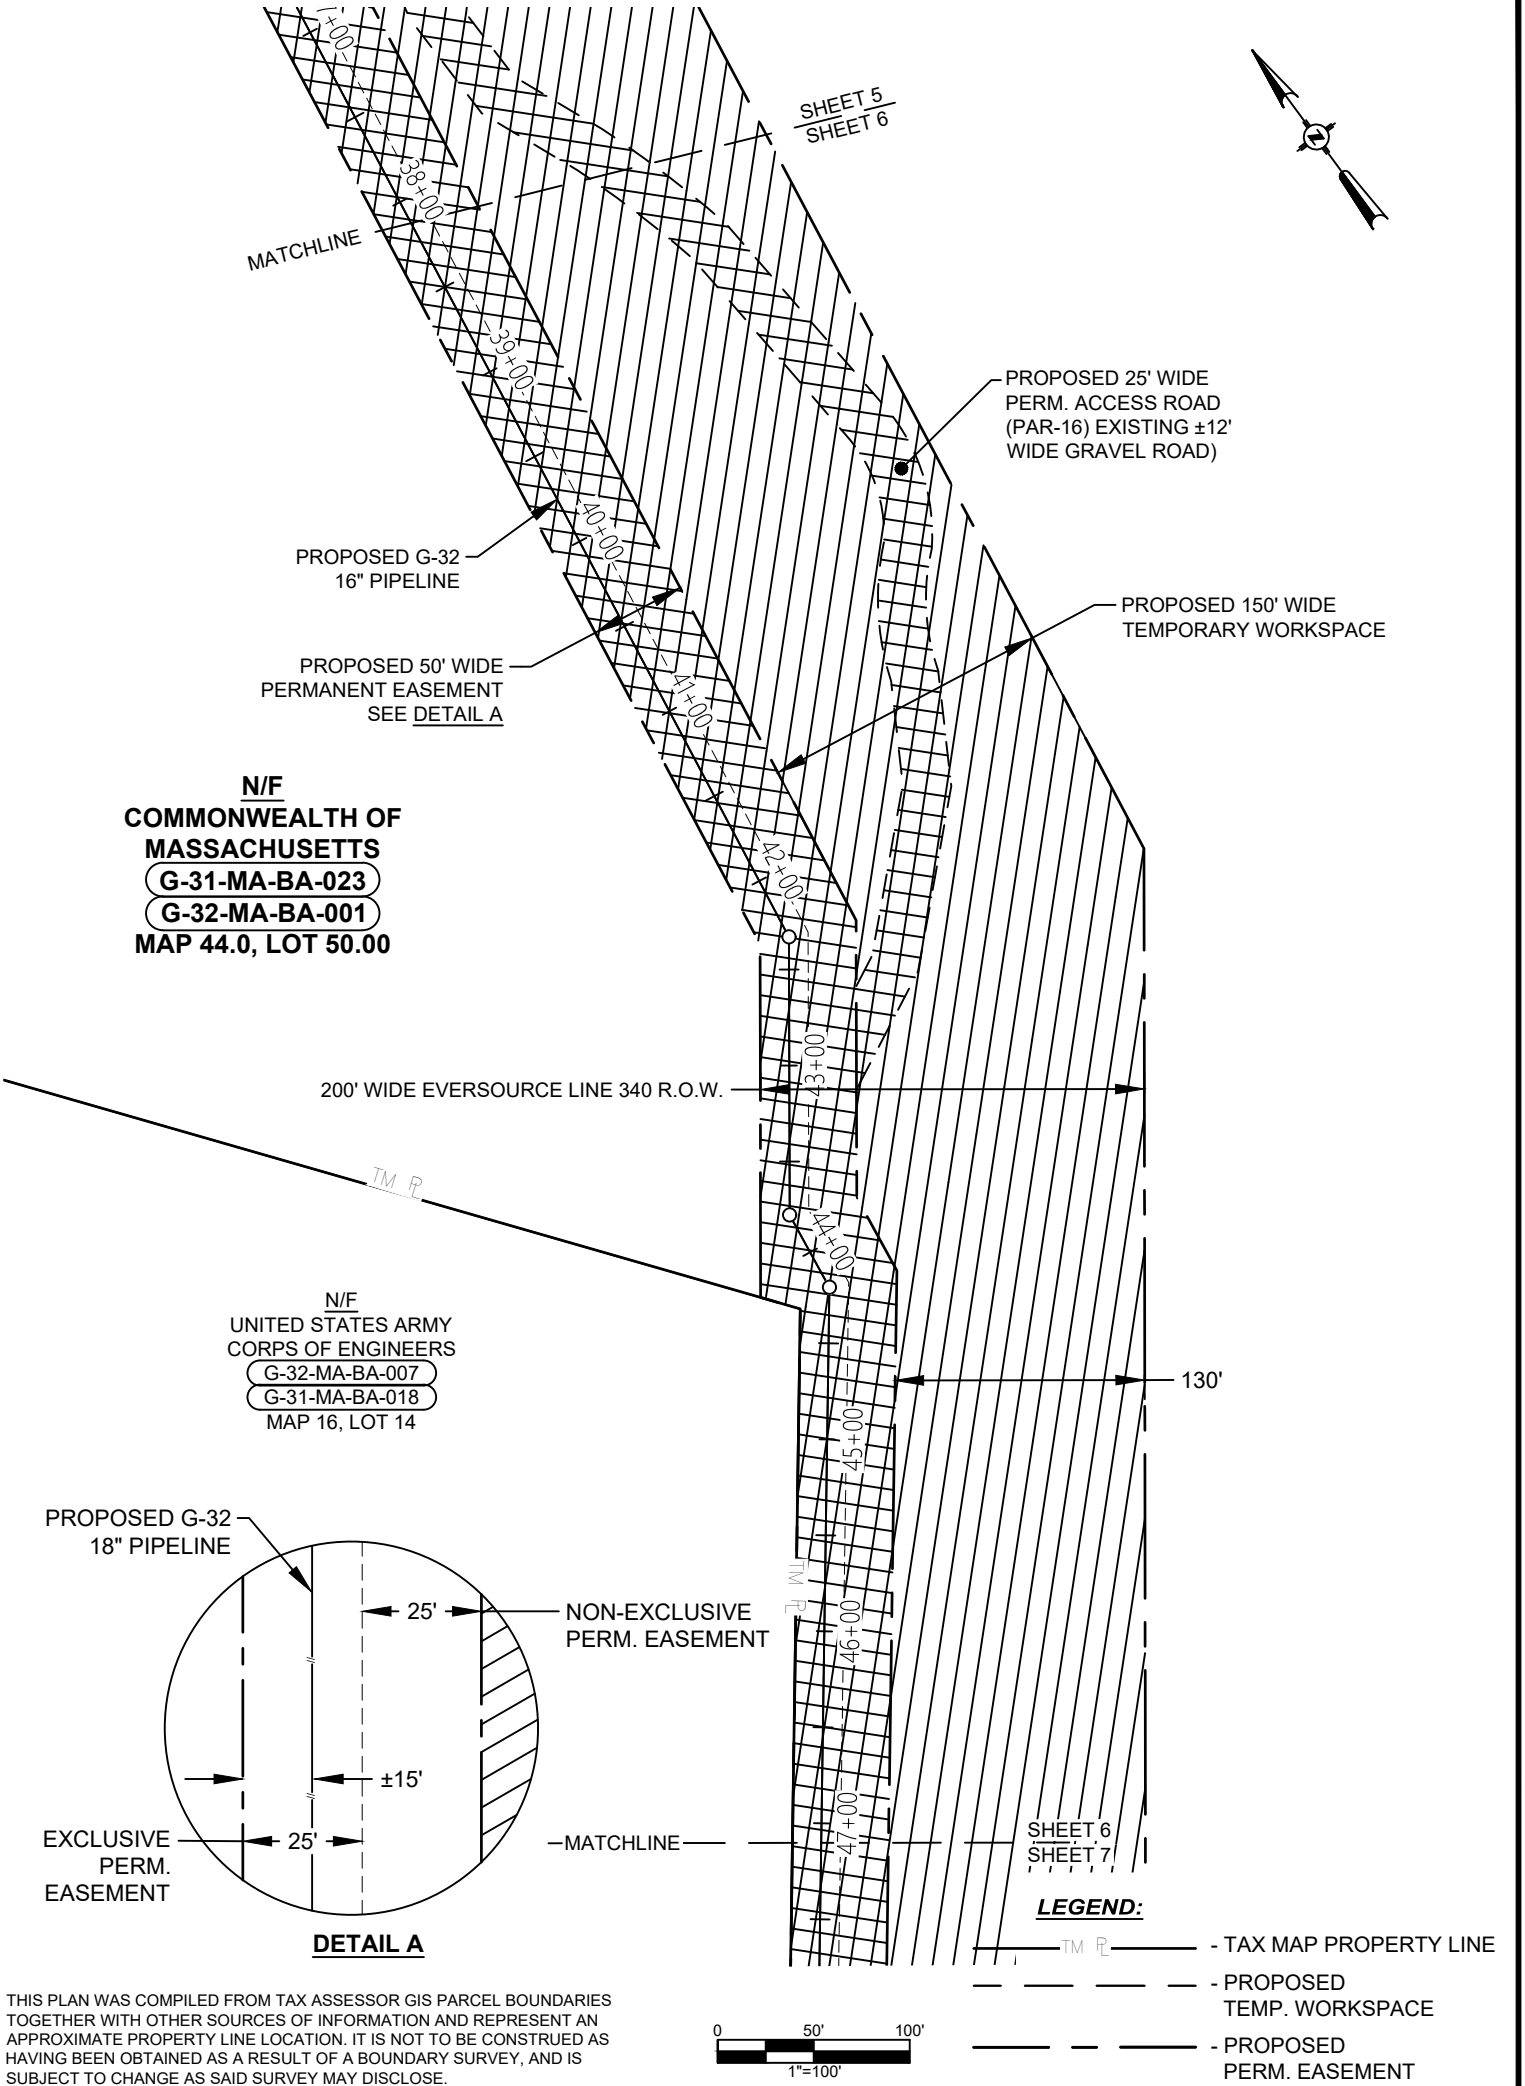

THIS PLAN WAS COMPILED FROM TAX ASSESSOR GIS PARCEL BOUNDARIES TOGETHER WITH OTHER SOURCES OF INFORMATION AND REPRESENT AN APPROXIMATE PROPERTY LINE LOCATION. IT IS NOT TO BE CONSTRUED AS HAVING BEEN OBTAINED AS A RESULT OF A BOUNDARY SURVEY, AND IS SUBJECT TO CHANGE AS SAID SURVEY MAY DISCLOSE.

PHYSICAL ADDRESS: OTIS AIR FORCE BASE			ASSESSOR ID: 44.0_50.00			WBS#: AFE.30002835	DWG#: LD-P-1001
	PROPOSED NEW PERM. EASEMENT	673,990 SQ·FT 15.473 ACRES	C	08/01/25	MMM	REVISED PER ROW COMMENTS	15916.58
	PERM. ACCESS RD	372,530 SQ·FT 8.552 ACRES	B	07/24/25	MMM	REVISED PER ROW COMMENTS	15916.58
	TEMP. WORKSPACE	1,949,930 SQ·FT 44.764 ACRES	A	07/10/25	JEA	ISSUED FOR COMMENTS	15916.58
			REV.	DATE	BY	DESCRIPTION	PROJ. ID APPR.



VANASSE HANGEN BRUSTLIN, INC.
865 Spring Street, Suite 6
Westbrook, Maine 04092
www.vhb.com

AREA OF PERMANENT EASEMENT & TEMPORARY WORKSPACE

COMMONWEALTH OF MASSACHUSETTS

TOWN: BOURNE

CNTY: BARNSTABLE

STATE: MA


NEW PIPELINE LENGTH ACROSS PROPERTY
14,631 ft



Algonquin Gas Transmission, LLC
890 Winter Street-Suite 320, Waltham, MA 02451

G-31-MA-BA-023

G-32-MA-BA-001

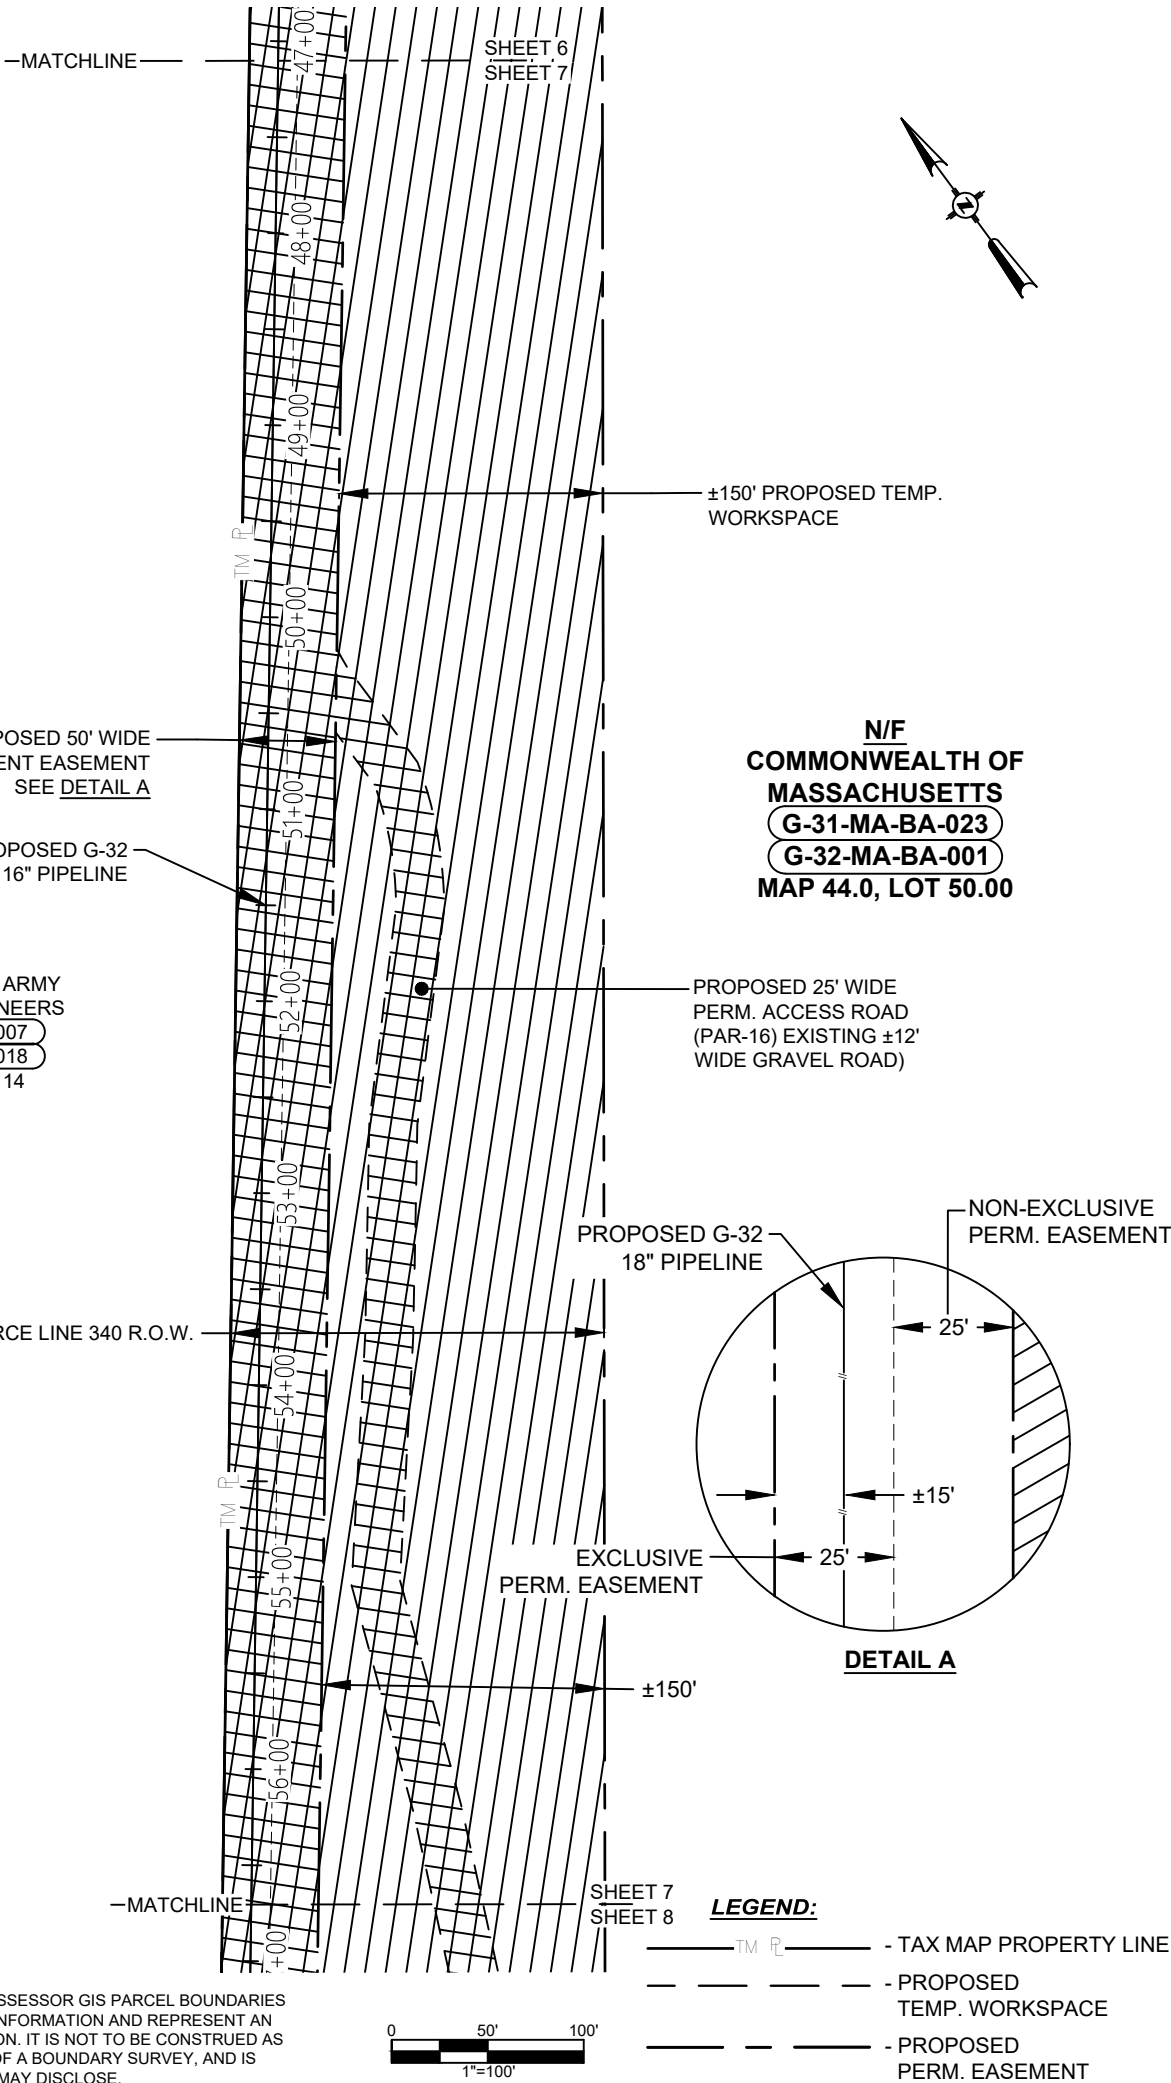

THIS PLAN WAS COMPILED FROM TAX ASSESSOR GIS PARCEL BOUNDARIES TOGETHER WITH OTHER SOURCES OF INFORMATION AND REPRESENT AN APPROXIMATE PROPERTY LINE LOCATION. IT IS NOT TO BE CONSTRUED AS HAVING BEEN OBTAINED AS A RESULT OF A BOUNDARY SURVEY, AND IS SUBJECT TO CHANGE AS SAID SURVEY MAY DISCLOSE.

PHYSICAL ADDRESS: OTIS AIR FORCE BASE			ASSESSOR ID: 44.0_50.00			WBS#: AFE.30002835		DWG#: LD-P-1001	
XXXX	PROPOSED NEW PERM. EASEMENT	673,990 SQ·FT 15.473 ACRES	C	08/01/25	MMM	REVISED PER ROW COMMENTS			15916.58
XXXX	PERM. ACCESS RD	372,530 SQ·FT 8.552 ACRES	B	07/24/25	MMM	REVISED PER ROW COMMENTS			15916.58
XXXX	TEMP. WORKSPACE	1,949,930 SQ·FT 44.764 ACRES	A	07/10/25	JEA	ISSUED FOR COMMENTS			15916.58
			REV.	DATE	BY	DESCRIPTION			PROJ. ID APPR.

VANASSE HANGEN BRUSTLIN, INC.
865 Spring Street, Suite 6
Westbrook, Maine 04092
www.vhb.com


AREA OF PERMANENT EASEMENT & TEMPORARY WORKSPACE
COMMONWEALTH OF MASSACHUSETTS

Algonquin Gas Transmission, LLC
890 Winter Street-Suite 320, Waltham, MA 02451


DRAWN: JEA	CHECKED: MMM	APPROVED:	TOWN: BOURNE	NEW PIPELINE LENGTH ACROSS PROPERTY
DATE: 07/09/25	DATE: 07/10/25	DATE:	CNTY: BARNSTABLE	STATE: MA
NAME: G-31-MA-BA-023.DWG		PAGE 7 of 17	14,631 ft	

G-31-MA-BA-023

G-32-MA-BA-001

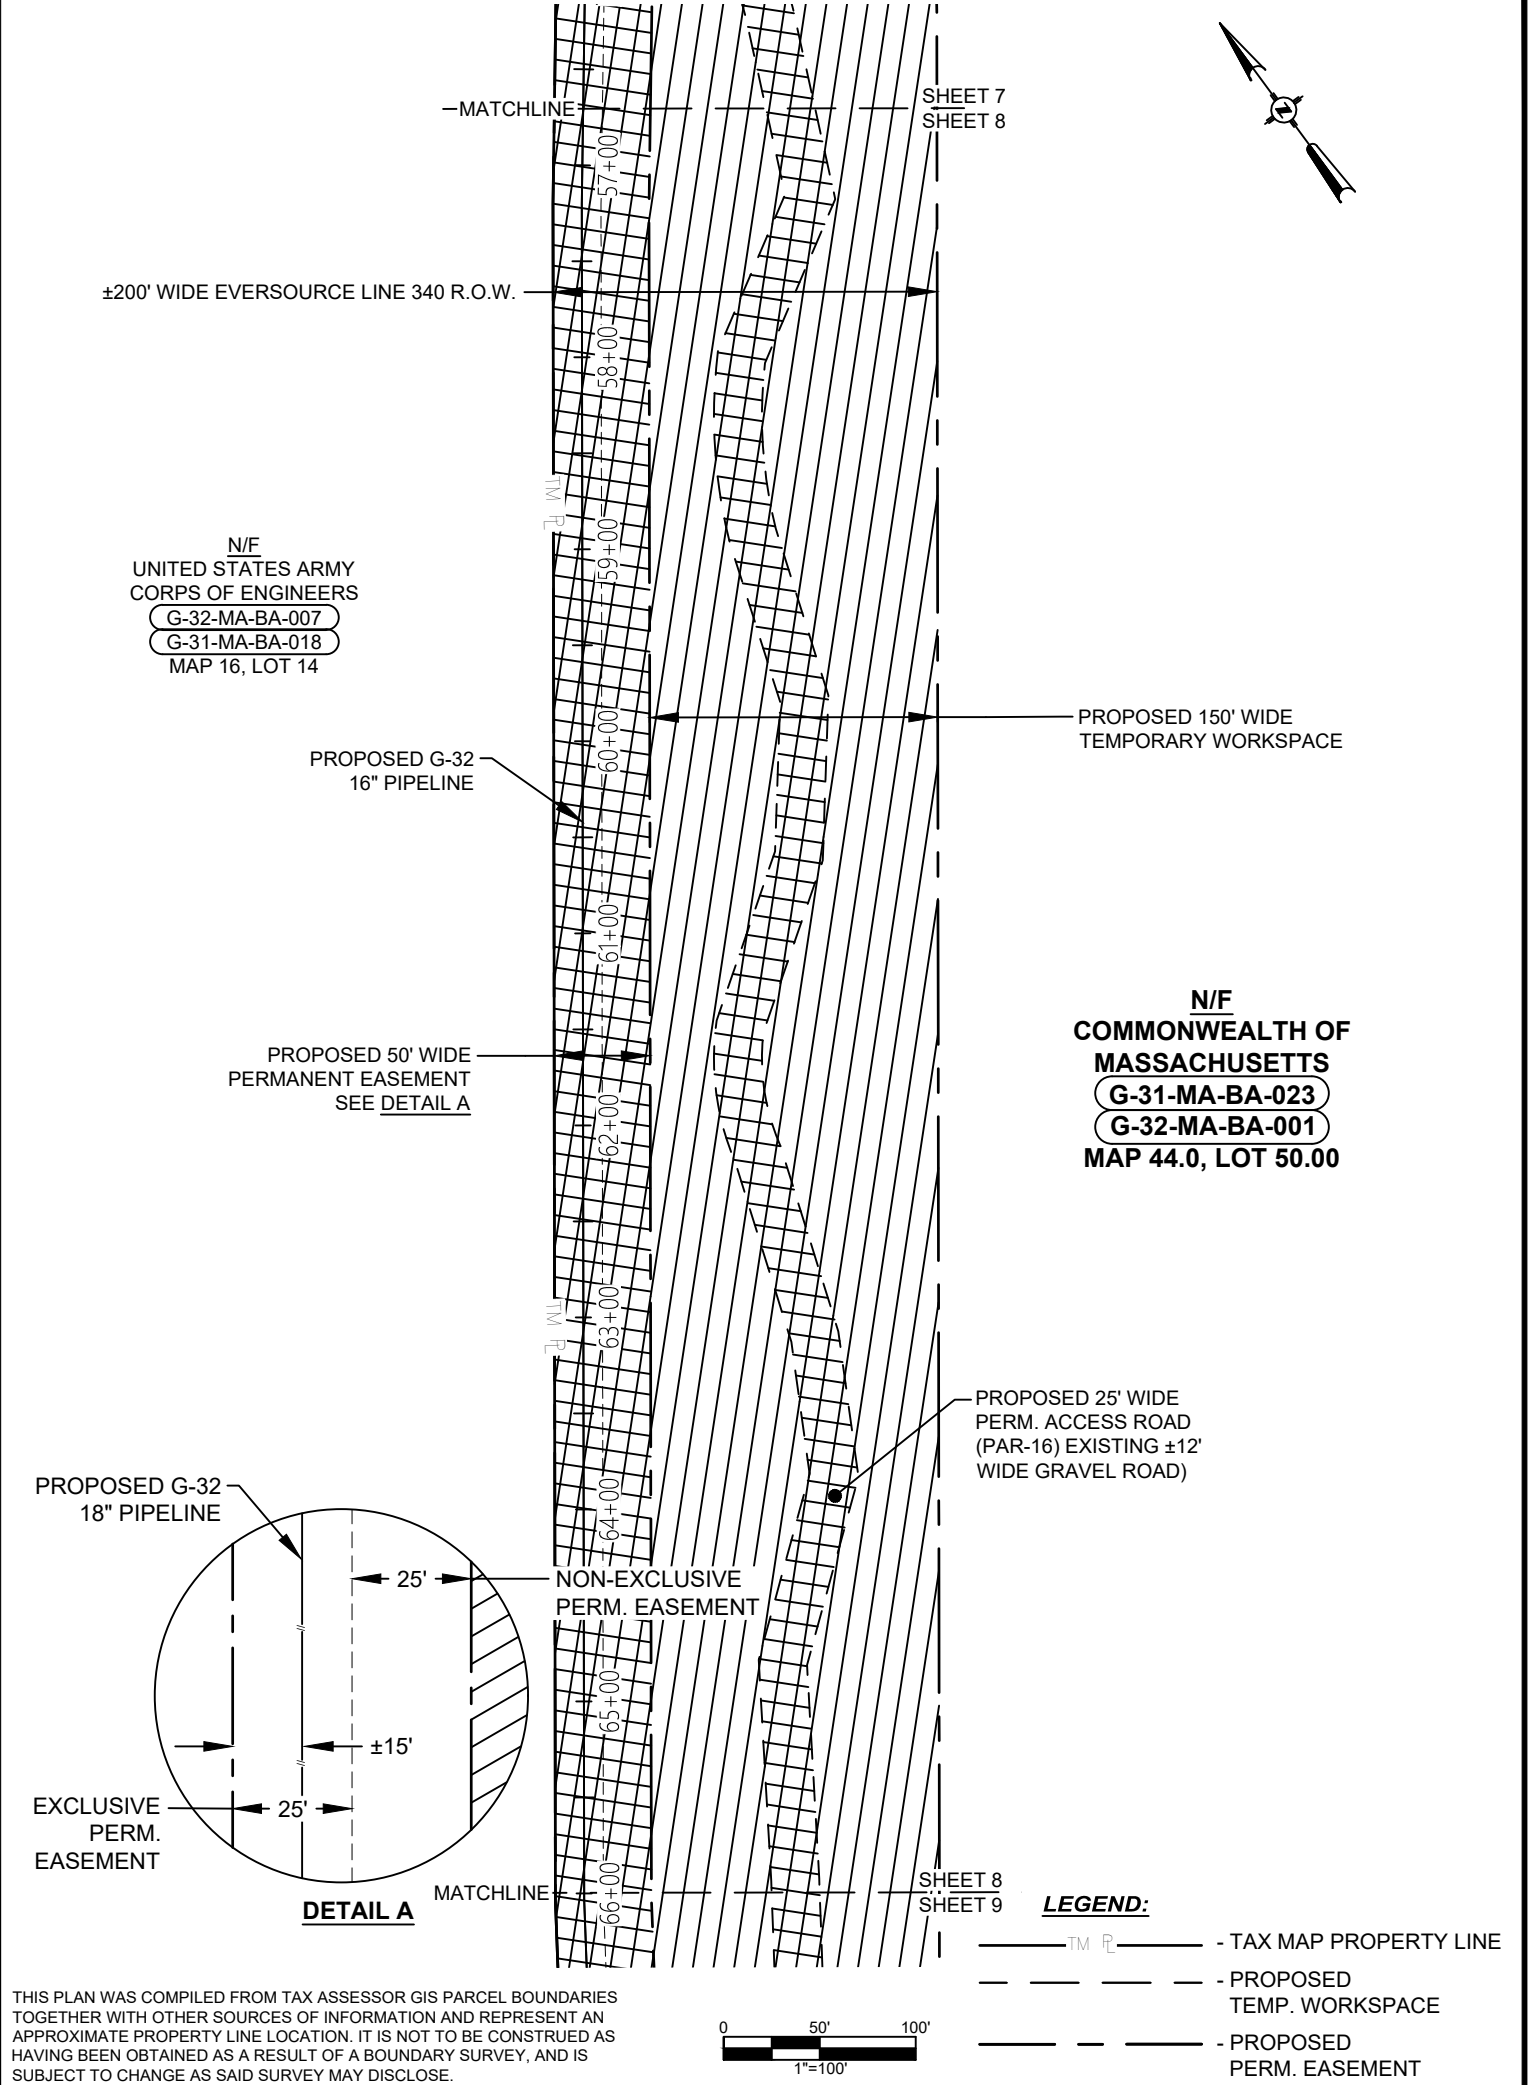

THIS PLAN WAS COMPILED FROM TAX ASSESSOR GIS PARCEL BOUNDARIES TOGETHER WITH OTHER SOURCES OF INFORMATION AND REPRESENT AN APPROXIMATE PROPERTY LINE LOCATION. IT IS NOT TO BE CONSTRUED AS HAVING BEEN OBTAINED AS A RESULT OF A BOUNDARY SURVEY, AND IS SUBJECT TO CHANGE AS SAID SURVEY MAY DISCLOSE.

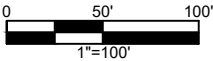

PHYSICAL ADDRESS: OTIS AIR FORCE BASE				ASSESSOR ID: 44.0_50.00		WBS#: AFE.30002835		DWG#: LD-P-1001		
	PROPOSED NEW	673,990	SQ·FT	C	08/01/25	MMM	REVISED PER ROW COMMENTS		15916.58	
	PERM. EASEMENT	15.473	ACRES	B	07/24/25	MMM	REVISED PER ROW COMMENTS		15916.58	
	PERM. ACCESS RD	372,530	SQ·FT	A	07/10/25	JEA	ISSUED FOR COMMENTS		15916.58	
		8.552	ACRES							
	TEMP. WORKSPACE	1,949,930	SQ·FT	REV.	DATE	BY	DESCRIPTION		PROJ. ID	APPR.
		44.764	ACRES							

VANASSE HANGEN BRUSTLIN, INC.
865 Spring Street, Suite 6
Westbrook, Maine 04092
www.vhb.com

AREA OF PERMANENT EASEMENT & TEMPORARY WORKSPACE

COMMONWEALTH OF MASSACHUSETTS

TOWN: BOURNE	NEW PIPELINE LENGTH ACROSS PROPERTY
CNTY: BARNSTABLE	14,631 ft
STATE: MA	

Algonquin Gas Transmission, LLC
890 Winter Street-Suite 320, Waltham, MA 02451


DRAWN: JEA	CHECKED: MMM	APPROVED:
DATE: 07/09/25	DATE: 07/10/25	DATE:

NAME: G-31-MA-BA-023.DWG

PAGE 8 of 17

G-31-MA-BA-023

G-32-MA-BA-001

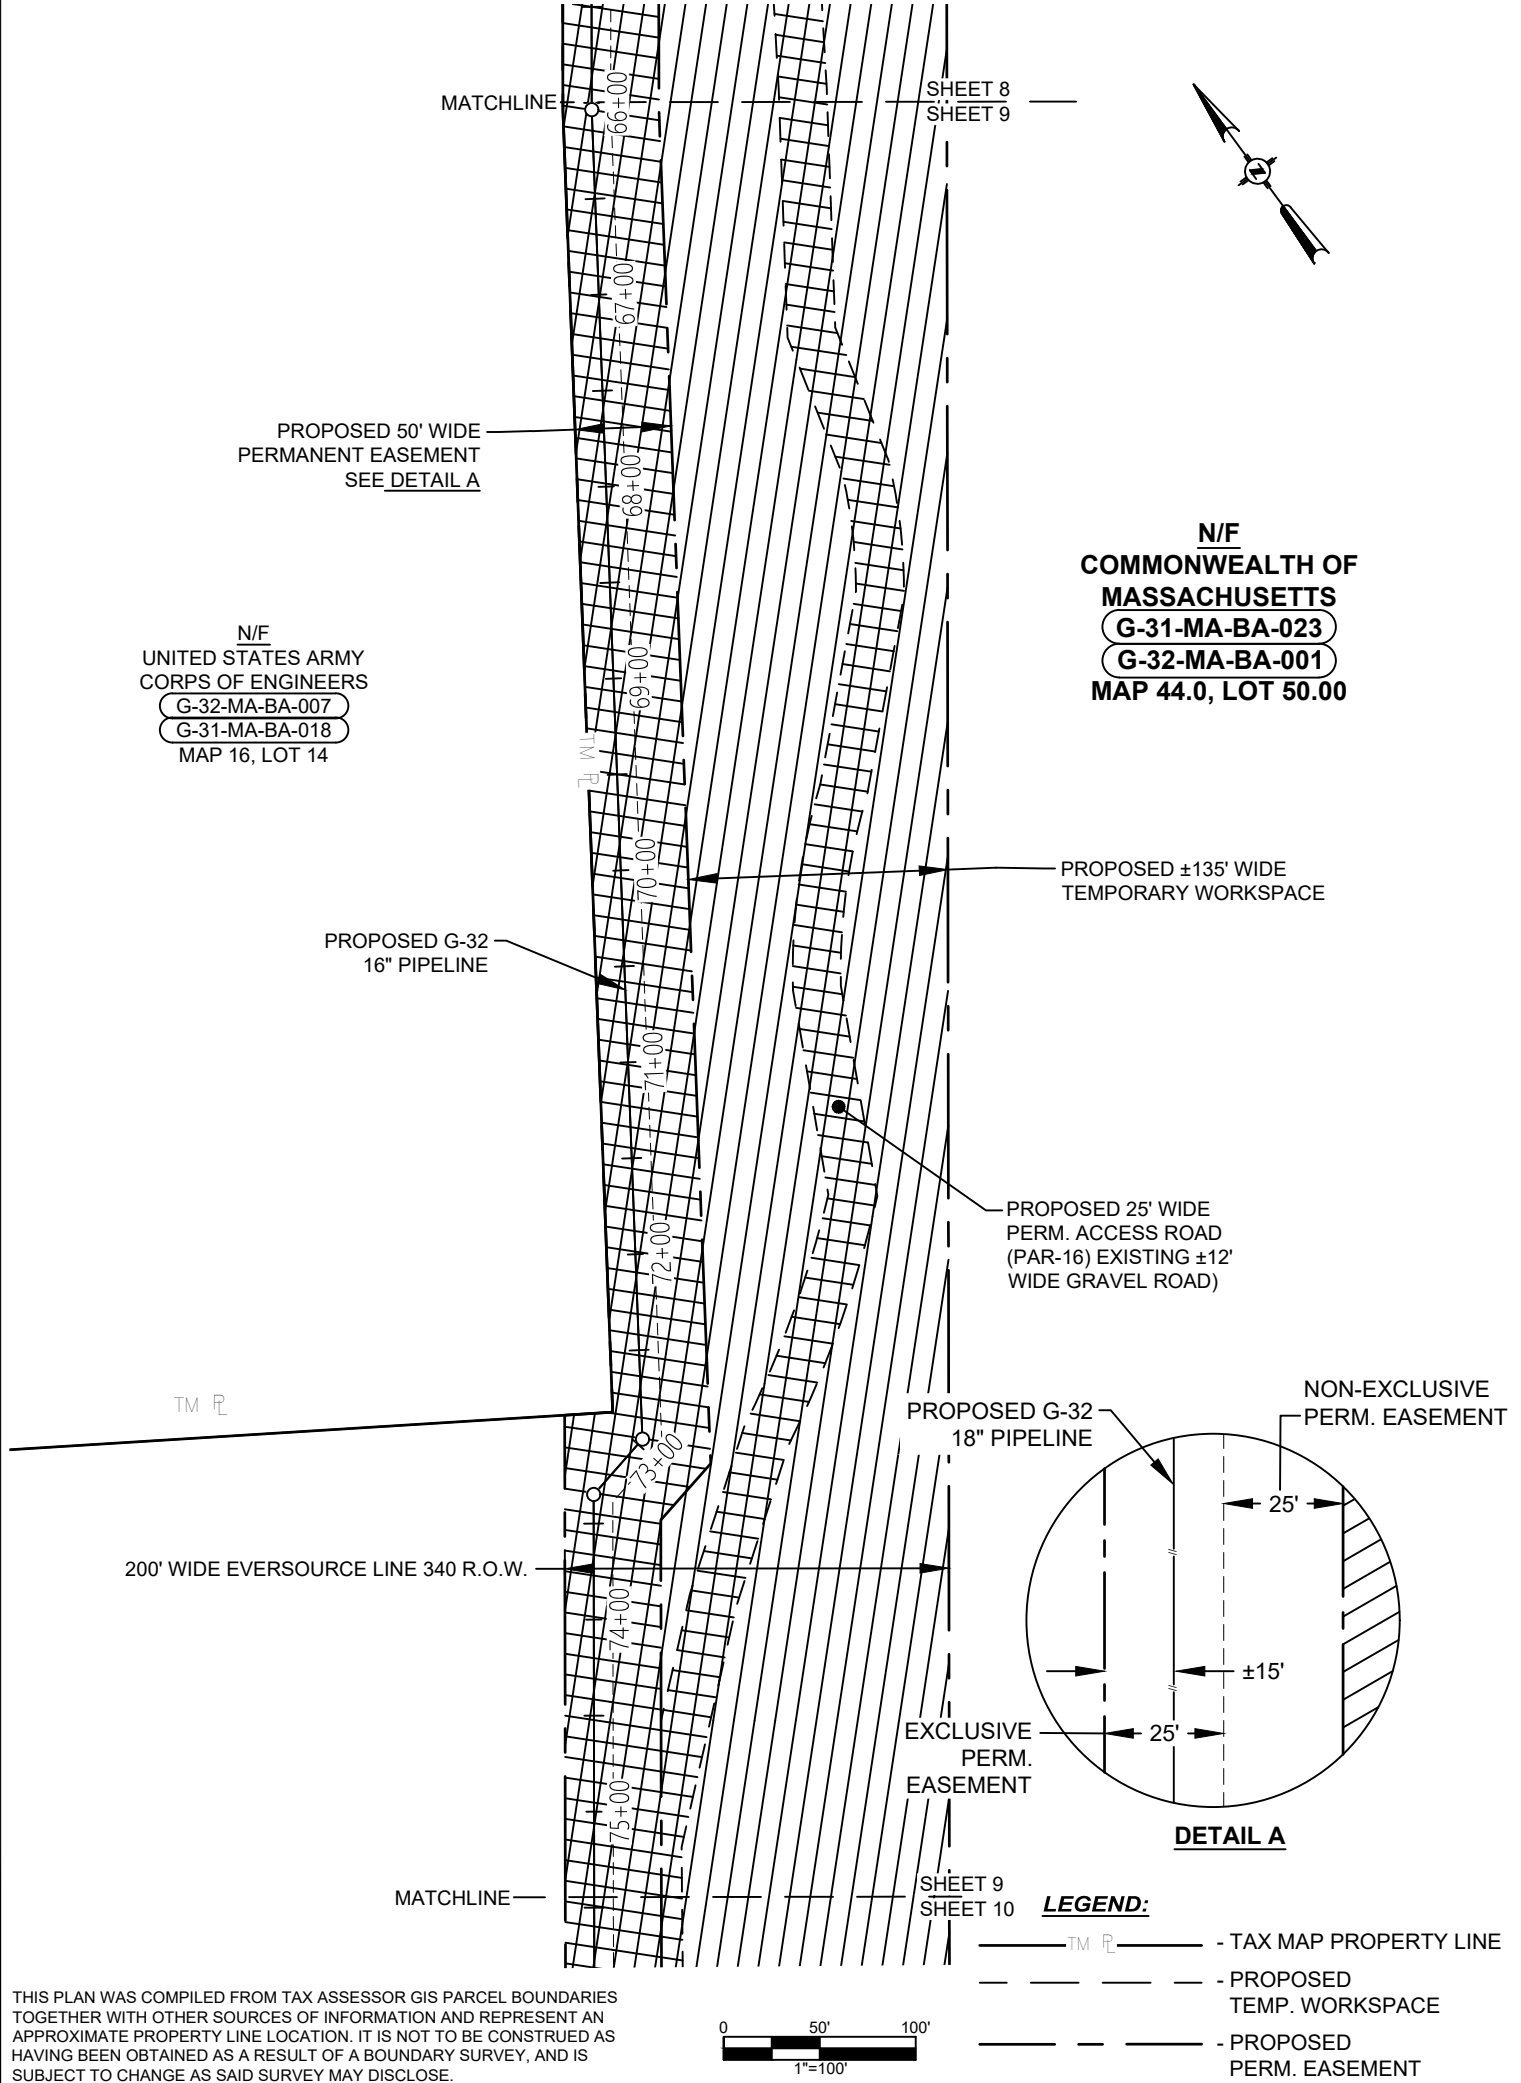

THIS PLAN WAS COMPILED FROM TAX ASSESSOR GIS PARCEL BOUNDARIES TOGETHER WITH OTHER SOURCES OF INFORMATION AND REPRESENT AN APPROXIMATE PROPERTY LINE LOCATION. IT IS NOT TO BE CONSTRUED AS HAVING BEEN OBTAINED AS A RESULT OF A BOUNDARY SURVEY, AND IS SUBJECT TO CHANGE AS SAID SURVEY MAY DISCLOSE.

PHYSICAL ADDRESS: OTIS AIR FORCE BASE			ASSESSOR ID: 44.0_50.00			WBS#: AFE.30002835	DWG#: LD-P-1001	
	PROPOSED NEW PERM. EASEMENT	673,990 SQ·FT 15.473 ACRES	C	08/01/25	MMM	REVISED PER ROW COMMENTS	15916.58	
	PERM. ACCESS RD	372,530 SQ·FT 8.552 ACRES	B	07/24/25	MMM	REVISED PER ROW COMMENTS	15916.58	
	TEMP. WORKSPACE	1,949,930 SQ·FT 44.764 ACRES	A	07/10/25	JEA	ISSUED FOR COMMENTS	15916.58	
			REV.	DATE	BY	DESCRIPTION	PROJ. ID	APPR.



VANASSE HANGEN BRUSTLIN, INC.
865 Spring Street, Suite 6
Westbrook, Maine 04092
www.vhb.com

AREA OF PERMANENT EASEMENT & TEMPORARY WORKSPACE
COMMONWEALTH OF MASSACHUSETTS



Algonquin Gas Transmission, LLC
890 Winter Street-Suite 320, Waltham, MA 02451


DRAWN: JEA	CHECKED: MMM	APPROVED:
DATE: 07/09/25	DATE: 07/10/25	DATE:

NAME: G-31-MA-BA-023.DWG	PAGE 9 of 17
--------------------------	--------------

TOWN: BOURNE	NEW PIPELINE LENGTH ACROSS PROPERTY
CNTY: BARNSTABLE	14,631 ft
STATE: MA	


G-31-MA-BA-023

G-32-MA-BA-001

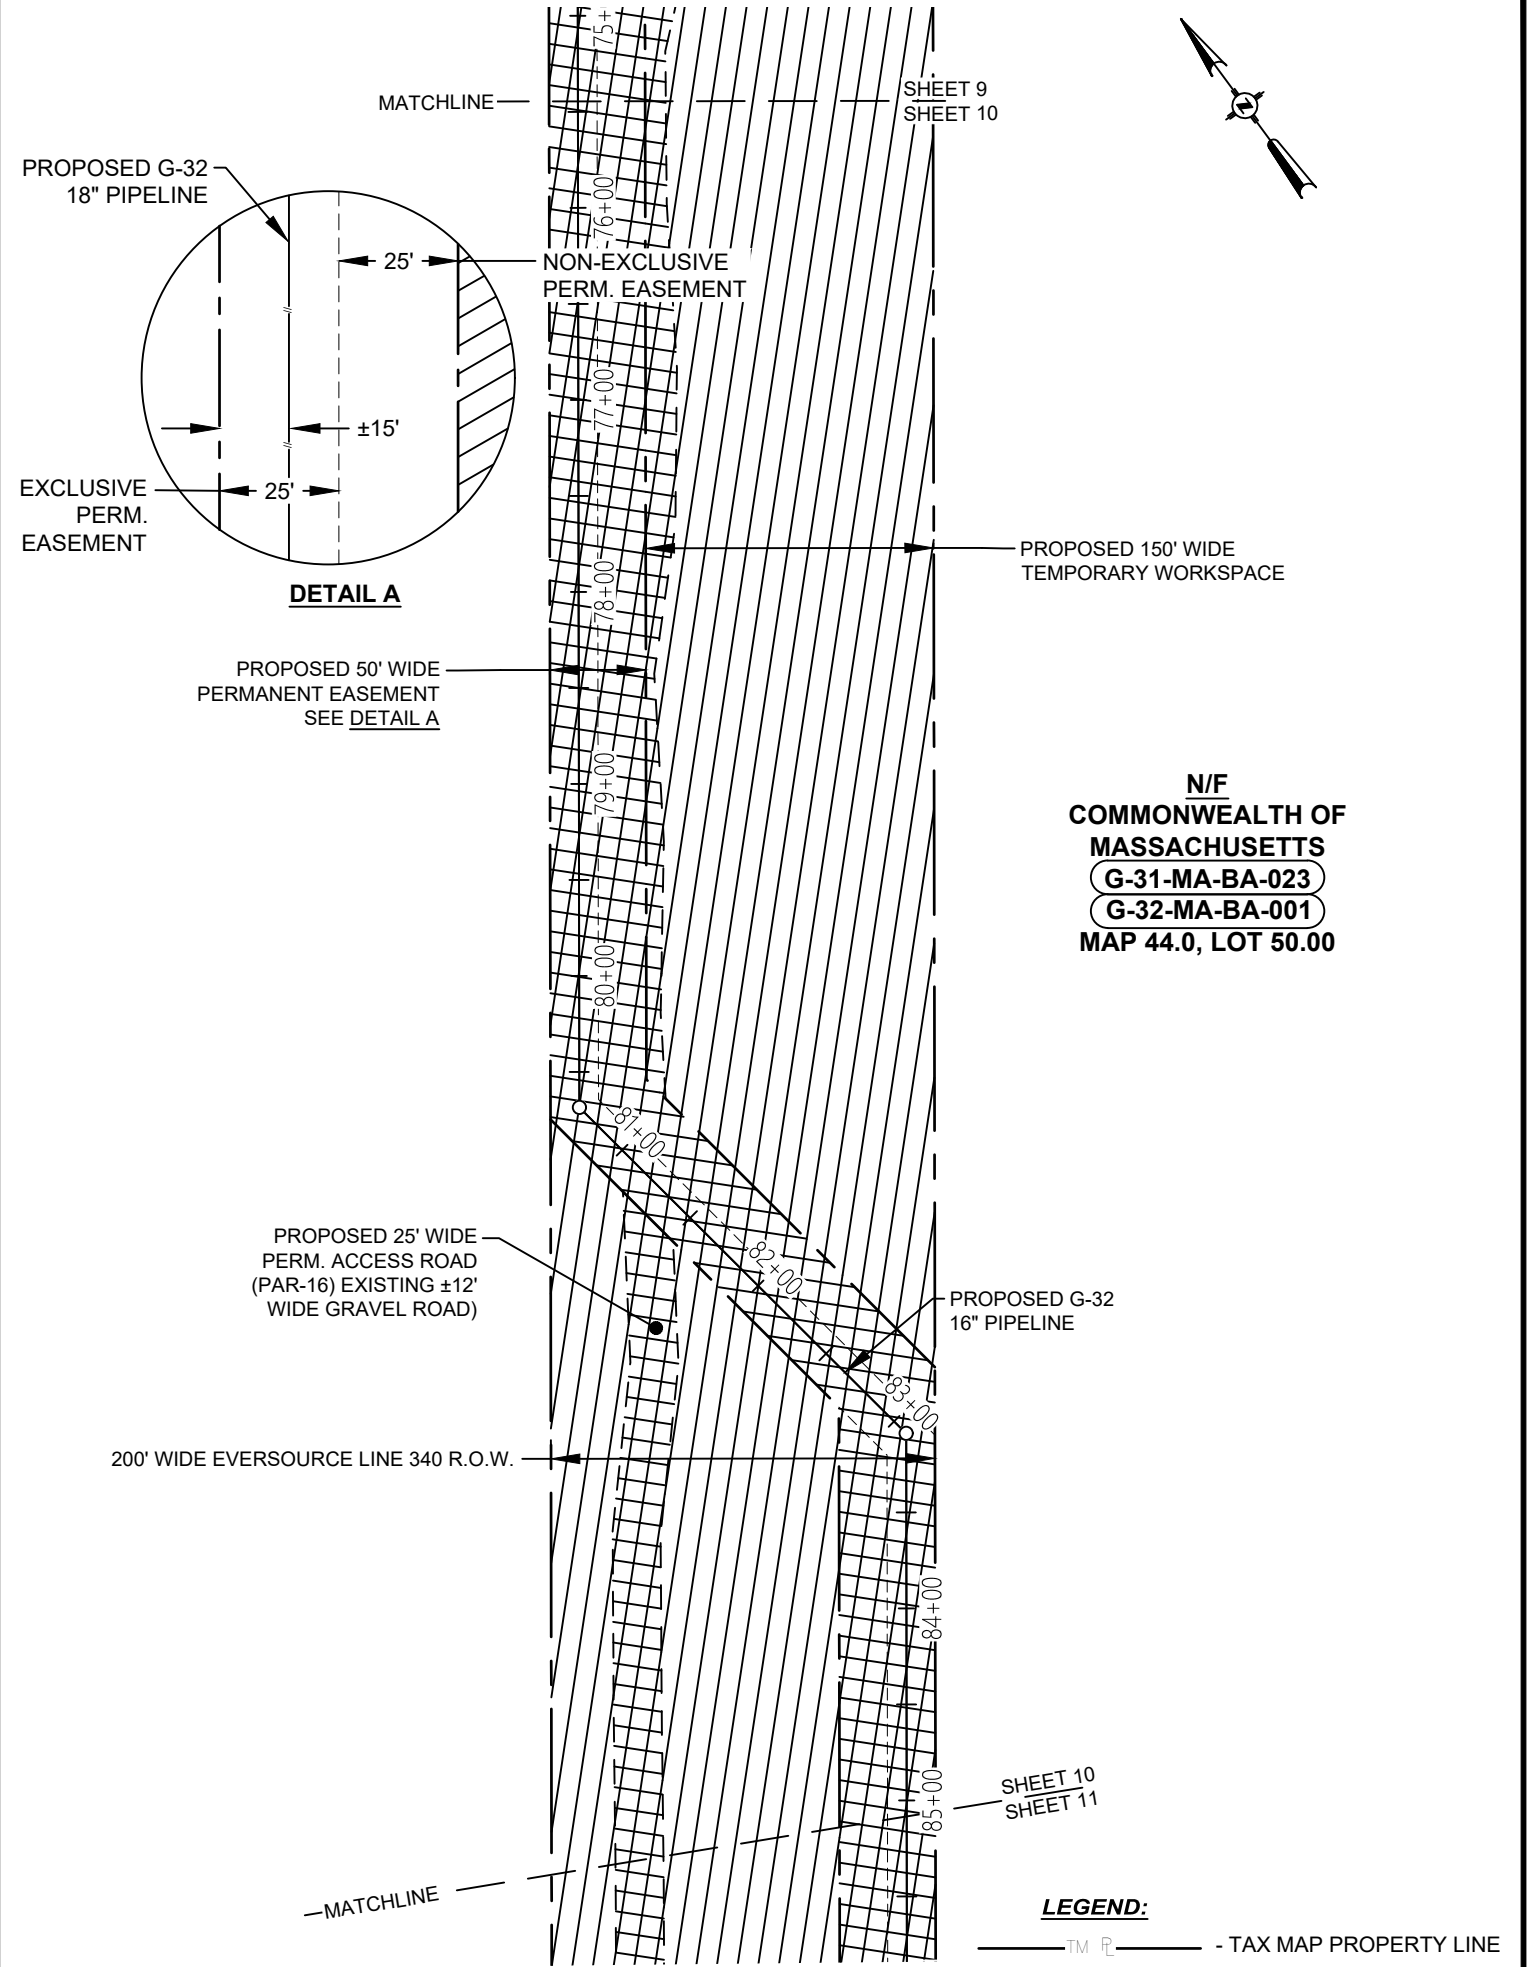

N/F
COMMONWEALTH OF MASSACHUSETTS
G-31-MA-BA-023
G-32-MA-BA-001
MAP 44.0, LOT 50.00

THIS PLAN WAS COMPILED FROM TAX ASSESSOR GIS PARCEL BOUNDARIES TOGETHER WITH OTHER SOURCES OF INFORMATION AND REPRESENT AN APPROXIMATE PROPERTY LINE LOCATION. IT IS NOT TO BE CONSTRUED AS HAVING BEEN OBTAINED AS A RESULT OF A BOUNDARY SURVEY, AND IS SUBJECT TO CHANGE AS SAID SURVEY MAY DISCLOSE.

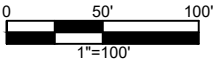

- LEGEND:**
- TM PL - TAX MAP PROPERTY LINE
 - - - - - PROPOSED TEMP. WORKSPACE
 - - - - - PROPOSED PERM. EASEMENT

PHYSICAL ADDRESS:			OTIS AIR FORCE BASE			ASSESSOR ID:		44.0_50.00		WBS#:		AFE.30002835		DWG#:		LD-P-1001	
	PROPOSED NEW	673,990	SQ·FT	C	08/01/25	MMM	REVISED PER ROW COMMENTS						15916.58				
	PERM. EASEMENT	15.473	ACRES	B	07/24/25	MMM	REVISED PER ROW COMMENTS						15916.58				
	PERM. ACCESS RD	372,530	SQ·FT	A	07/10/25	JEA	ISSUED FOR COMMENTS						15916.58				
		8.552	ACRES														
	TEMP. WORKSPACE	1,949,930	SQ·FT	REV.	DATE	BY	DESCRIPTION						PROJ. ID		APPR.		
		44.764	ACRES														

VANASSE HANGEN BRUSTLIN, INC.
865 Spring Street, Suite 6
Westbrook, Maine 04092
www.vhb.com

AREA OF PERMANENT EASEMENT & TEMPORARY WORKSPACE

COMMONWEALTH OF MASSACHUSETTS

TOWN: BOURNE	NEW PIPELINE LENGTH ACROSS PROPERTY
CNTY: BARNSTABLE	14,631 ft
STATE: MA	

Algonquin Gas Transmission, LLC
890 Winter Street-Suite 320, Waltham, MA 02451

DRAWN: JEA	CHECKED: MMM	APPROVED:
DATE: 07/09/25	DATE: 07/10/25	DATE:

NAME: G-31-MA-BA-023.DWG

PAGE 10 of 17

G-31-MA-BA-023

G-32-MA-BA-001

MATCHLINE

PROPOSED 25' WIDE
PERM. ACCESS ROAD
(PAR-16) EXISTING ±12'
WIDE GRAVEL ROAD


PROPOSED 150' WIDE
TEMPORARY WORKSPACE

SHEET 10
SHEET 11

N/F
COMMONWEALTH OF
MASSACHUSETTS
G-31-MA-BA-023
G-32-MA-BA-001
MAP 44.0, LOT 50.00

PROPOSED G-32
16" PIPELINE

PROPOSED 50' WIDE
PERMANENT EASEMENT
SEE DETAIL A

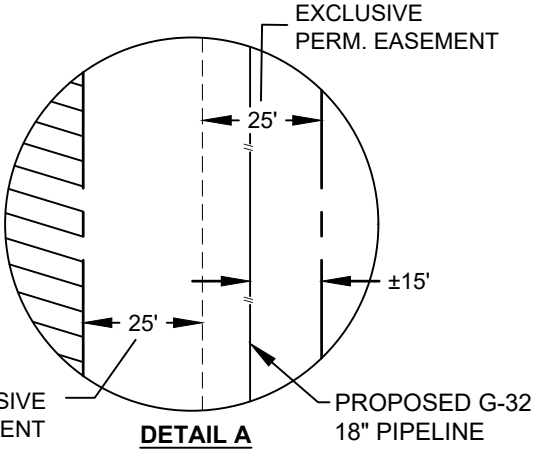


200' WIDE EVERSOURCE LINE 340 R.O.W.

PROPOSED 25' WIDE
PERM. ACCESS ROAD
(PAR-17) EXISTING ±12'
WIDE GRAVEL ROAD

SHEET 11
SHEET 12

MATCHLINE

THIS PLAN WAS COMPILED FROM TAX ASSESSOR GIS PARCEL BOUNDARIES TOGETHER WITH OTHER SOURCES OF INFORMATION AND REPRESENT AN APPROXIMATE PROPERTY LINE LOCATION. IT IS NOT TO BE CONSTRUED AS HAVING BEEN OBTAINED AS A RESULT OF A BOUNDARY SURVEY, AND IS SUBJECT TO CHANGE AS SAID SURVEY MAY DISCLOSE.

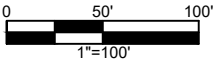

LEGEND:

- TM R - TAX MAP PROPERTY LINE
- - - - - PROPOSED TEMP. WORKSPACE
- - - - - PROPOSED PERM. EASEMENT

PHYSICAL ADDRESS:			OTIS AIR FORCE BASE		ASSESSOR ID:		44.0_50.00		WBS#:		AFE.30002835		DWG#:		LD-P-1001	
	PROPOSED NEW	673,990	SQ-FT	C	08/01/25	MMM	REVISED PER ROW COMMENTS						15916.58			
	PERM. EASEMENT	15.473	ACRES	B	07/24/25	MMM	REVISED PER ROW COMMENTS						15916.58			
	PERM. ACCESS RD	372,530	SQ-FT	A	07/10/25	JEA	ISSUED FOR COMMENTS						15916.58			
		8.552	ACRES													
	TEMP. WORKSPACE	1,949,930	SQ-FT	REV.	DATE	BY	DESCRIPTION						PROJ. ID		APPR.	
		44.764	ACRES													



VANASSE HANGEN BRUSTLIN, INC.
865 Spring Street, Suite 6
Westbrook, Maine 04092
www.vhb.com

DRAWN: JEA
DATE: 07/09/25

CHECKED: MMM
DATE: 07/10/25

APPROVED:
DATE:

NAME: G-31-MA-BA-023.DWG

PAGE 11 of 17

AREA OF PERMANENT EASEMENT &
TEMPORARY WORKSPACE

COMMONWEALTH OF MASSACHUSETTS

TOWN: BOURNE

CNTY: BARNSTABLE

STATE: MA



NEW PIPELINE LENGTH
ACROSS PROPERTY
14,631 ft




Algonquin Gas Transmission, LLC
890 Winter Street-Suite 320, Waltham, MA 02451

G-31-MA-BA-023

G-32-MA-BA-001

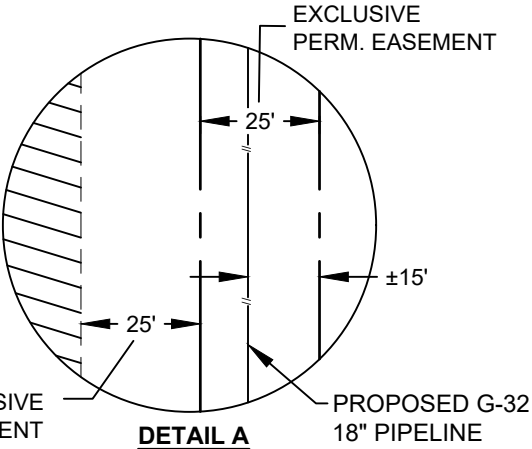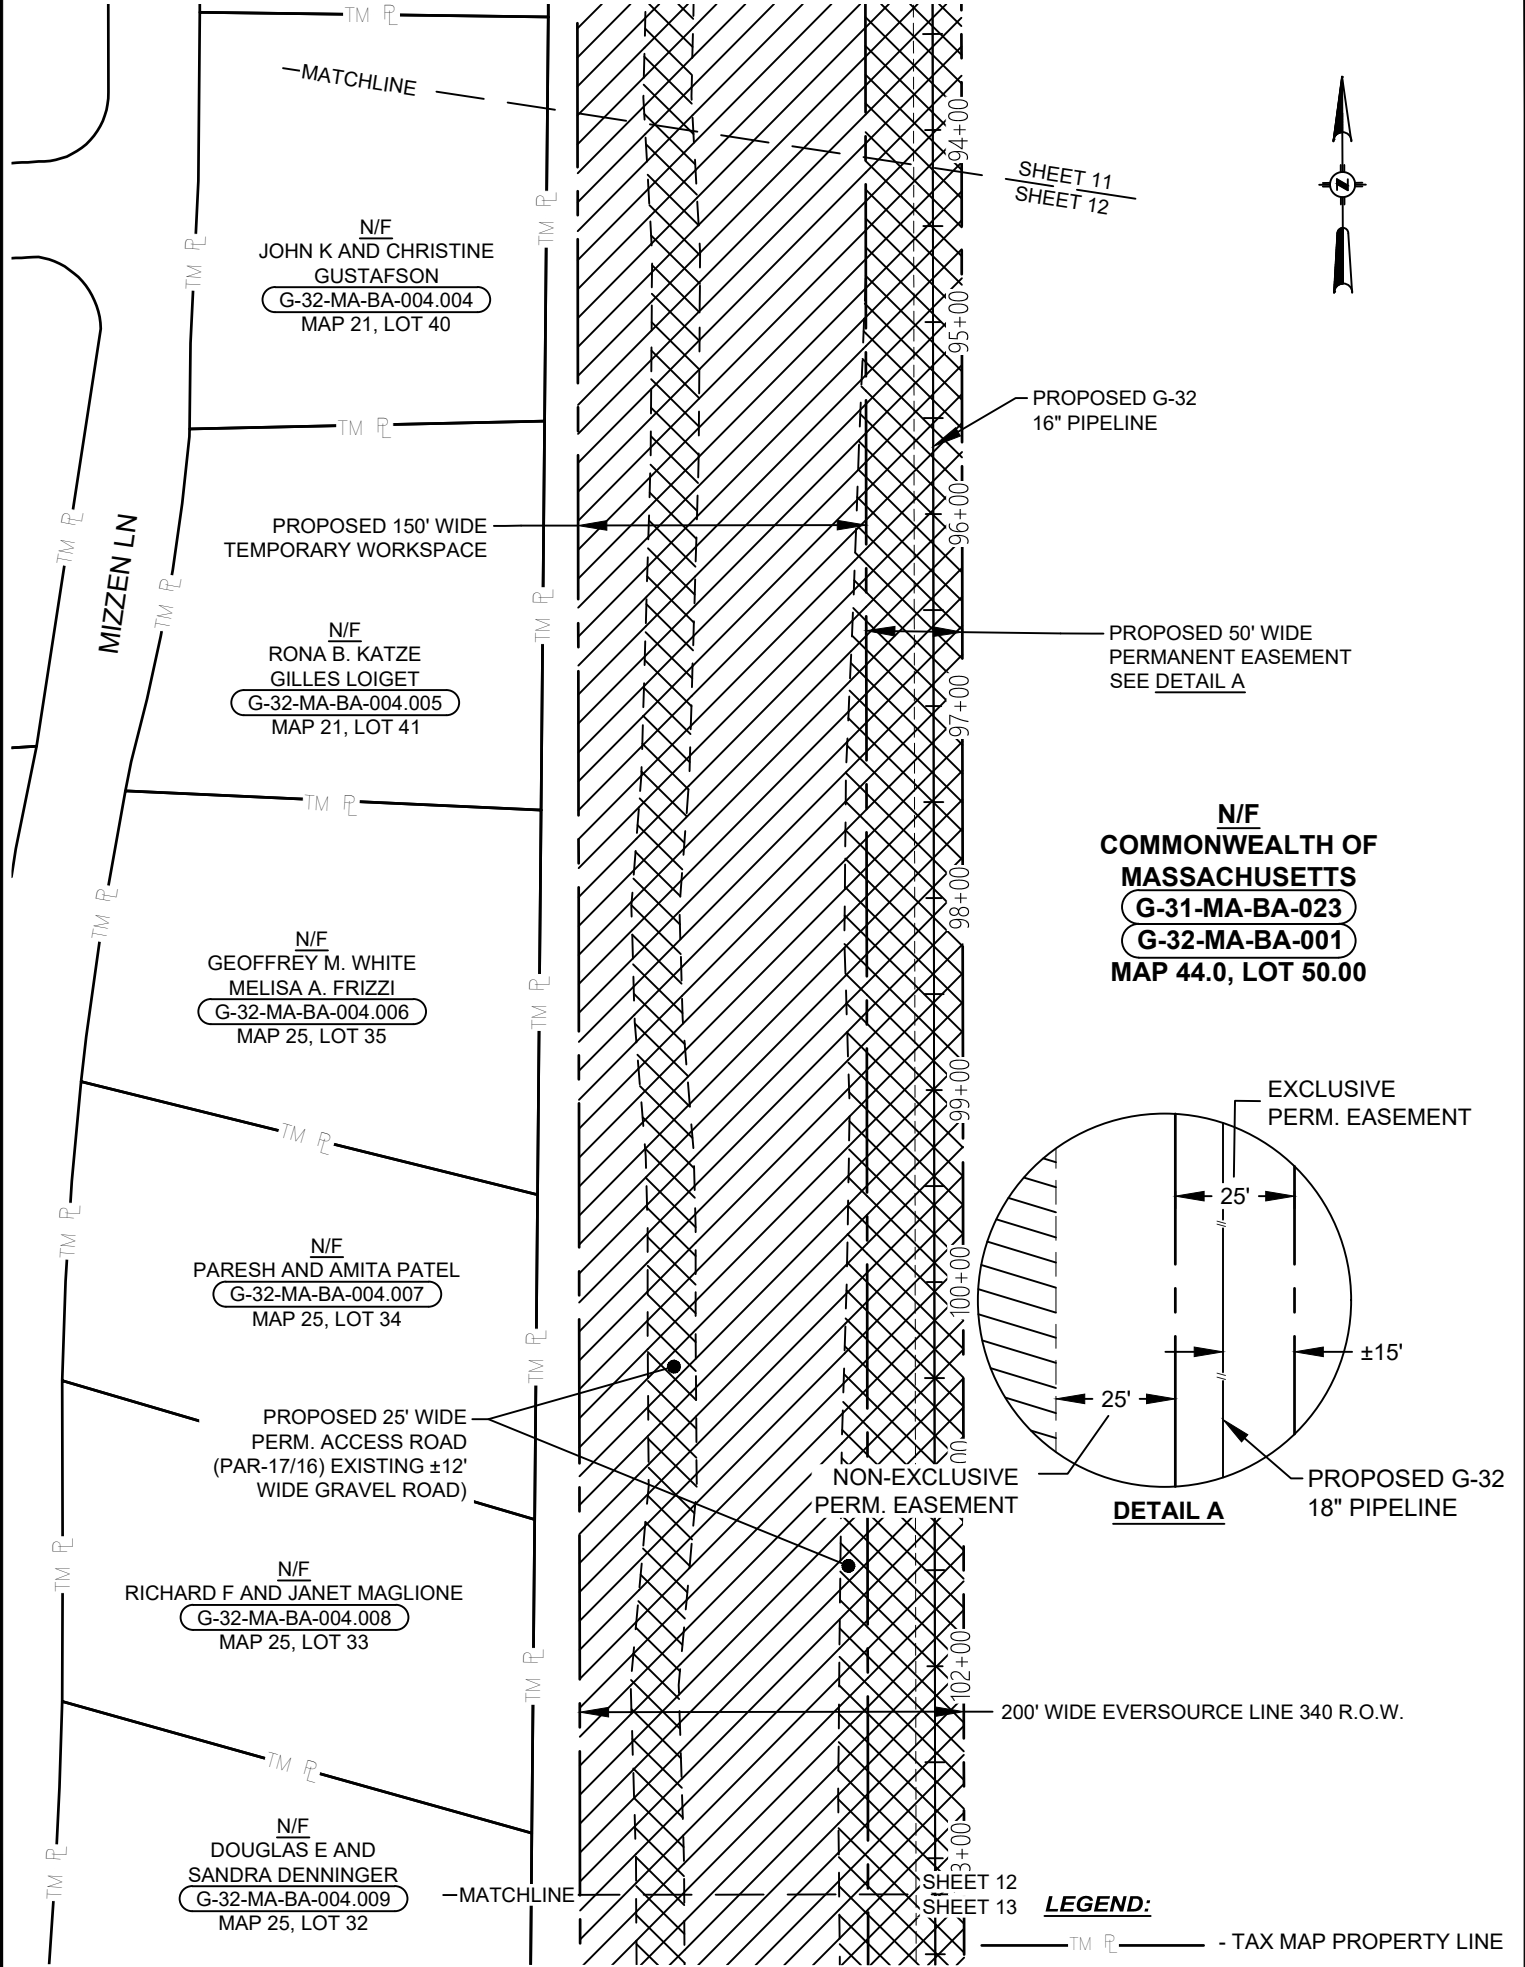

THIS PLAN WAS COMPILED FROM TAX ASSESSOR GIS PARCEL BOUNDARIES TOGETHER WITH OTHER SOURCES OF INFORMATION AND REPRESENT AN APPROXIMATE PROPERTY LINE LOCATION. IT IS NOT TO BE CONSTRUED AS HAVING BEEN OBTAINED AS A RESULT OF A BOUNDARY SURVEY, AND IS SUBJECT TO CHANGE AS SAID SURVEY MAY DISCLOSE.

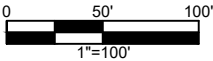

- LEGEND:**
- TAX MAP PROPERTY LINE
 - PROPOSED TEMP. WORKSPACE
 - PROPOSED PERM. EASEMENT

PHYSICAL ADDRESS: OTIS AIR FORCE BASE			ASSESSOR ID: 44.0_50.00			WBS#: AFE.30002835	DWG#: LD-P-1001	
	PROPOSED NEW PERM. EASEMENT	673,990 SQ·FT 15.473 ACRES	C	08/01/25	MMM	REVISED PER ROW COMMENTS		15916.58
	PERM. ACCESS RD	372,530 SQ·FT 8.552 ACRES	B	07/24/25	MMM	REVISED PER ROW COMMENTS		15916.58
	TEMP. WORKSPACE	1,949,930 SQ·FT 44.764 ACRES	A	07/10/25	JEA	ISSUED FOR COMMENTS		15916.58
			REV.	DATE	BY	DESCRIPTION		PROJ. ID
								APPR.

VANASSE HANGEN BRUSTLIN, INC.
865 Spring Street, Suite 6
Westbrook, Maine 04092
www.vhb.com

AREA OF PERMANENT EASEMENT & TEMPORARY WORKSPACE


COMMONWEALTH OF MASSACHUSETTS

TOWN: BOURNE	NEW PIPELINE LENGTH ACROSS PROPERTY
CNTY: BARNSTABLE	14,631 ft
STATE: MA	


Algonquin Gas Transmission, LLC
890 Winter Street-Suite 320, Waltham, MA 02451

G-31-MA-BA-023

G-32-MA-BA-001

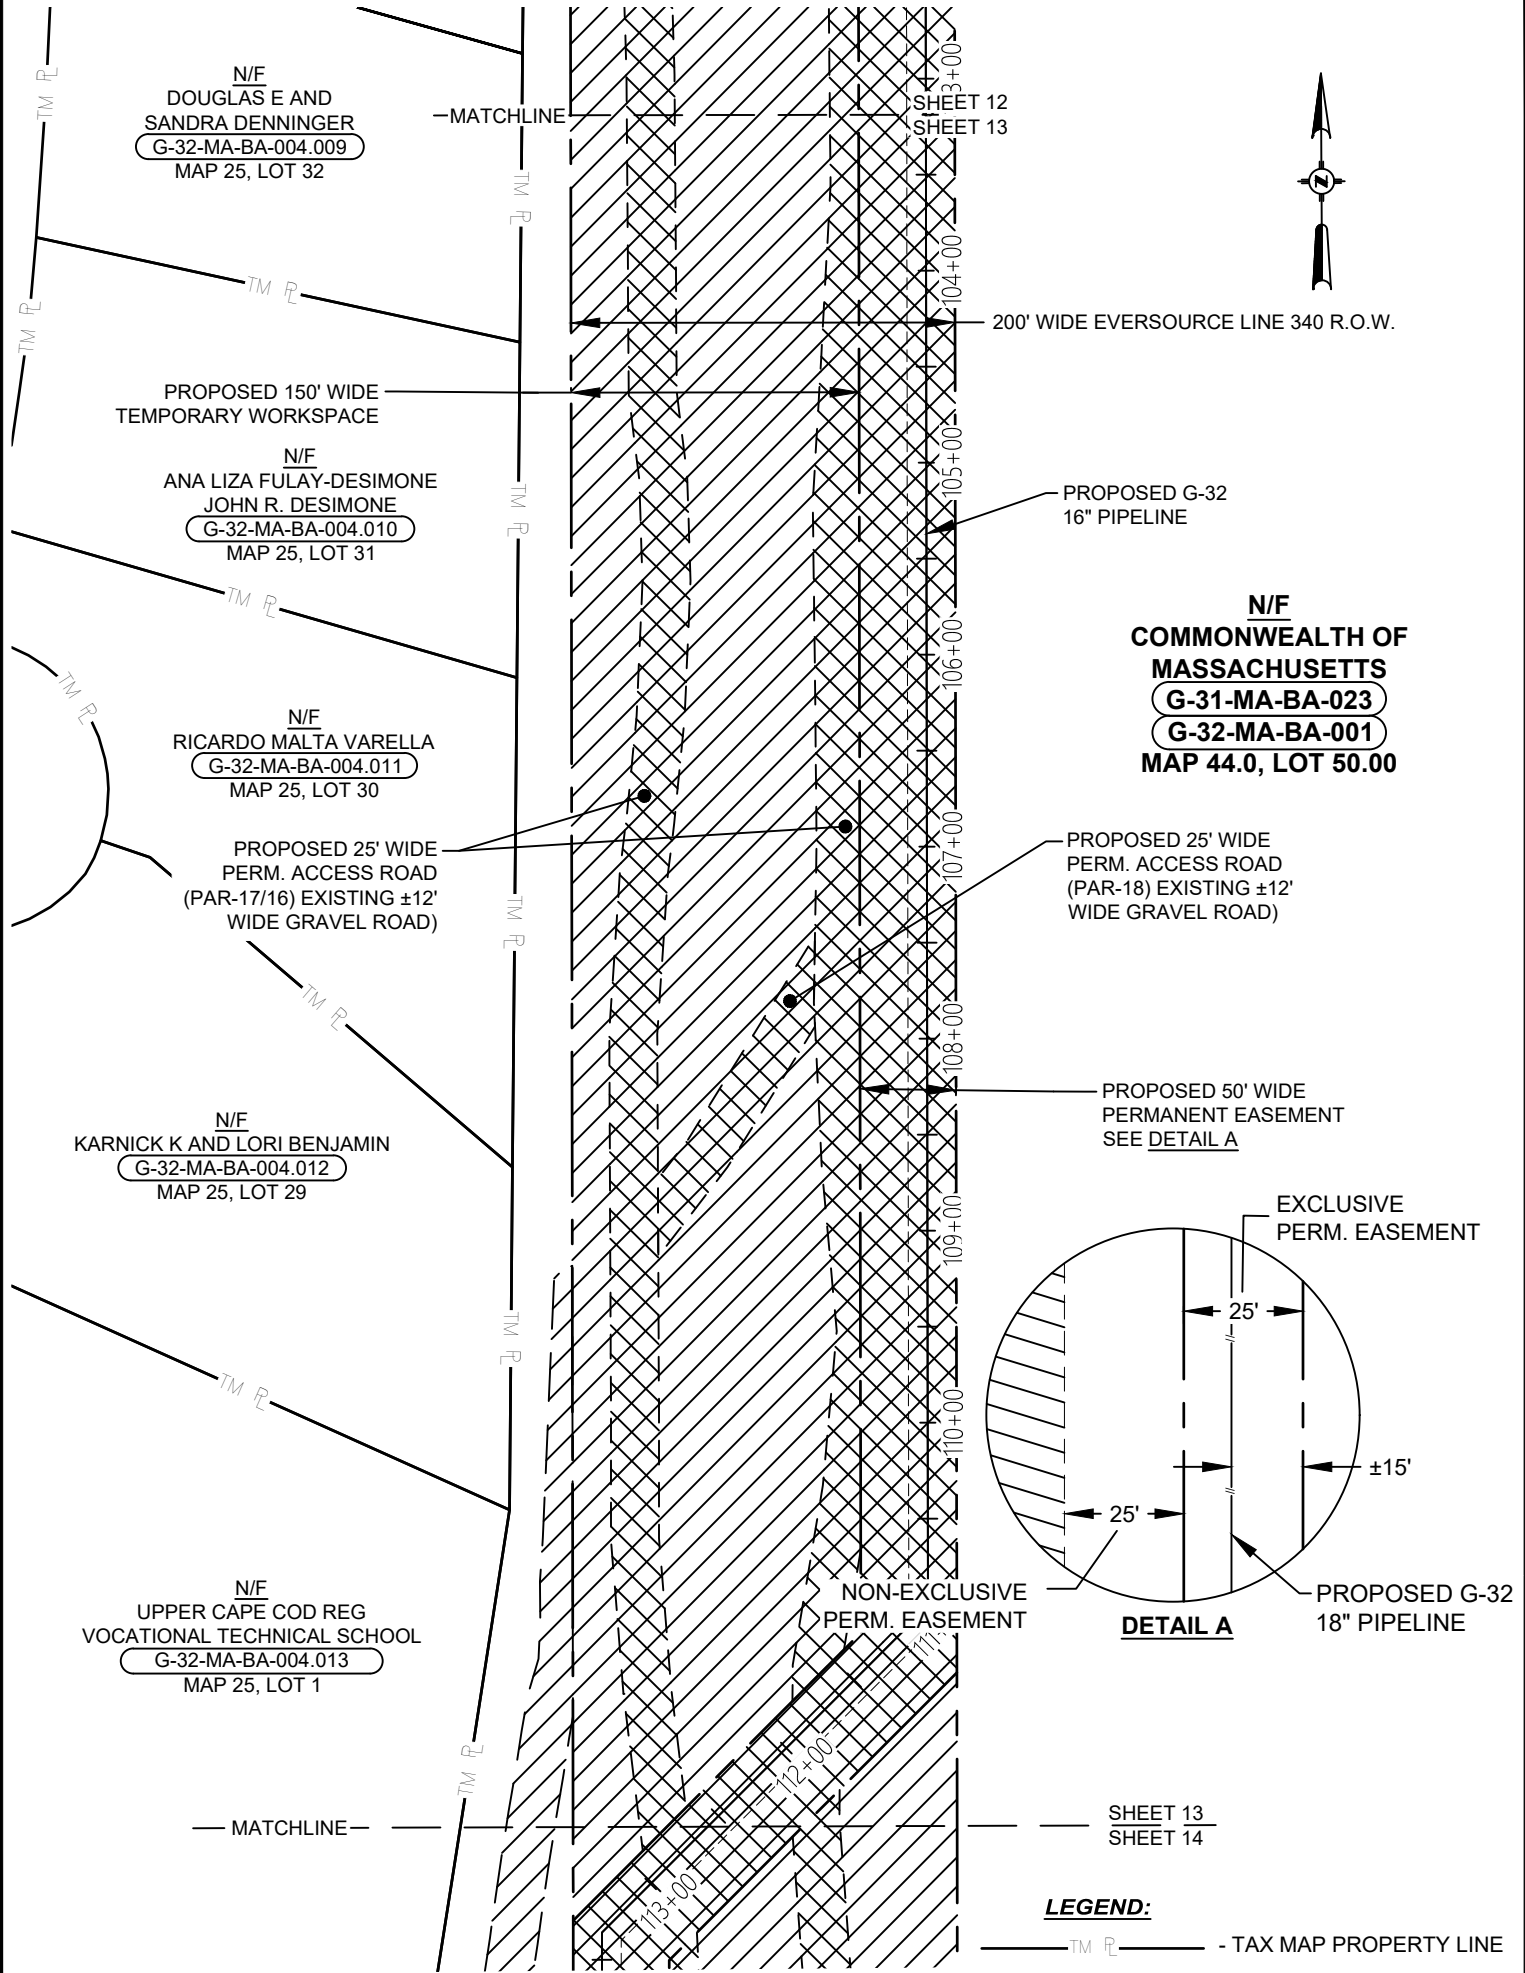

THIS PLAN WAS COMPILED FROM TAX ASSESSOR GIS PARCEL BOUNDARIES TOGETHER WITH OTHER SOURCES OF INFORMATION AND REPRESENT AN APPROXIMATE PROPERTY LINE LOCATION. IT IS NOT TO BE CONSTRUED AS HAVING BEEN OBTAINED AS A RESULT OF A BOUNDARY SURVEY, AND IS SUBJECT TO CHANGE AS SAID SURVEY MAY DISCLOSE.

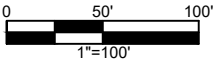

- LEGEND:**
- TAX MAP PROPERTY LINE
 - PROPOSED TEMP. WORKSPACE
 - PROPOSED PERM. EASEMENT

PHYSICAL ADDRESS: OTIS AIR FORCE BASE			ASSESSOR ID: 44.0_50.00			WBS#: AFE.30002835	DWG#: LD-P-1001			
	PROPOSED NEW	673,990	SQ·FT	C	08/01/25	MMM	REVISED PER ROW COMMENTS		15916.58	
	PERM. EASEMENT	15.473	ACRES	B	07/24/25	MMM	REVISED PER ROW COMMENTS		15916.58	
	PERM. ACCESS RD	372,530	SQ·FT	A	07/10/25	JEA	ISSUED FOR COMMENTS		15916.58	
		8.552	ACRES							
	TEMP. WORKSPACE	1,949,930	SQ·FT	REV.	DATE	BY	DESCRIPTION		PROJ. ID	APPR.
		44.764	ACRES							



VANASSE HANGEN BRUSTLIN, INC.
865 Spring Street, Suite 6
Westbrook, Maine 04092
www.vhb.com

AREA OF PERMANENT EASEMENT & TEMPORARY WORKSPACE
COMMONWEALTH OF MASSACHUSETTS



DRAWN: JEA
DATE: 07/09/25

CHECKED: MMM
DATE: 07/10/25

APPROVED:
DATE:

NAME: G-31-MA-BA-023.DWG

PAGE 13 of 17

TOWN: BOURNE

CNTY: BARNSTABLE


STATE: MA

NEW PIPELINE LENGTH ACROSS PROPERTY
14.631 ft

Algonquin Gas Transmission, LLC
890 Winter Street-Suite 320, Waltham, MA 02451

G-31-MA-BA-023


G-32-MA-BA-001

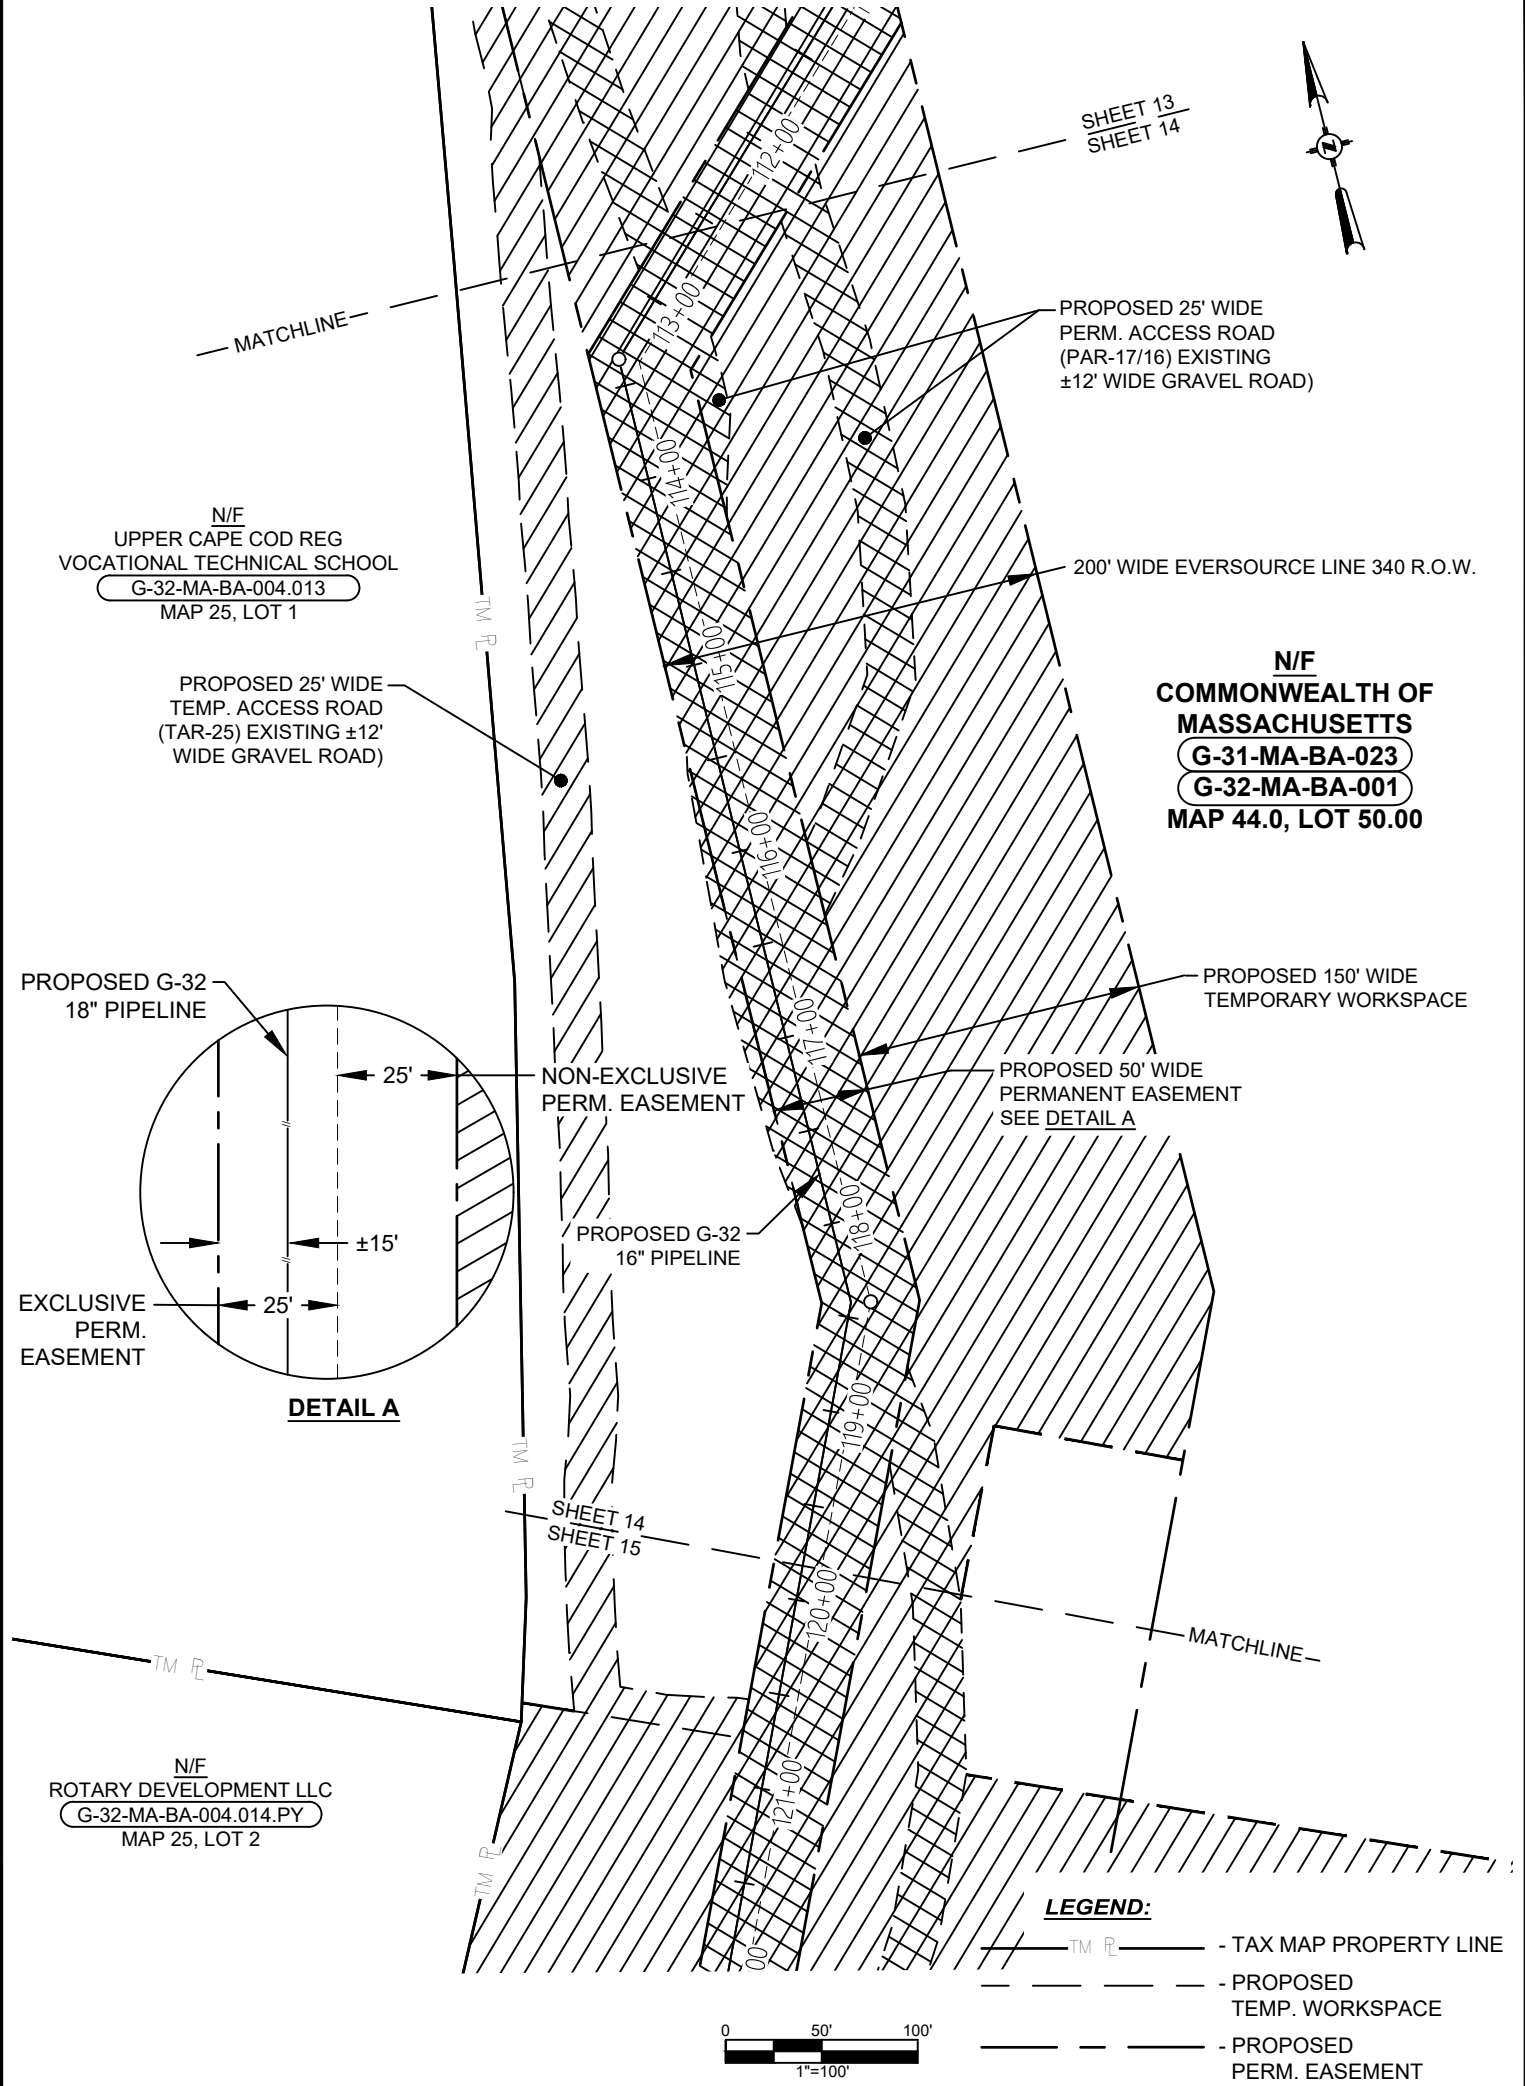


PHYSICAL ADDRESS: OTIS AIR FORCE BASE			ASSESSOR ID: 44.0_50.00			WBS#: AFE.30002835	DWG#: LD-P-1001	
XXXX	PROPOSED NEW PERM. EASEMENT	673,990 SQ·FT 15.473 ACRES	C	08/01/25	MMM	REVISED PER ROW COMMENTS		15916.58
	PERM. ACCESS RD	372,530 SQ·FT 8.552 ACRES	B	07/24/25	MMM	REVISED PER ROW COMMENTS		15916.58
XXXX	TEMP. WORKSPACE	1,949,930 SQ·FT 44.764 ACRES	A	07/10/25	JEA	ISSUED FOR COMMENTS		15916.58
			REV.	DATE	BY	DESCRIPTION		PROJ. ID
								APPR.
 VANASSE HANGEN BRUSTLIN, INC. 865 Spring Street, Suite 6 Westbrook, Maine 04092 www.vhb.com			AREA OF PERMANENT EASEMENT & TEMPORARY WORKSPACE					
DRAWN: JEA DATE: 07/09/25			CHECKED: MMM DATE: 07/10/25			APPROVED: [Signature] DATE: [Blank]		
TOWN: BOURNE			NEW PIPELINE LENGTH ACROSS PROPERTY			14,631 ft		
NAME: G-31-MA-BA-023.DWG			PAGE 14 of 17			CNTY: BARNSTABLE STATE: MA		
						Algonquin Gas Transmission, LLC 890 Winter Street-Suite 320, Waltham, MA 02451		

G-31-MA-BA-023

G-32-MA-BA-001

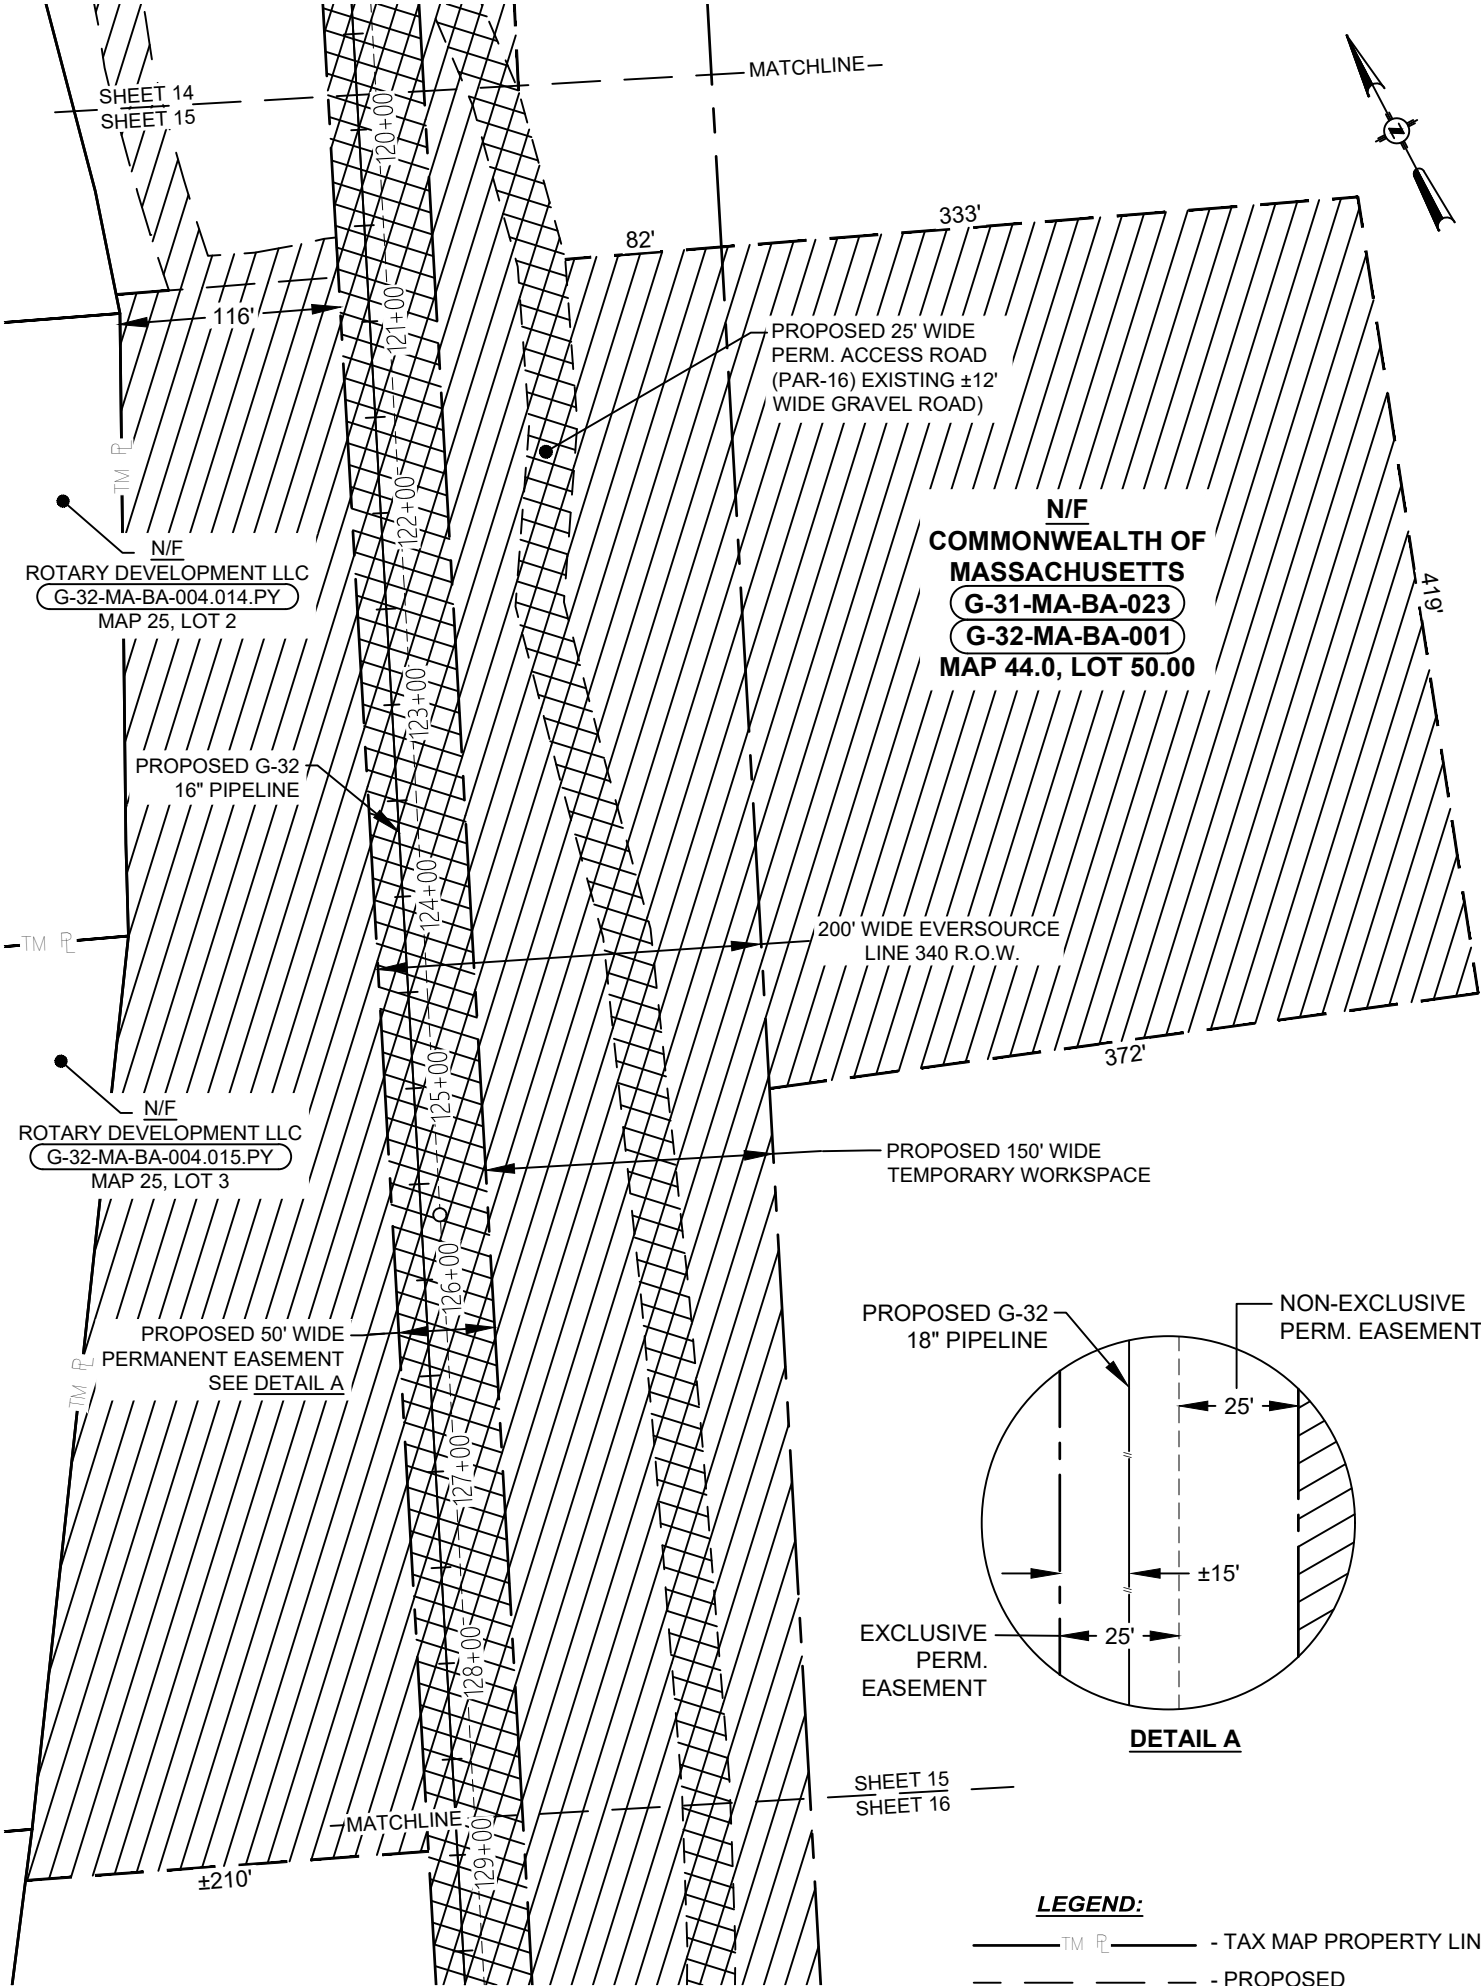

THIS PLAN WAS COMPILED FROM TAX ASSESSOR GIS PARCEL BOUNDARIES TOGETHER WITH OTHER SOURCES OF INFORMATION AND REPRESENT AN APPROXIMATE PROPERTY LINE LOCATION. IT IS NOT TO BE CONSTRUED AS HAVING BEEN OBTAINED AS A RESULT OF A BOUNDARY SURVEY, AND IS SUBJECT TO CHANGE AS SAID SURVEY MAY DISCLOSE.

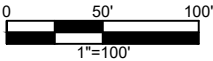

- LEGEND:**
- TAX MAP PROPERTY LINE
 - PROPOSED TEMP. WORKSPACE
 - PROPOSED PERM. EASEMENT

PHYSICAL ADDRESS:			OTIS AIR FORCE BASE			ASSESSOR ID:		44.0_50.00		WBS#: AFE.30002835		DWG#: LD-P-1001	
	PROPOSED NEW	673,990	SQ·FT	C	08/01/25	MMM	REVISED PER ROW COMMENTS					15916.58	
	PERM. EASEMENT	15.473	ACRES	B	07/24/25	MMM	REVISED PER ROW COMMENTS					15916.58	
	PERM. ACCESS RD	372,530	SQ·FT	A	07/10/25	JEA	ISSUED FOR COMMENTS					15916.58	
		8.552	ACRES										
	TEMP. WORKSPACE	1,949,930	SQ·FT	REV.	DATE	BY	DESCRIPTION					PROJ. ID	APPR.
		44.764	ACRES										



VANASSE HANGEN BRUSTLIN, INC.
865 Spring Street, Suite 6
Westbrook, Maine 04092
www.vhb.com

AREA OF PERMANENT EASEMENT & TEMPORARY WORKSPACE
COMMONWEALTH OF MASSACHUSETTS




Algonquin Gas Transmission, LLC
890 Winter Street-Suite 320, Waltham, MA 02451


DRAWN: JEA	CHECKED: MMM	APPROVED:
DATE: 07/10/25	DATE: 07/10/25	DATE:
NAME: G-31-MA-BA-023.DWG		PAGE 15 of 17
TOWN: BOURNE	CNTY: BARNSTABLE	STATE: MA
NEW PIPELINE LENGTH ACROSS PROPERTY		14,631 ft

G-31-MA-BA-023

G-32-MA-BA-001

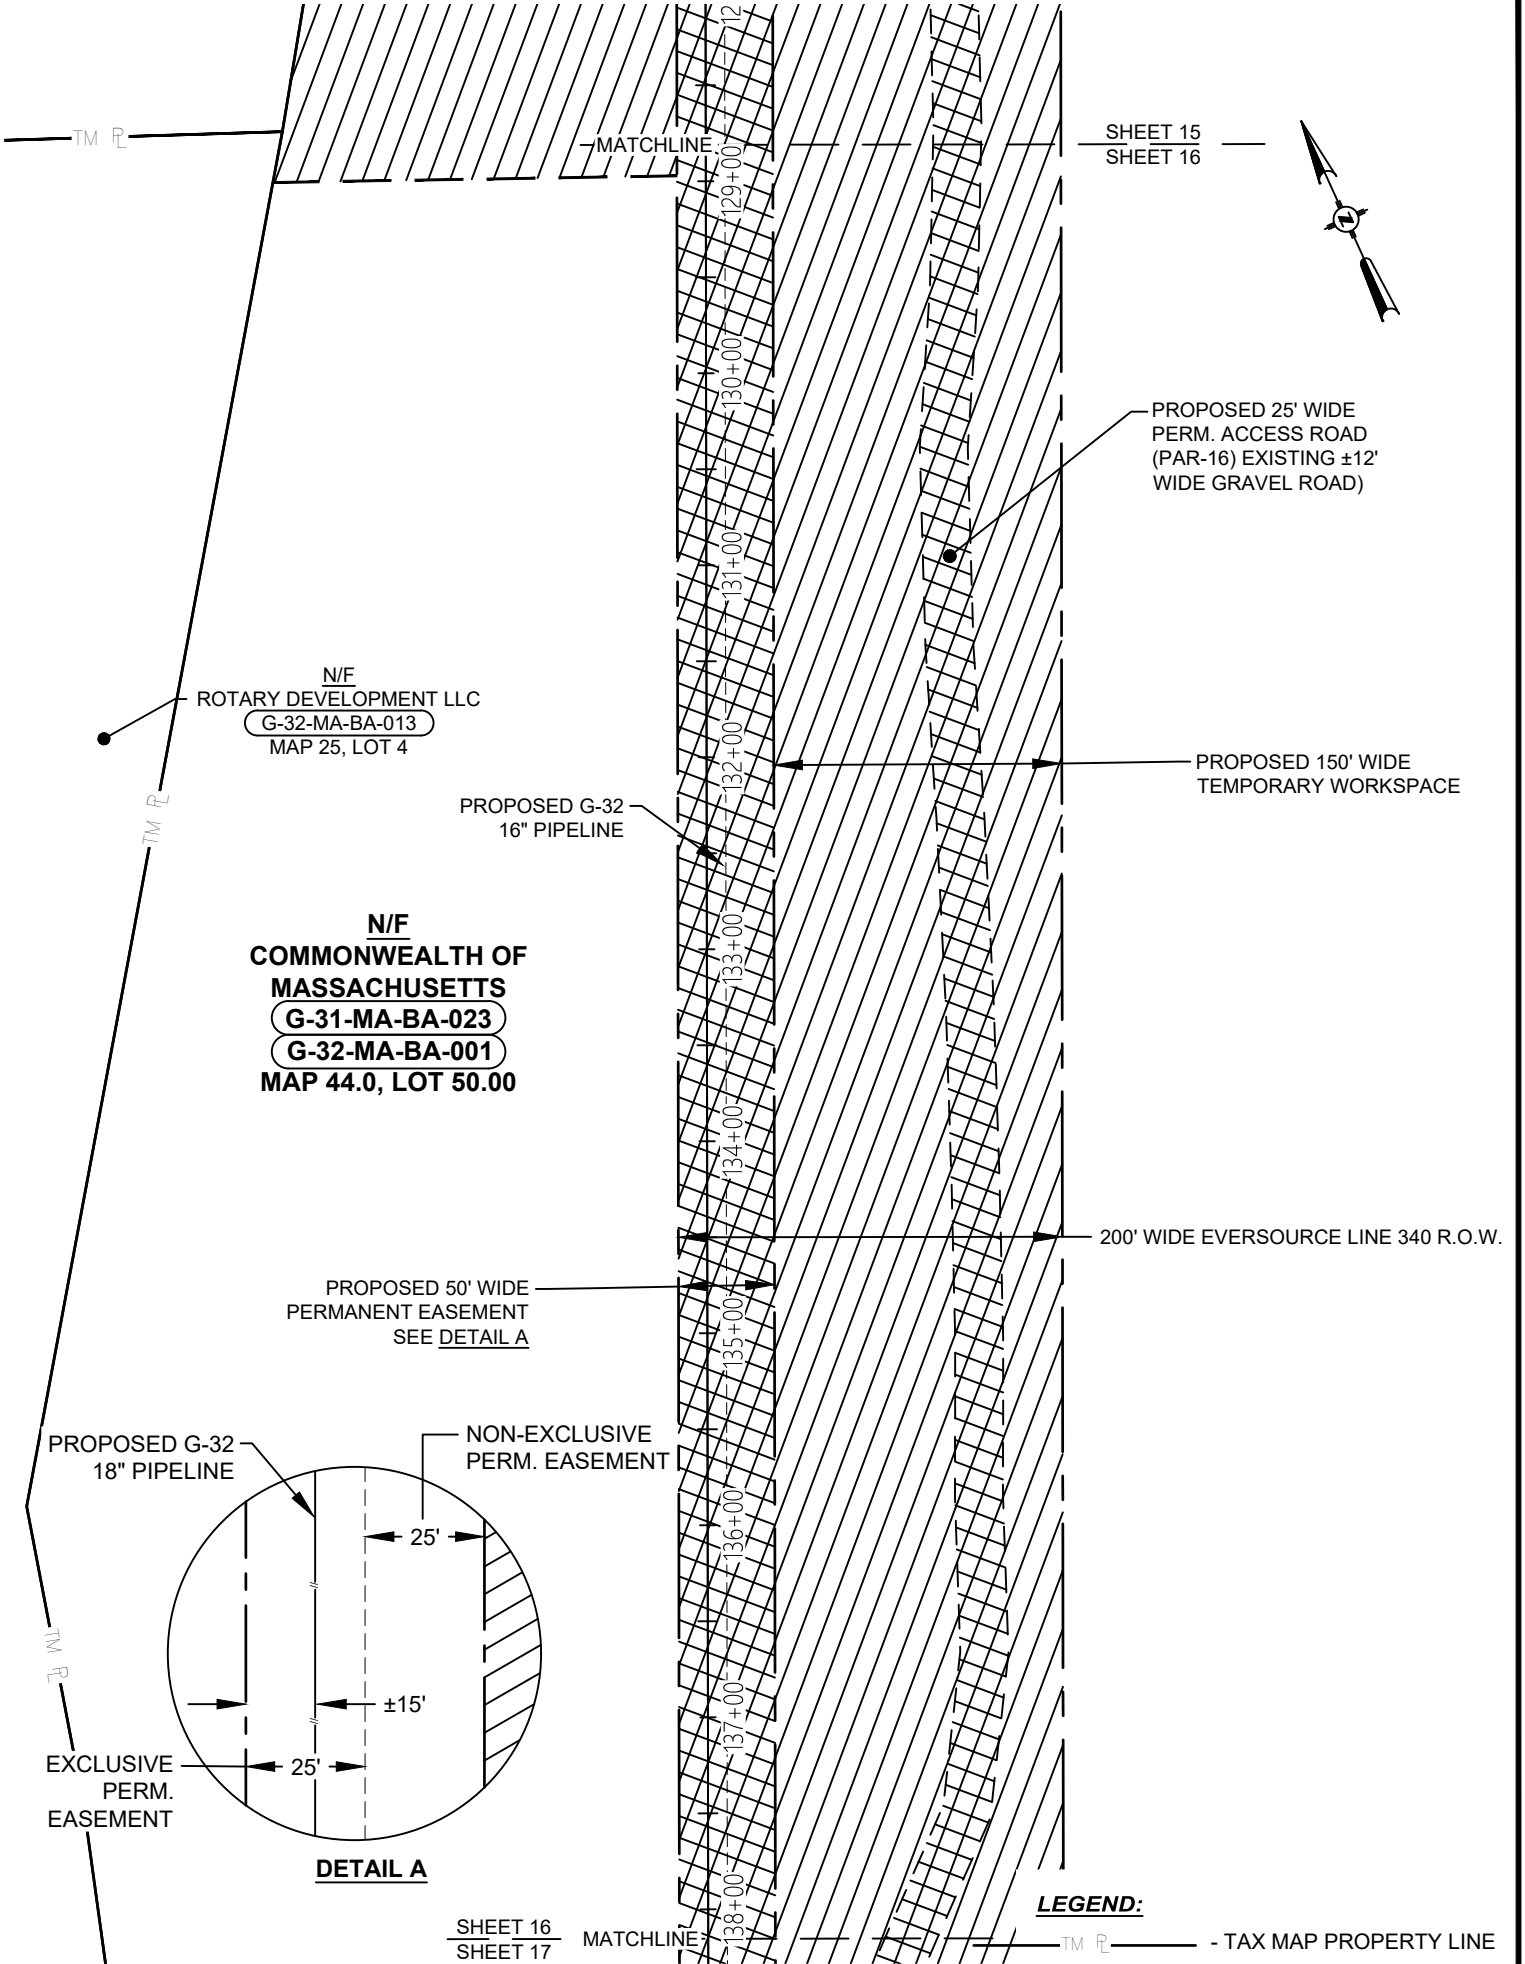

THIS PLAN WAS COMPILED FROM TAX ASSESSOR GIS PARCEL BOUNDARIES TOGETHER WITH OTHER SOURCES OF INFORMATION AND REPRESENT AN APPROXIMATE PROPERTY LINE LOCATION. IT IS NOT TO BE CONSTRUED AS HAVING BEEN OBTAINED AS A RESULT OF A BOUNDARY SURVEY, AND IS SUBJECT TO CHANGE AS SAID SURVEY MAY DISCLOSE.

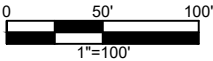

PHYSICAL ADDRESS: OTIS AIR FORCE BASE			ASSESSOR ID: 44.0_50.00			WBS#: AFE.30002835	DWG#: LD-P-1001
	PROPOSED NEW PERM. EASEMENT	673,990 SQ·FT 15.473 ACRES	C	08/01/25	MMM	REVISED PER ROW COMMENTS	15916.58
	PERM. ACCESS RD	372,530 SQ·FT 8.552 ACRES	B	07/24/25	MMM	REVISED PER ROW COMMENTS	15916.58
	TEMP. WORKSPACE	1,949,930 SQ·FT 44.764 ACRES	A	07/10/25	JEA	ISSUED FOR COMMENTS	15916.58
			REV.	DATE	BY	DESCRIPTION	PROJ. ID APPR.

VANASSE HANGEN BRUSTLIN, INC.
865 Spring Street, Suite 6
Westbrook, Maine 04092
www.vhb.com


AREA OF PERMANENT EASEMENT & TEMPORARY WORKSPACE

COMMONWEALTH OF MASSACHUSETTS

TOWN: BOURNE	NEW PIPELINE LENGTH ACROSS PROPERTY
CNTY: BARNSTABLE	14,631 ft
STATE: MA	

Algonquin Gas Transmission, LLC
890 Winter Street-Suite 320, Waltham, MA 02451

G-32-MA-BA-001

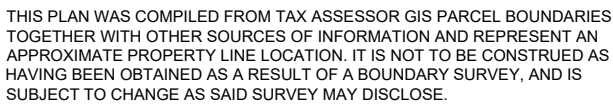

			<u>VANASSE HANGEN BRUSTLIN, INC.</u> 865 Spring Street, Suite 6 Westbrook, Maine 04092 www.vhb.com			AREA OF PERMANENT EASEMENT & TEMPORARY WORKSPACE COMMONWEALTH OF MASSACHUSETTS					
DRAWN: JEA DATE: 07/09/25		CHECKED: MMM DATE: 07/10/25		APPROVED: DATE:		TOWN: BOURNE		NEW PIPELINE LENGTH ACROSS PROPERTY		Algonquin Gas Transmission, LLC 890 Winter Street-Suite 320, Waltham, MA 02451	
NAME: G-31-MA-BA-023.DWG				PAGE 17 of 17		CNTY: BARNSTABLE		STATE: MA		14,631 ft	