


HINGHAM
ROUTE 3A RECONSTRUCTION


STATE	FED. AID PROJ. NO.	SHEET NO.	TOTAL SHEETS
MA	-	20	36

PROJECT FILE NO. 605168

PRELIMINARY RIGHT OF WAY
PROPERTY PLANS
SHEET 1 OF 17

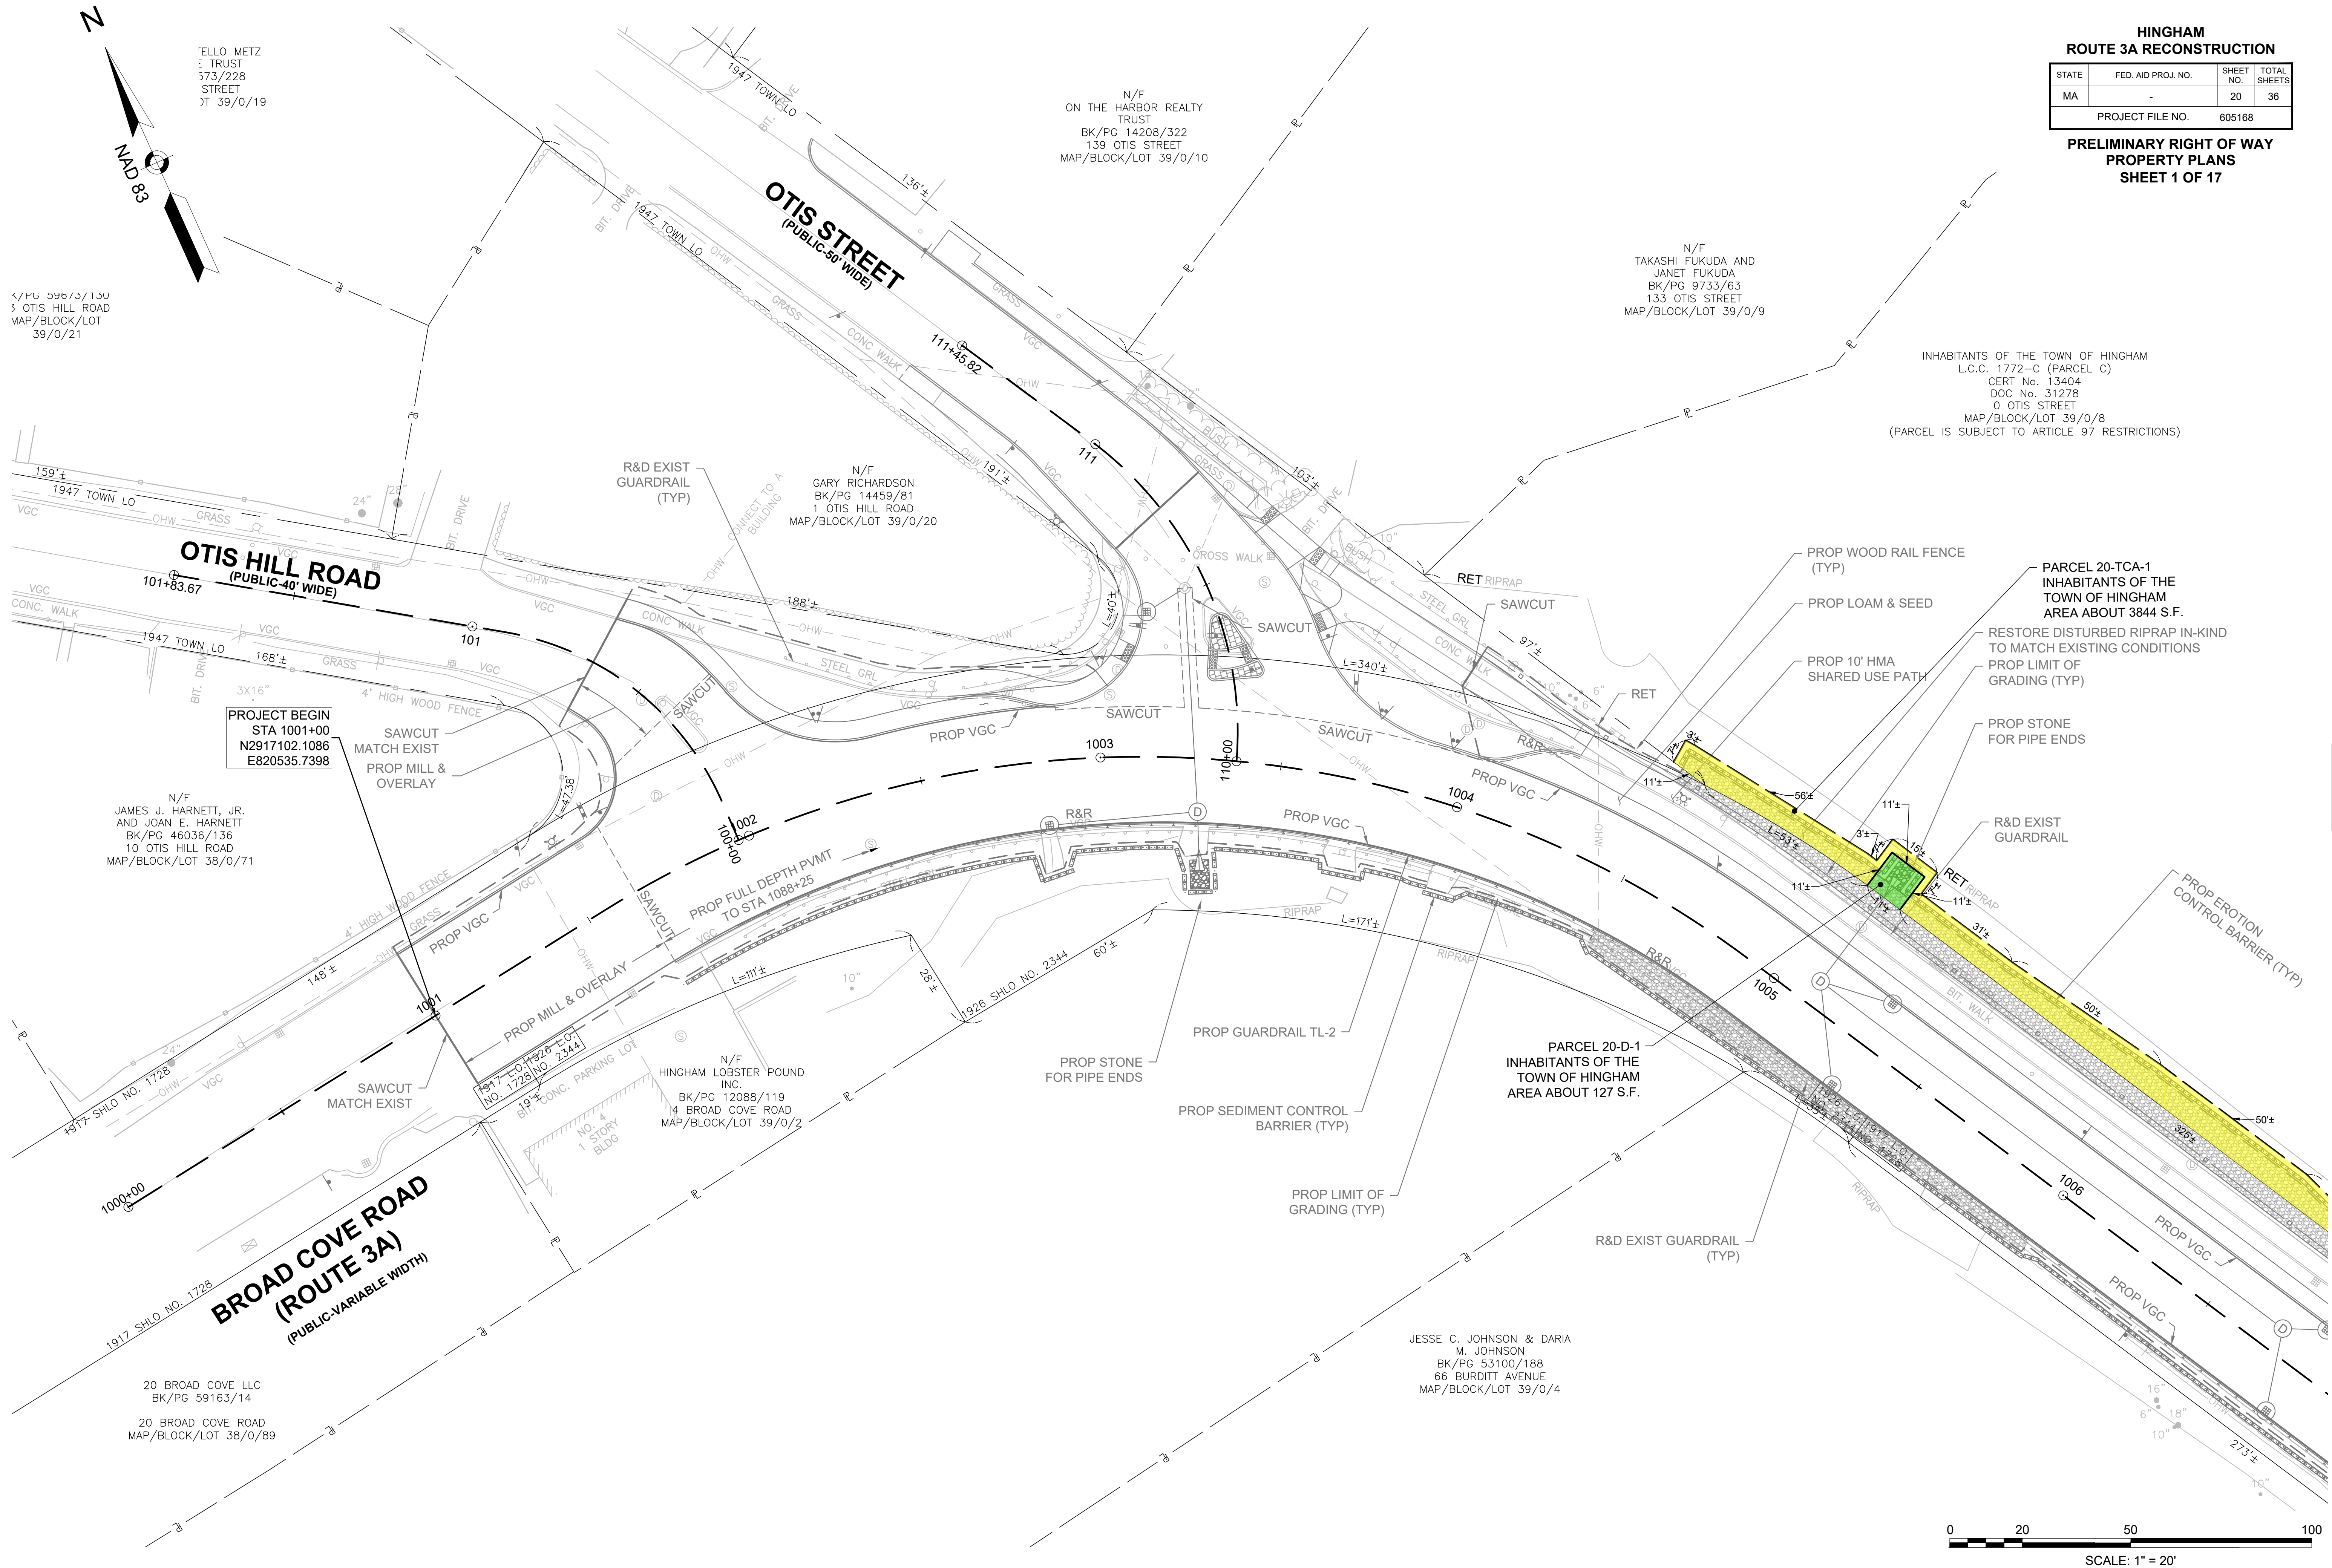



CONTINUED ON
SHEET NO. 21

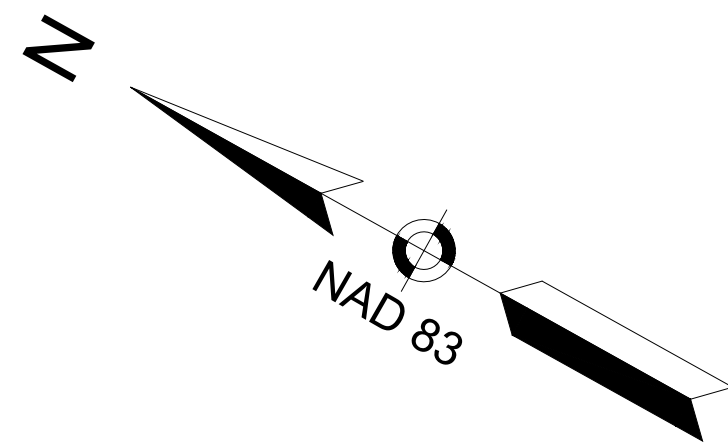


HINGHAM ROUTE 3A RECONSTRUCTION			
STATE	FED. AID PROJ. NO.	SHEET NO.	TOTAL SHEETS
MA	-	21	36
PROJECT FILE NO.		605168	

**PRELIMINARY RIGHT OF WAY
PROPERTY PLANS
SHEET 2 OF 17**

INHABITANTS OF THE TOWN OF HINGHAM
L.C.C. 1772-C (PARCEL C)
CERT No. 13404
DOC No. 31278
0 OTIS STREET
MAP/BLOCK/LOT 39/0/8
(PARCEL IS SUBJECT TO ARTICLE 97 RESTRICTIONS)

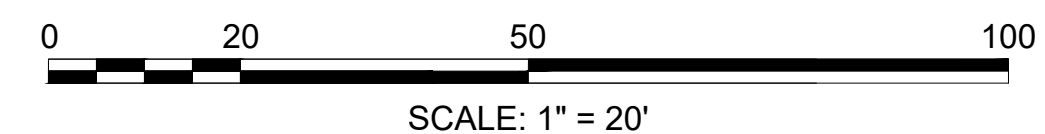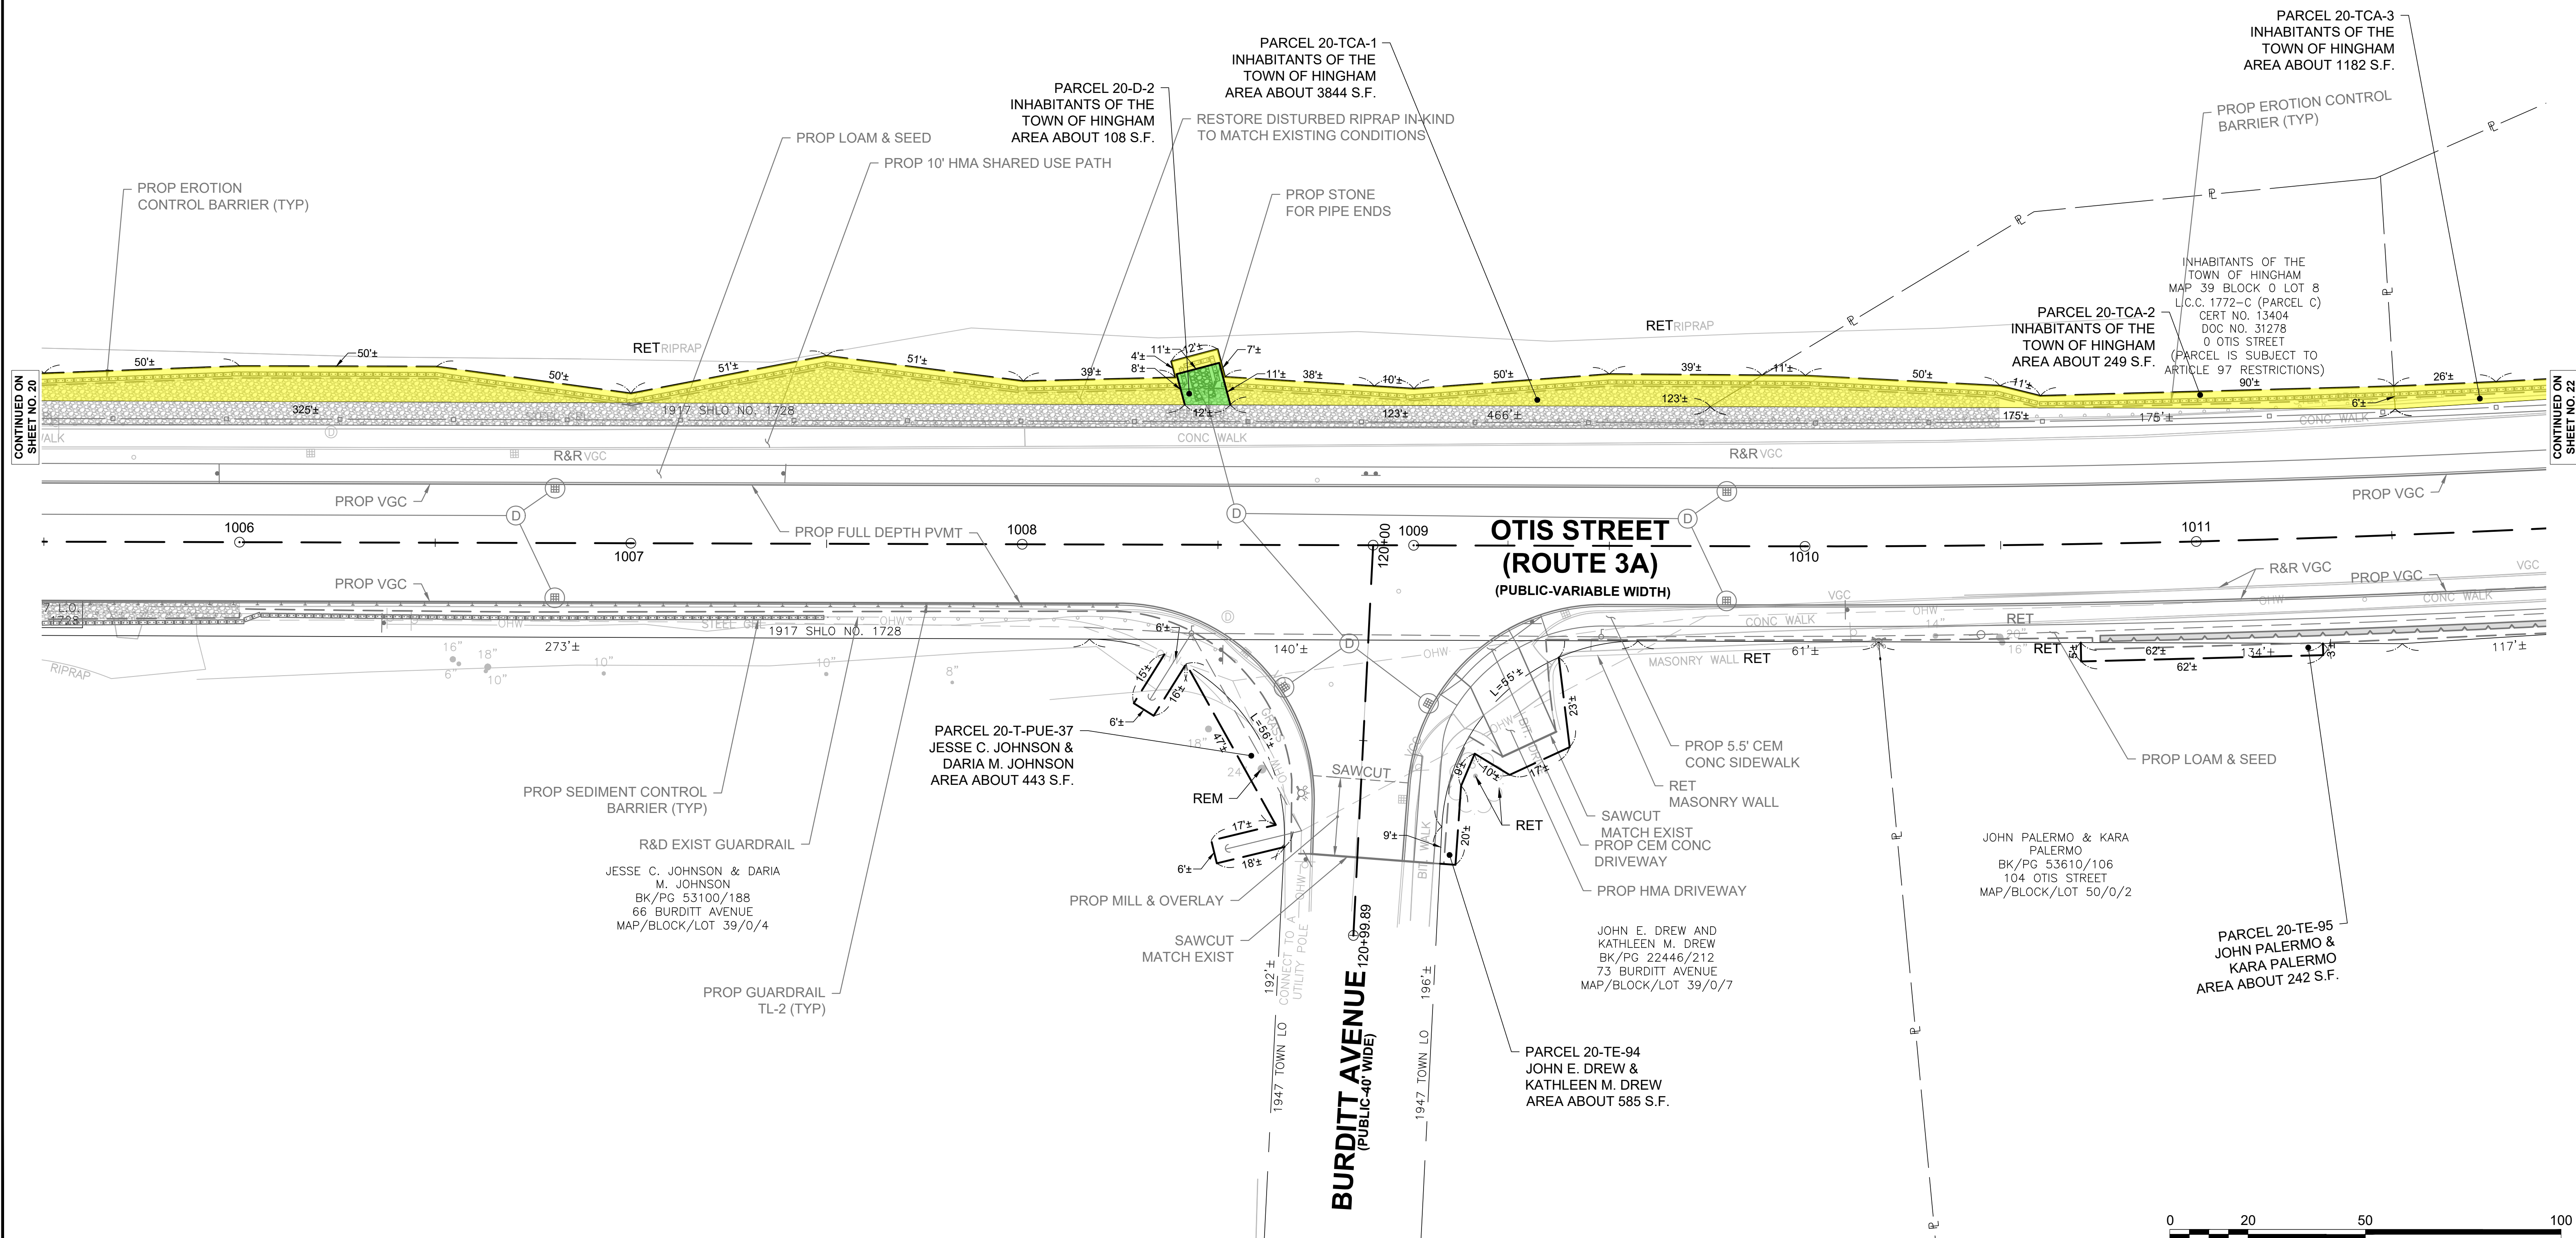

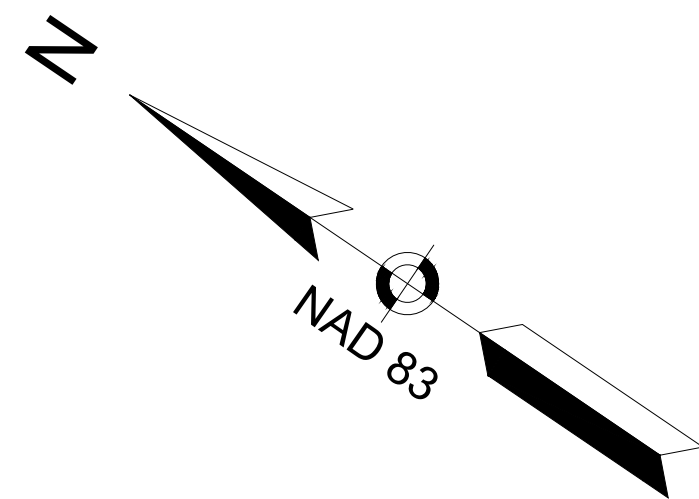


INHABITANTS OF THE TOWN OF HINGHAM
L.C.C. 1772-C (PARCEL C)
CERT No. 10519
DOC No. 31278
0 OTIS STREET
MAP/BLOCK/LOT 39/0/8
(PARCEL IS SUBJECT TO ARTICLE 97 RESTRICTIONS)

**HINGHAM
ROUTE 3A RECONSTRUCTION**

STATE	FED. AID PROJ. NO.	SHEET NO.	TOTAL SHEETS
MA	-	22	36
PROJECT FILE NO.		605168	


**PRELIMINARY RIGHT OF WAY
PROPERTY PLANS
SHEET 3 OF 17**

INHABITANTS OF THE TOWN OF HINGHAM
L.C.C. 1772-C (PARCEL D)
CERT No. 3452
DOC No. 10910
0 OTIS STREET
MAP/BLOCK/LOT 50/0/51
(PARCEL IS SUBJECT TO ARTICLE 97 RESTRICTIONS)

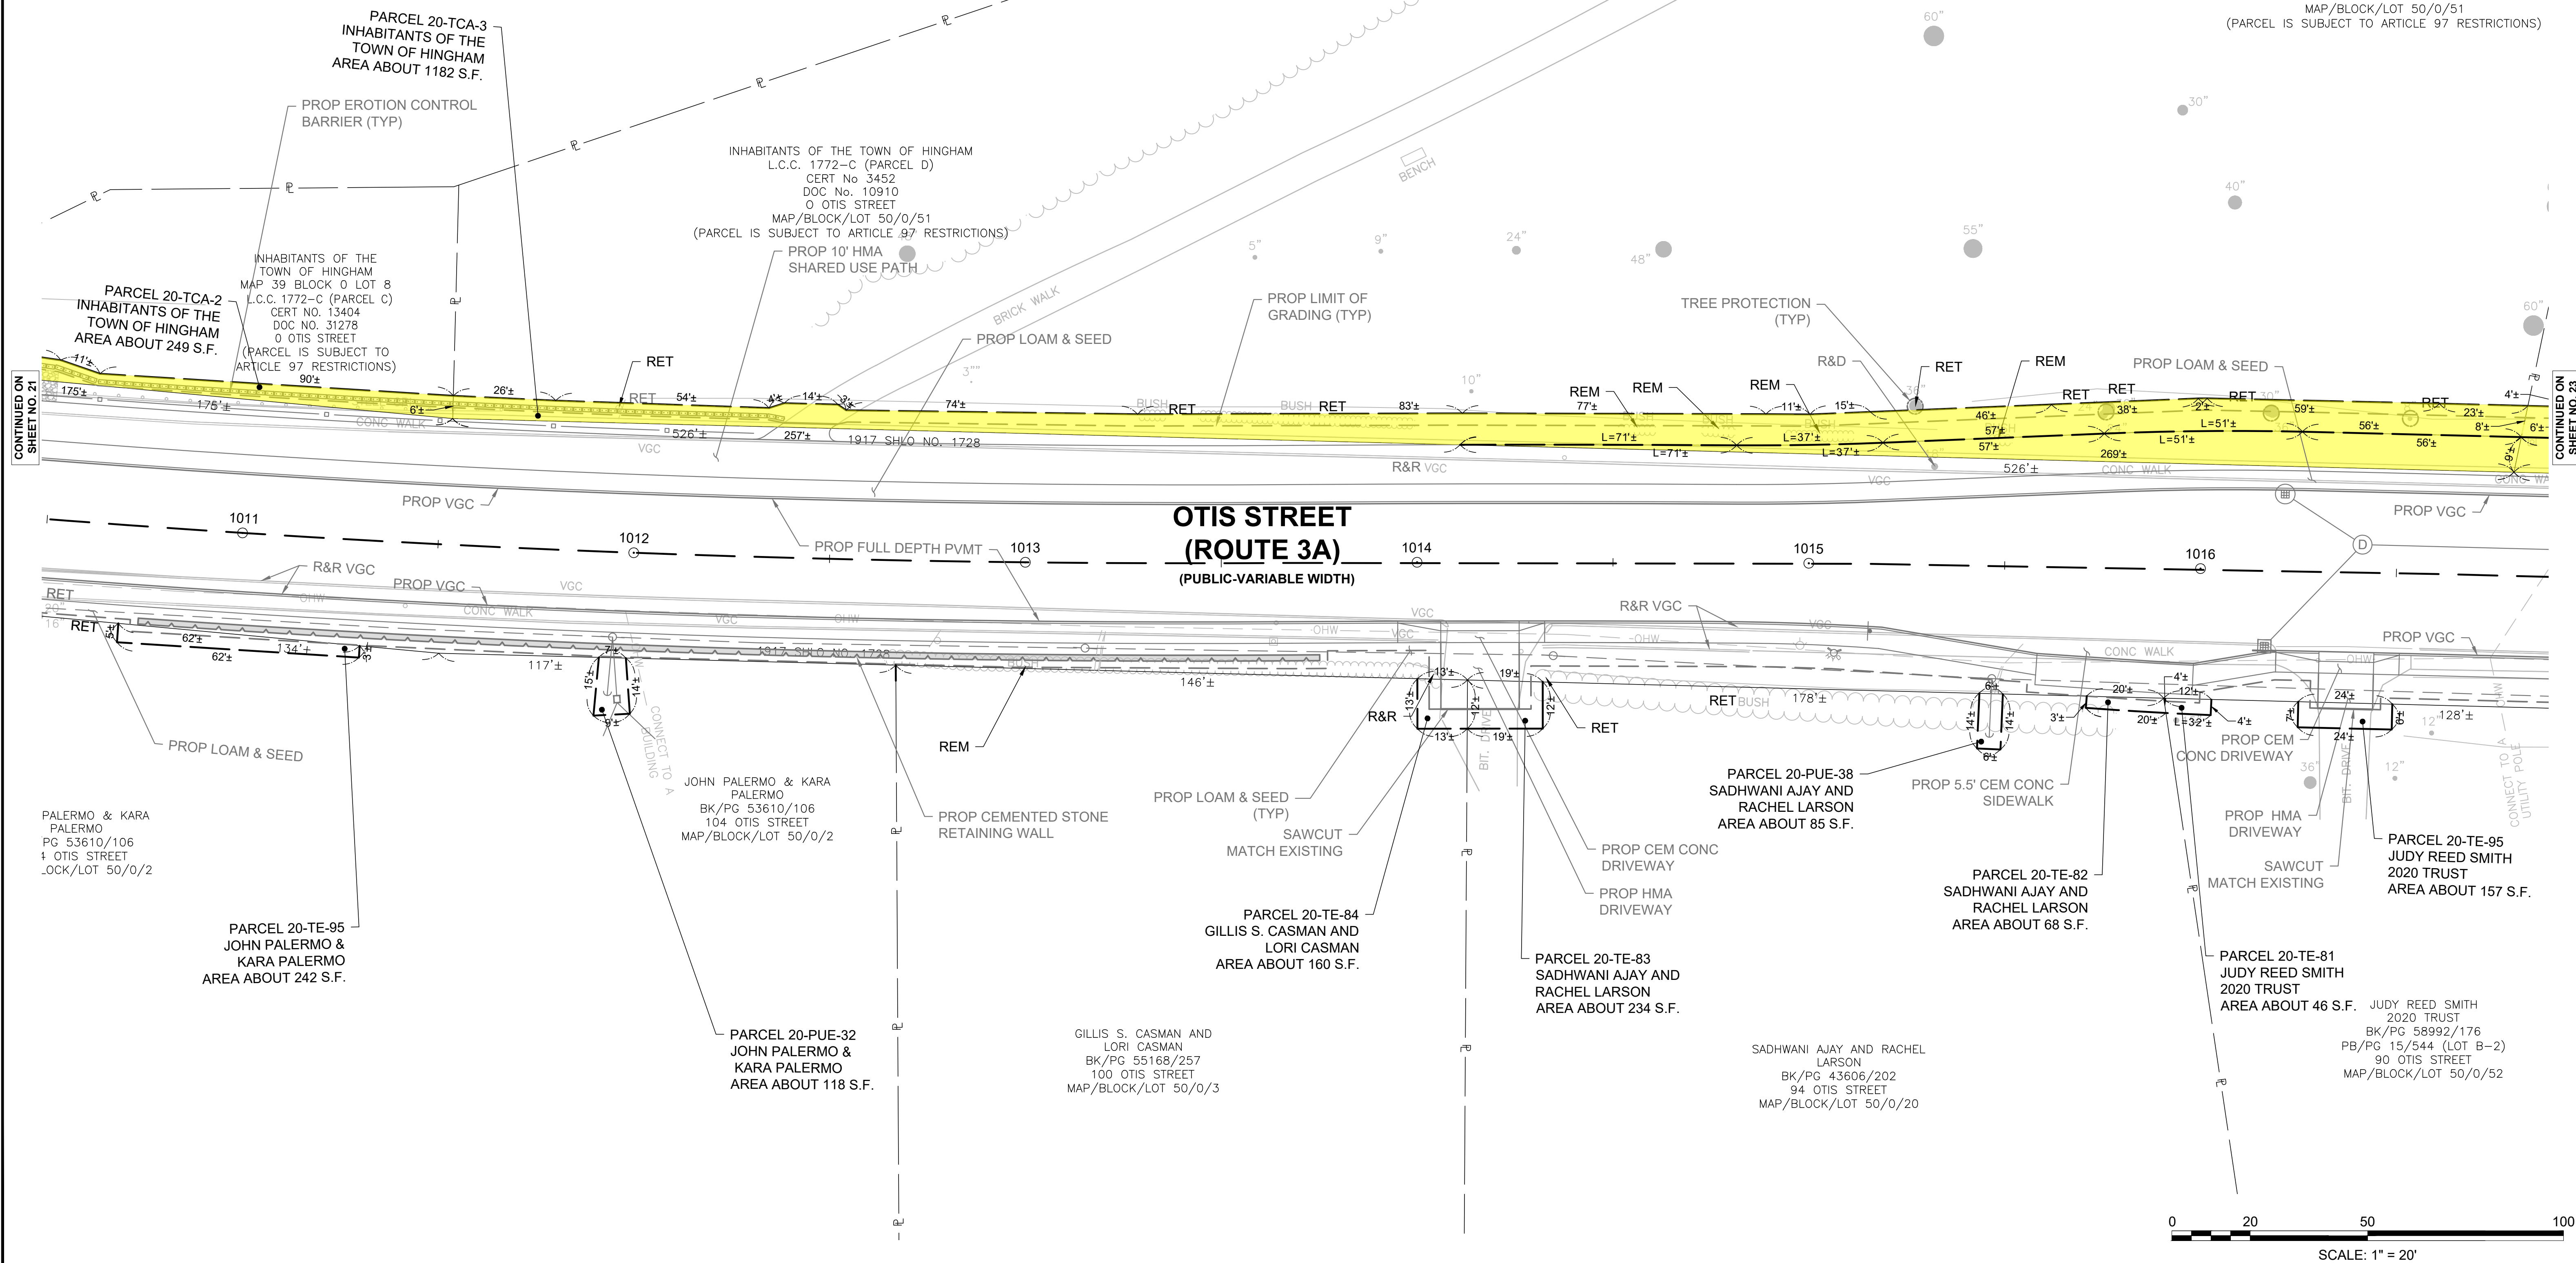

CONTINUED ON
SHEET NO. 21


CONTINUED ON
SHEET NO. 23

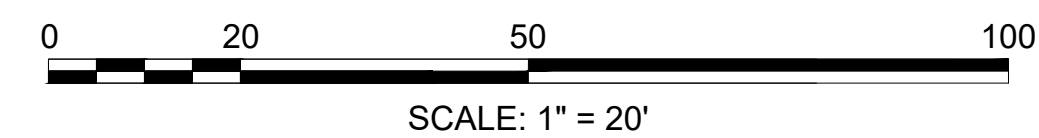

PRELIMINARY RIGHT OF WAY
PROPERTY PLANS
SHEET 4 OF 17


STATE	FED. AID PROJ. NO.	SHEET NO.	TOTAL SHEETS
MA	-	23	36
PROJECT FILE NO.		605168	

PRELIMINARY RIGHT OF WAY
PROPERTY PLANS
SHEET 4 OF 17

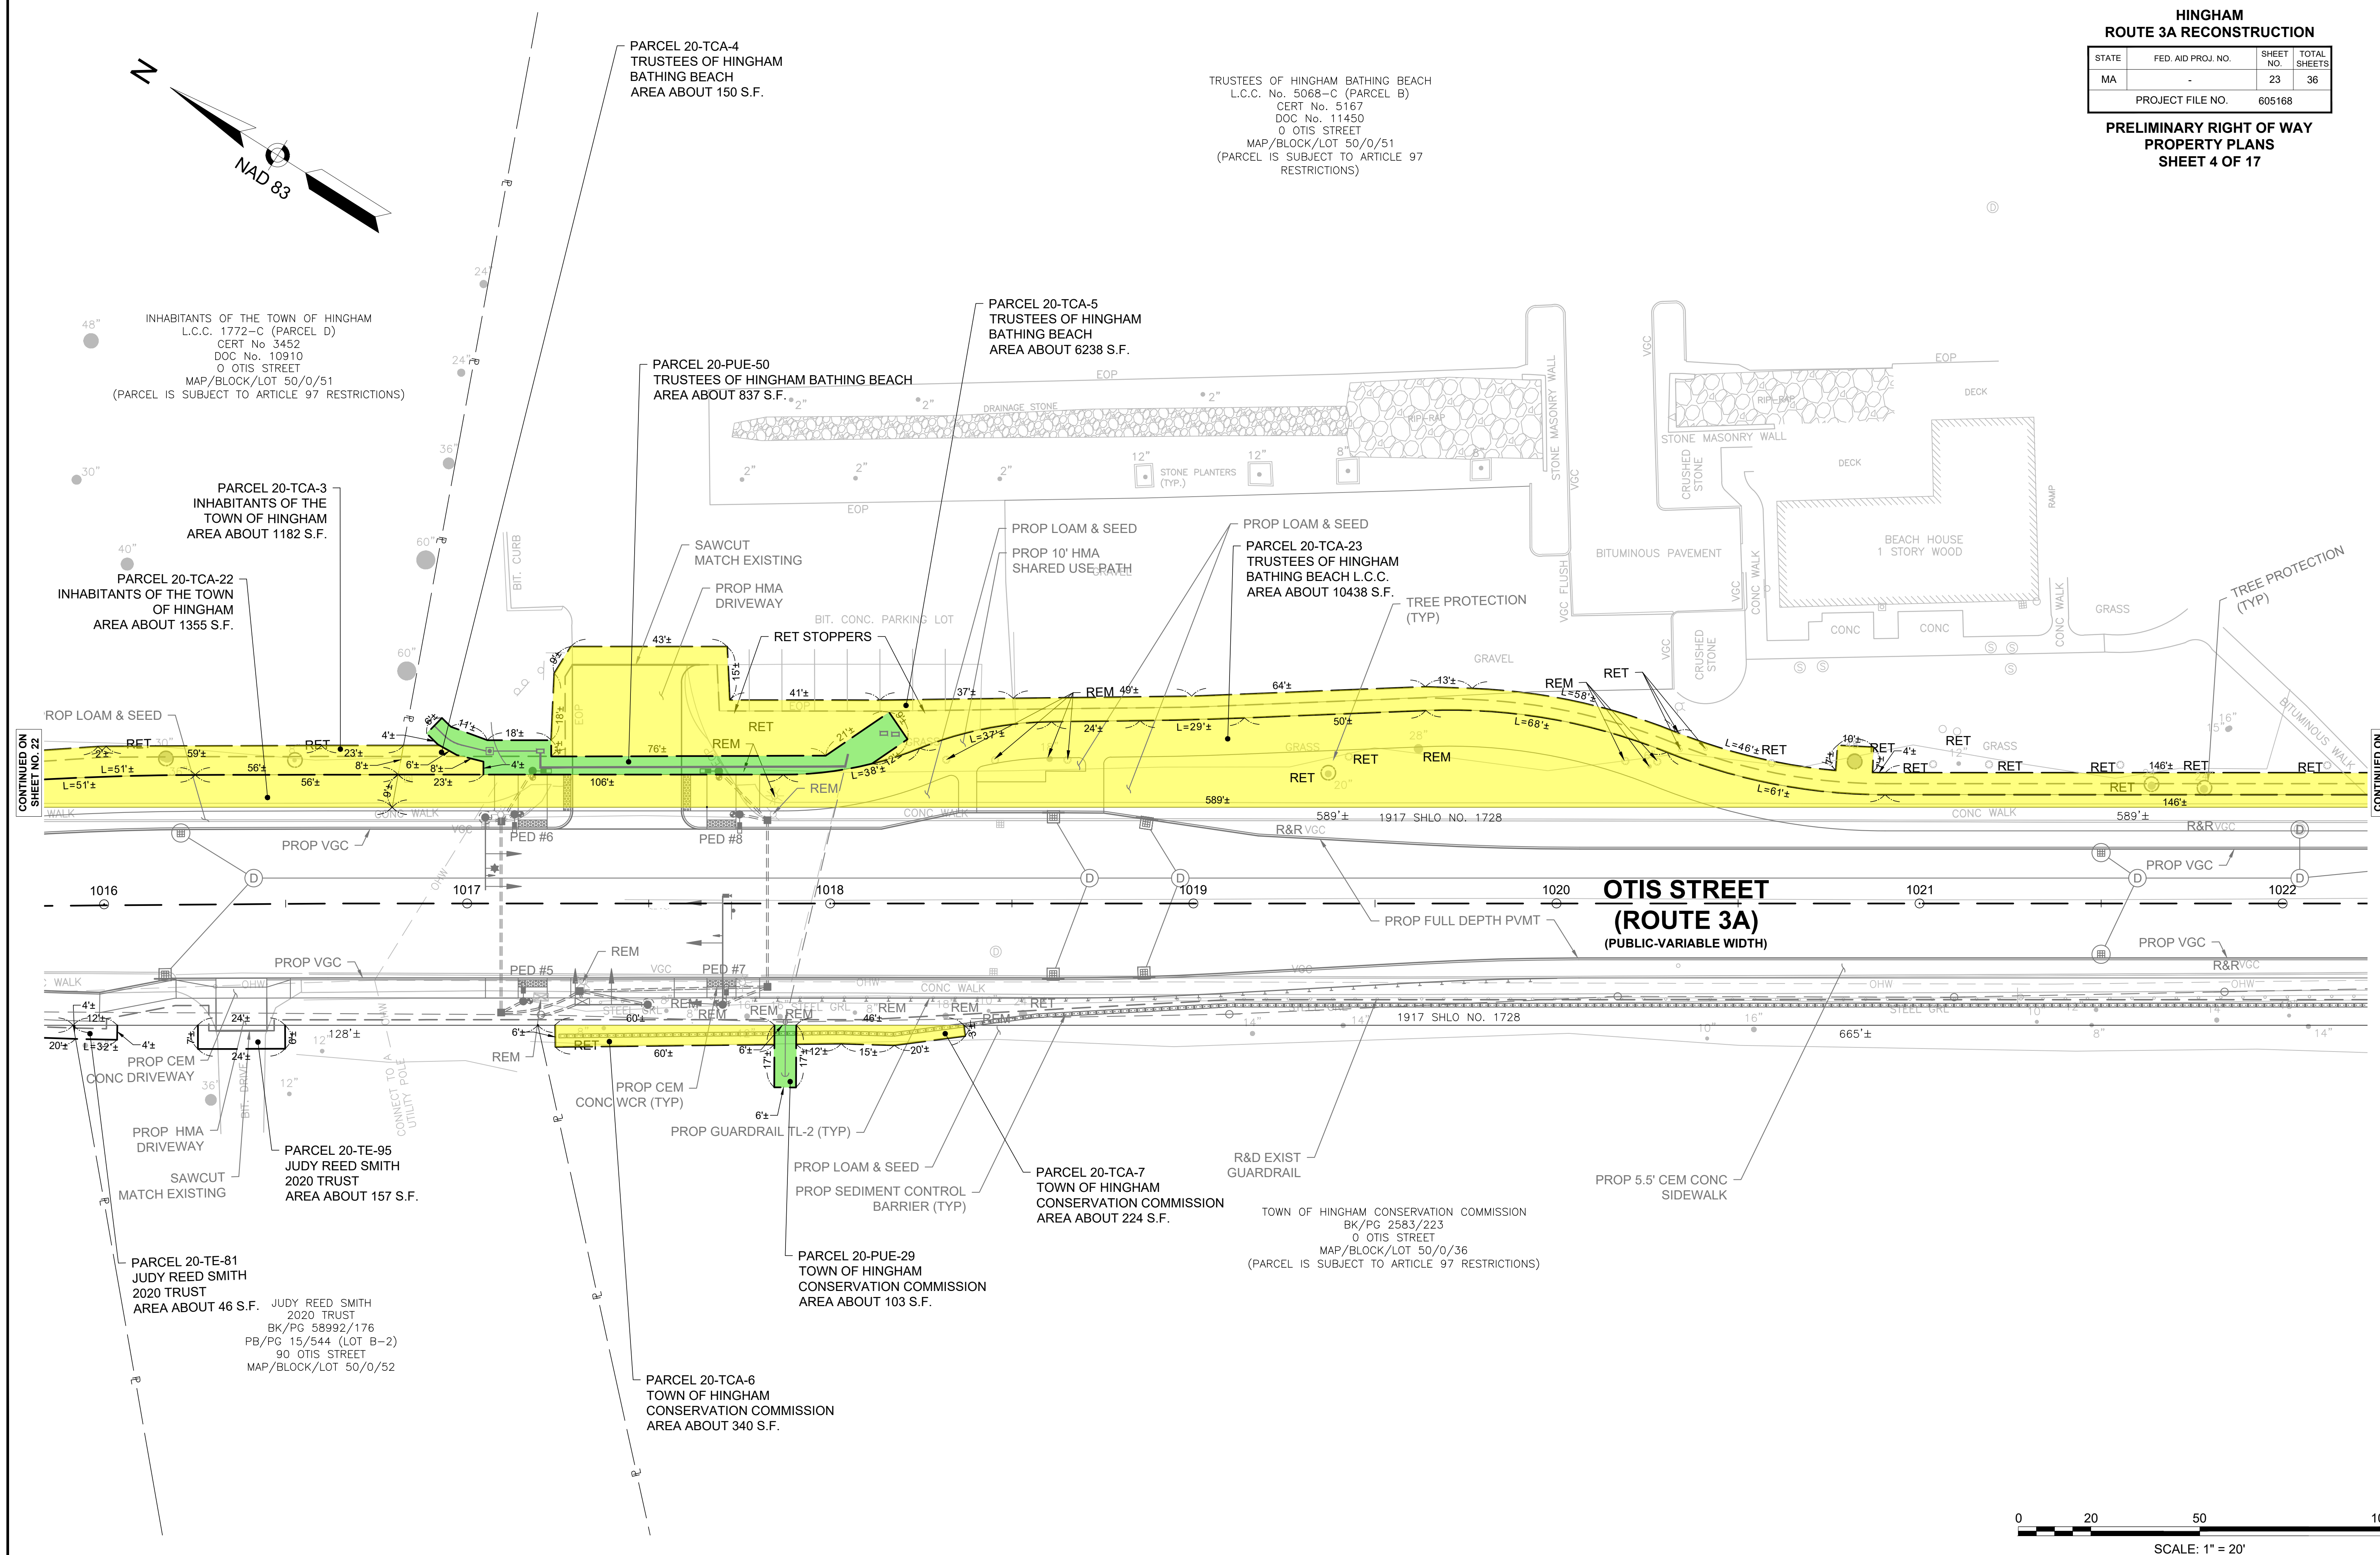

0 20 50 100

SCALE: 1" = 20'

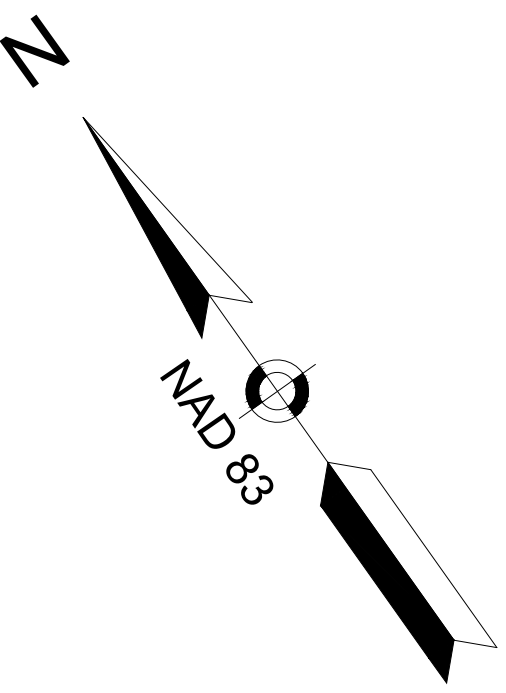

HINGHAM
ROUTE 3A RECONSTRUCTION



STATE	FED. AID PROJ. NO.	SHEET NO.	TOTAL SHEETS
MA	-	24	36


PROJECT FILE NO. 605168

PRELIMINARY RIGHT OF WAY
PROPERTY PLANS
SHEET 5 OF 17

CONTINUED ON
SHEET NO. 23

CONTINUED ON
SHEET NO. 25

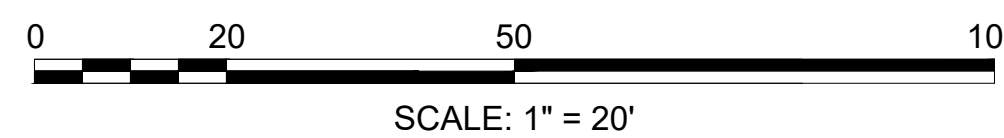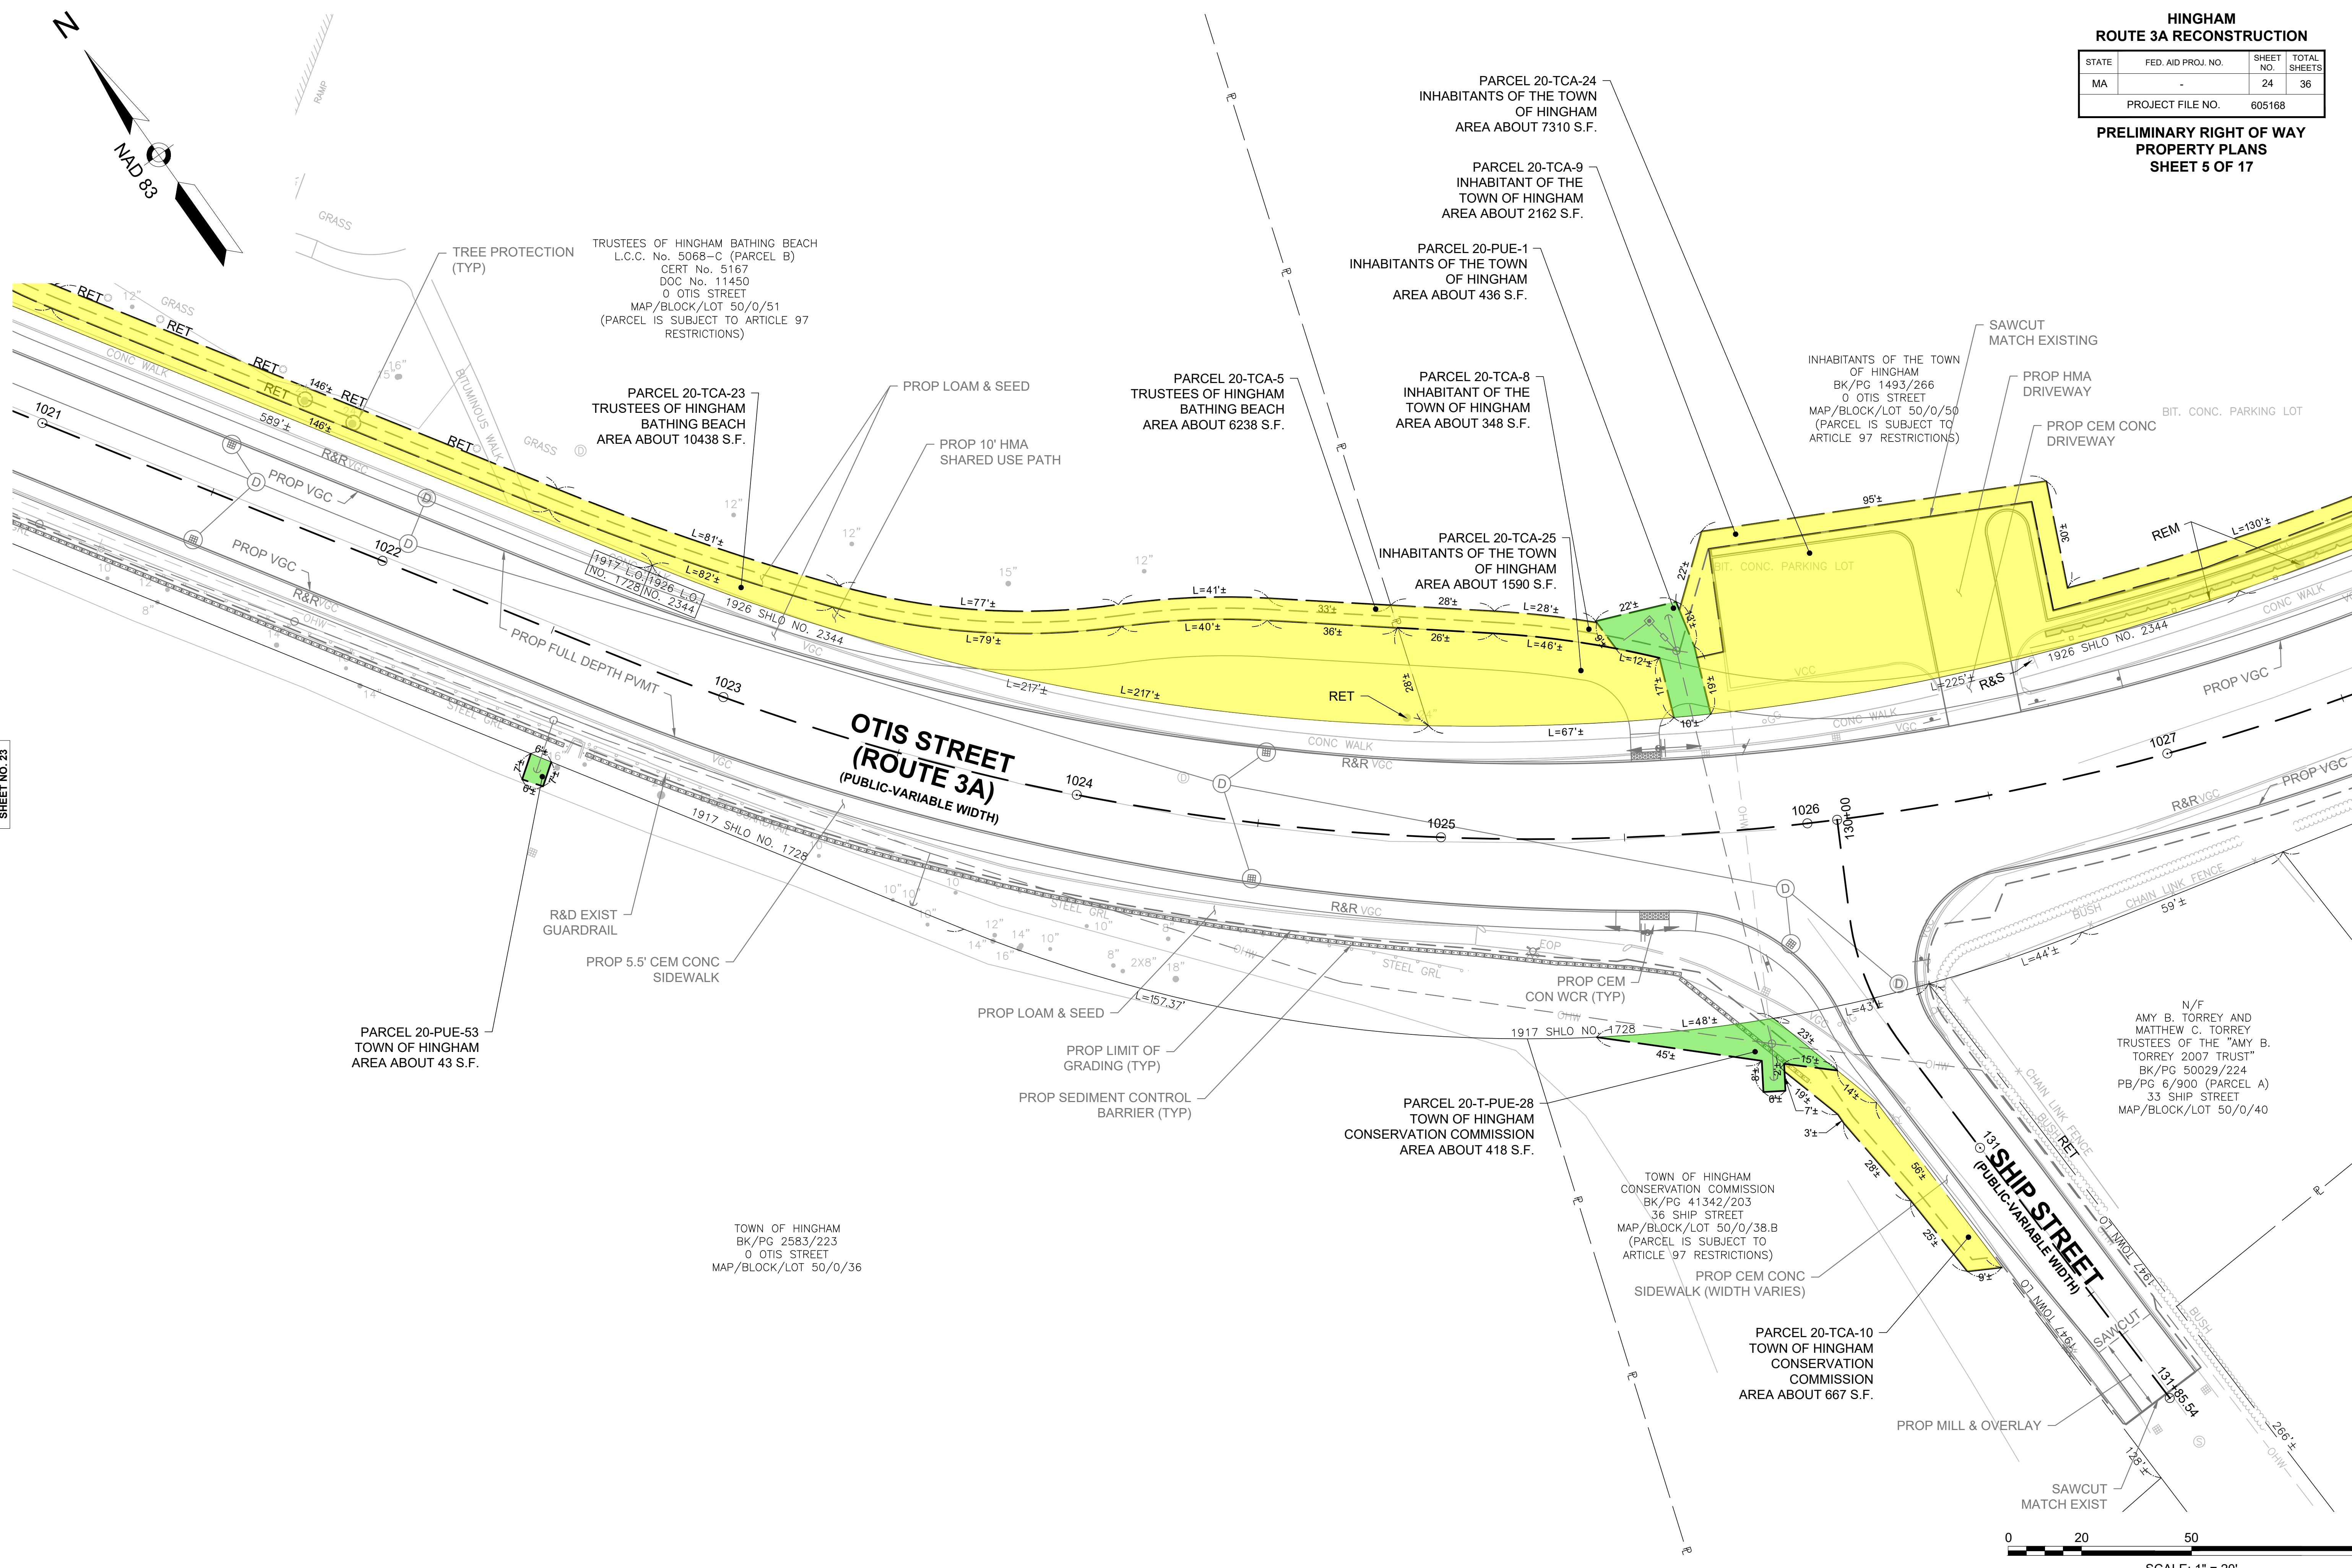

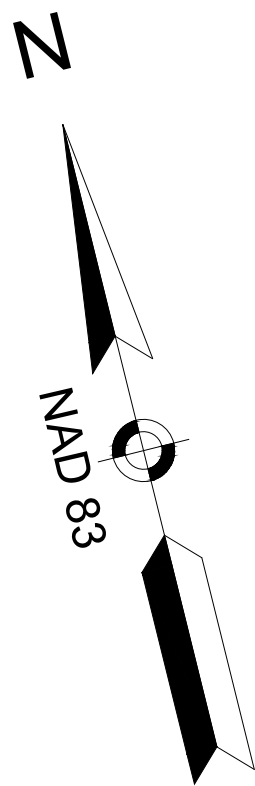

HINGHAM ROUTE 3A RECONSTRUCTION			
STATE	FED. AID PROJ. NO.	SHEET NO.	TOTAL SHEETS
MA	-	25	36
PROJECT FILE NO.		605168	

PRELIMINARY RIGHT OF WAY
PROPERTY PLANS
SHEET 6 OF 17

PARCEL 20-TE-9
BARE COVE PROPERTIES LLC
AREA ABOUT 733 S.F.

PARCEL 20-TCA-31
BARE COVE PROPERTIES LLC
AREA ABOUT 53 S.F.

PARCEL 20-TCA-11
INHABITANTS OF THE TOWN OF HINGHAM
AREA ABOUT 6180 S.F.

PROP HMA
SHARED USE PATH

INHABITANTS OF THE TOWN
OF HINGHAM
BK/PG 1500/484
0 OTIS STREET
MAP/BLOCK/LOT 50/0/50
(PARCEL IS SUBJECT TO
ARTICLE 97 RESTRICTIONS)

PARCEL 20-TCA-24
INHABITANTS OF THE
TOWN OF HINGHAM
AREA ABOUT 1590 S.F.

PROP 10' HMA
SHARED USE PATH

PROP CEM STONE RETAINING WALL
PROP LOAM & SEED

PROP WOOD FENCE
(TYP)

PROP VGC

PARCEL 20-TCA-9
INHABITANT OF THE
TOWN OF HINGHAM
AREA ABOUT 2162 S.F.

SAWCUT
MATCH EXISTING

PROP HMA
DRIVEWAY

PROP CEM CONC
DRIVEWAY

BIT. CONC. PARKING LOT

INHABITANTS OF THE TOWN
OF HINGHAM
BK/PG 1493/266
0 OTIS STREET
MAP/BLOCK/LOT 50/0/50
(PARCEL IS SUBJECT TO
ARTICLE 97 RESTRICTIONS)

CONTINUED ON
SHEET NO. 24

CONTINUED ON
SHEET NO. 26

OTIS STREET
(ROUTE 3A)
(PUBLIC-VARIABLE WIDTH)



SCALE: 1" = 20'

N/F
AMY B. TORREY AND
MATTHEW C. TORREY
TRUSTEES OF THE "AMY B.
TORREY 2007 TRUST"
BK/PG 50029/224
PB/PG 6/900 (PARCEL A)
33 SHIP STREET
MAP/BLOCK/LOT 50/0/40

N/F
NATHAN MCCURREN & LINDSAY
MCCURREN
BK/PG 60011/65
21 COTTAGE STREET
MAP/BLOCK/LOT 50/0/41

N/F
MARGARET M. CRAIG
BK/PG 3382/274
15 COTTAGE STREET
MAP/BLOCK/LOT 50/0/42

N/F
LOLA LYNN BARCLAY
BK/PG 48661/159
PB/PG 10/395
11 COTTAGE STREET
MAP/BLOCK/LOT 50/0/43

PARCEL 20-TE-77
TERRANCE E. GRANAHAN
AREA ABOUT 501 S.F.

TERRANCE E. GRANAHAN
BK/PG 30710/254
7 COTTAGE STREET
MAP/BLOCK/LOT 50/0/44

PARCEL 20-TE-76
MANGIA REALTY TRUST
AREA ABOUT 68 S.F.

MANGIA REALTY TRUST
BK/PG 10480/294
2 OTIS STREET
MAP/BLOCK/LOT 50/0/45

PARCEL 20-PUE-58
BARE COVE PROPERTIES LLC
AREA ABOUT 71 S.F.

PARCEL 20-PUE-57
BARE COVE PROPERTIES LLC
AREA ABOUT 1887 S.F.

PARCEL 20-TCA-26
INHABITANTS OF THE TOWN OF HINGHAM
AREA ABOUT 4098 S.F.

PROP 5.5' CEM CONC
SIDEWALK

RET
L=137'±

CONC WALK

PROP VGC

R&R VGC

CONC WALK

RET
L=44'±

PROP VGC

R&R VGC

CONC WALK

RET
L=3'±

PROP VGC

R&R VGC

CONC WALK

RET
L=3'±

PROP VGC

R&R VGC


CONC WALK

RET
L=3'±




HINGHAM ROUTE 3A RECONSTRUCTION			
STATE	FED. AID PROJ. NO.	SHEET NO.	TOTAL SHEETS
MA	-	26	36
PROJECT FILE NO.		605168	

PRELIMINARY RIGHT OF WAY
PROPERTY PLANS
SHEET 7 OF 17

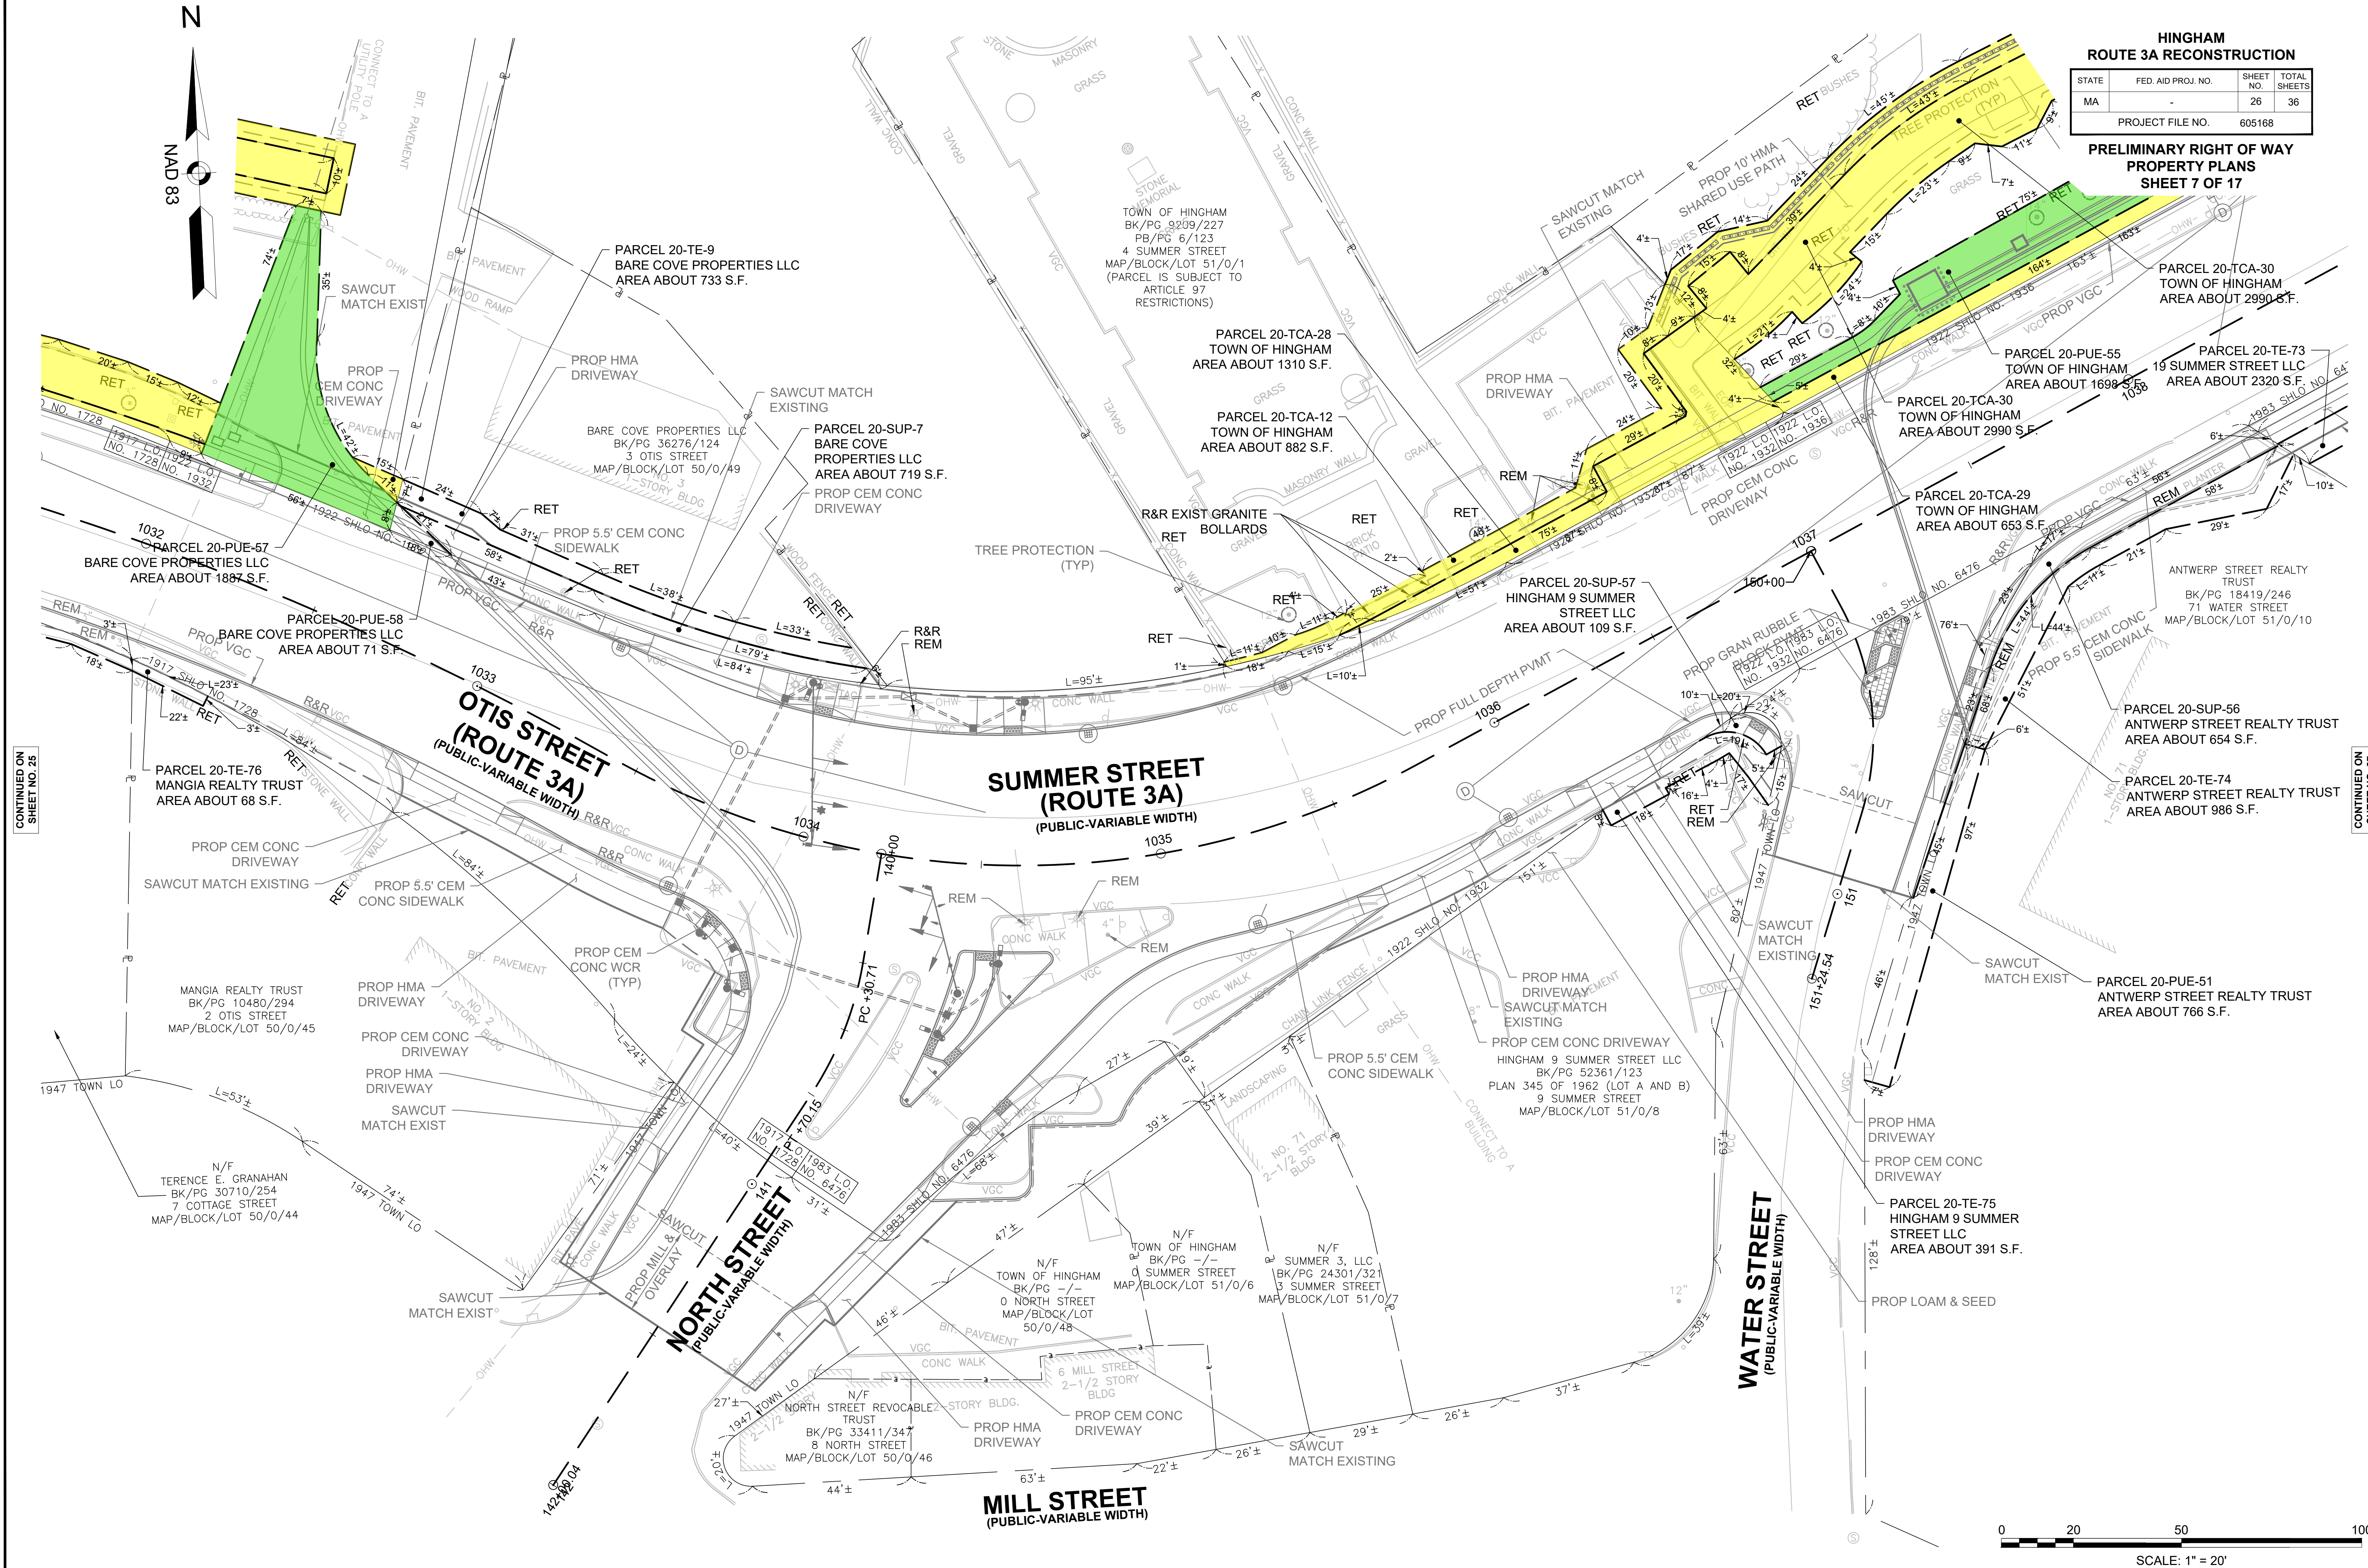

CONTINUED ON
SHEET NO. 25



CONTINUED ON
SHEET NO. 27

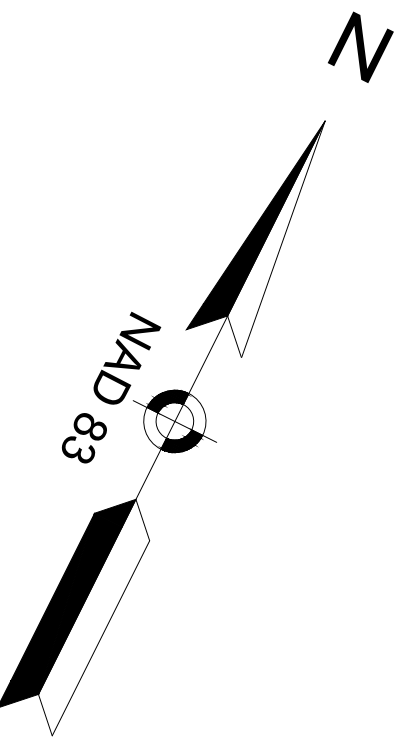

HINGHAM
ROUTE 3A RECONSTRUCTION


STATE	FED. AID PROJ. NO.	SHEET NO.	TOTAL SHEETS
MA	-	27	36
PROJECT FILE NO.		605168	

PRELIMINARY RIGHT OF WAY
PROPERTY PLANS
SHEET 8 OF 17

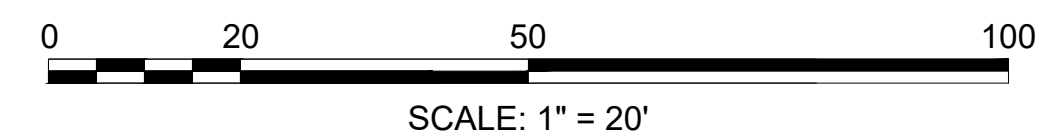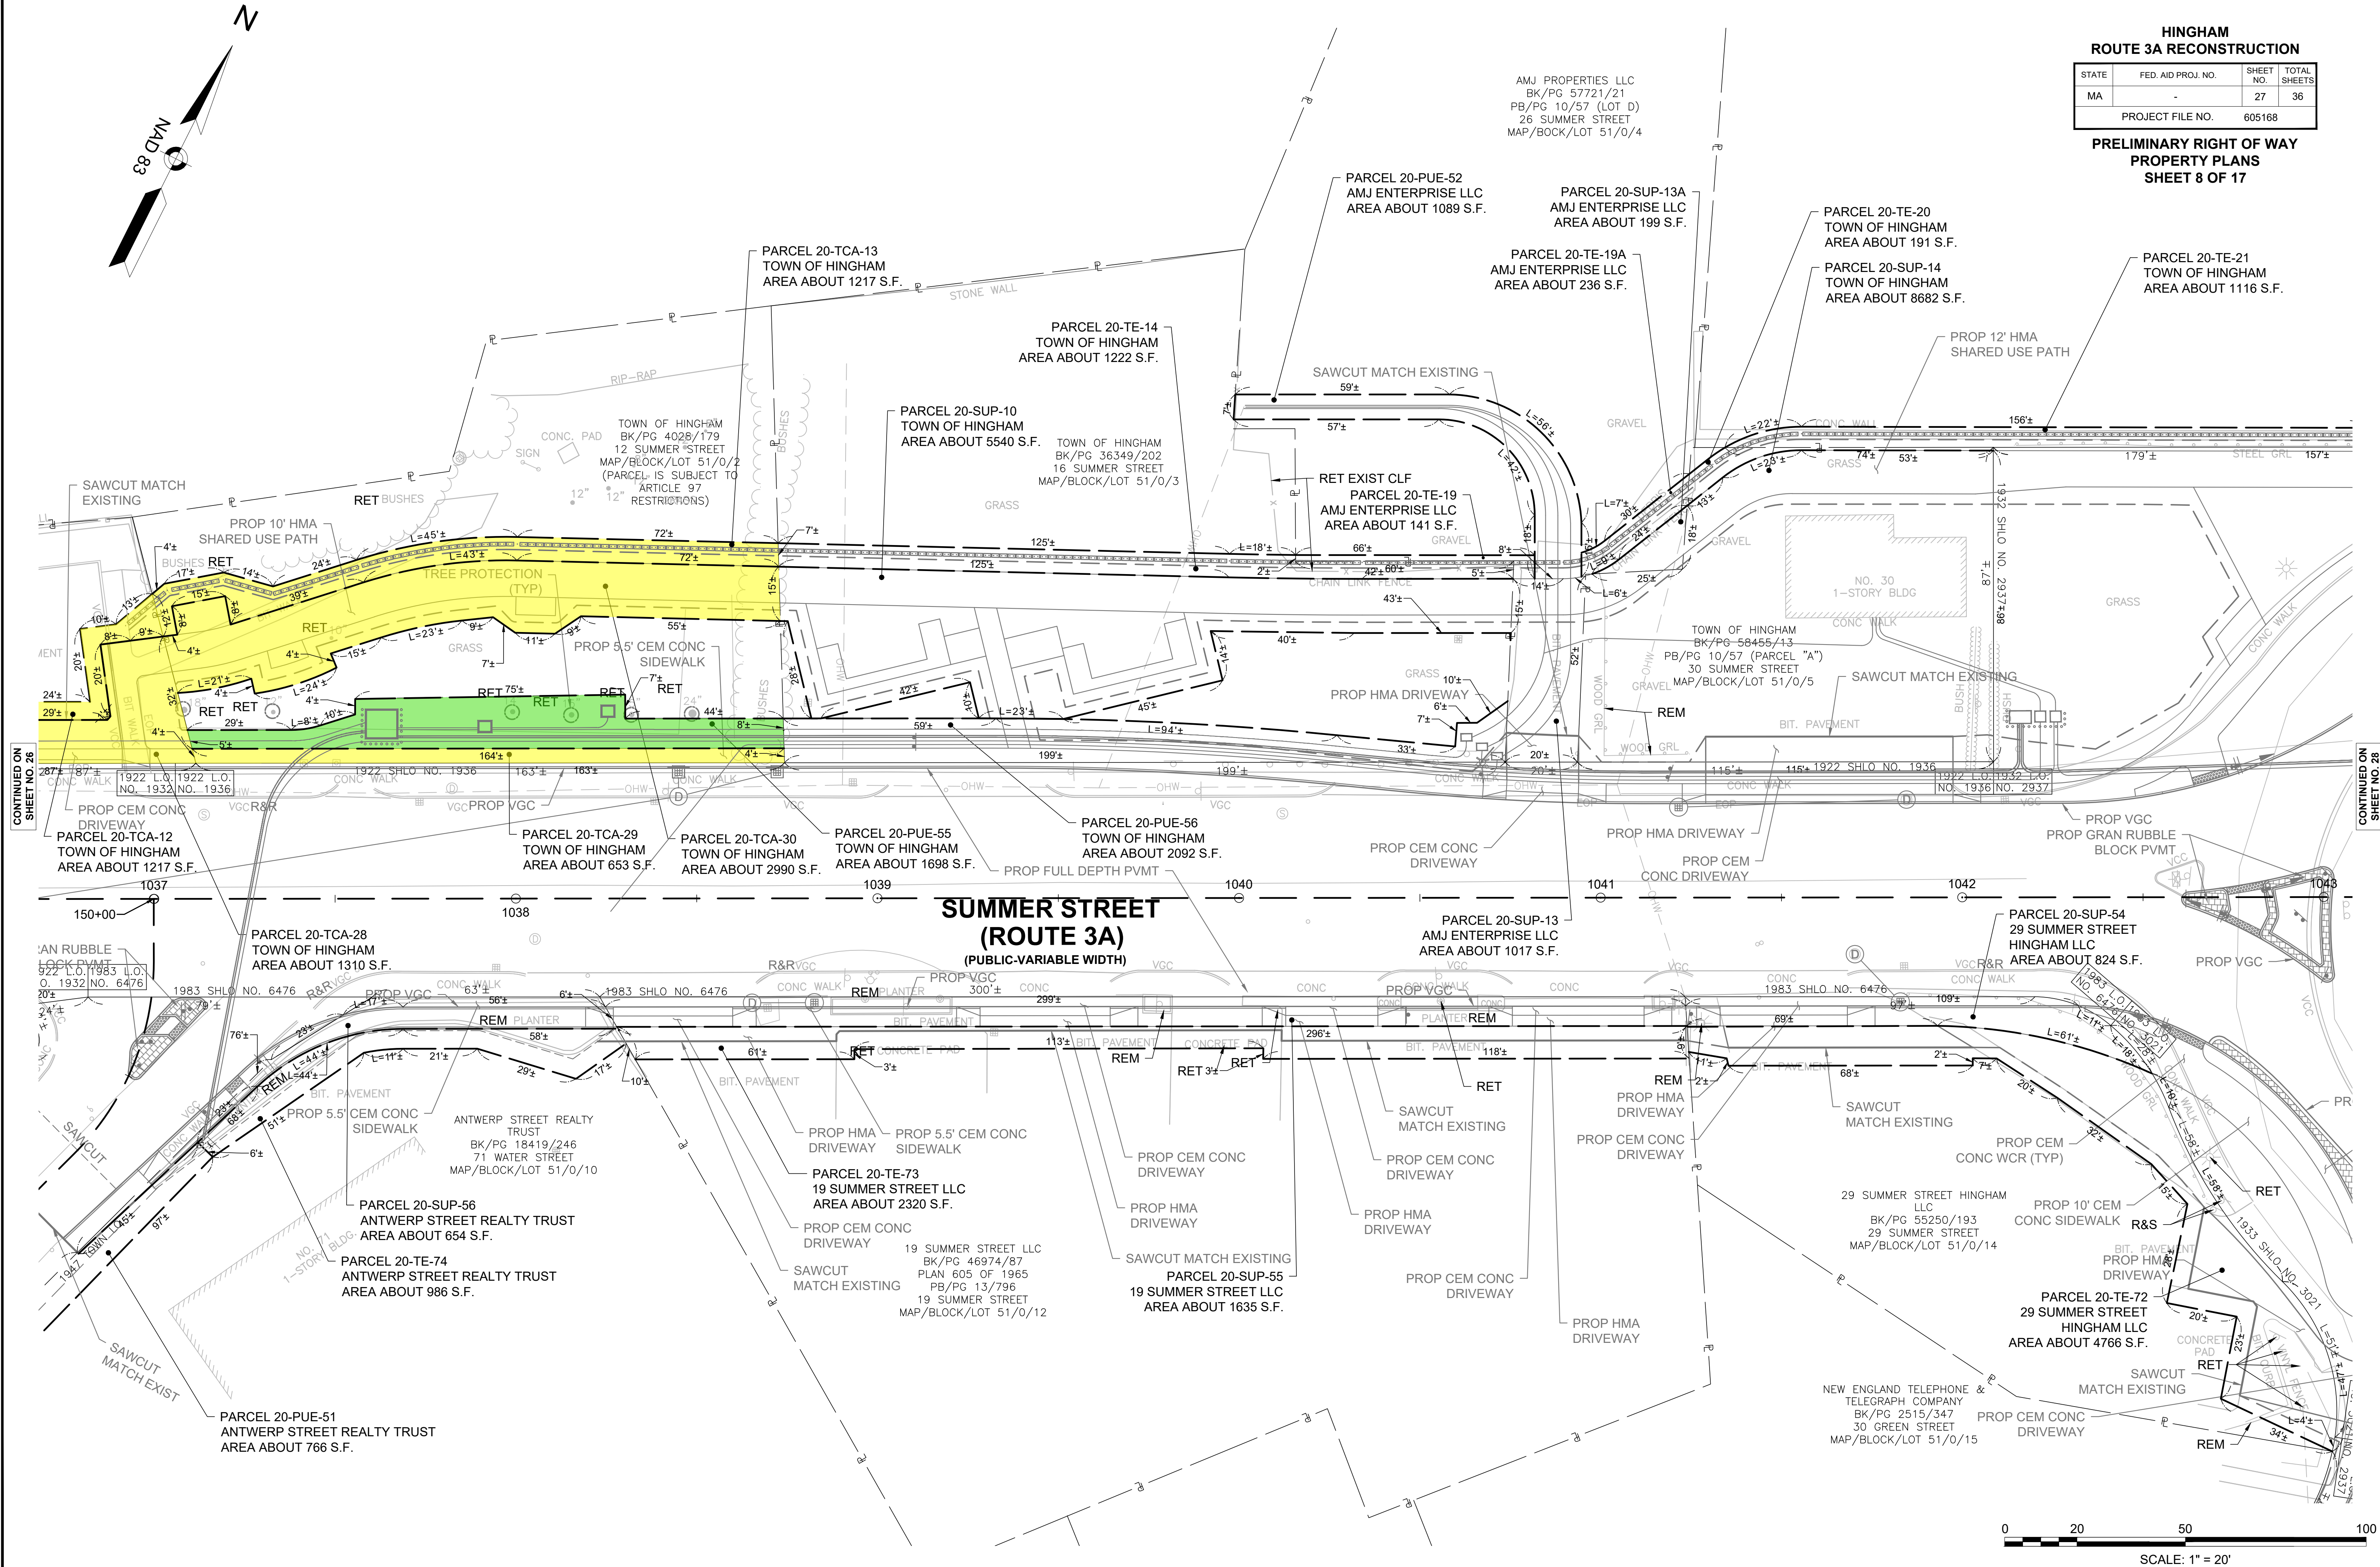

CONTINUED ON
SHEET NO. 26


CONTINUED ON
SHEET NO. 28

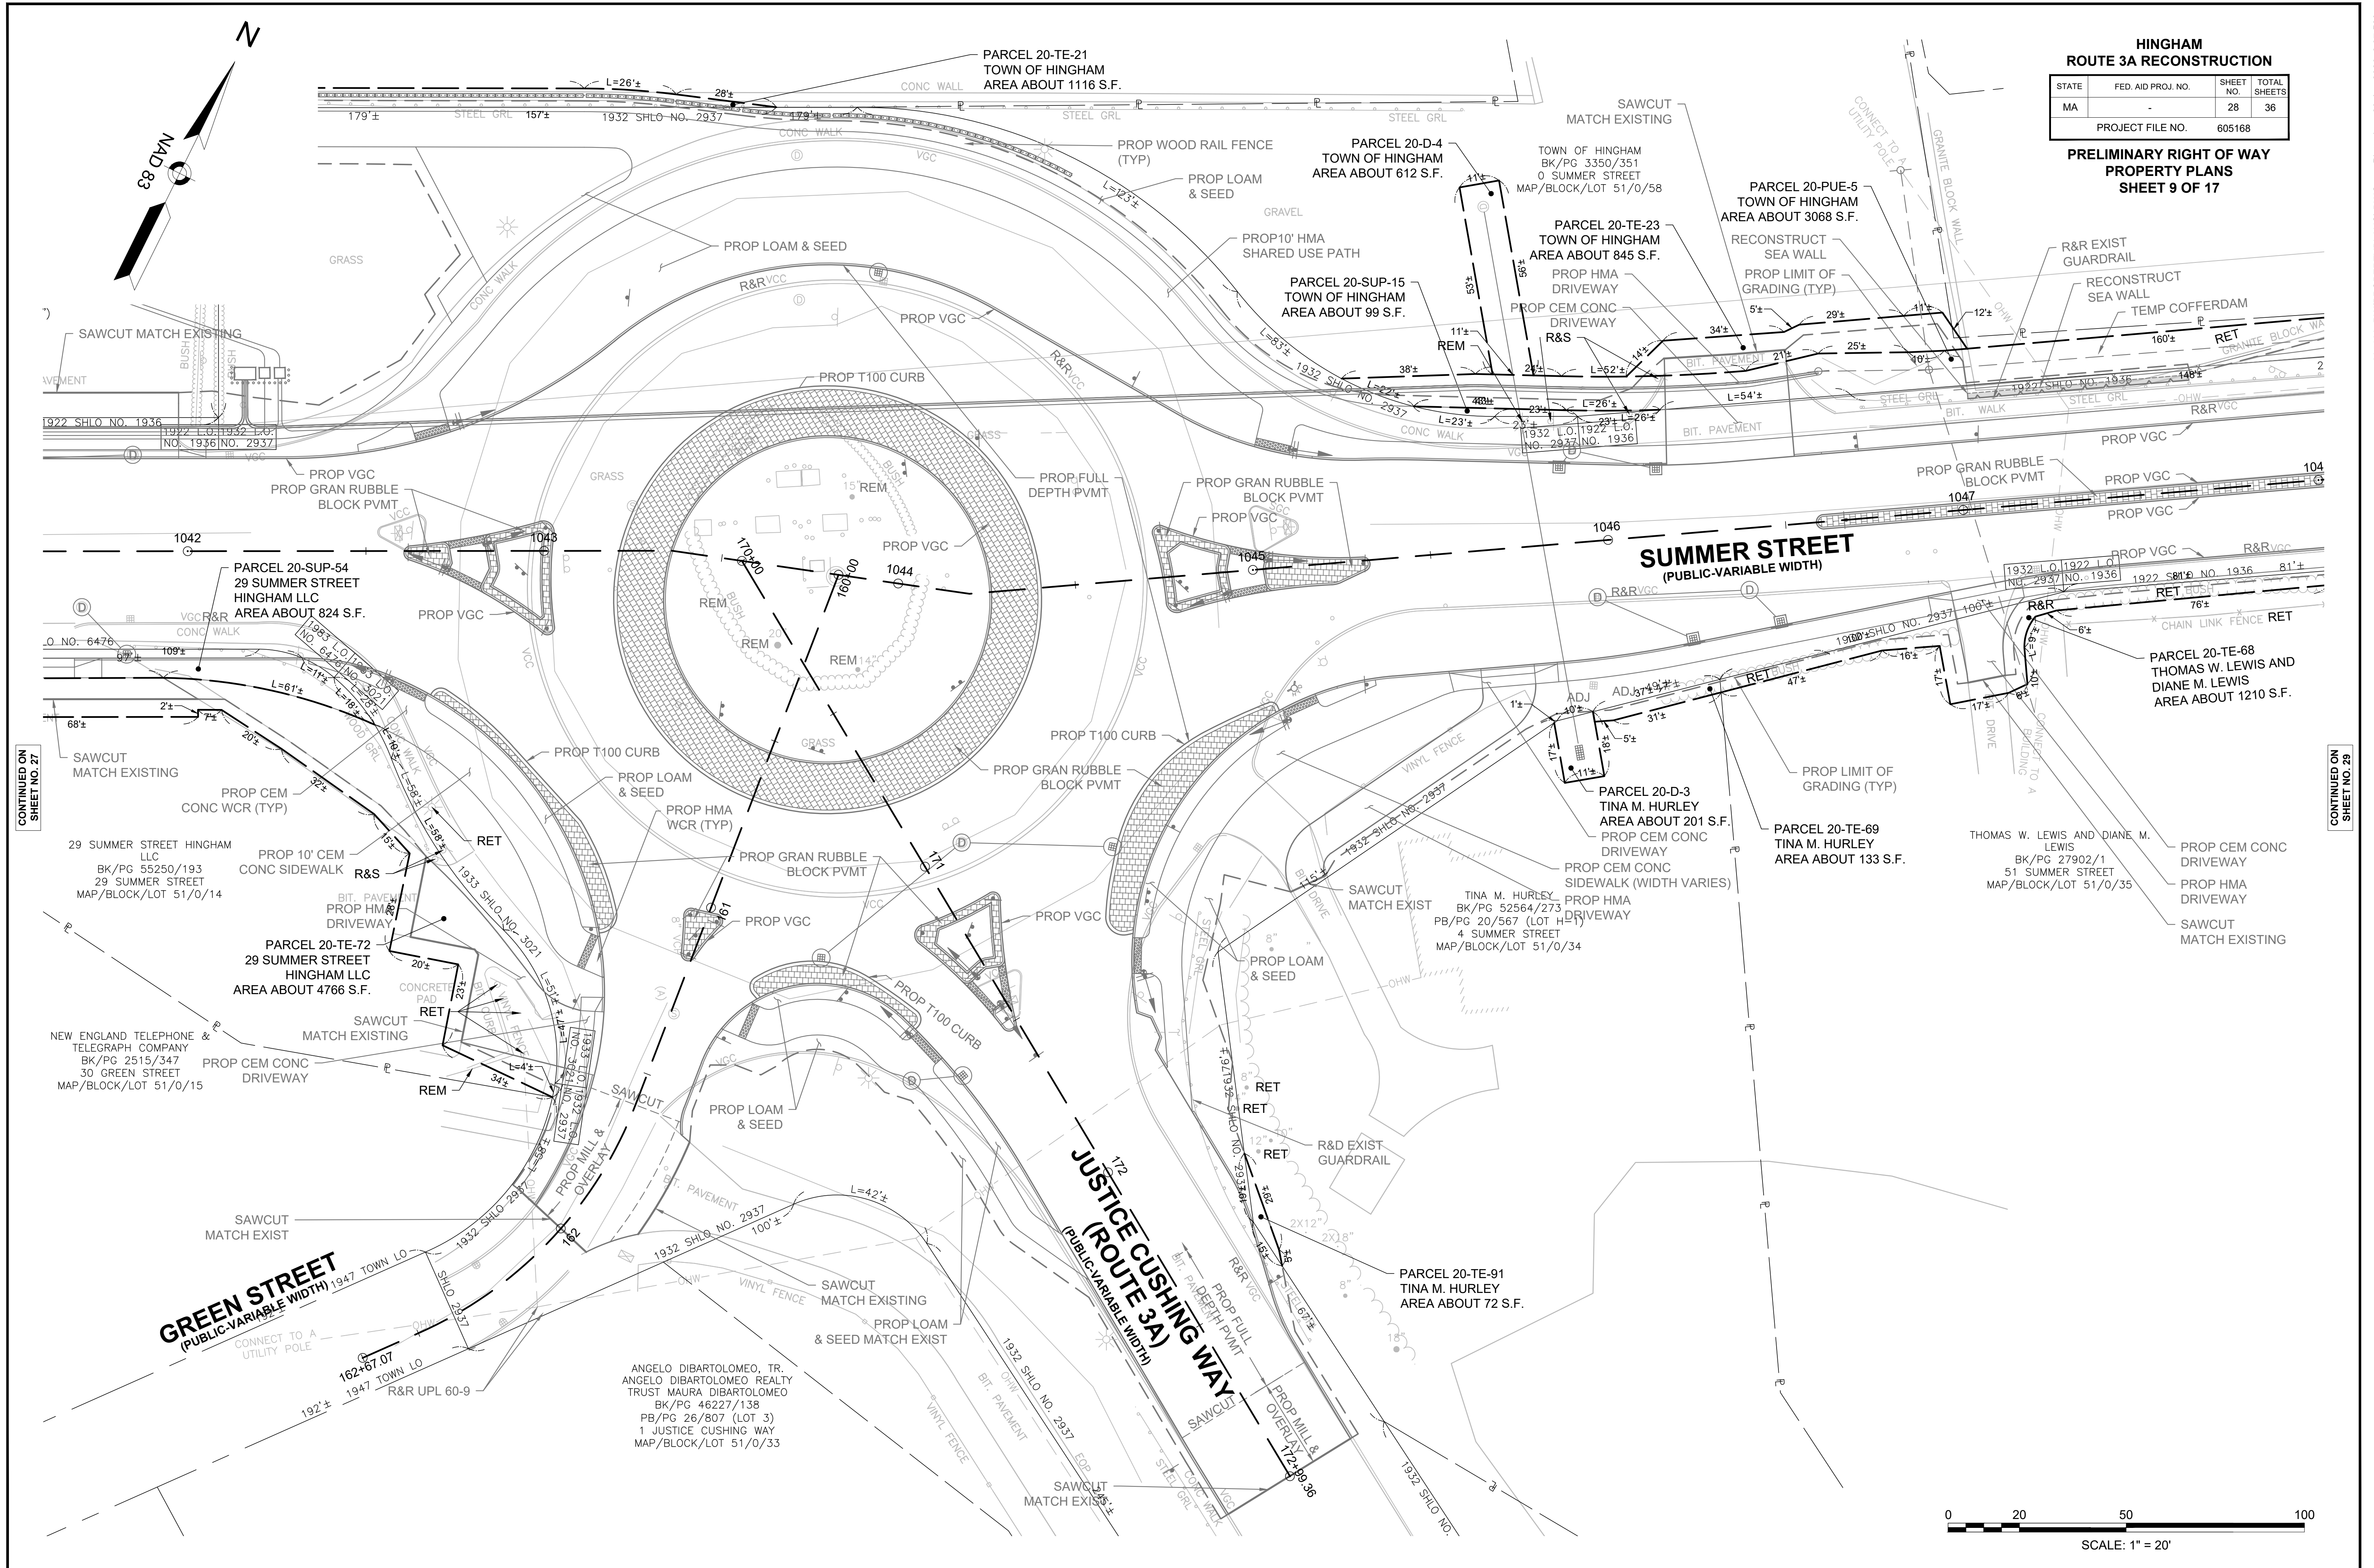

HINGHAM ROUTE 3A RECONSTRUCTION

STATE	FED. AID PROJ. NO.	SHEET NO.	TOTAL SHEETS
MA	-	29	30
PROJECT FILE NO.		605168	

**PRELIMINARY RIGHT OF WAY
PROPERTY PLANS
SHEET 10 OF 17**

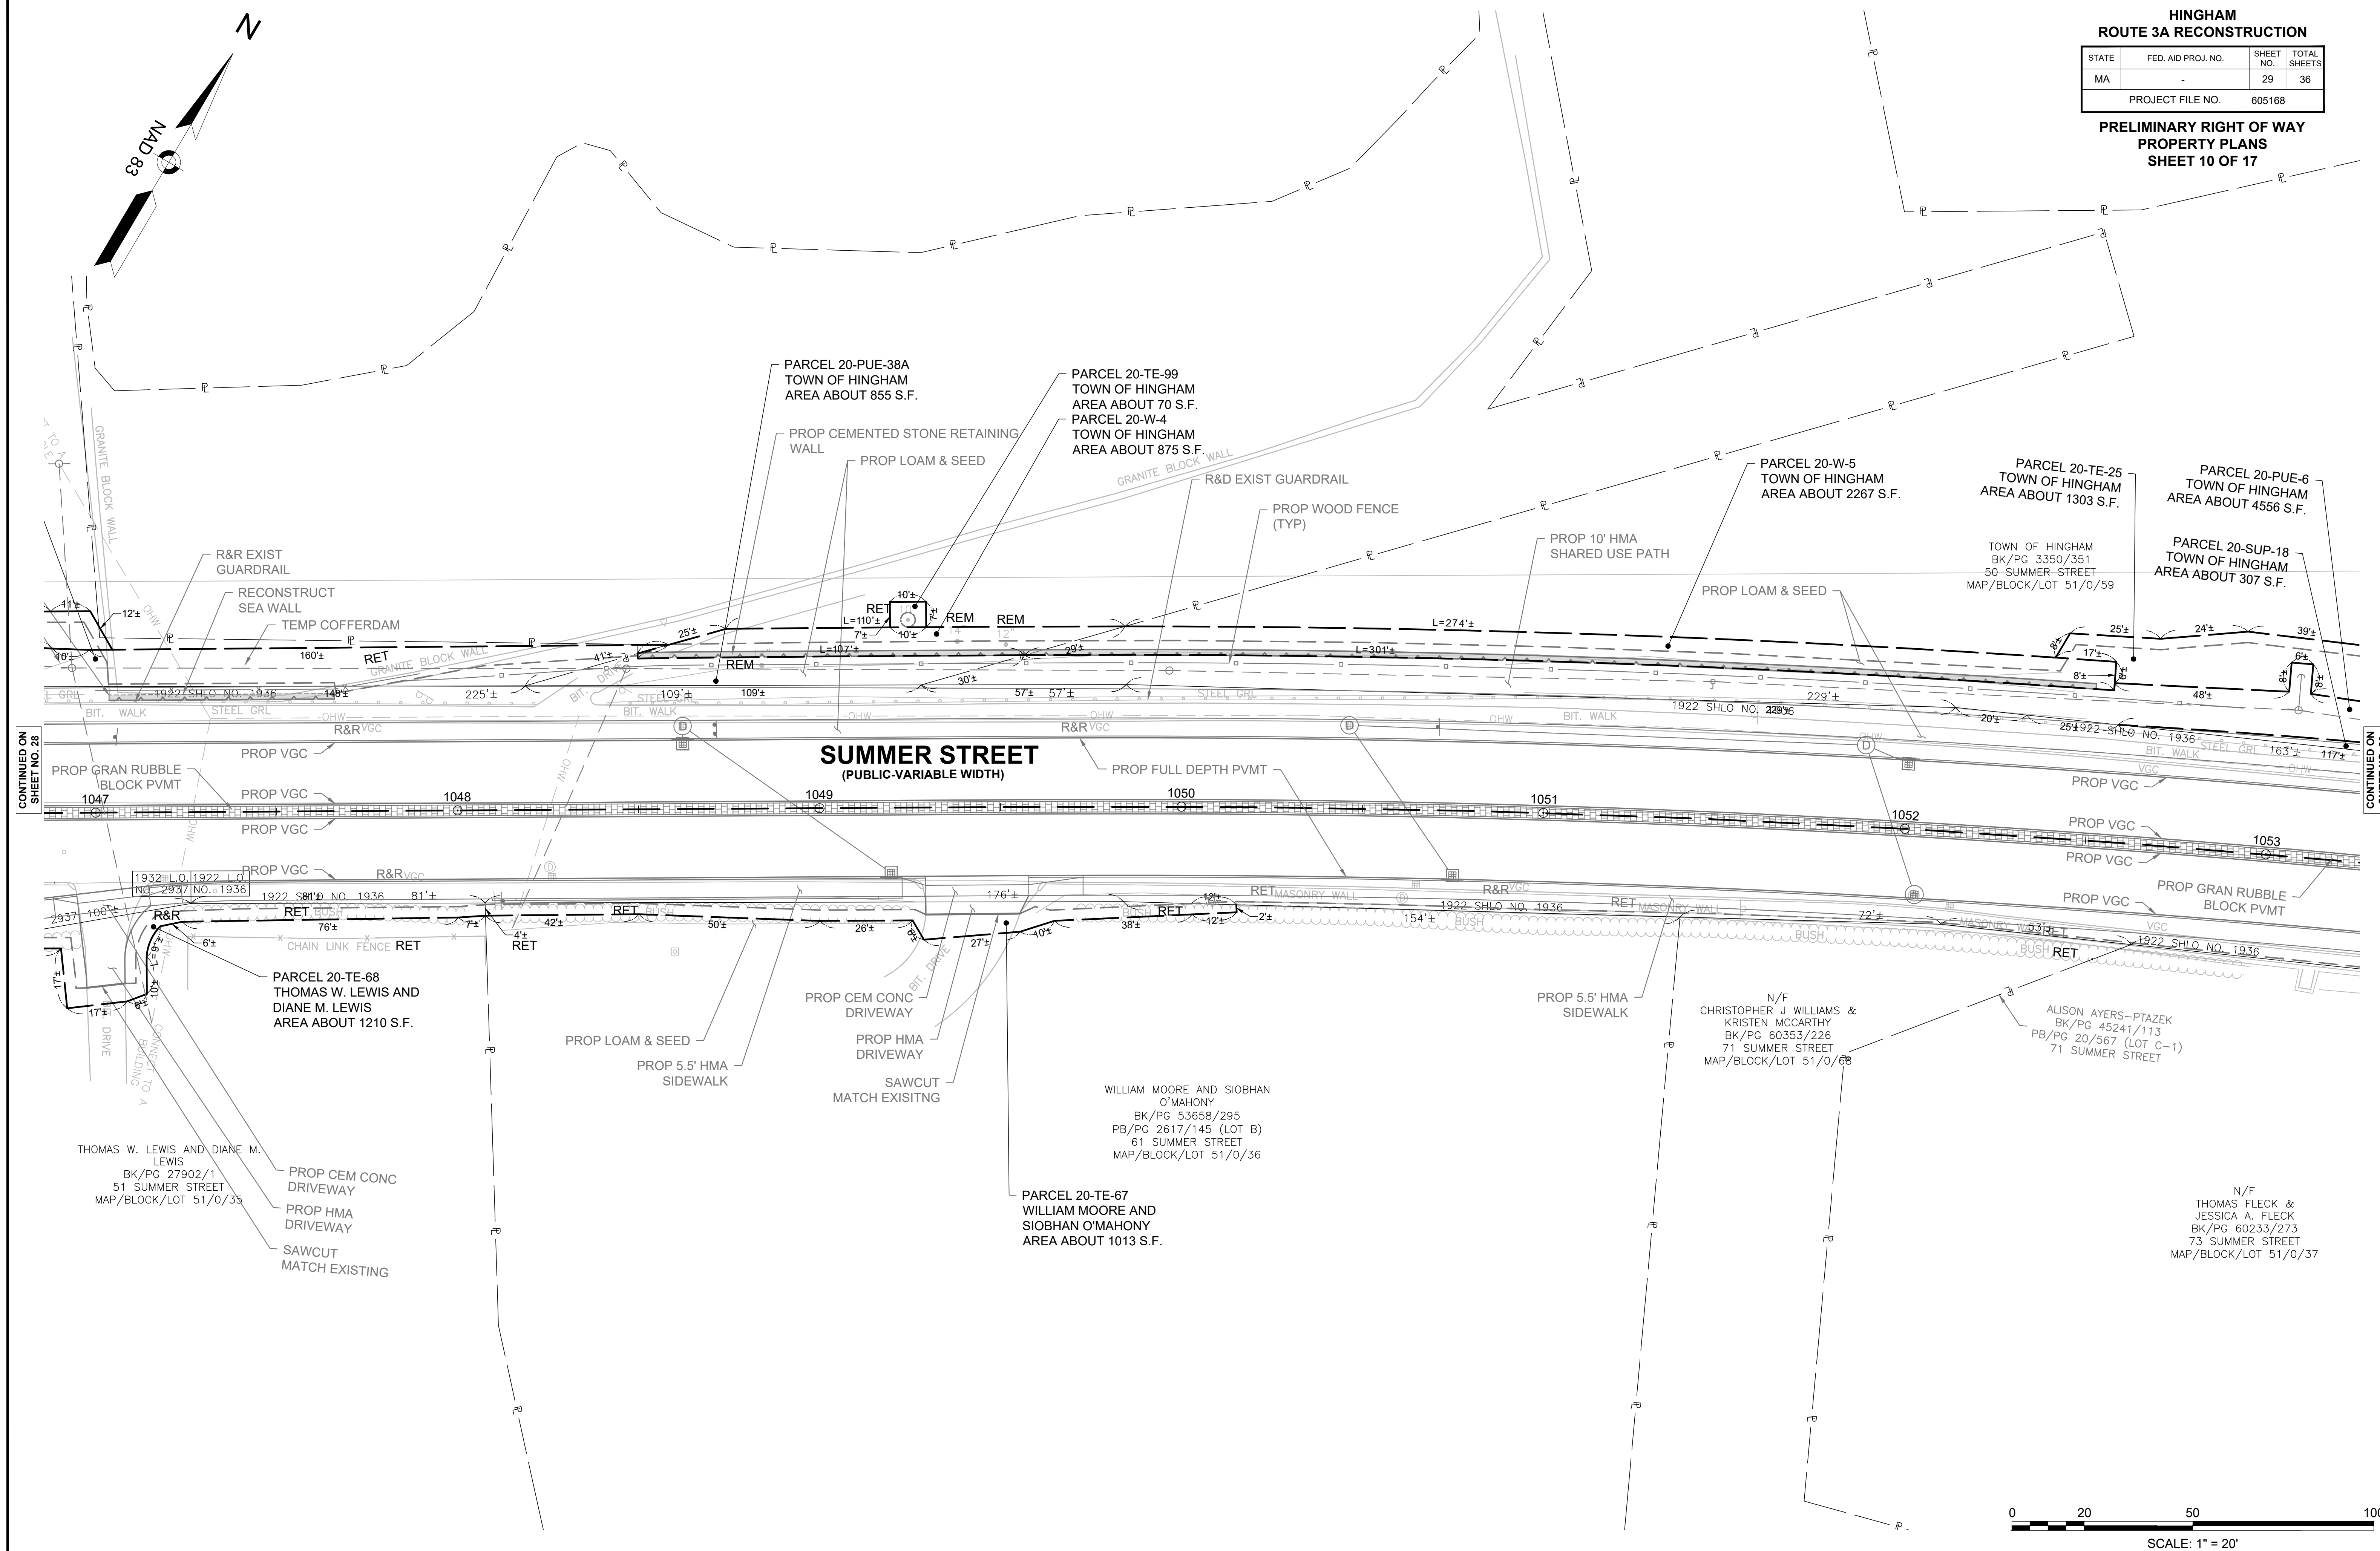


HINGHAM
ROUTE 3A RECONSTRUCTION

STATE	FED. AID PROJ. NO.	SHEET NO.	TOTAL SHEETS
MA	-	30	36


PROJECT FILE NO. 605168

PRELIMINARY RIGHT OF WAY
PROPERTY PLANS
SHEET 11 of 17

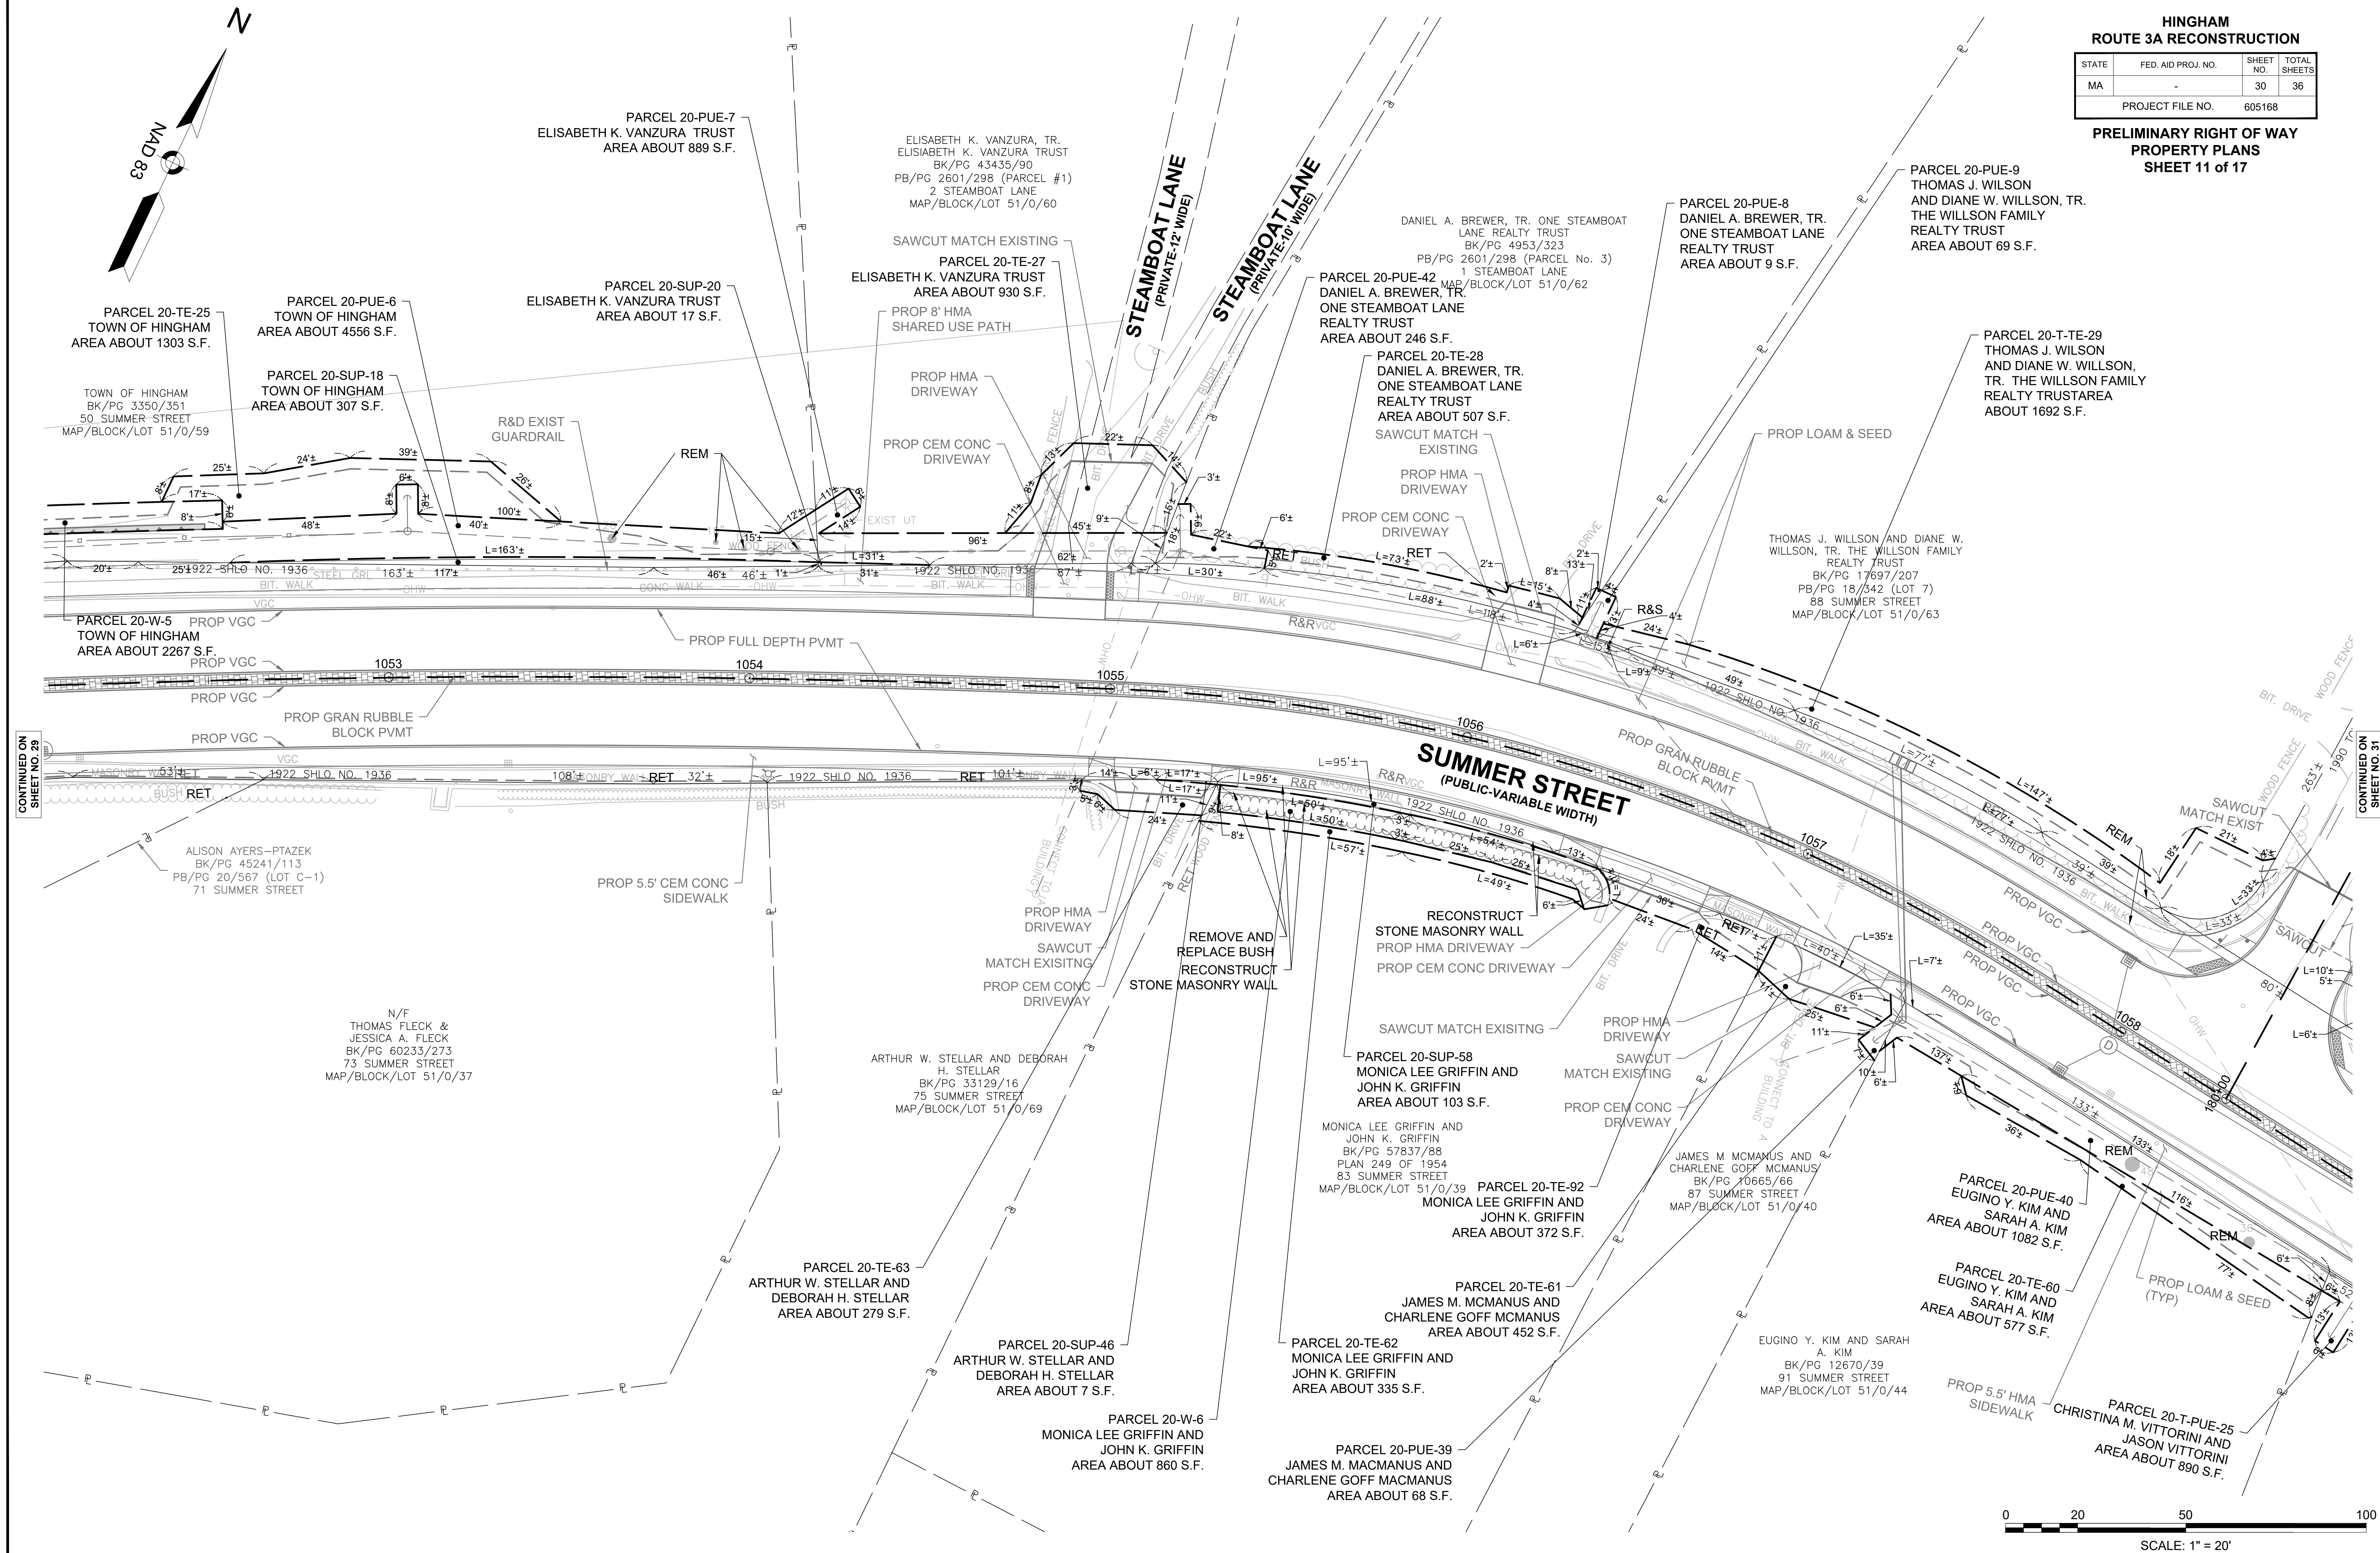

CONTINUED ON
SHEET NO. 29

CONTINUED ON
SHEET NO. 31

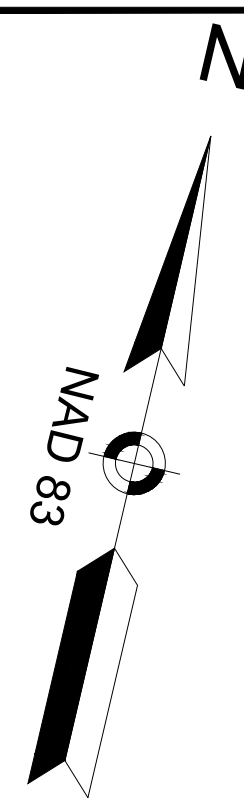


HINGHAM
ROUTE 3A RECONSTRUCTION

STATE	FED. AID PROJ. NO.	SHEET NO.	TOTAL SHEETS
MA	-	31	36


PROJECT FILE NO. 605168

PRELIMINARY RIGHT OF WAY
PROPERTY PLANS
SHEET 12 OF 17

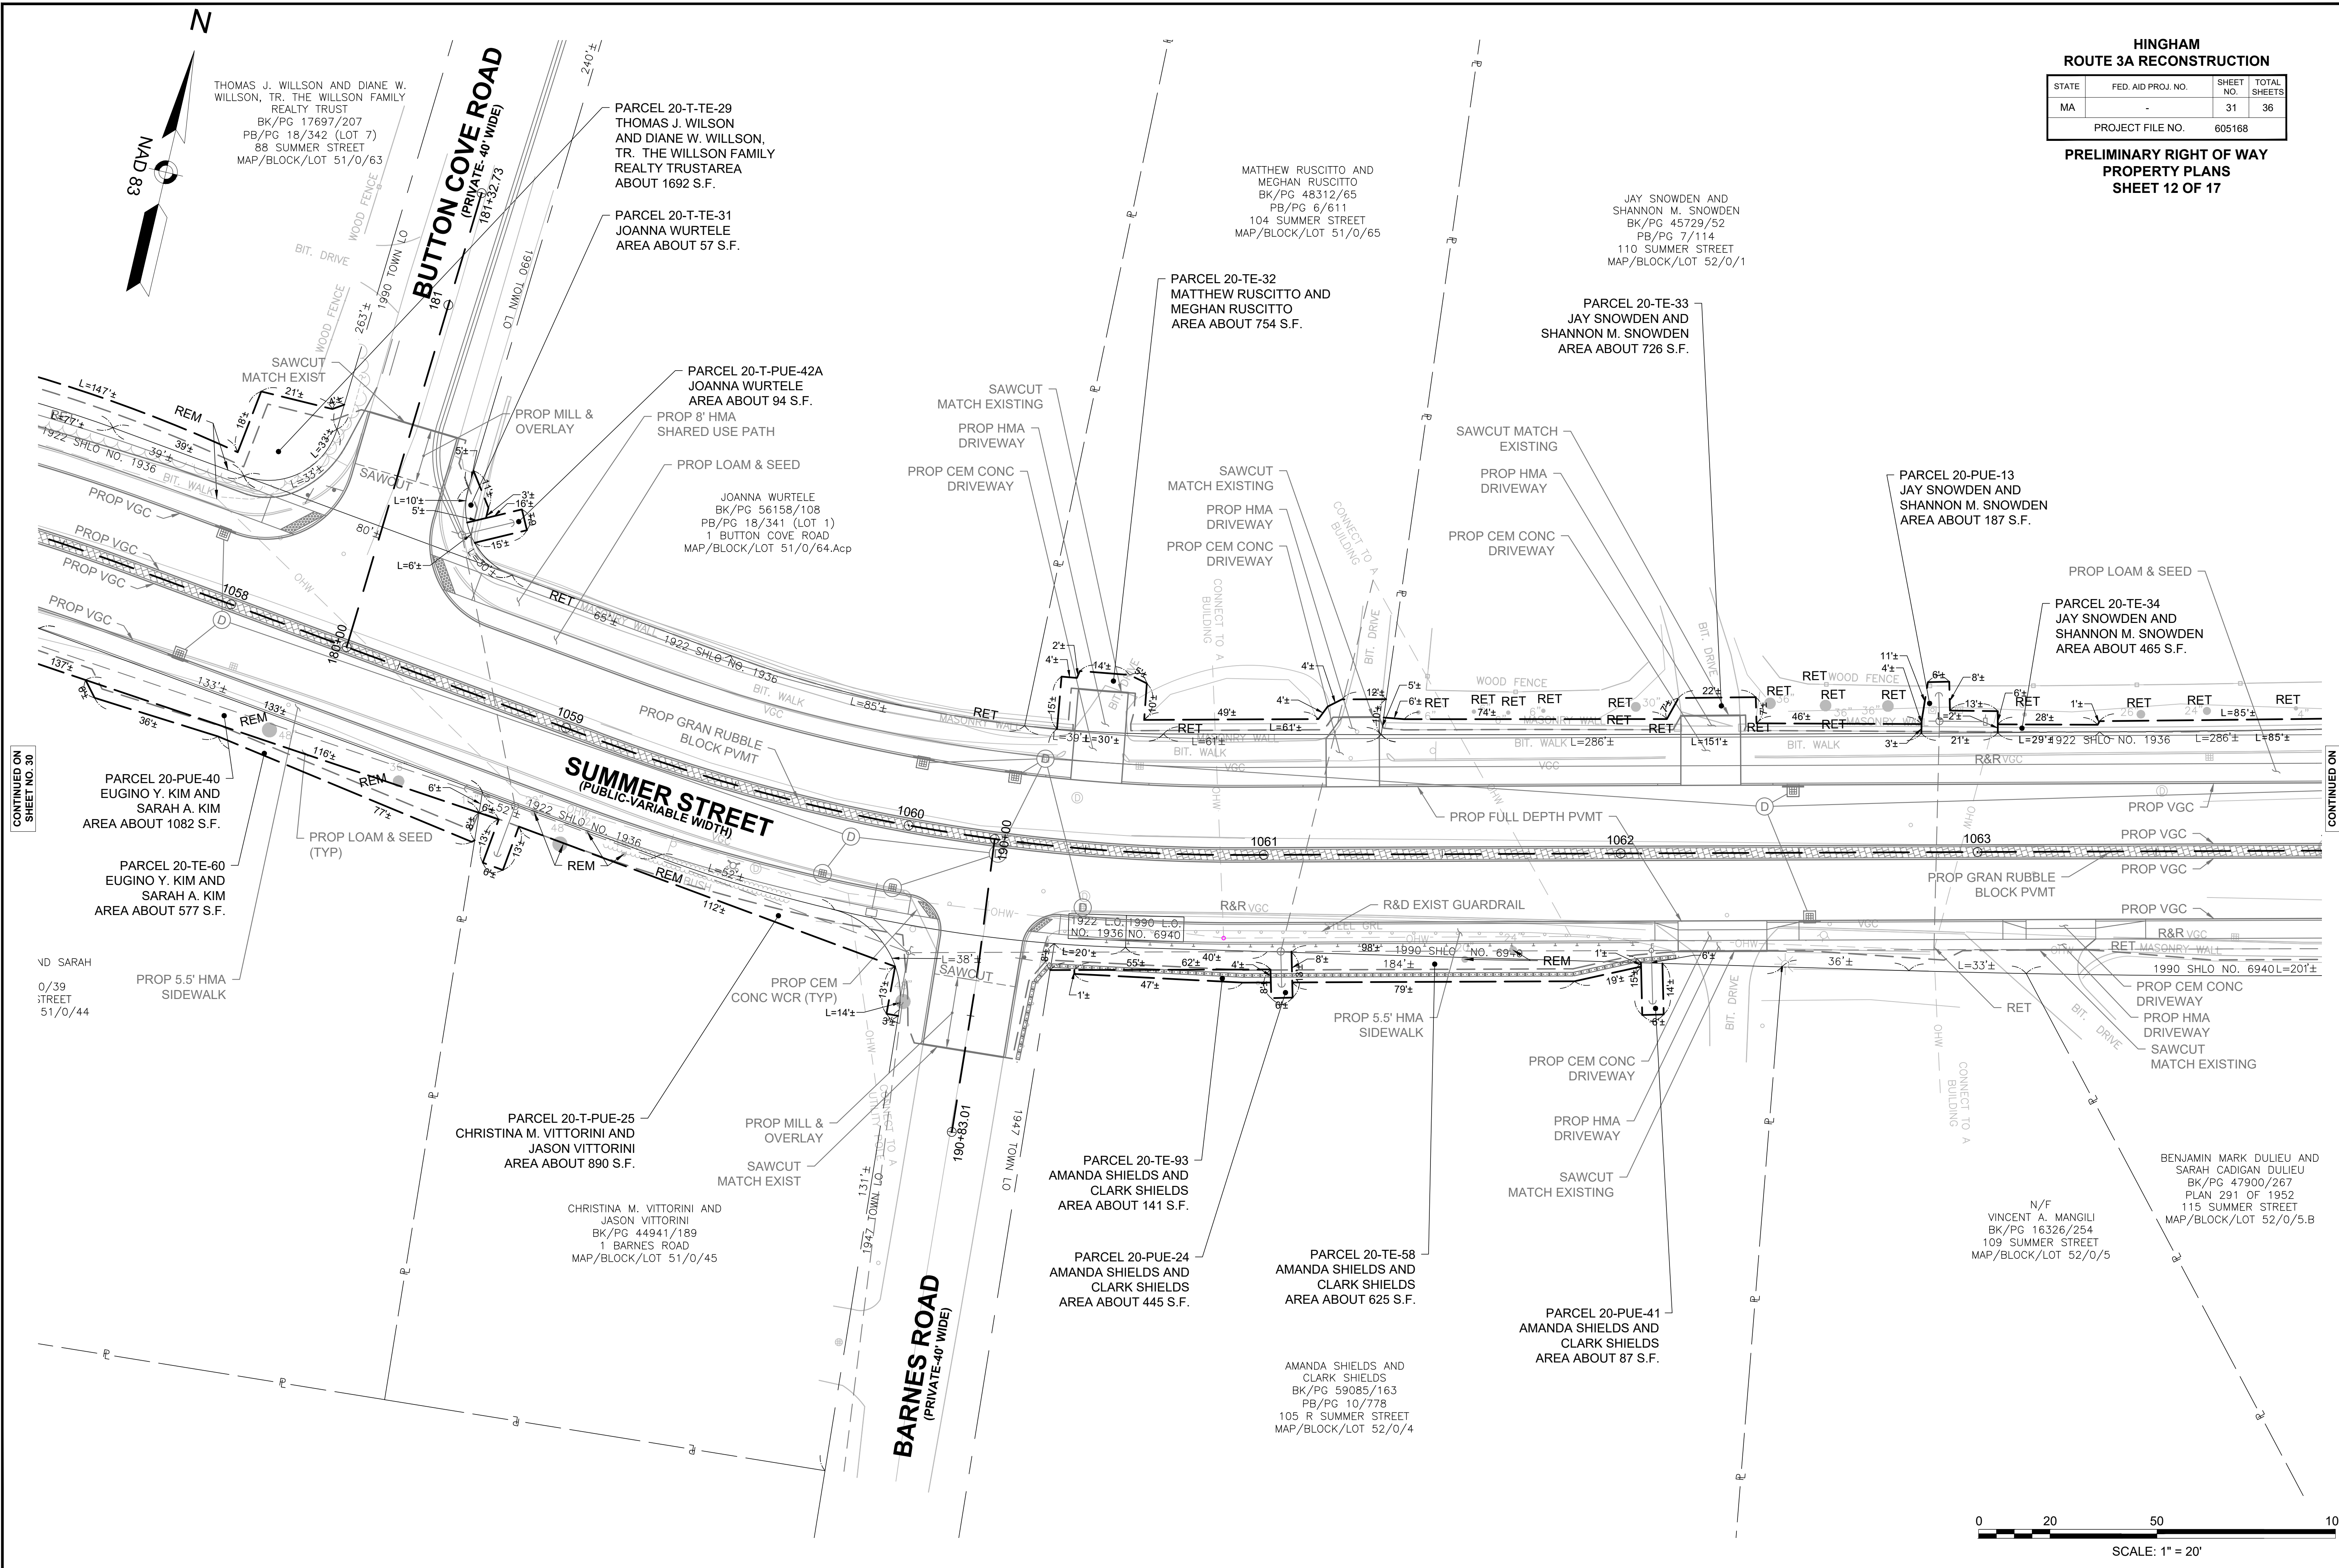


CONTINUED ON
SHEET NO. 30

CONTINUED ON
SHEET NO. 32

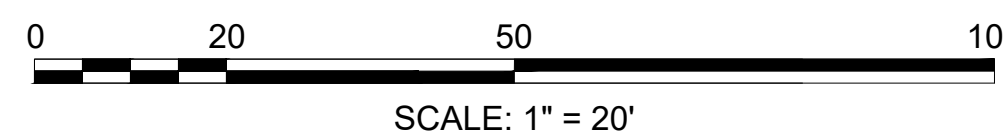

HINGHAM ROUTE 3A RECONSTRUCTION			
STATE	FED. AID PROJ. NO.	SHEET NO.	TOTAL SHEETS
MA	-	32	36
PROJECT FILE NO.		605168	

PRELIMINARY RIGHT OF WAY
PROPERTY PLANS
SHEET 13 OF 17

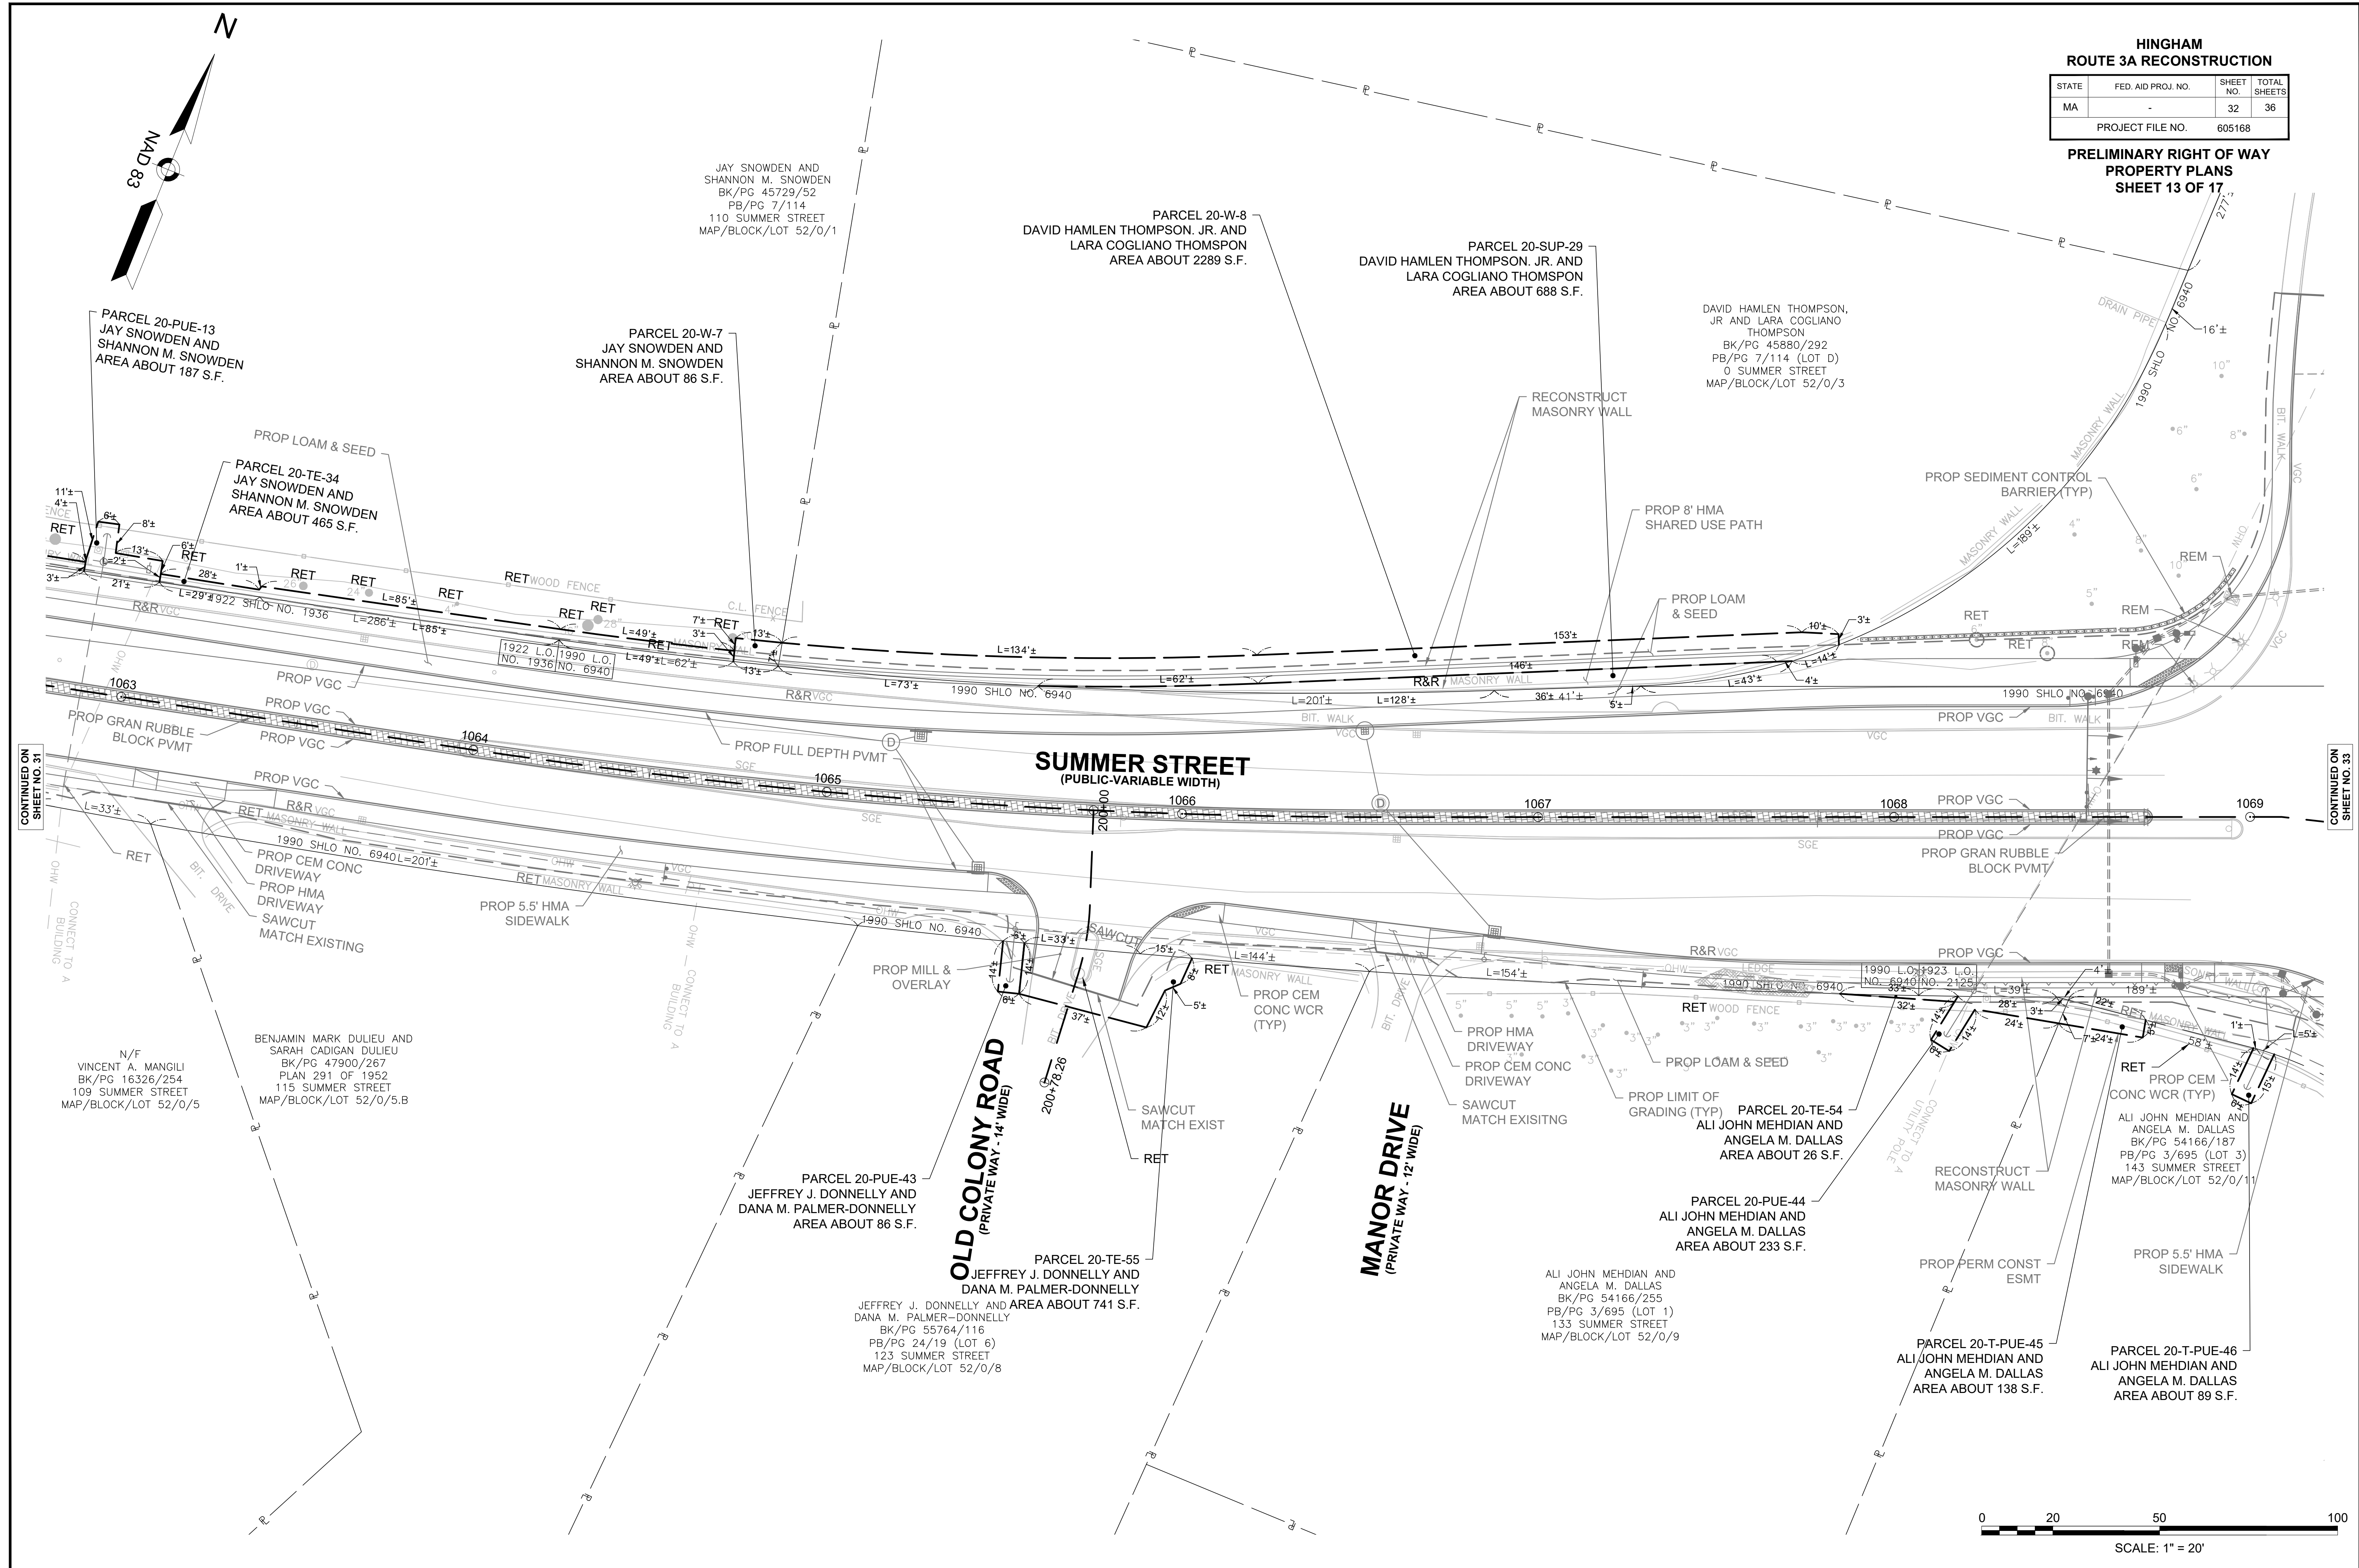


HINGHAM
ROUTE 3A RECONSTRUCTION

STATE	FED. AID PROJ. NO.	SHEET NO.	TOTAL SHEETS
MA	-	33	36

PROJECT FILE NO. 605168

PRELIMINARY RIGHT OF WAY
PROPERTY PLANS
SHEET 14 OF 17

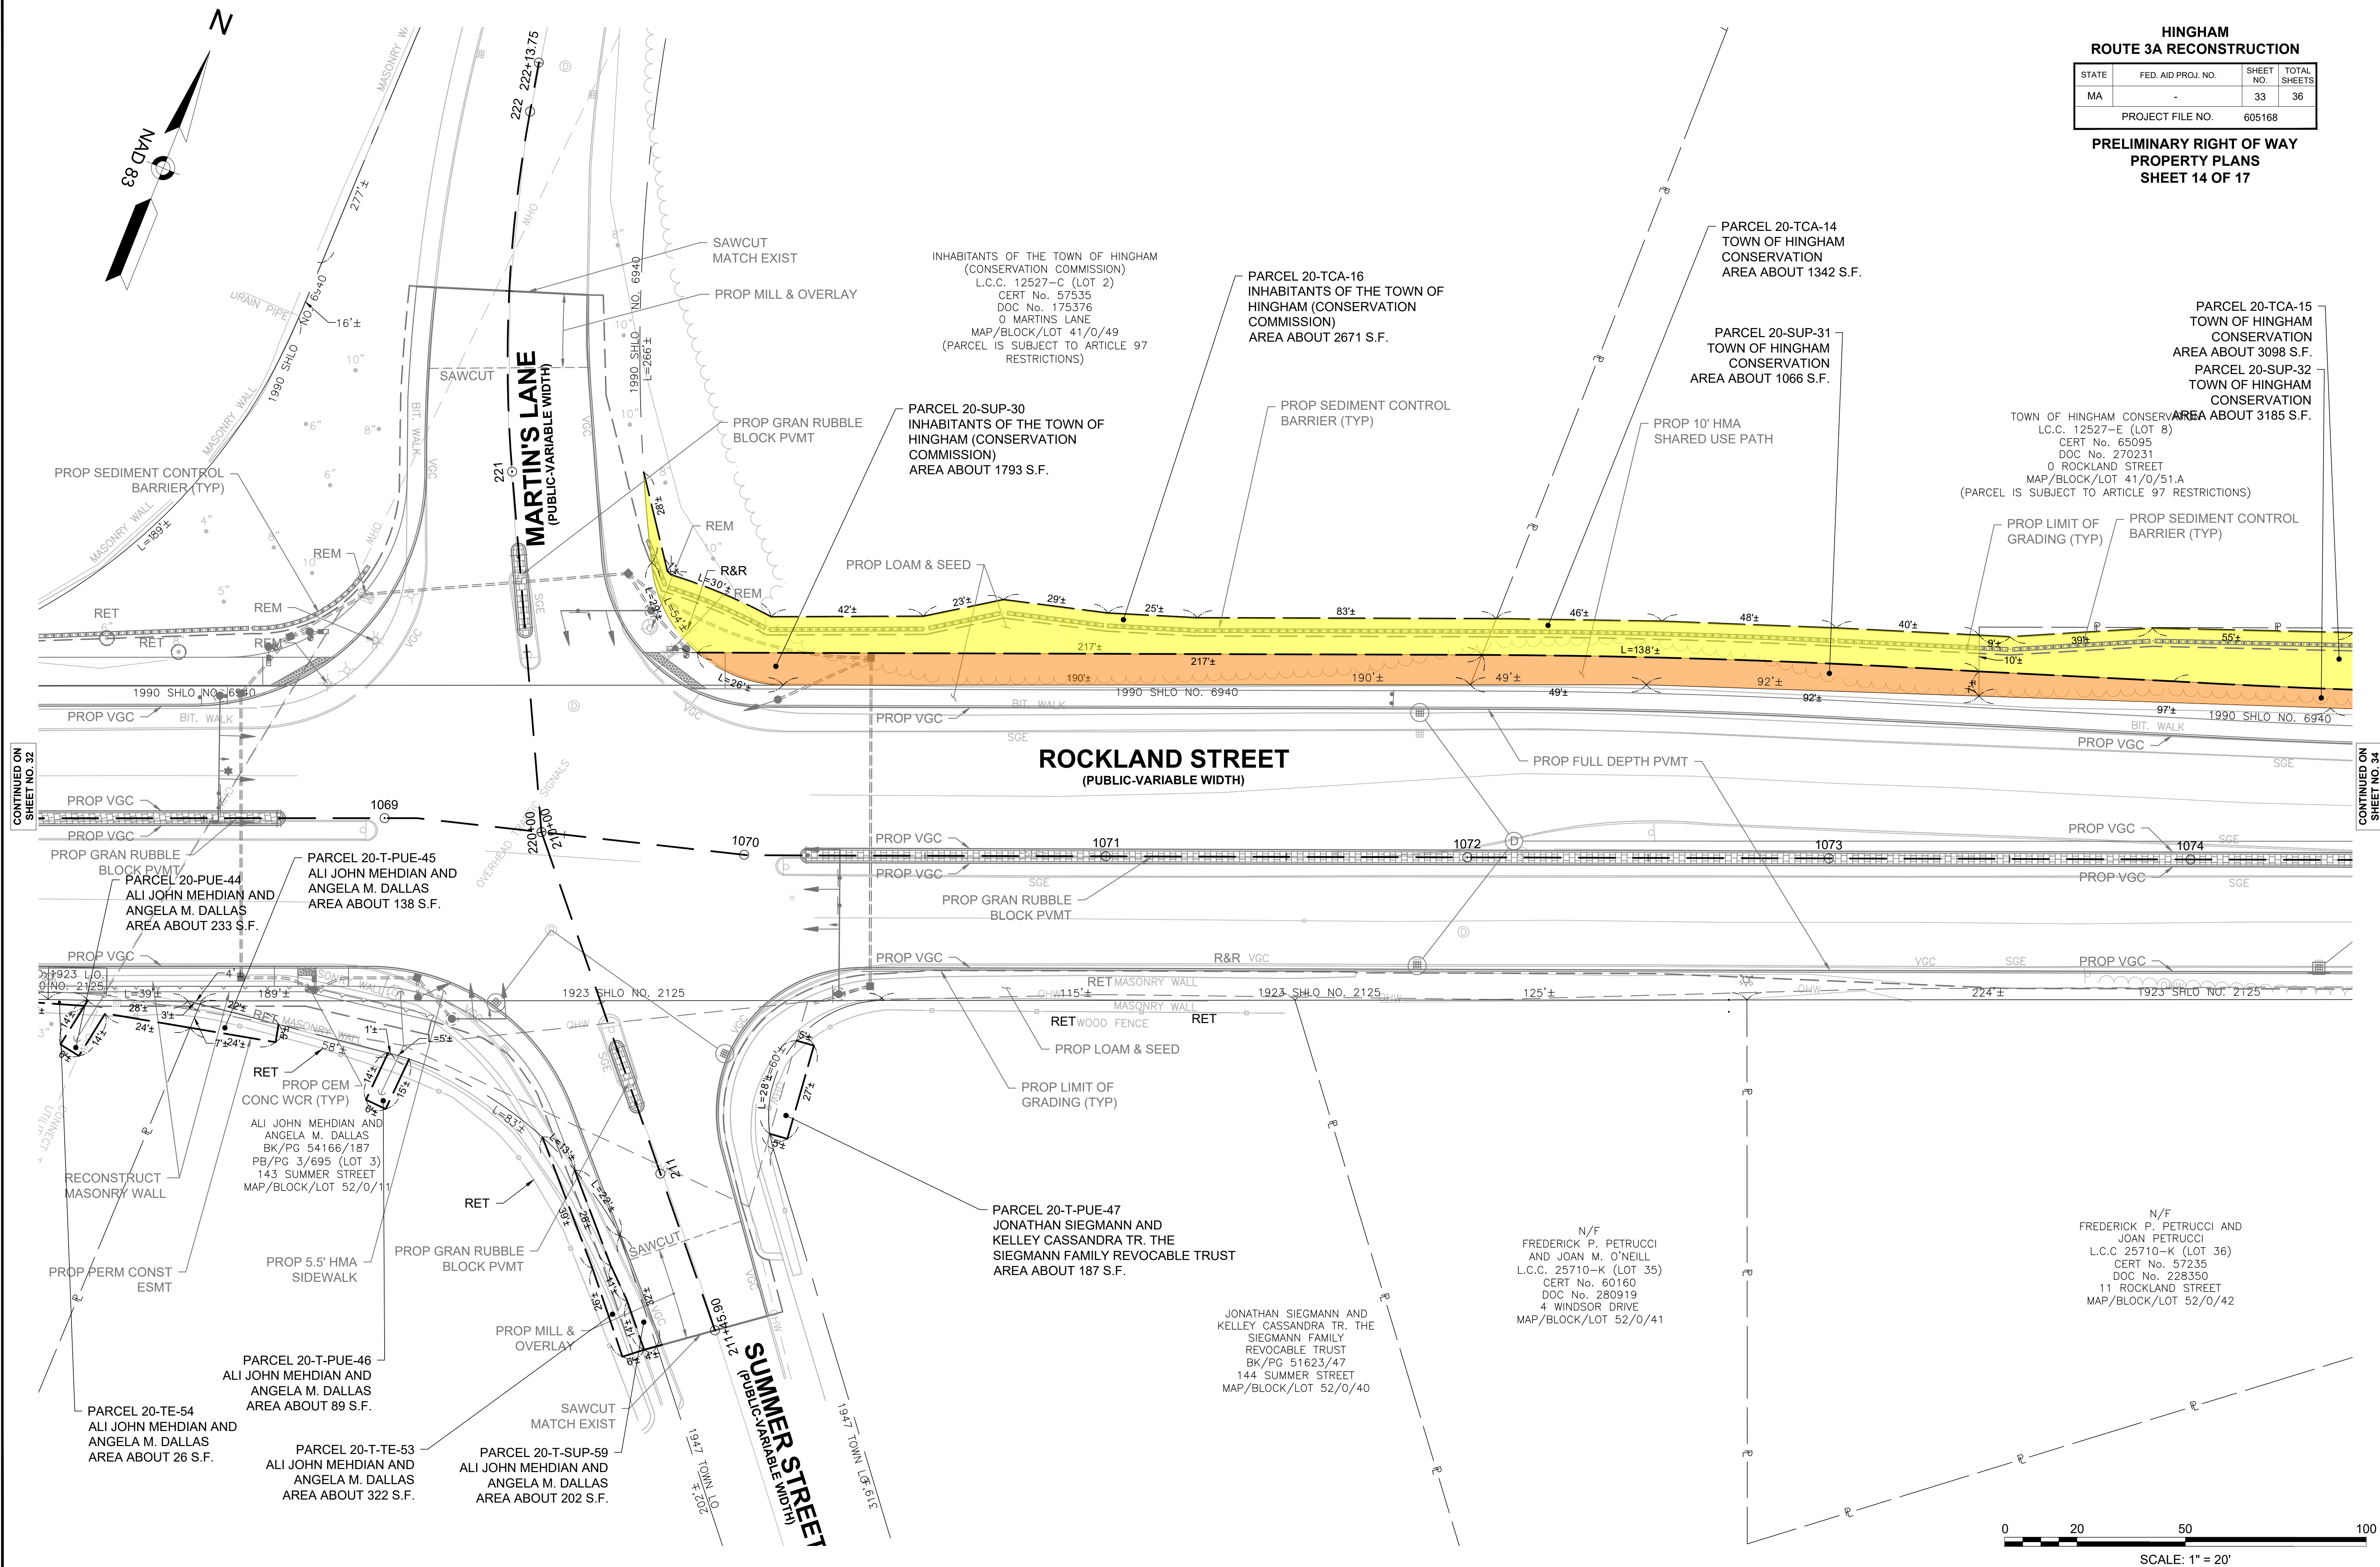

CONTINUED ON
SHEET NO. 32

CONTINUED ON
SHEET NO. 34

