



GROUND FLOOR PROPOSED PLAN


Client Name

Project Name 17016 - Marquis Health Systems - Spaulding Skilled Nursing Facility

Date: 05/25/17

Scale: 1/8" = 1'-0"

JACA
architects

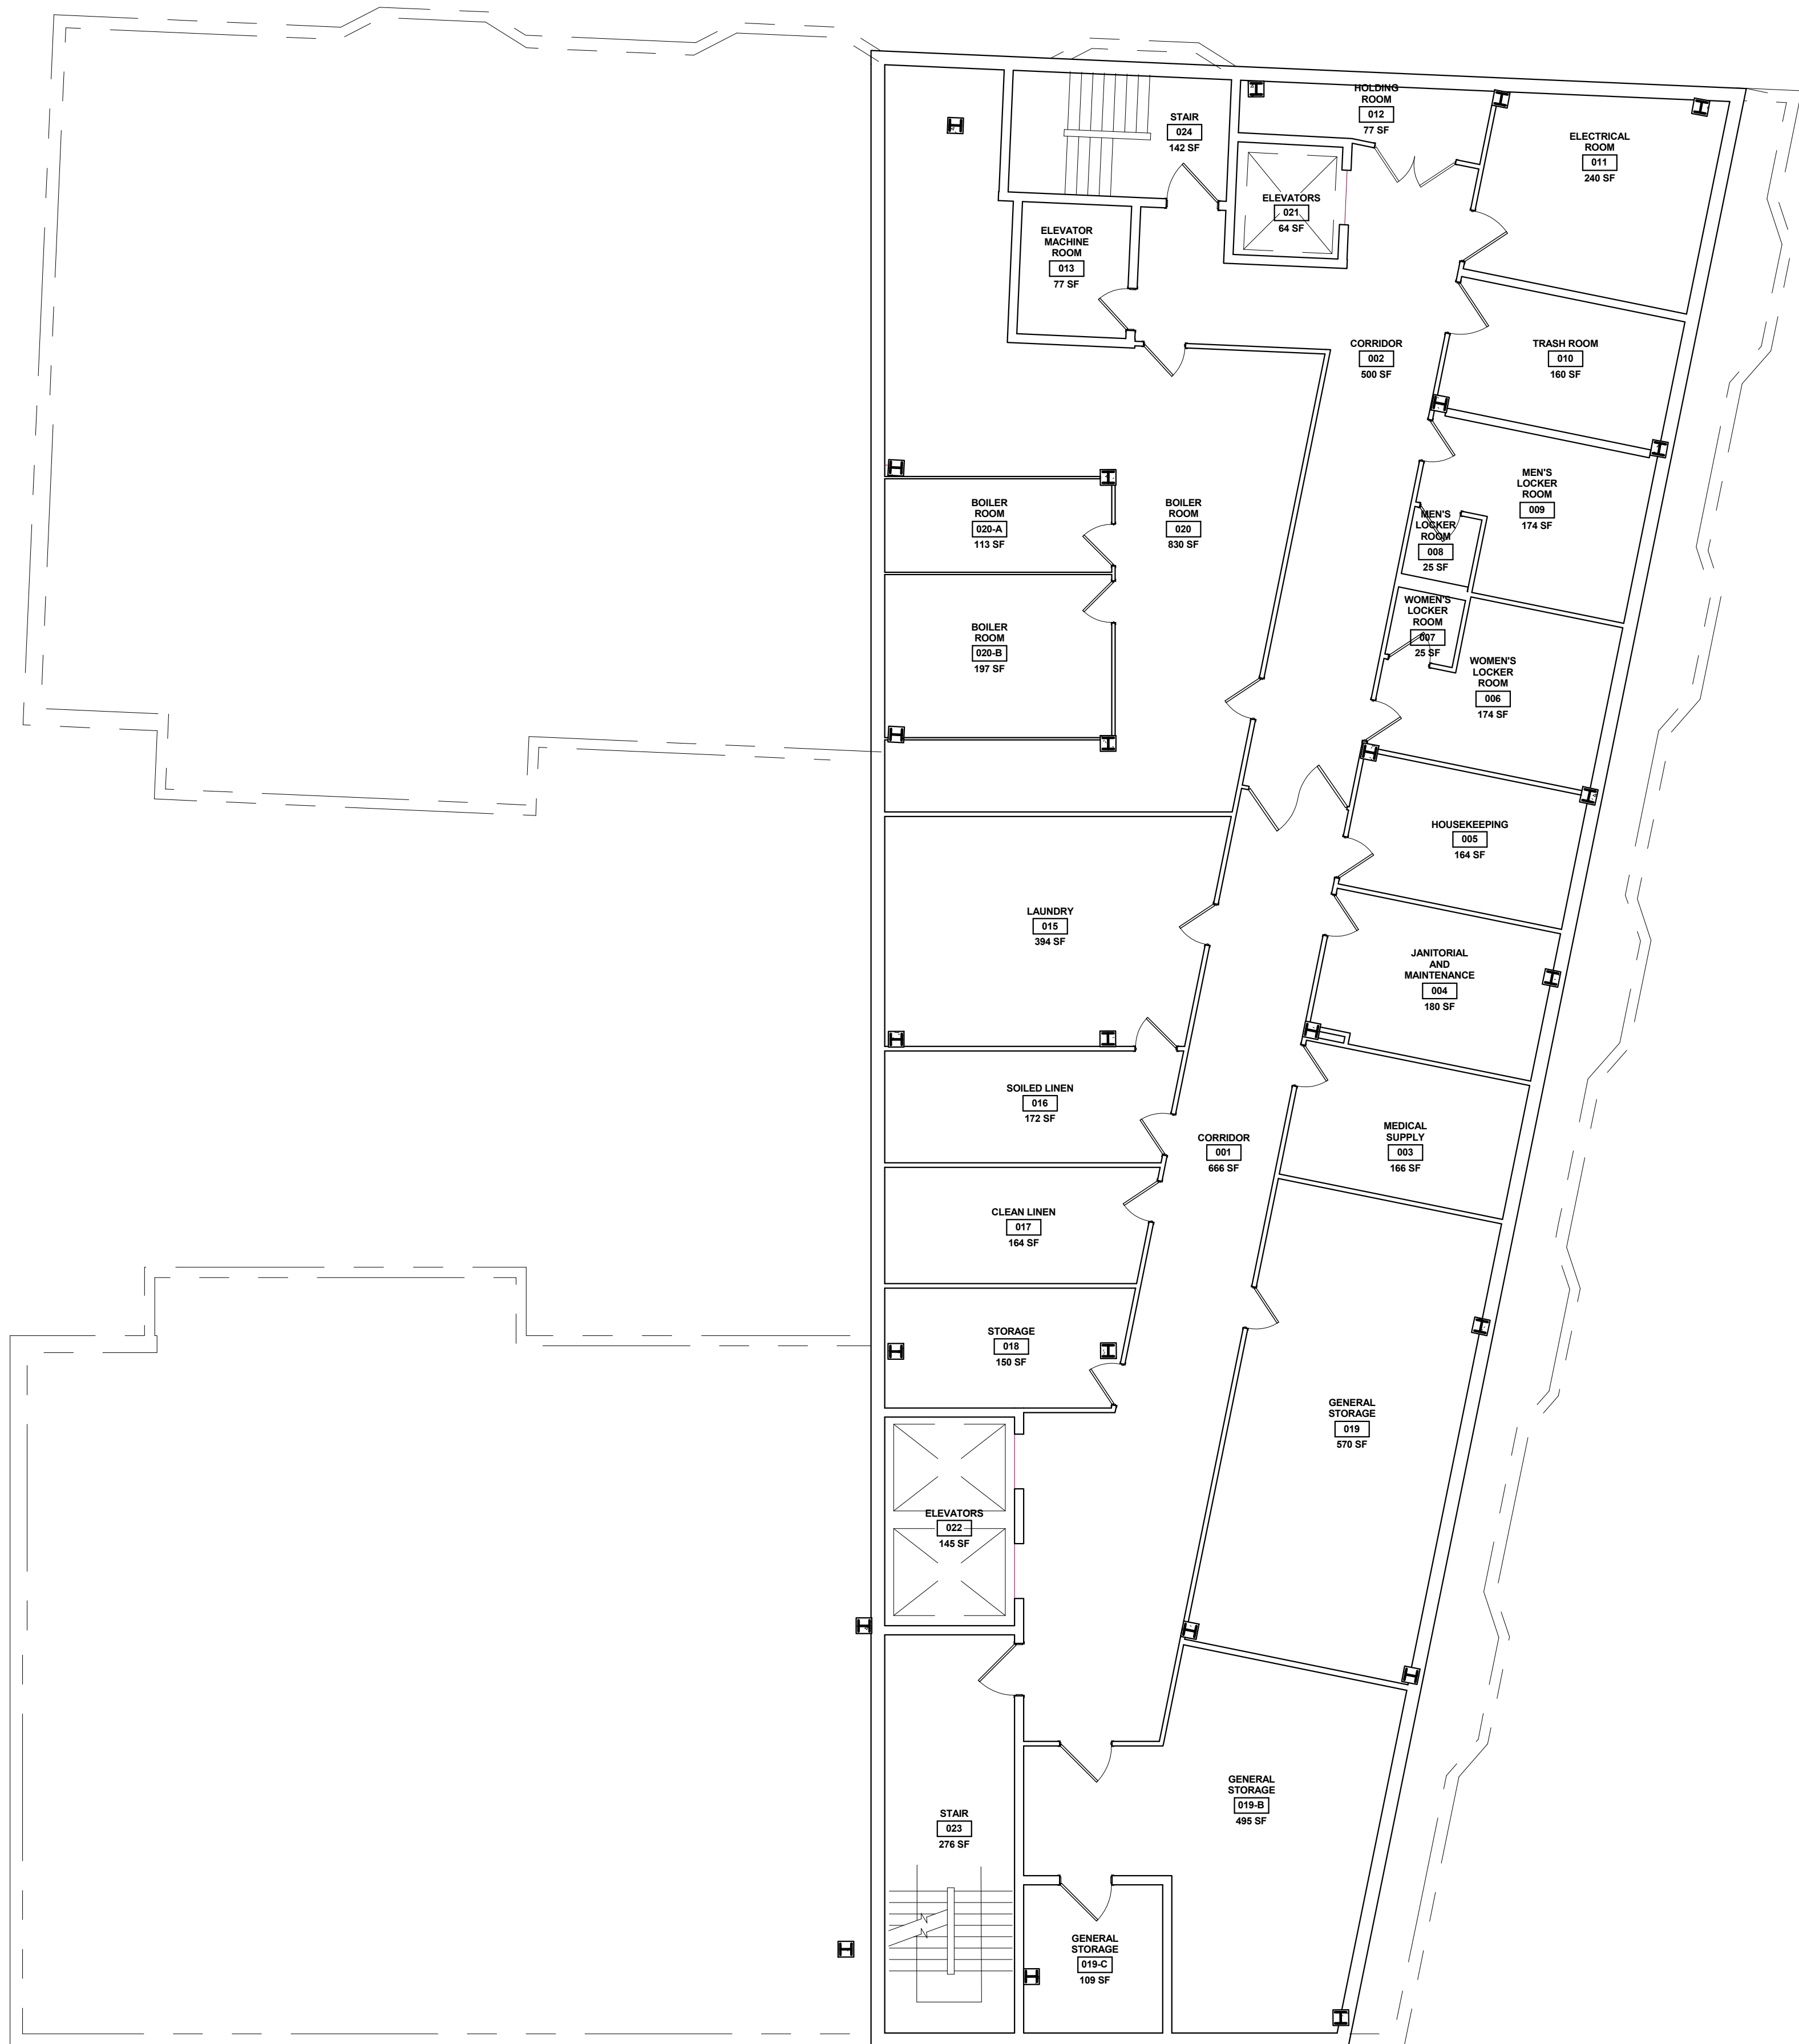

Client Name

BASEMENT EXISTING PLAN

Date: 05/25/17

Project Name 17016 - Marquis Health Systems - Spaulding Skilled Nursing Facility

Scale: 1/8" = 1'-0"





Client Name

GROUND FLOOR EXISTING PLAN

Date: 05/25/17

Project Name 17016 - Marquis Health Systems - Spaulding Skilled Nursing Facility

Scale: 1/8" = 1'-0"



Client Name


SECOND FLOOR EXISTING PLAN

Date: 5/25/2017

Project Name 17016 - Marquis Health Systems - Spaulding Skilled Nursing Facility

Scale: 1/8" = 1'-0"



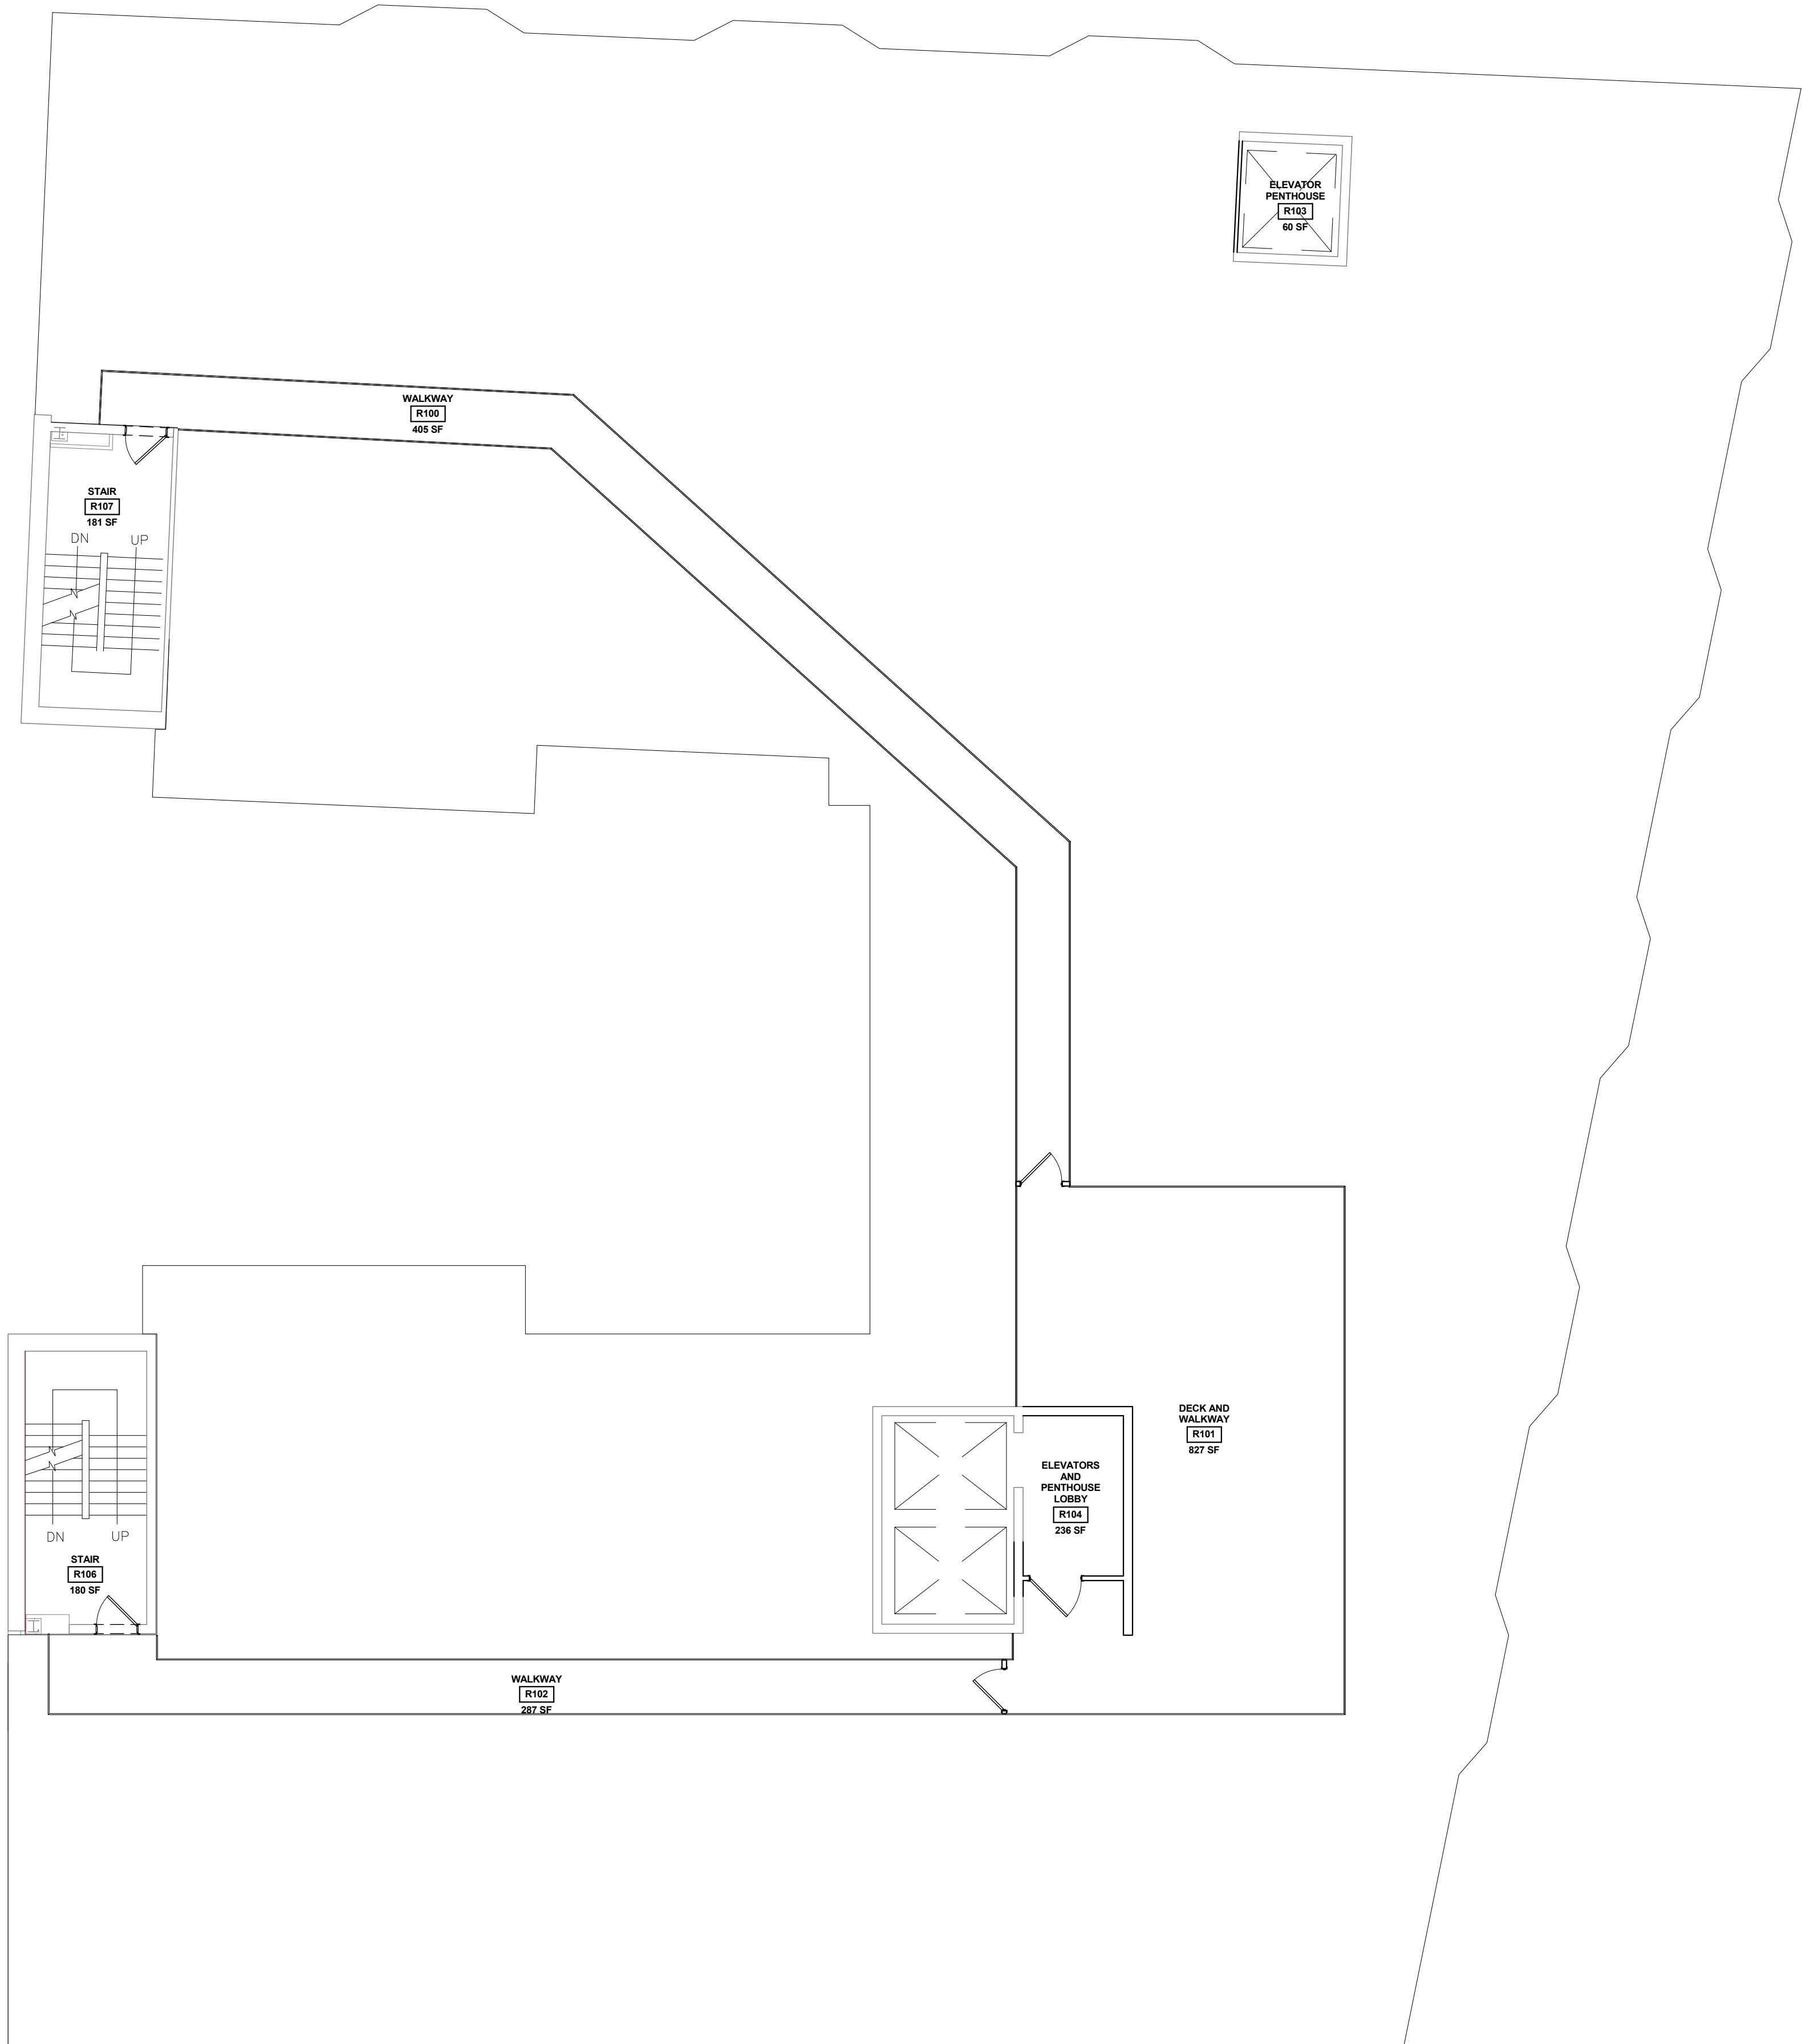

Client Name

ROOF DECK PLAN

Date: 05/25/17

Project Name 17016 - Marquis Health Systems - Spaulding Skilled Nursing Facility

Scale: 1/8" = 1'-0"