



Proposed Cross Section Riverbend Park (west end) to Hawthorn Street

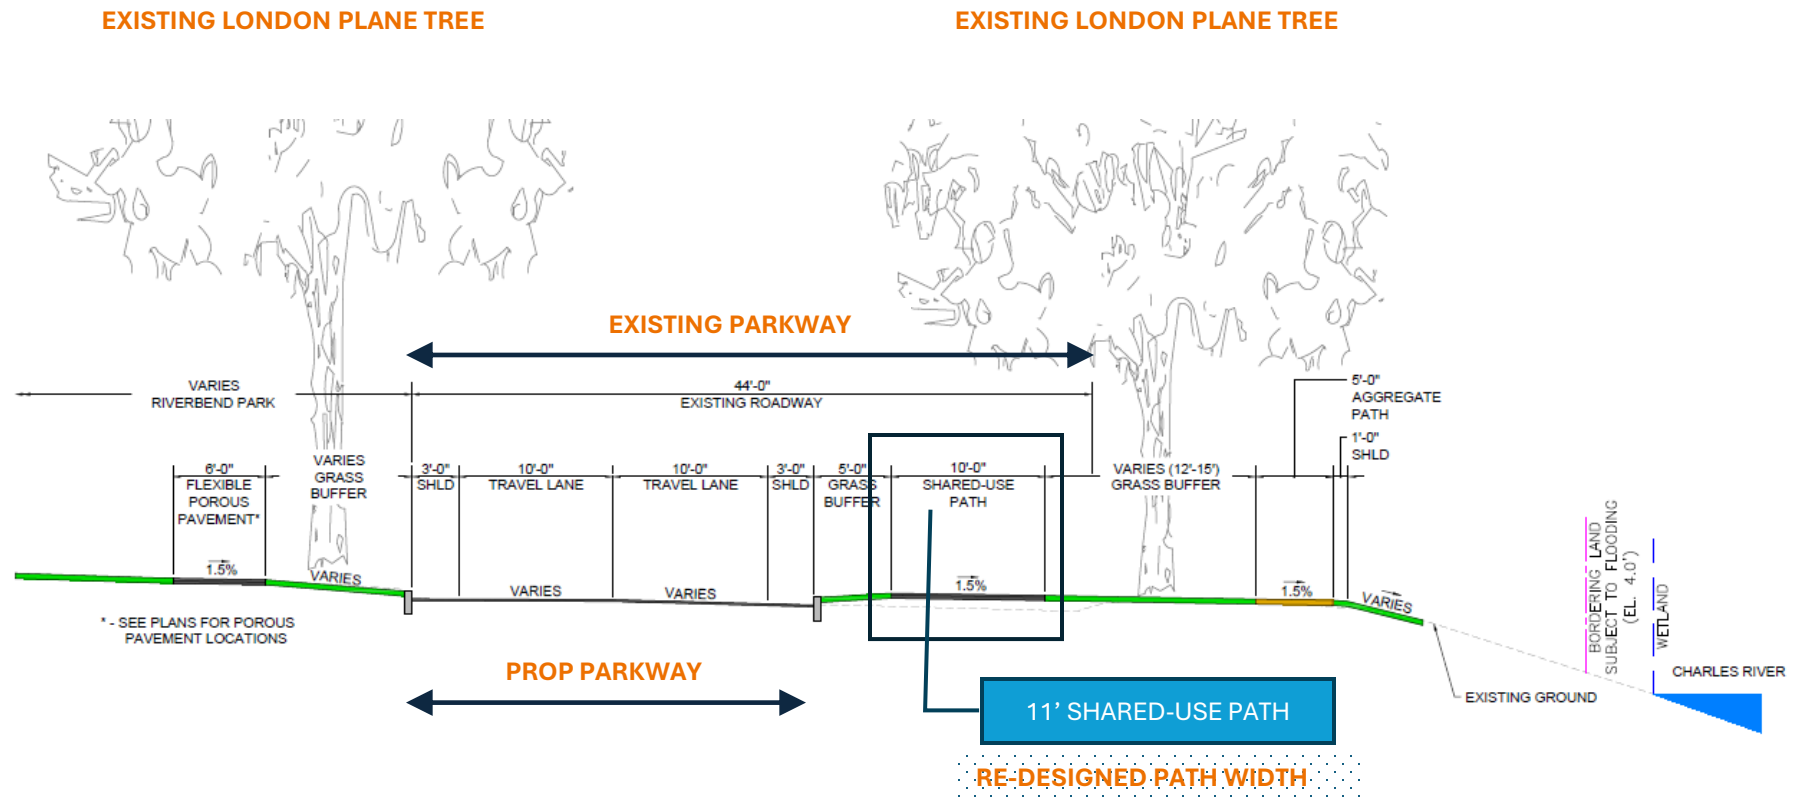


Proposed Cross Section Hawthorn Street to JFK Memorial Park

EXISTING LONDON PLANE TREE

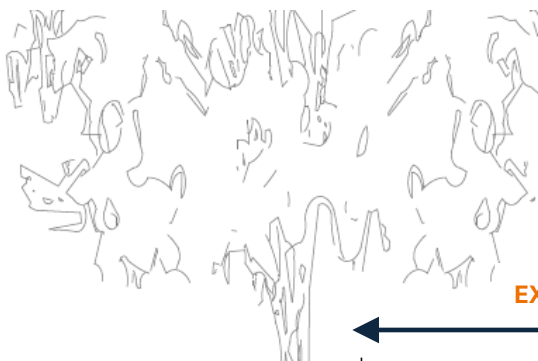

PROPOSED LONDON PLANE TREE

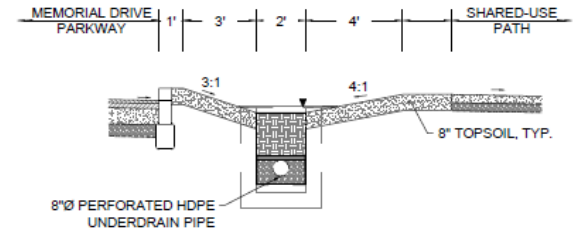

TYPICAL BIOSWALE DETAIL

