

DRAFT – FOR DISCUSSION PURPOSES ONLY




ALLSTON MULTIMODAL PROJECT
Multimodal Connections –
Franklin Street Pedestrian Bridge
Working Group Meeting
August 9, 2024

Franklin Street Pedestrian Bridge




- 1 Access Ramp @ former Allston Depot
- 2 Spiral @ former Ace Ticket
- 3 U-Turn
- 4 Cambridge Street Connection

1 Access Ramp

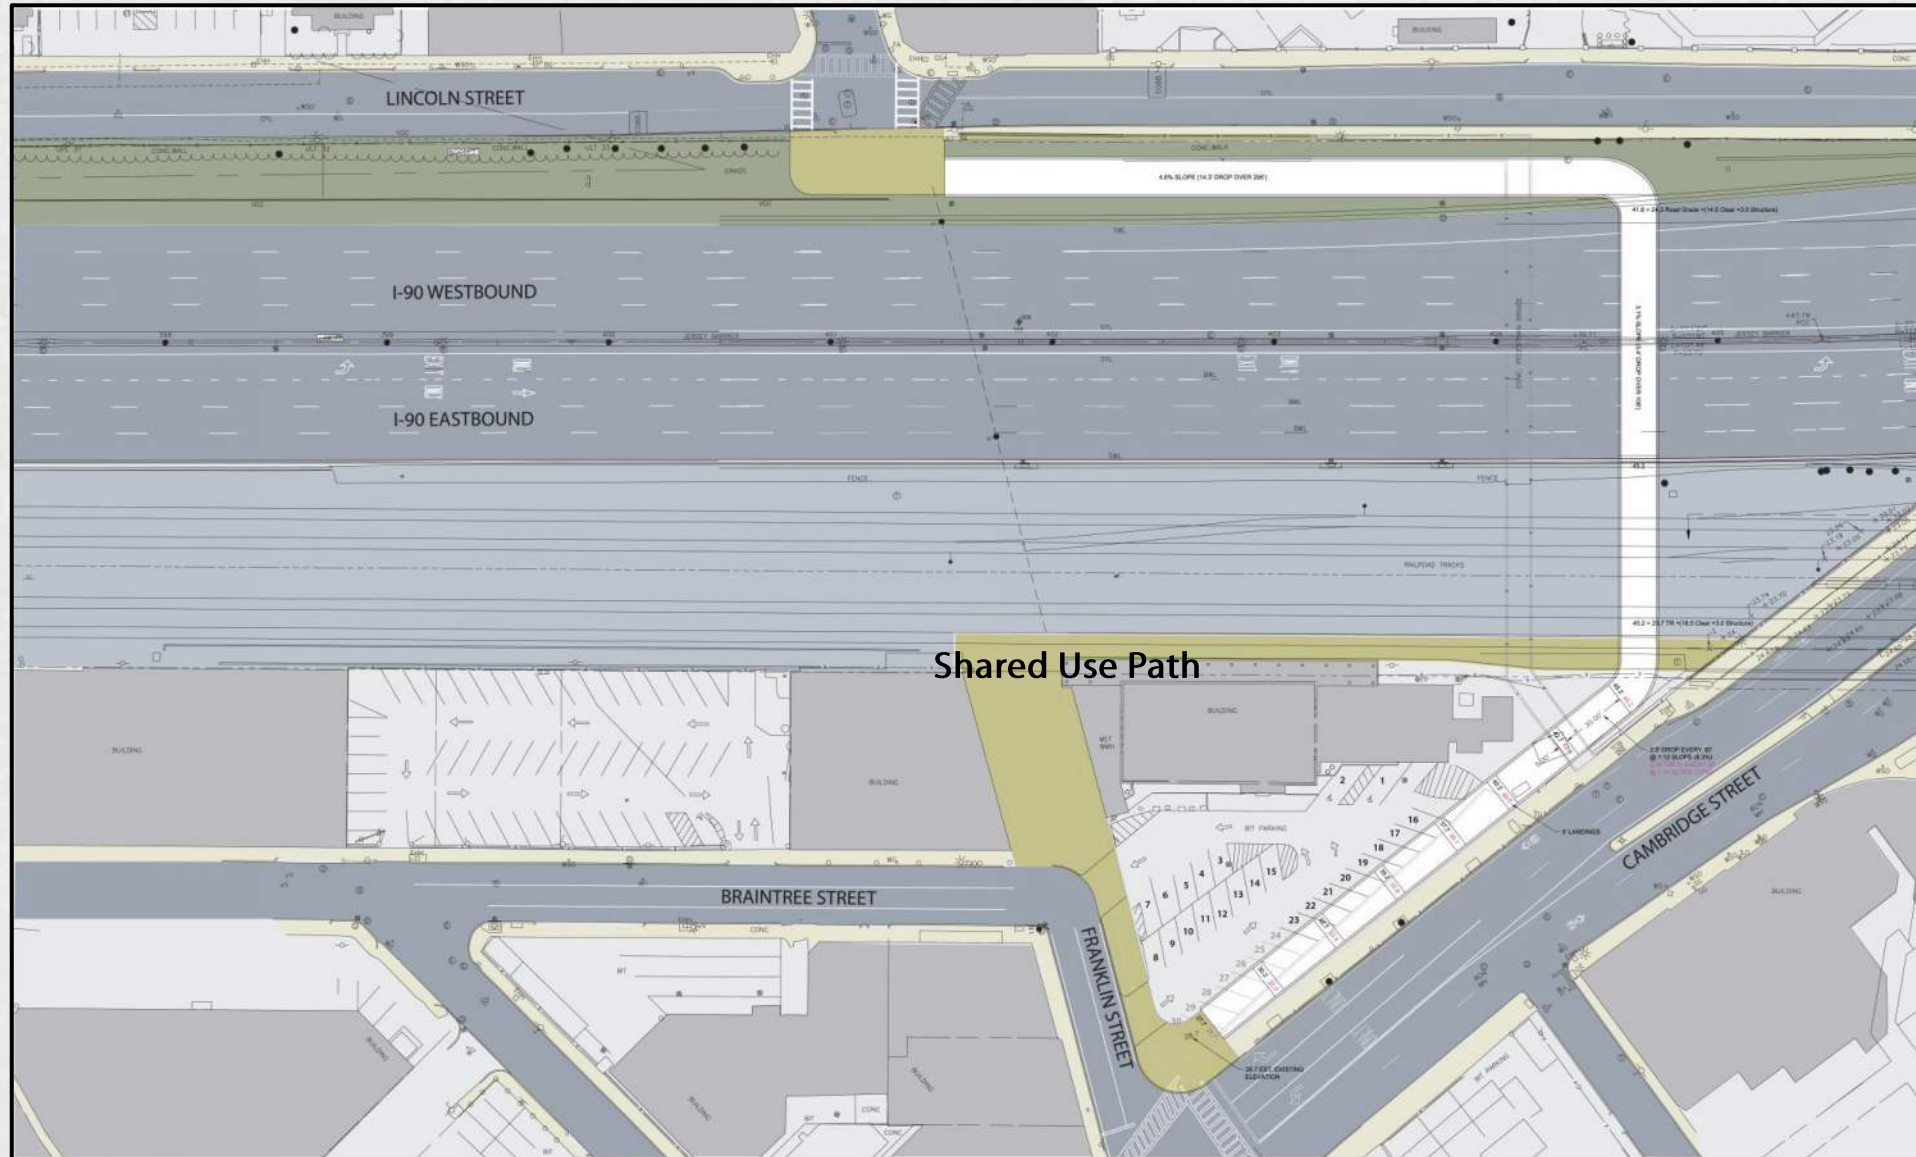

Shared Use Path


1 Access Ramp

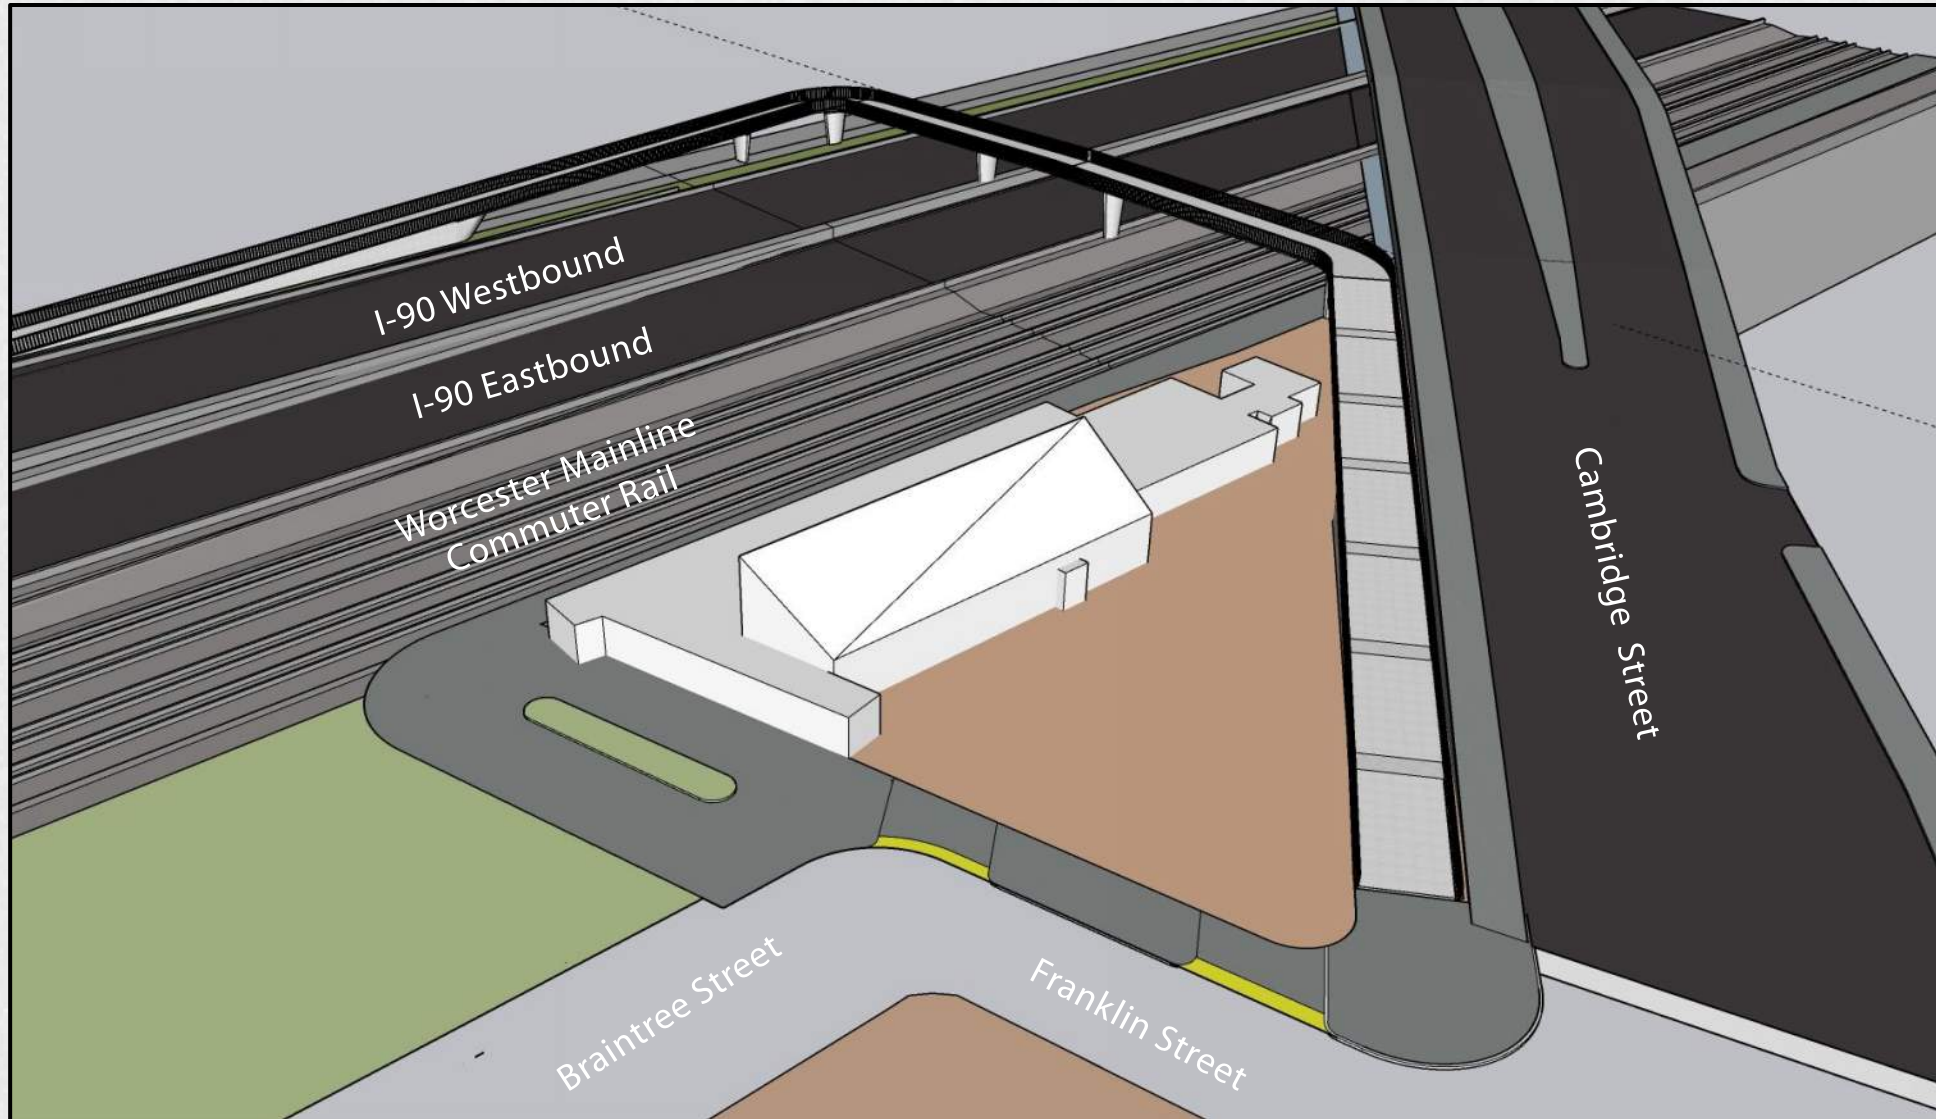


2 Spiral – Plan View



2 Spiral – View Looking Northeast

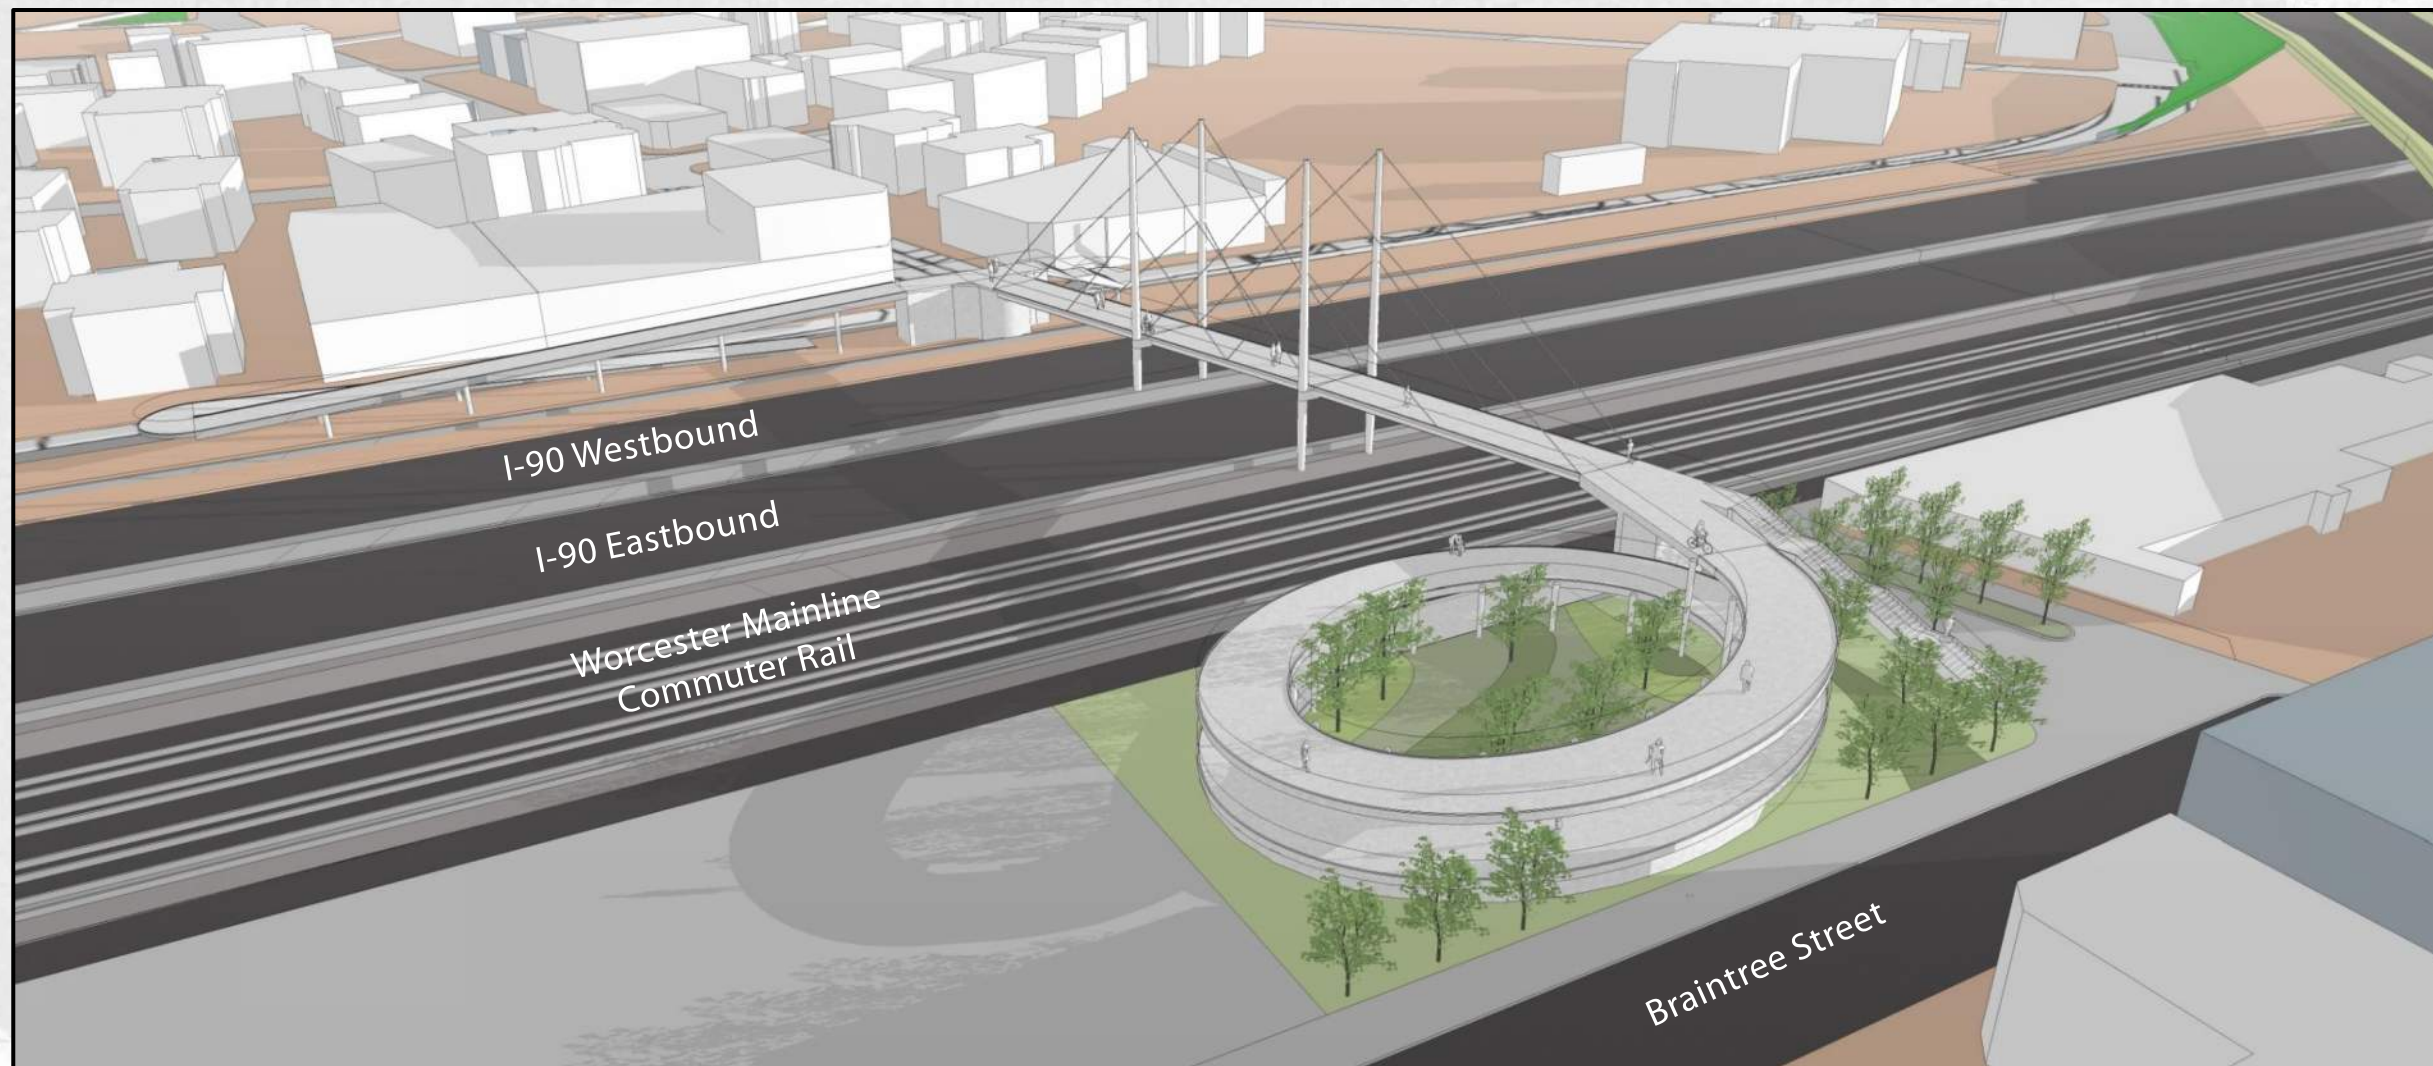


3 U-Turn – Plan View (Original)

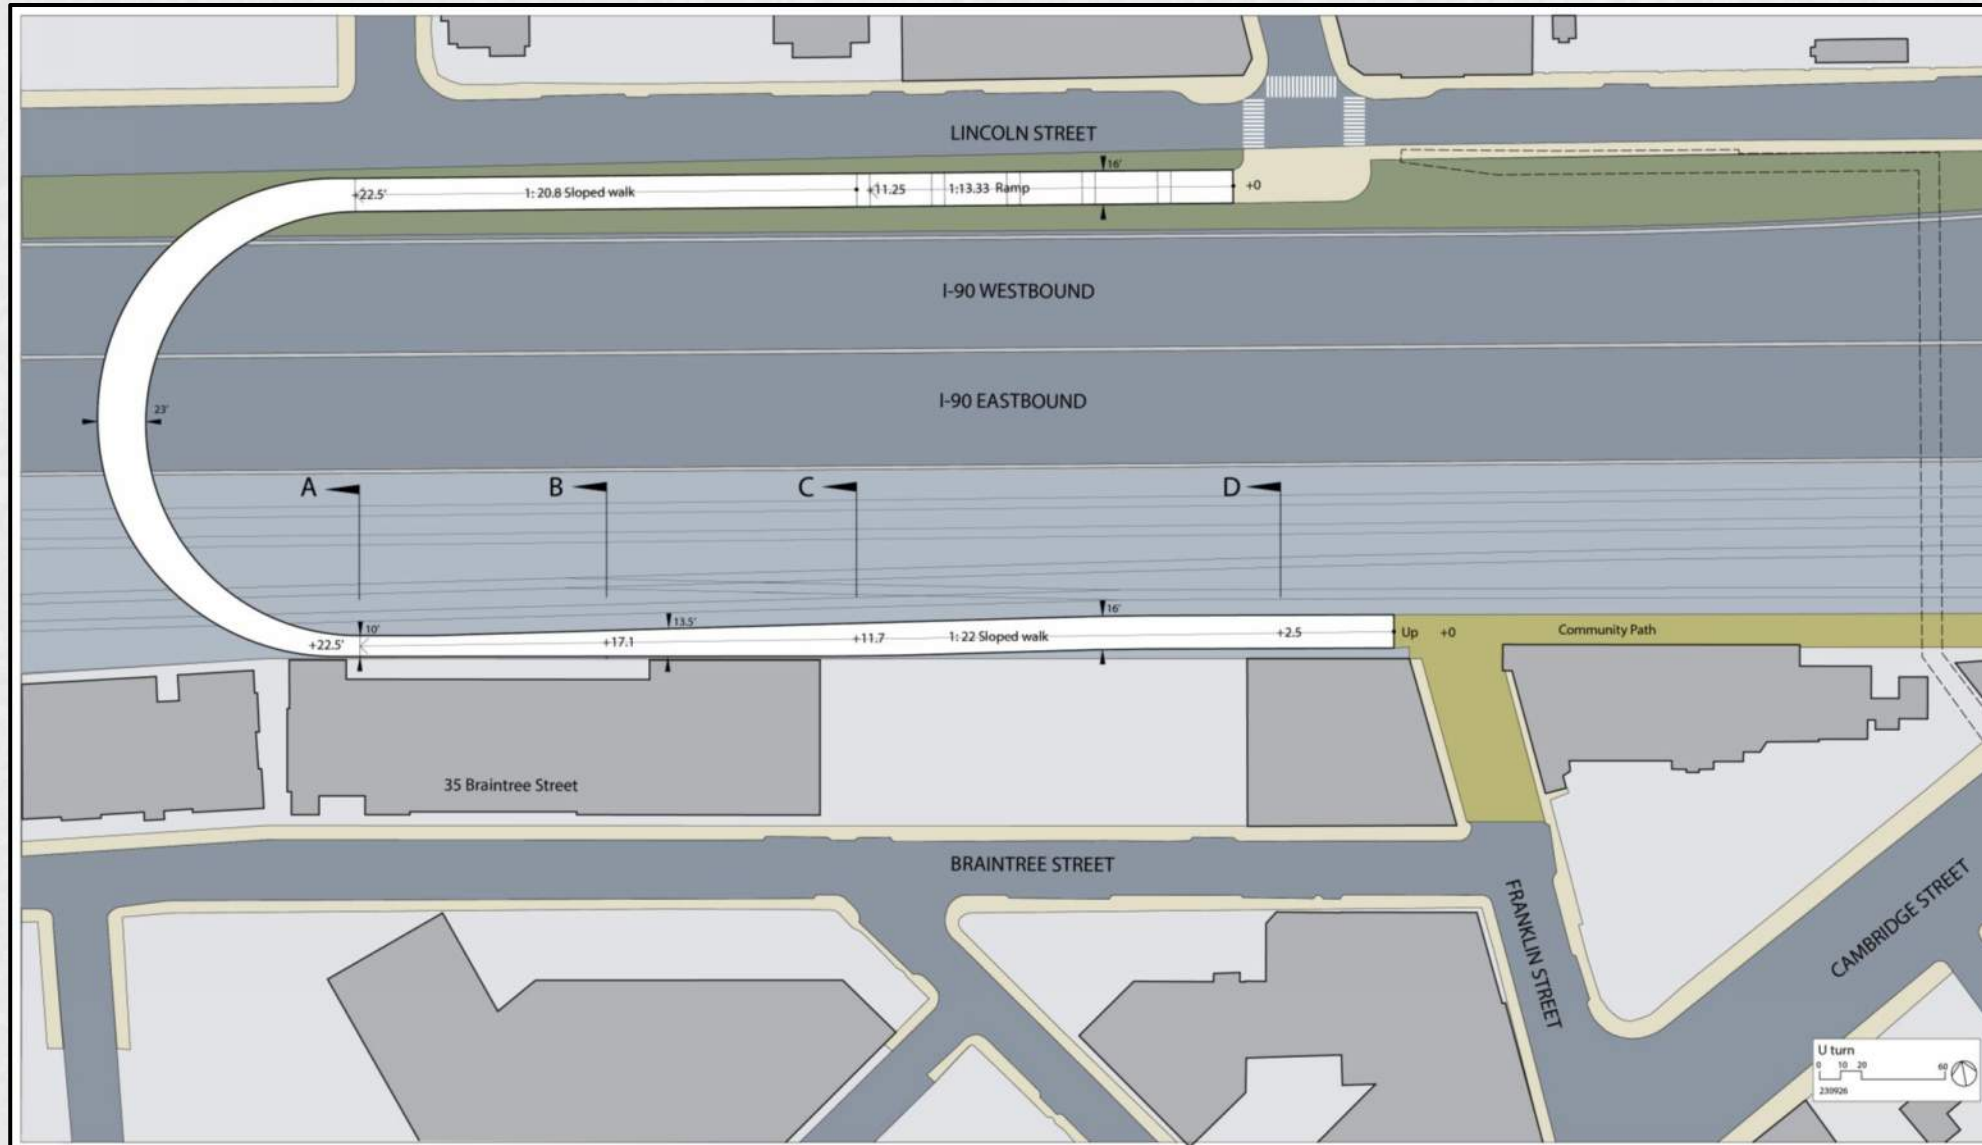


DRAFT – FOR DISCUSSION PURPOSES ONLY

WORKING GROUP MEETING – 8/9/24

3 U-Turn – Enlarged Plan View (Original)

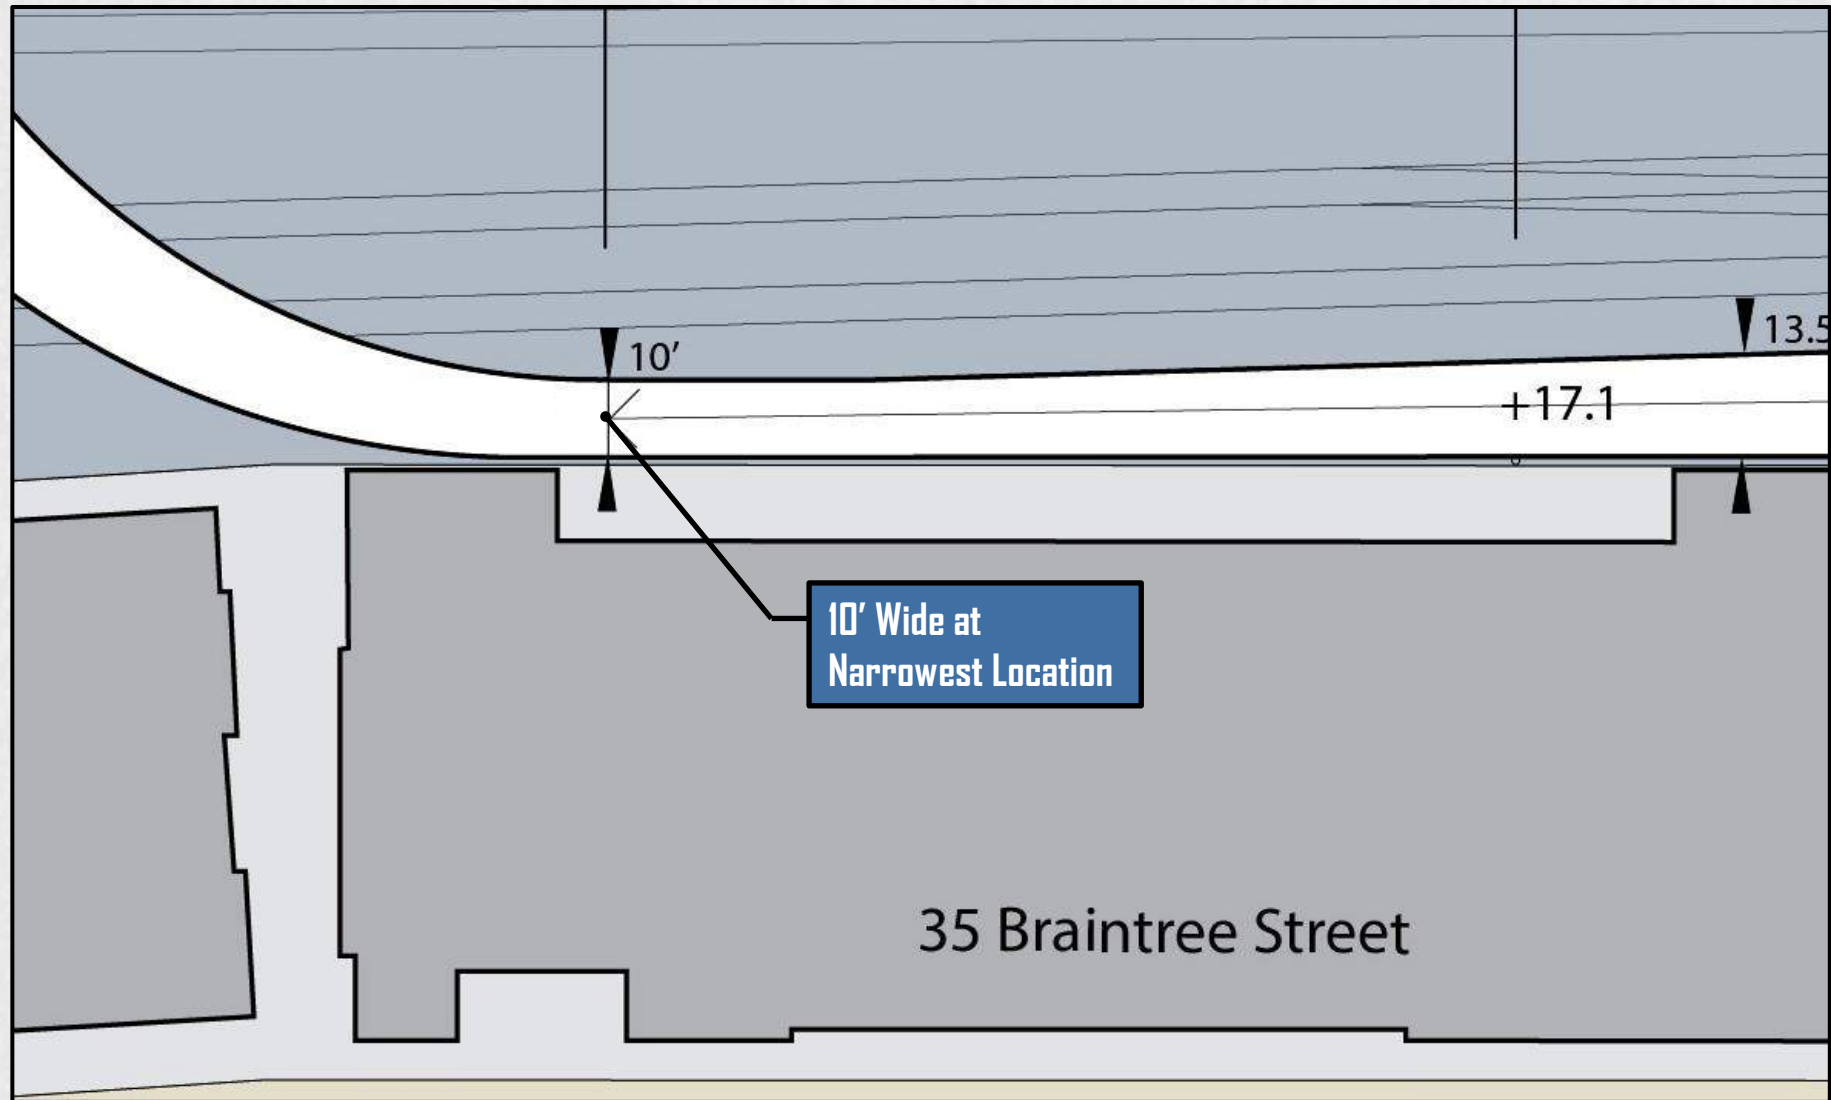


3 U-Turn – Plan View (Updated)

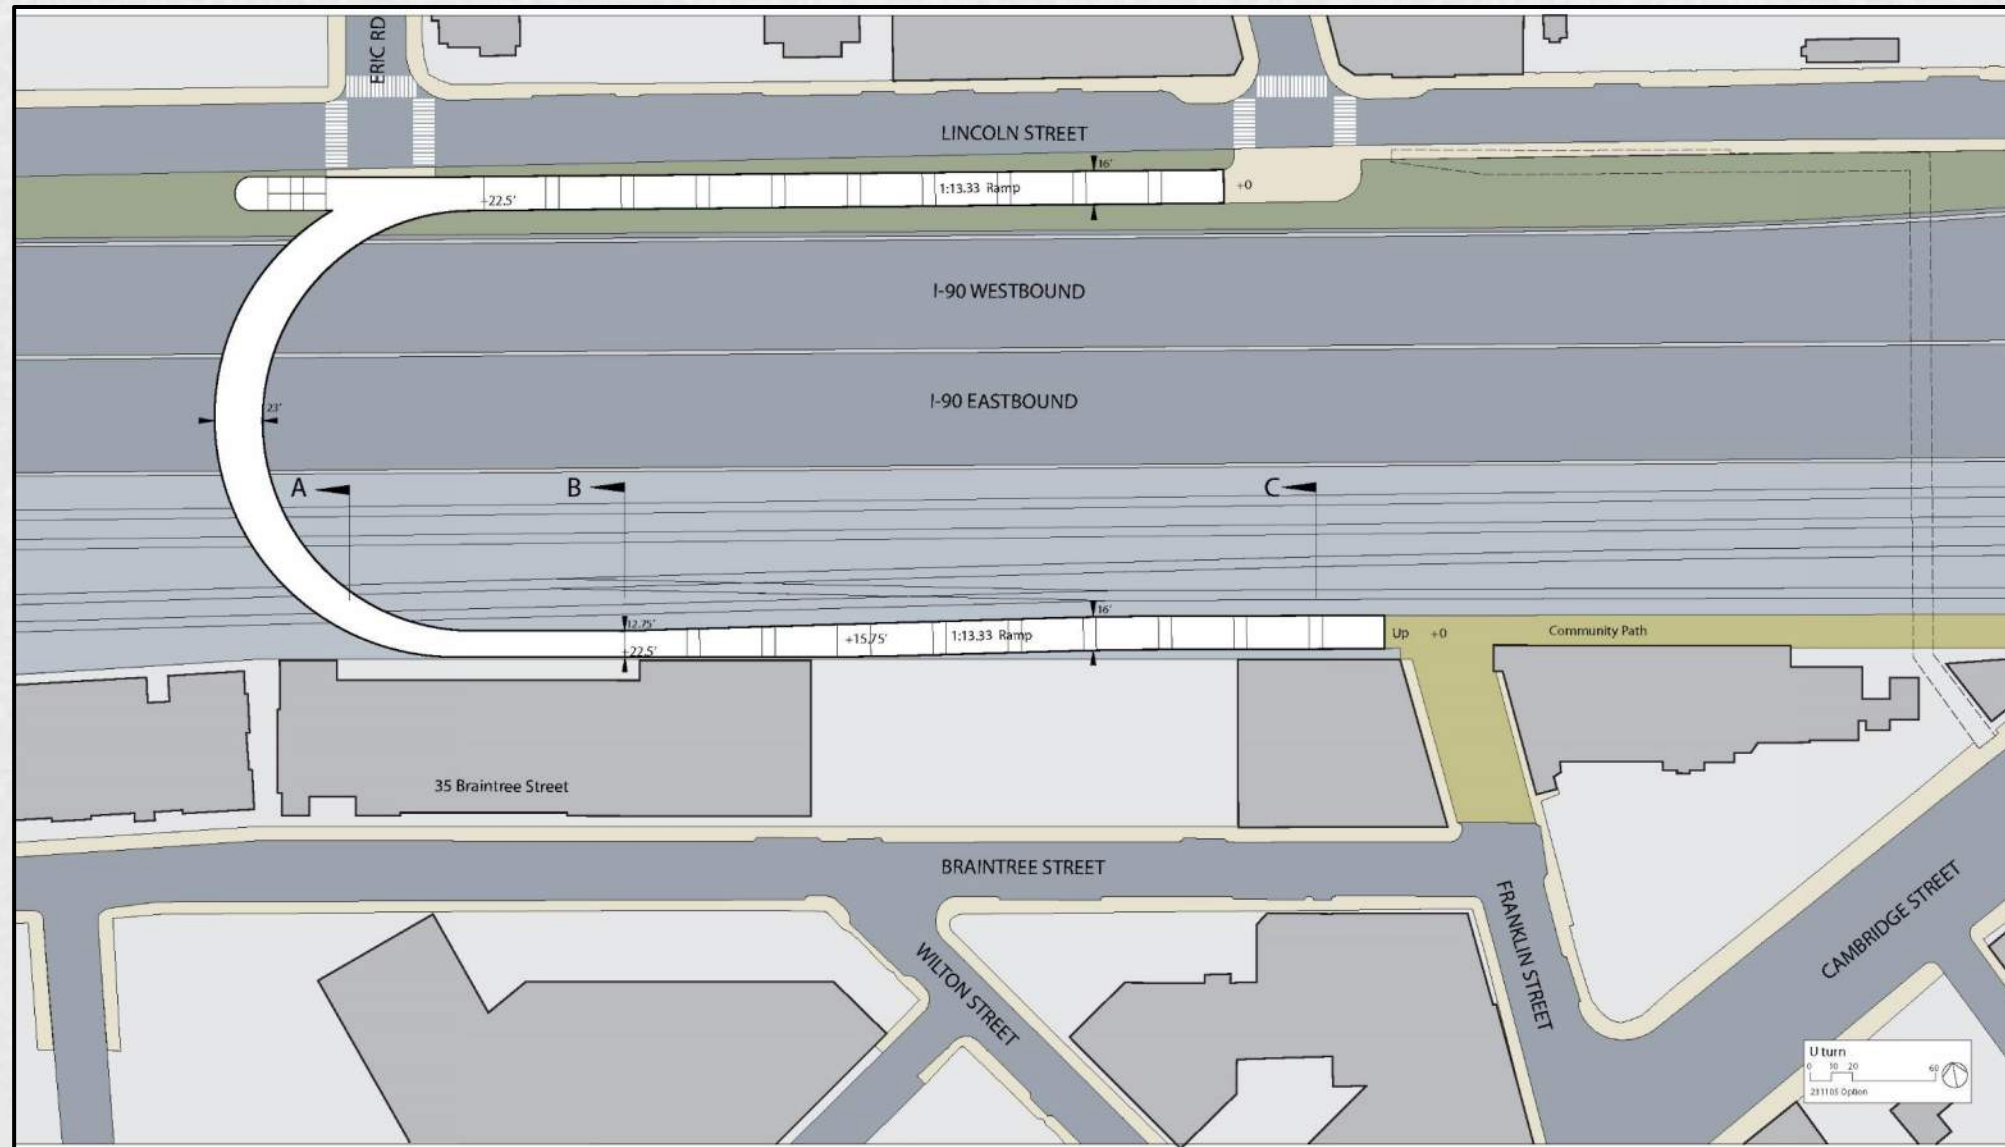

DRAFT – FOR DISCUSSION PURPOSES ONLY

WORKING GROUP MEETING – 8/9/24

3 U-Turn – Plan View (Updated)

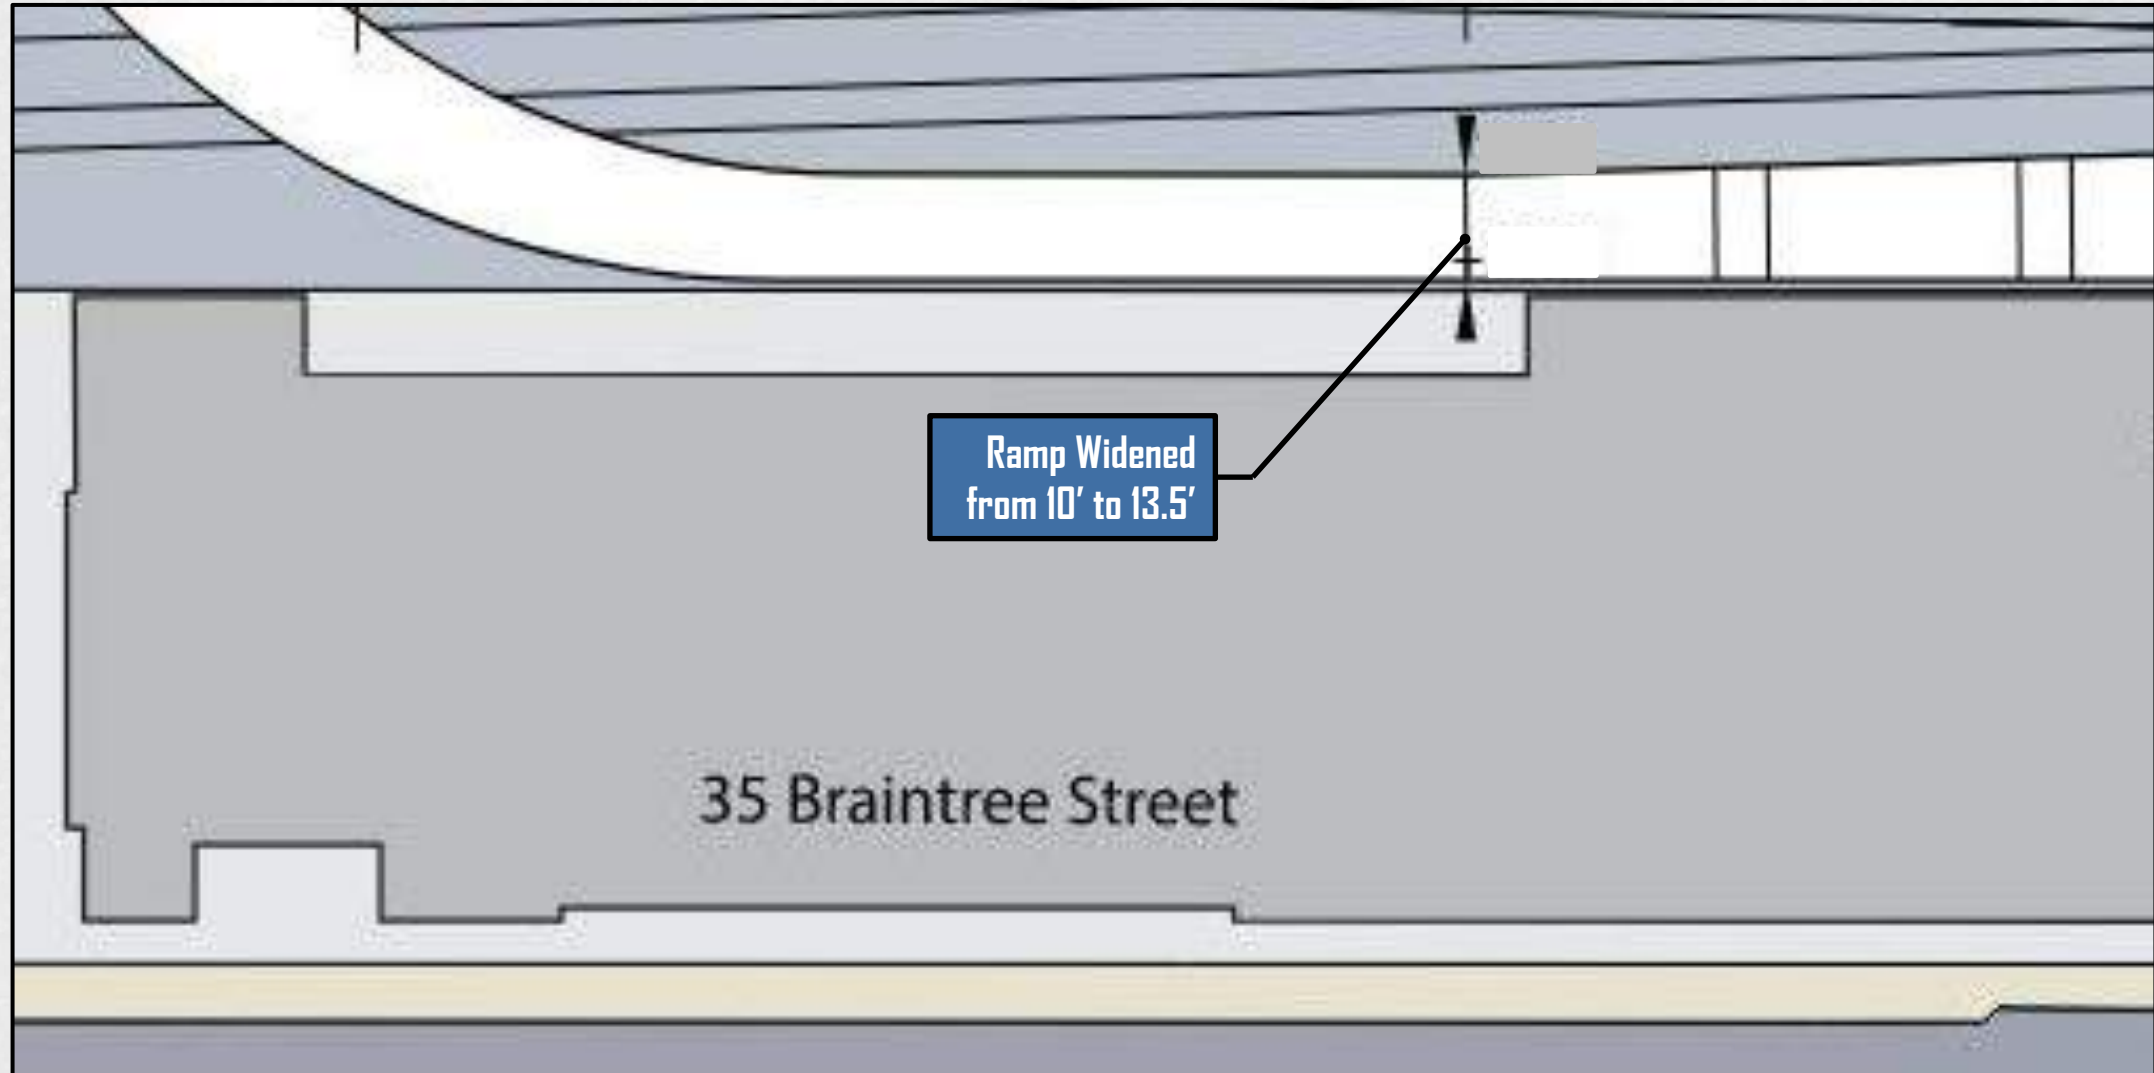

3 U-Turn – View looking Southwest



DRAFT – FOR DISCUSSION PURPOSES ONLY


WORKING GROUP MEETING – 8/9/24

3 U-Turn – View looking West




DRAFT – FOR DISCUSSION PURPOSES ONLY

3 U-Turn with Crossing for Stairs – Plan View

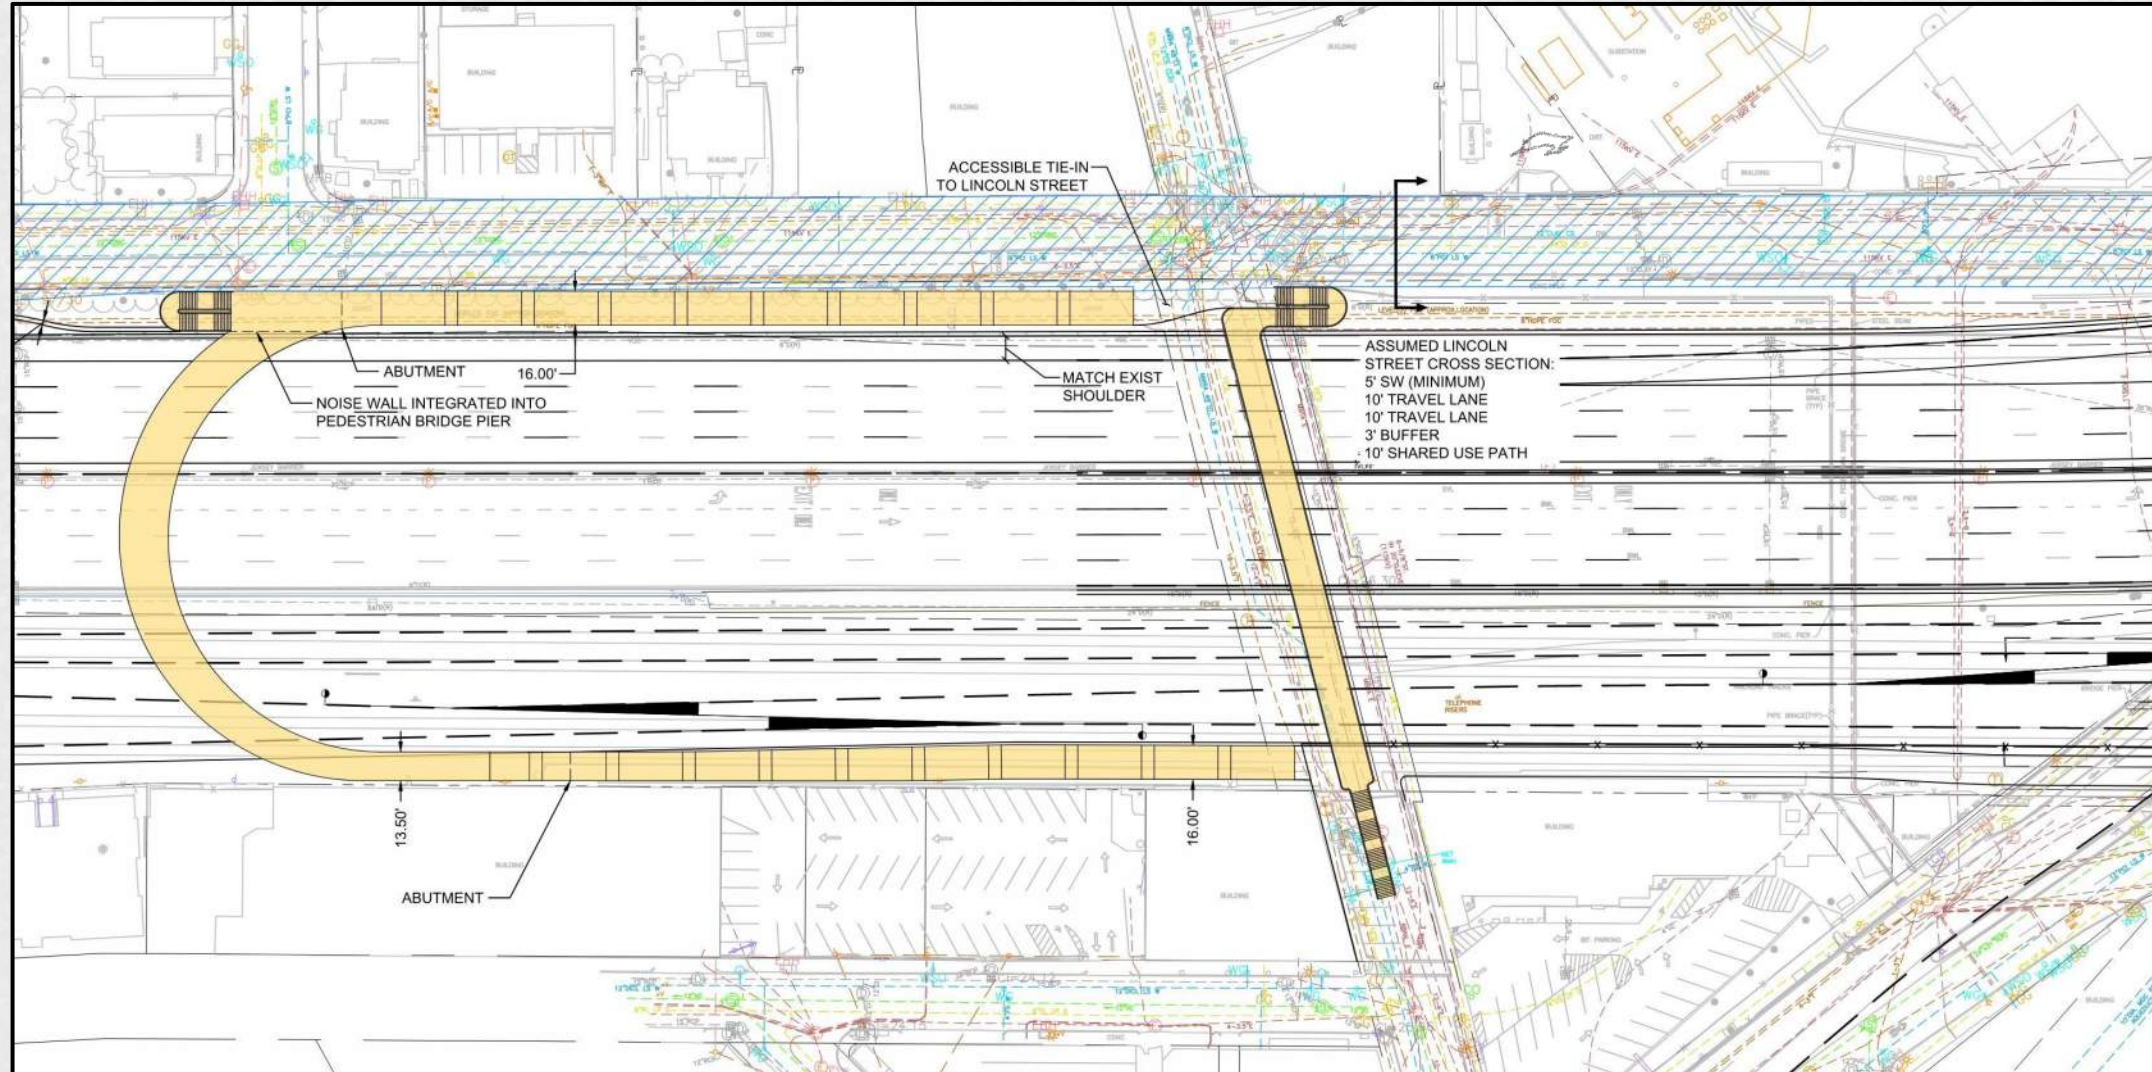

4 Cambridge Street Connection – Plan View

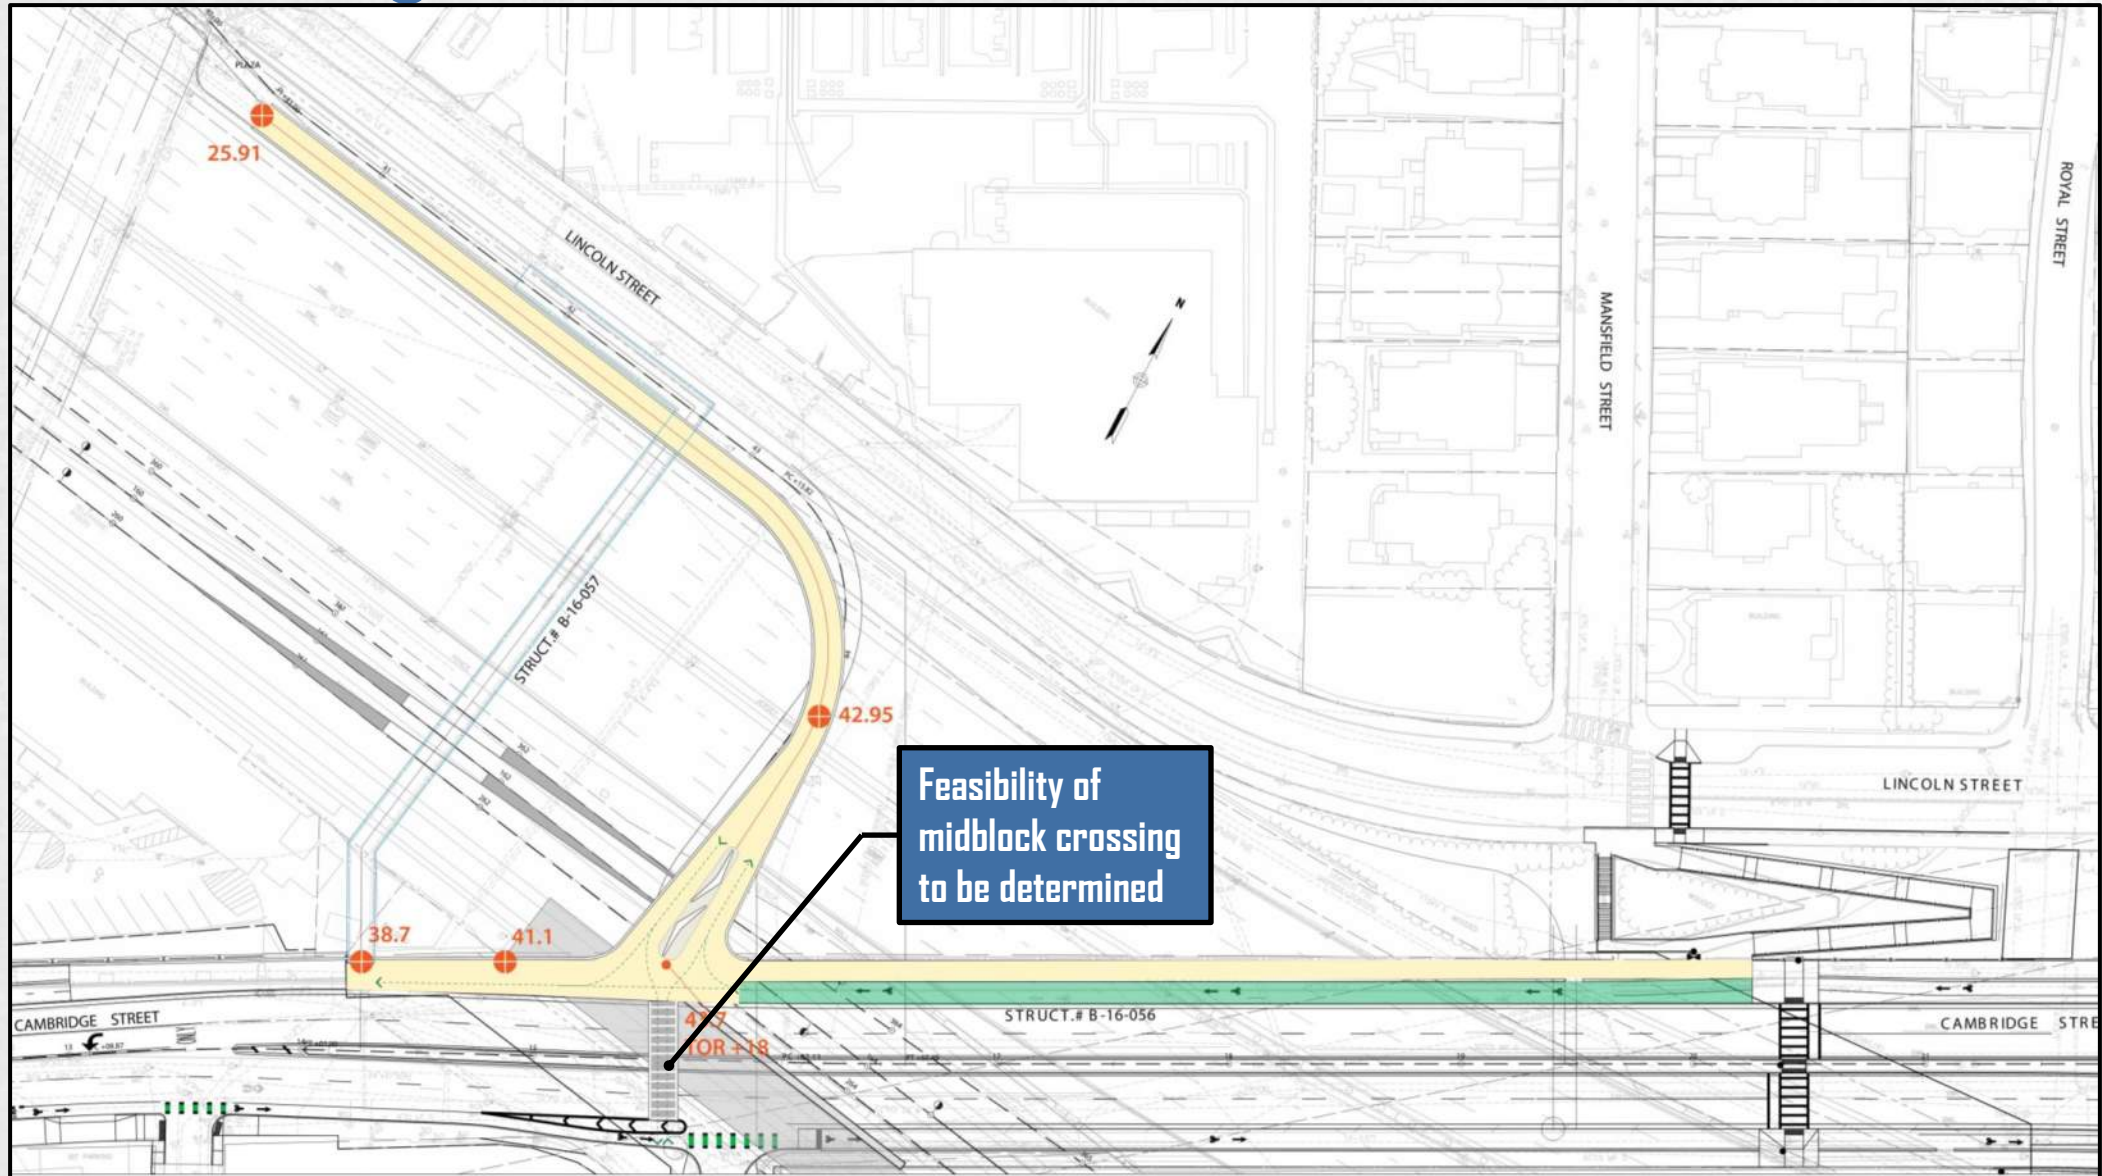


Feasibility of
midblock crossing
to be determined

DRAFT – FOR DISCUSSION PURPOSES ONLY

WORKING GROUP MEETING – 8/9/24


4 Cambridge Street Connection

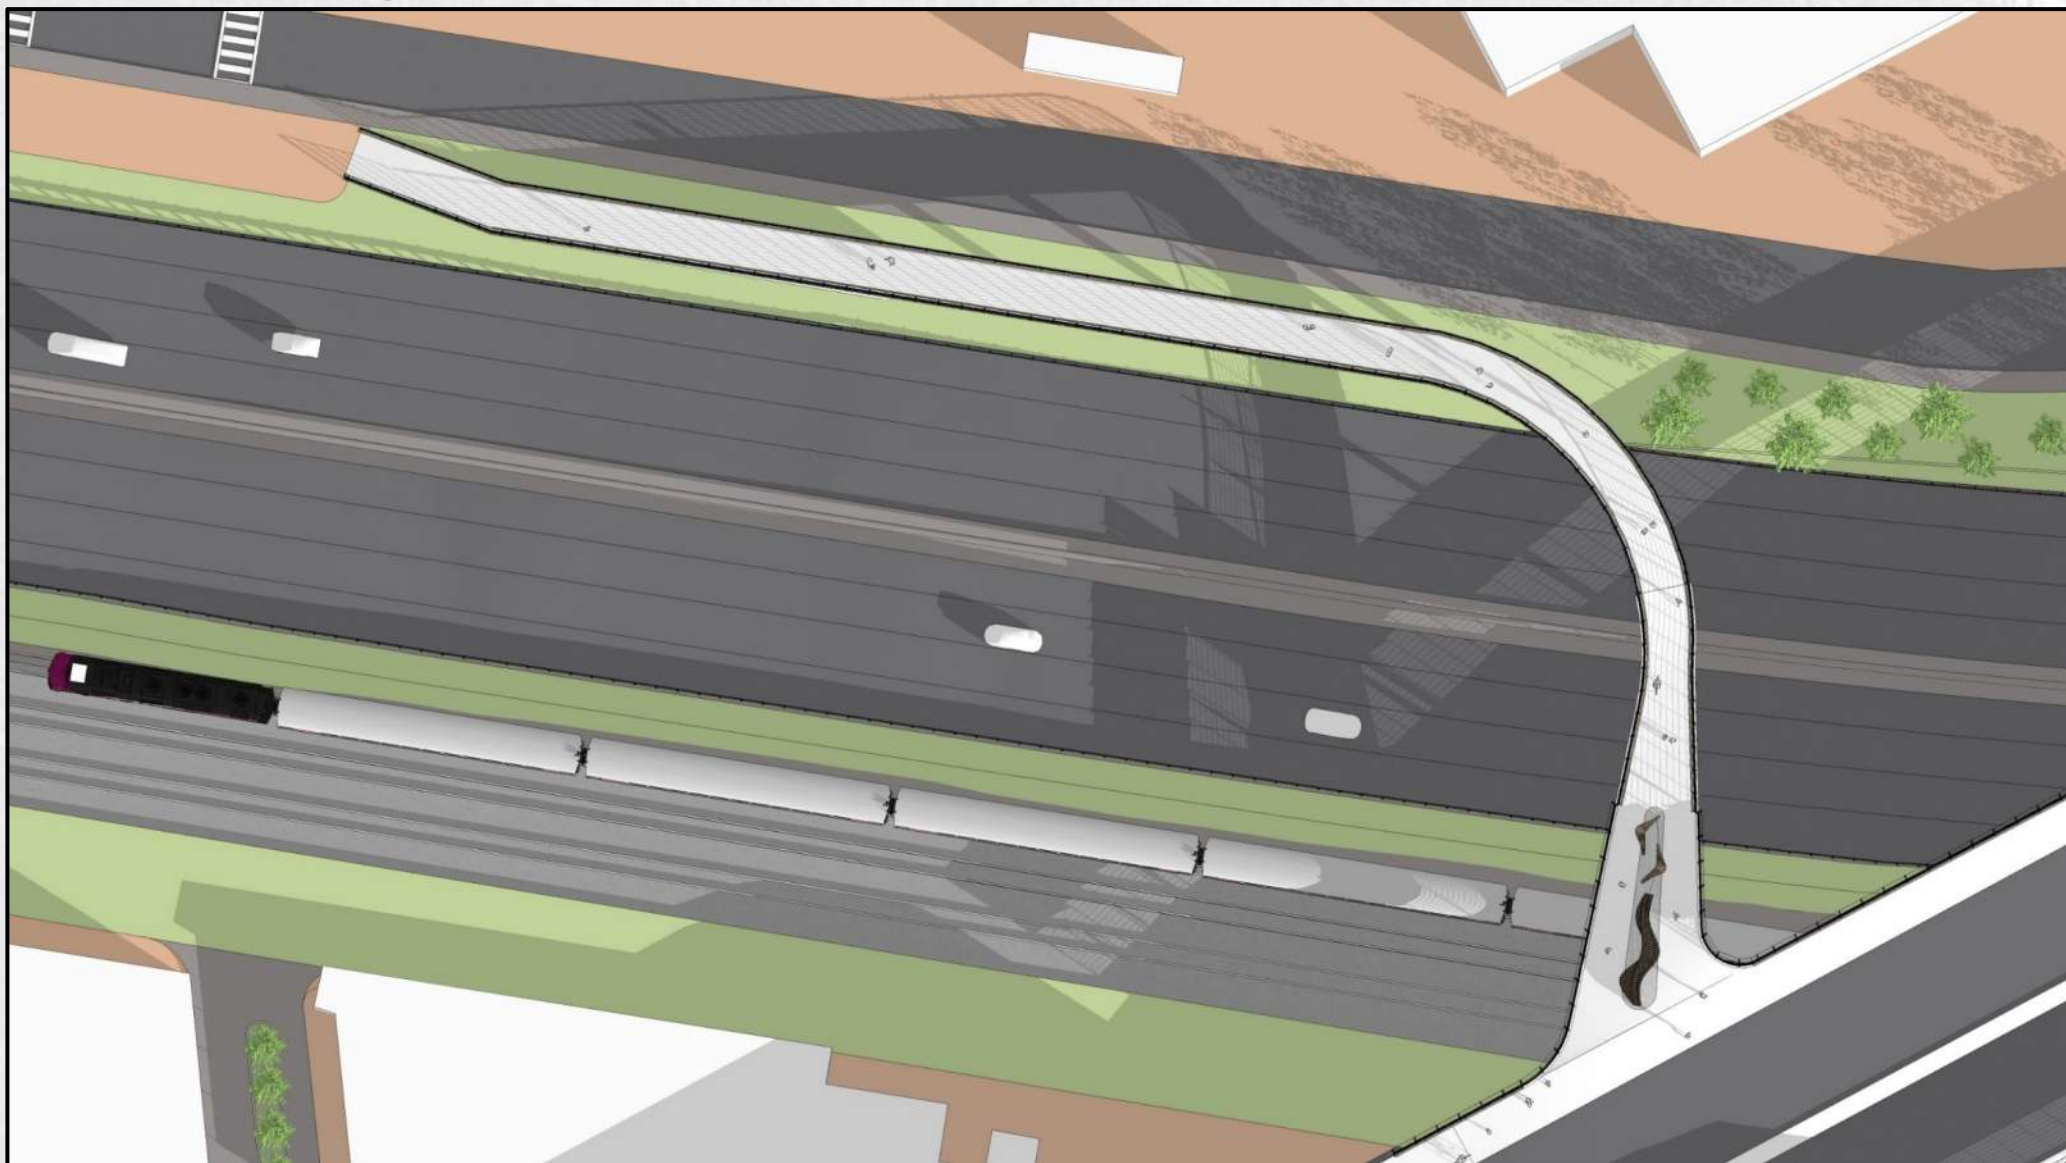

4 Cambridge Street Connection



4 Cambridge Street Connection

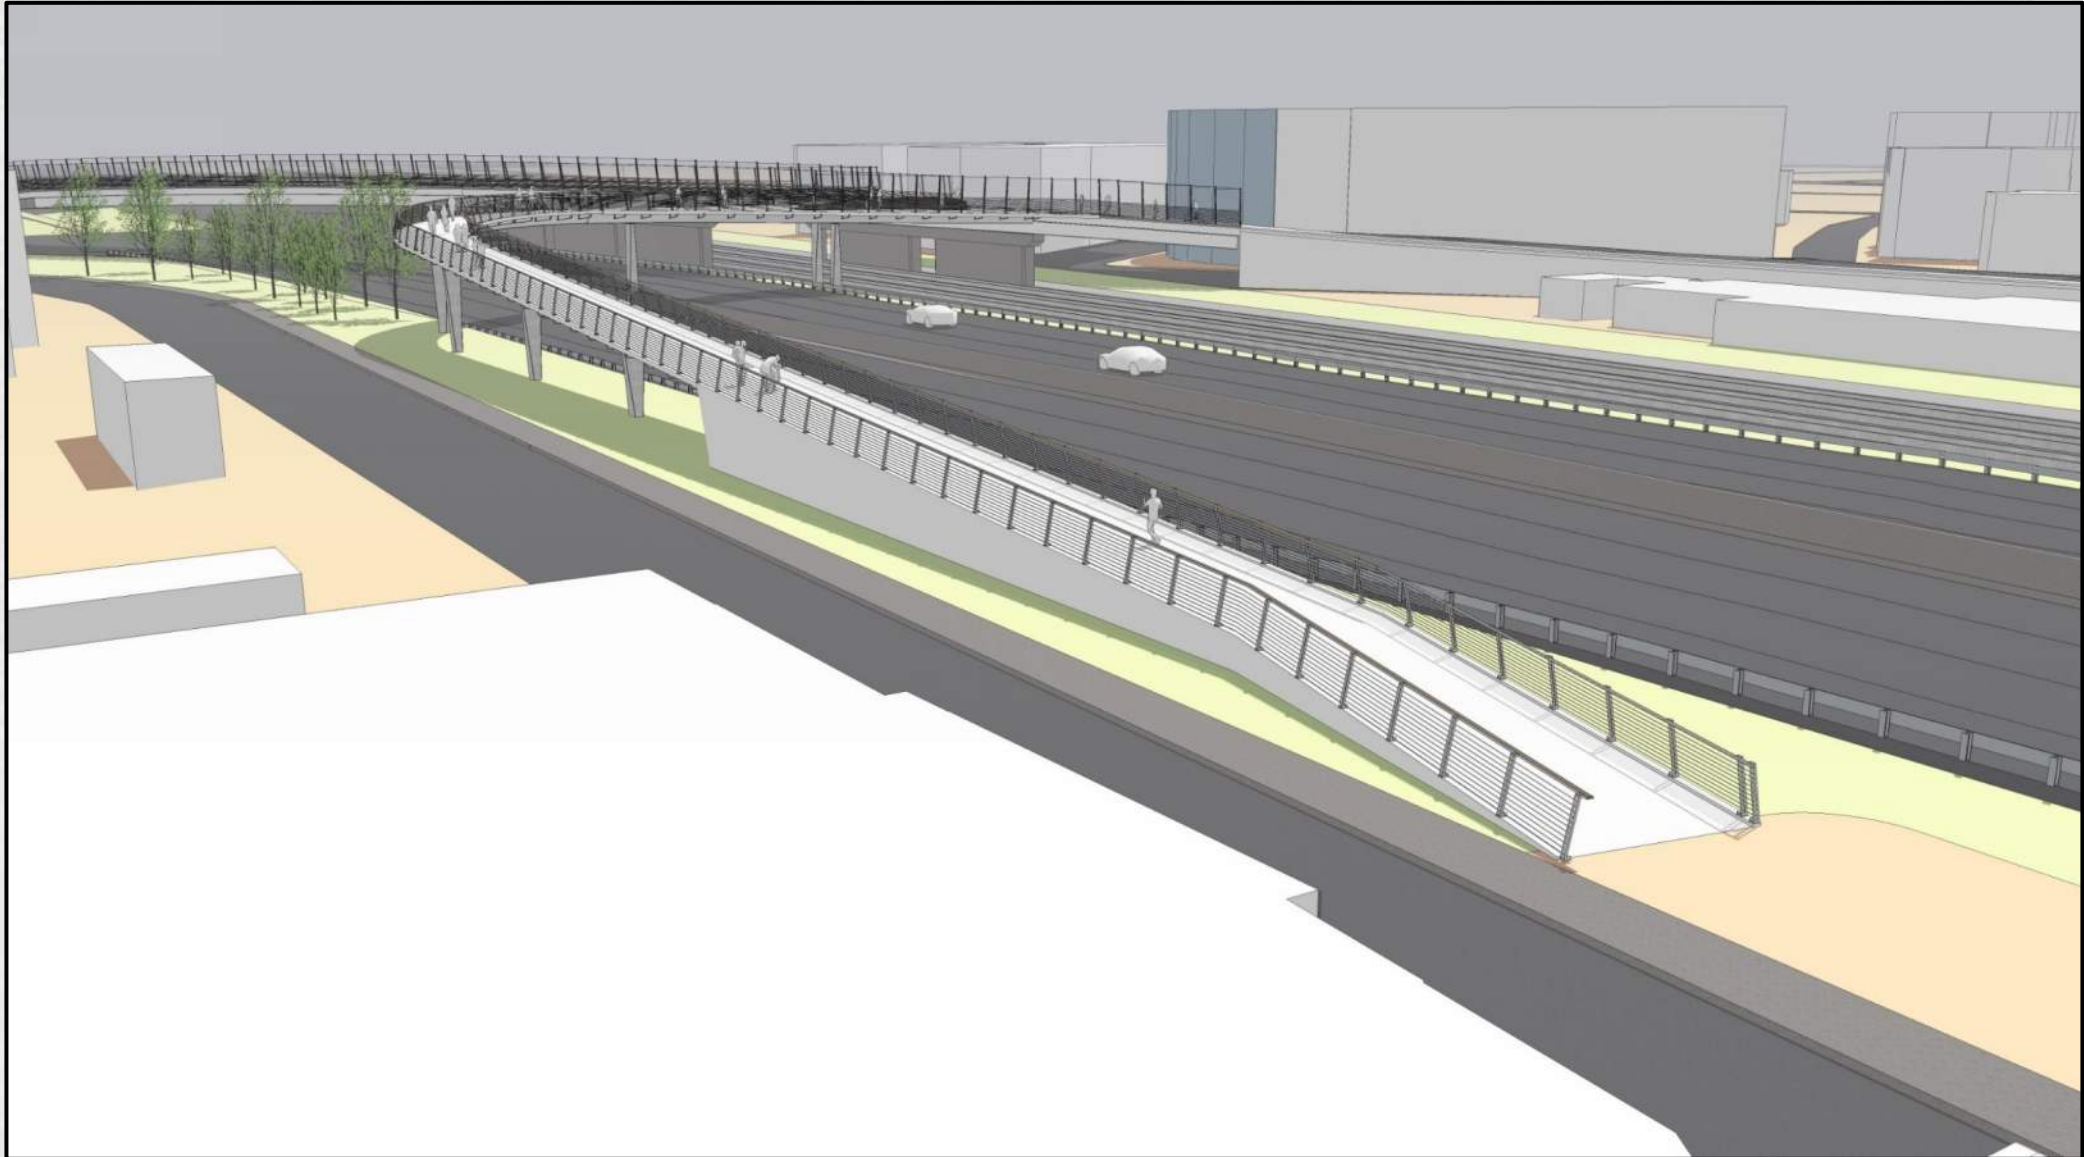

4 Cambridge Street Connection

