


PARCEL NUMBER	OWNER	AREA OF TAKING (SQ. FT.)
A-30	Margaret B Des Cognets & Dorothy B Crosby	10,720
A-31	Wall-Streeter Shoe Co.	10,225
A-32	Joanna Dunn	1,505
A-33	Joseph Pinsonault	2,110
A-34	Owner Unknown	1,245
A-35	Consolidated Textile Company, Inc.	17,920
A-36	Esso Standard Oil Company	4,160
A-37	Mederic Chaput & Louise Chaput	2,100
A-38	Charles Andre Perron & Olivina Perron	1,160
A-39	Owner Unknown	11,360
A-40	Hoosac Mills Corporation	15,950
A-41	Petroleum Trading Corp.	1,800

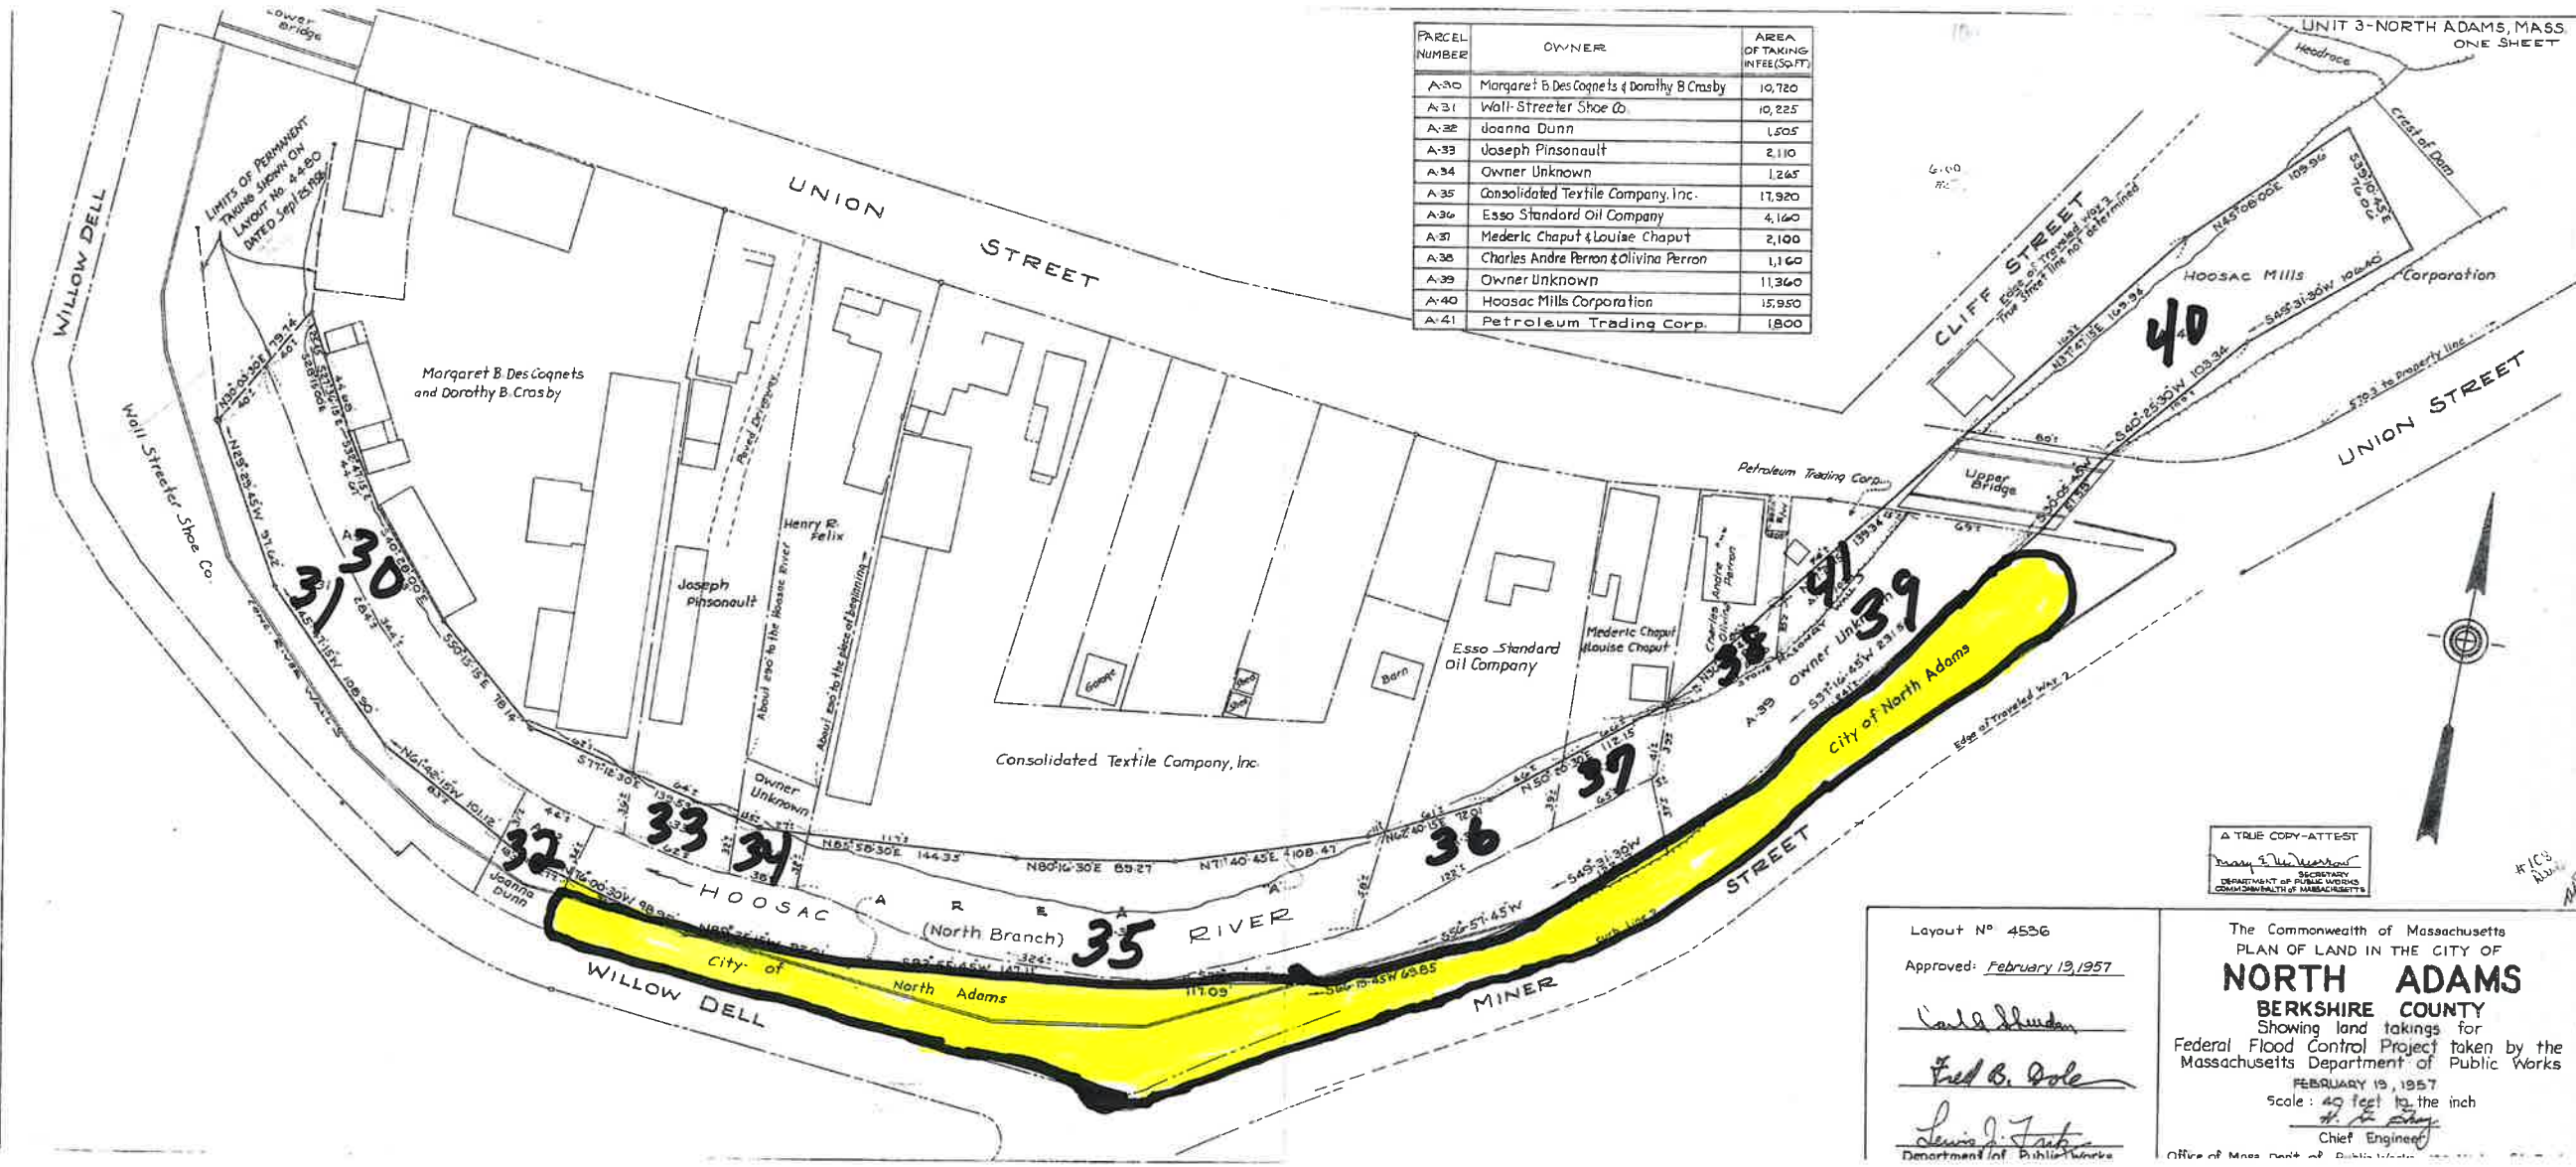

A TRUE COPY-ATTEST
Raymond J. McLaughlin
SECRETARY
DEPARTMENT OF PUBLIC WORKS
COMMONWEALTH OF MASSACHUSETTS

Layout N° 4536
Approved: February 13, 1957
Carl H. Shuman
Fred B. Cole
Lewis J. Fink
Department of Public Works

The Commonwealth of Massachusetts
PLAN OF LAND IN THE CITY OF
NORTH ADAMS
BERKSHIRE COUNTY
Showing land takings for
Federal Flood Control Project taken by the
Massachusetts Department of Public Works
FEBRUARY 13, 1957
Scale: 40 feet to the inch
H. A. Egan
Chief Engineer
Office of Mass. Dept. of Public Works