


PARCEL NUMBER	OWNER	AREA OF TAKING IN FEE (Sq. Ft.)
A-30	Margaret B. Des Cognets & Dorothy B. Crosby	10,720
A-31	Wall-Streeter Shoe Co.	10,225
A-32	Joanna Dunn	1,505
A-33	Joseph Pinsonault	2,110
A-34	Owner Unknown	1,265
A-35	Consolidated Textile Company, Inc.	17,920
A-36	Esso Standard Oil Company	4,160
A-37	Mederic Chaput & Louise Chaput	2,100
A-38	Charles Andre Perron & Olivina Perron	1,160
A-39	Owner Unknown	11,360
A-40	Hoosac Mills Corporation	15,950
A-41	Petroleum Trading Corp.	1,800

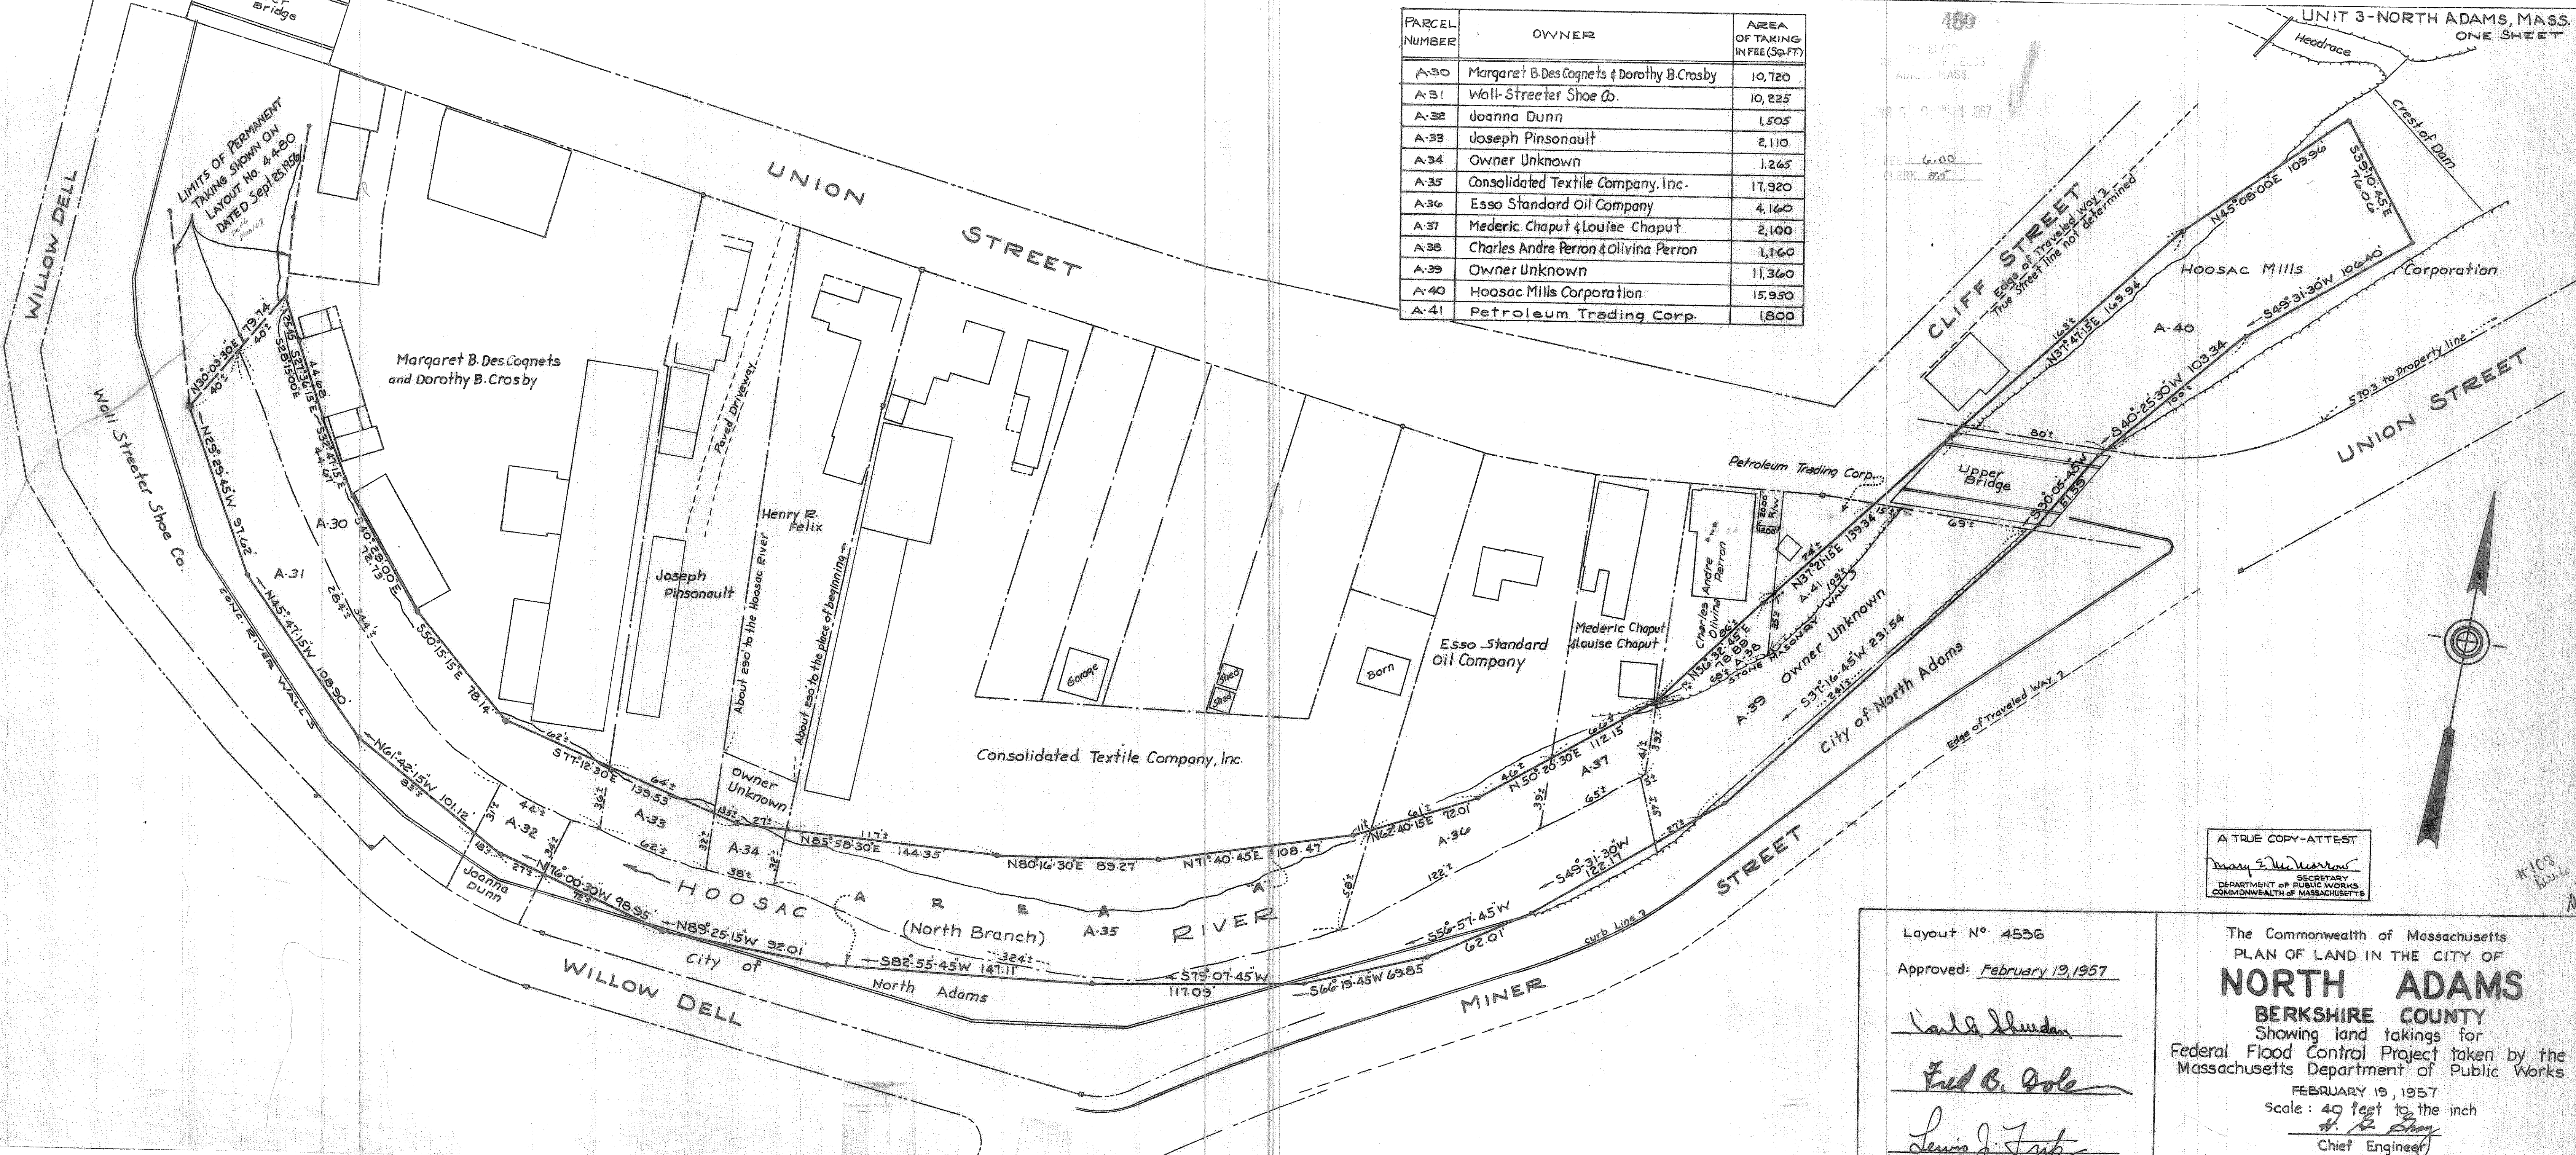

A TRUE COPY-ATTEST
 Mary E. McWhorter
 SECRETARY
 DEPARTMENT OF PUBLIC WORKS
 COMMONWEALTH OF MASSACHUSETTS

Layout No. 4536
 Approved: February 19, 1957
 Carl Shuman
 Fred B. Cole
 Lewis J. Fitch
 Department of Public Works

The Commonwealth of Massachusetts
 PLAN OF LAND IN THE CITY OF
NORTH ADAMS
 BERKSHIRE COUNTY
 Showing land takings for
 Federal Flood Control Project taken by the
 Massachusetts Department of Public Works
 FEBRUARY 19, 1957
 Scale: 40 feet to the inch
 H. E. Shaw
 Chief Engineer