


BOSTON HEADQUARTERS
152 HAMPDEN STREET
BOSTON, MA 02119

WORCESTER OFFICE
27 MECHANIC STREET
WORCESTER, MA 01608

(617)357-9740
www.feldmangeo.com

Right. From the Ground Up

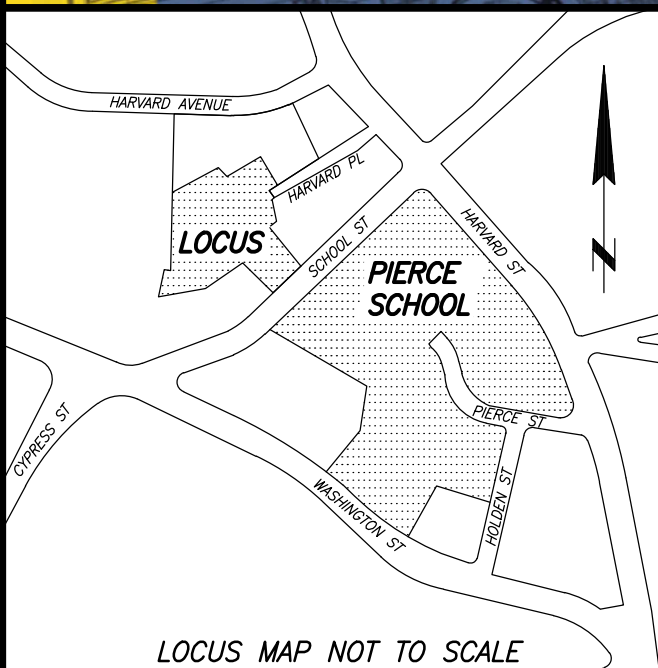

I CERTIFY THAT THIS PLAN CONFORMS WITH
THE RULES AND REGULATIONS OF THE
REGISTERS OF DEEDS.

I CERTIFY THAT THIS PLAN IS BASED ON AN
ACTUAL FIELD SURVEY AND THE LATEST
PLANS AND DEEDS OF RECORD.



TIMOTHY R. AGURKIS, PLS (MA# 52782) DATE 7-19-24
TAGURKIS@FELDMANGEO.COM

DRAWING NAME:

ARTICLE 97 PLAN

53-65 SCHOOL STREET
BROOKLINE, MASS.

DATE: JUNE 27, 2024


REVISIONS:

FILENAME: 2400768-EAS.dwg

RESEARCH:	KDA	FIELD CHIEF:	KH/CA
PROJ MGR:	TRA	APPROVED:	
CALC:	KDA	CADD:	TI
FIELD CHK:		CRD FILE:	2400768

30 0 15 30 60
SCALE: 1"=30'

SHEET NO. 1 OF 1

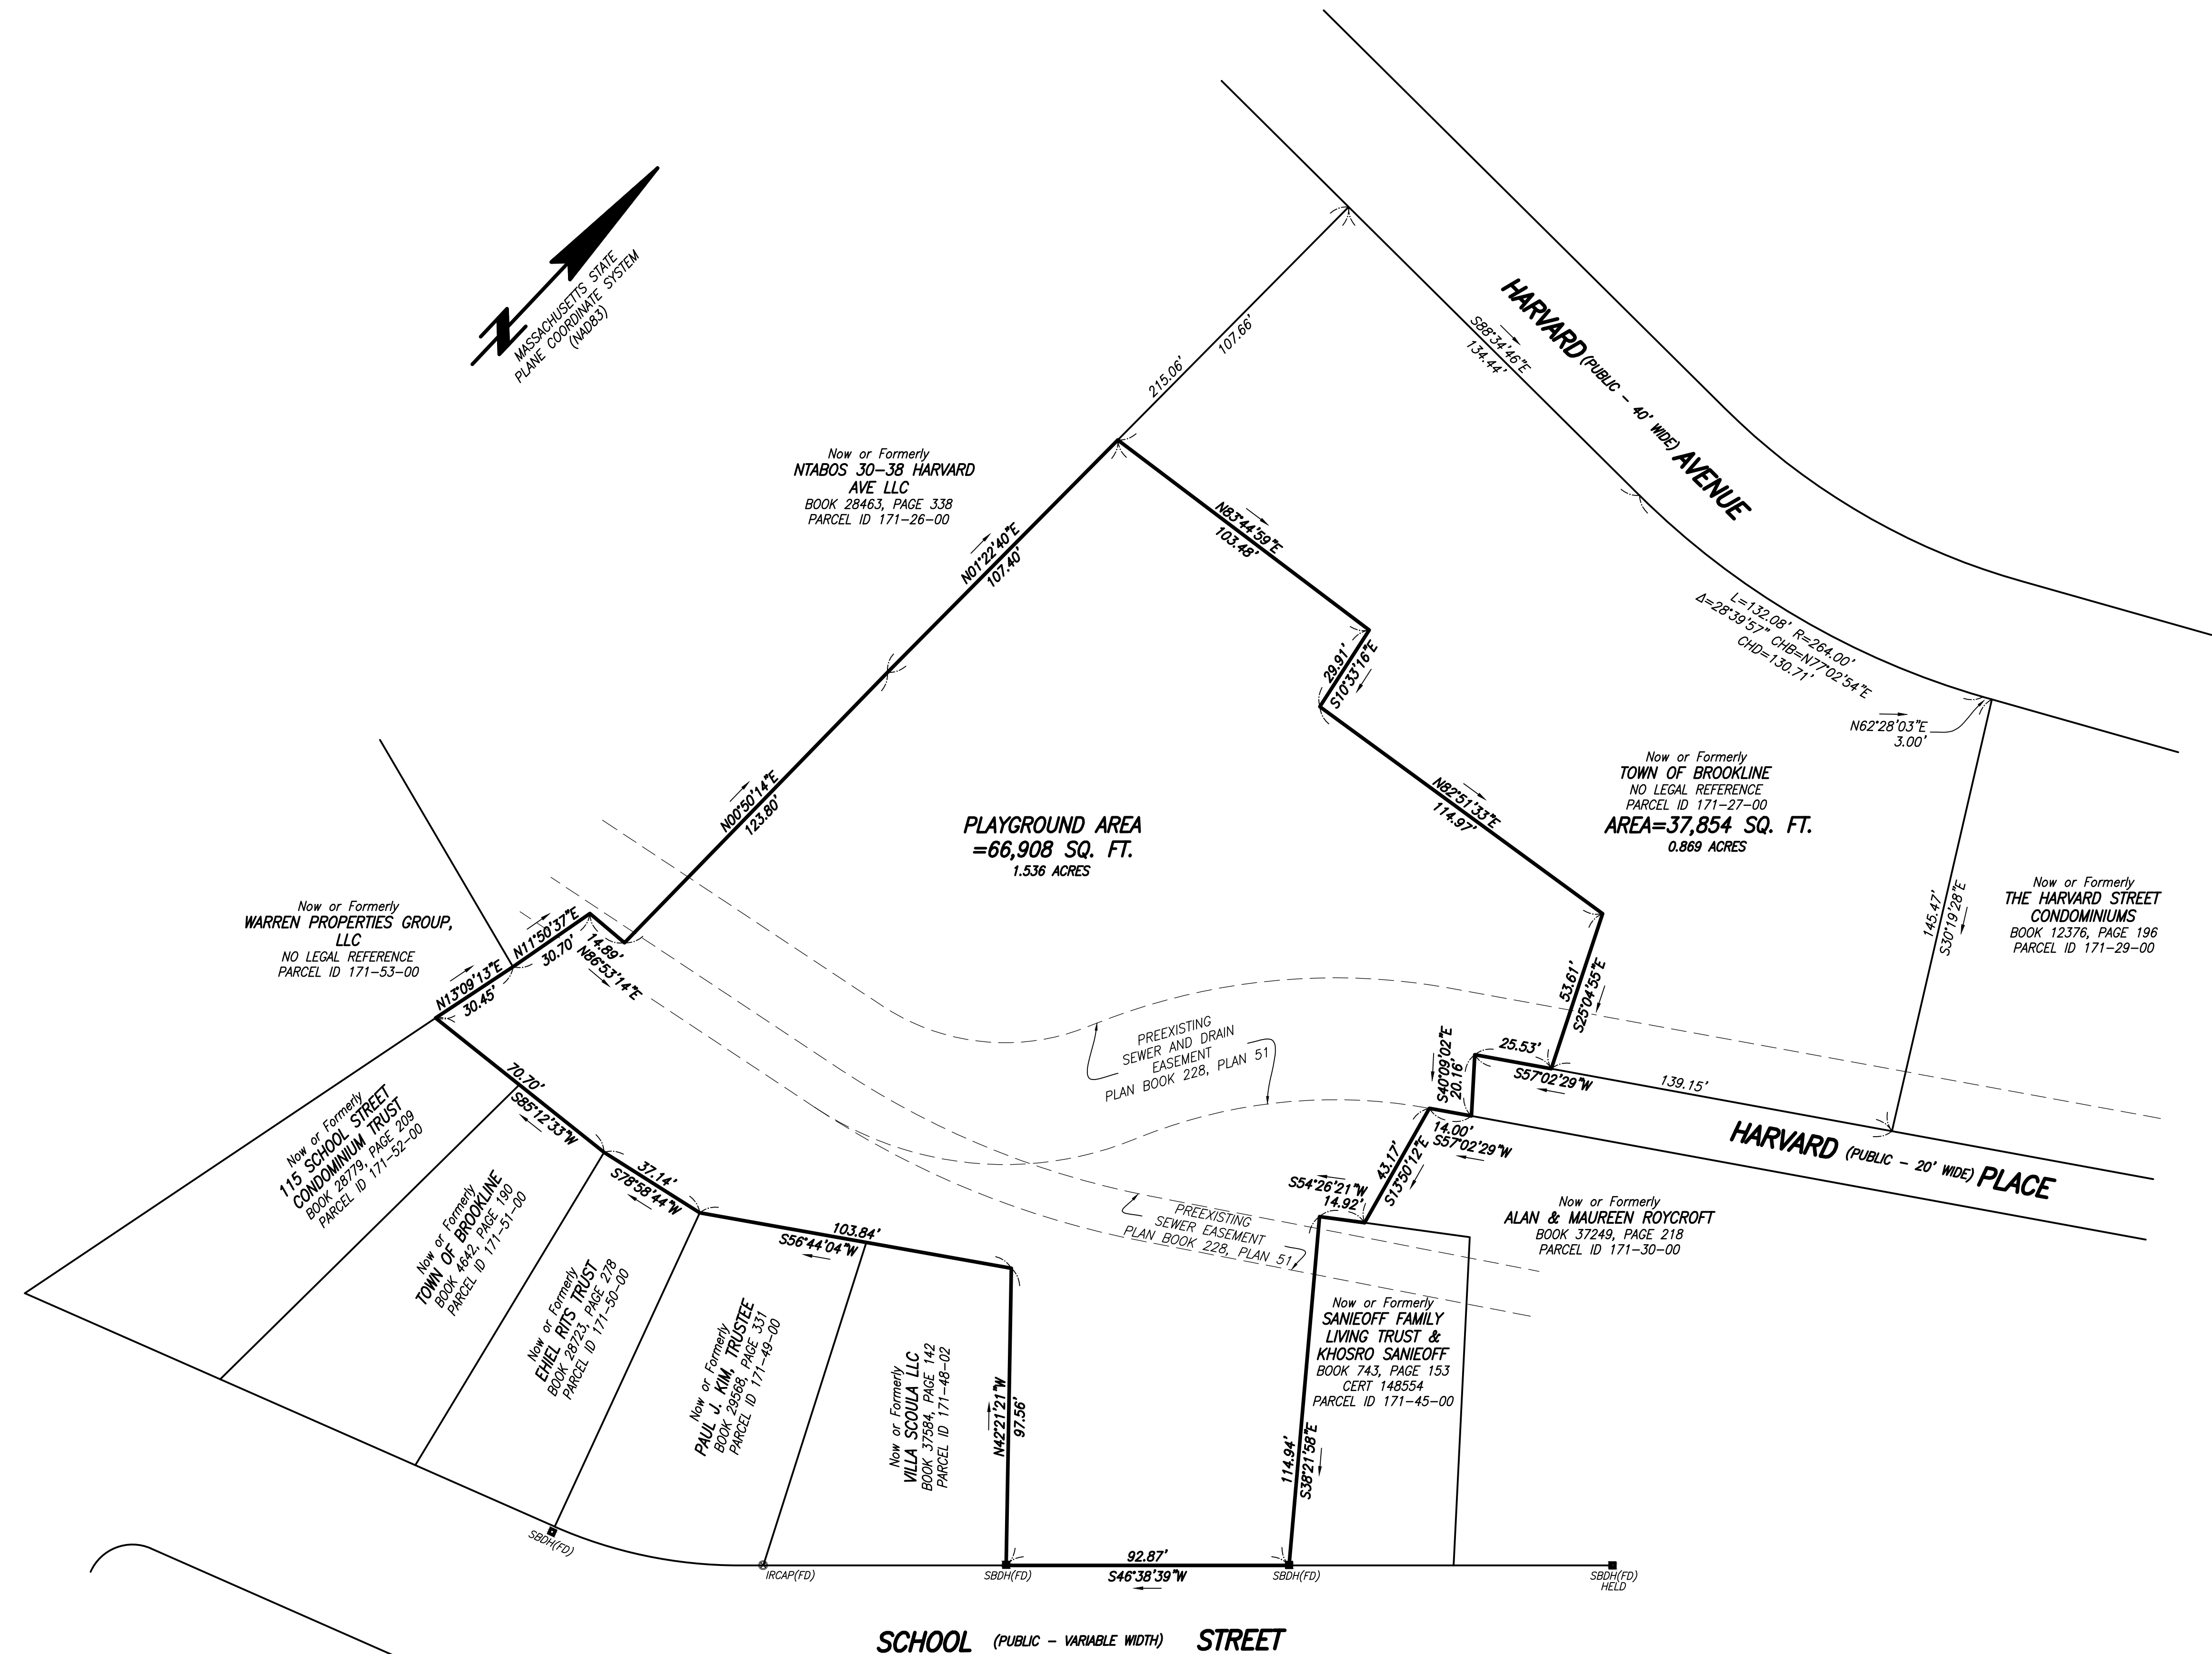

LEGEND

FD FOUND
IR IRON ROD
SB STONE BOUND
SBDH STONE BOUND WITH DRILL HOLE
■ BOUND FOUND WITH DRILL HOLE
⊗ IRON ROD

NOTES:

- THE PURPOSE OF THIS PLAN IS TO DELINEATE THE AREA OF ARTICLE 97 PROTECTED LAND THAT THE LEGISLATURE AND EEA WILL ALLOW THE TOWN TO CHANGE ITS USE IN THE SUBSURFACE CONDITIONS.
- FIELD SURVEY WORK TO PREPARE THIS PLAN WAS PERFORMED BY FELDMAN GEOSPATIAL ON AUGUST 9, 2023.