


LWCF Boundary Map for James J. O'Neill Park, City of Lawrence, LWCF Project Number: 00247, in the county of Essex County

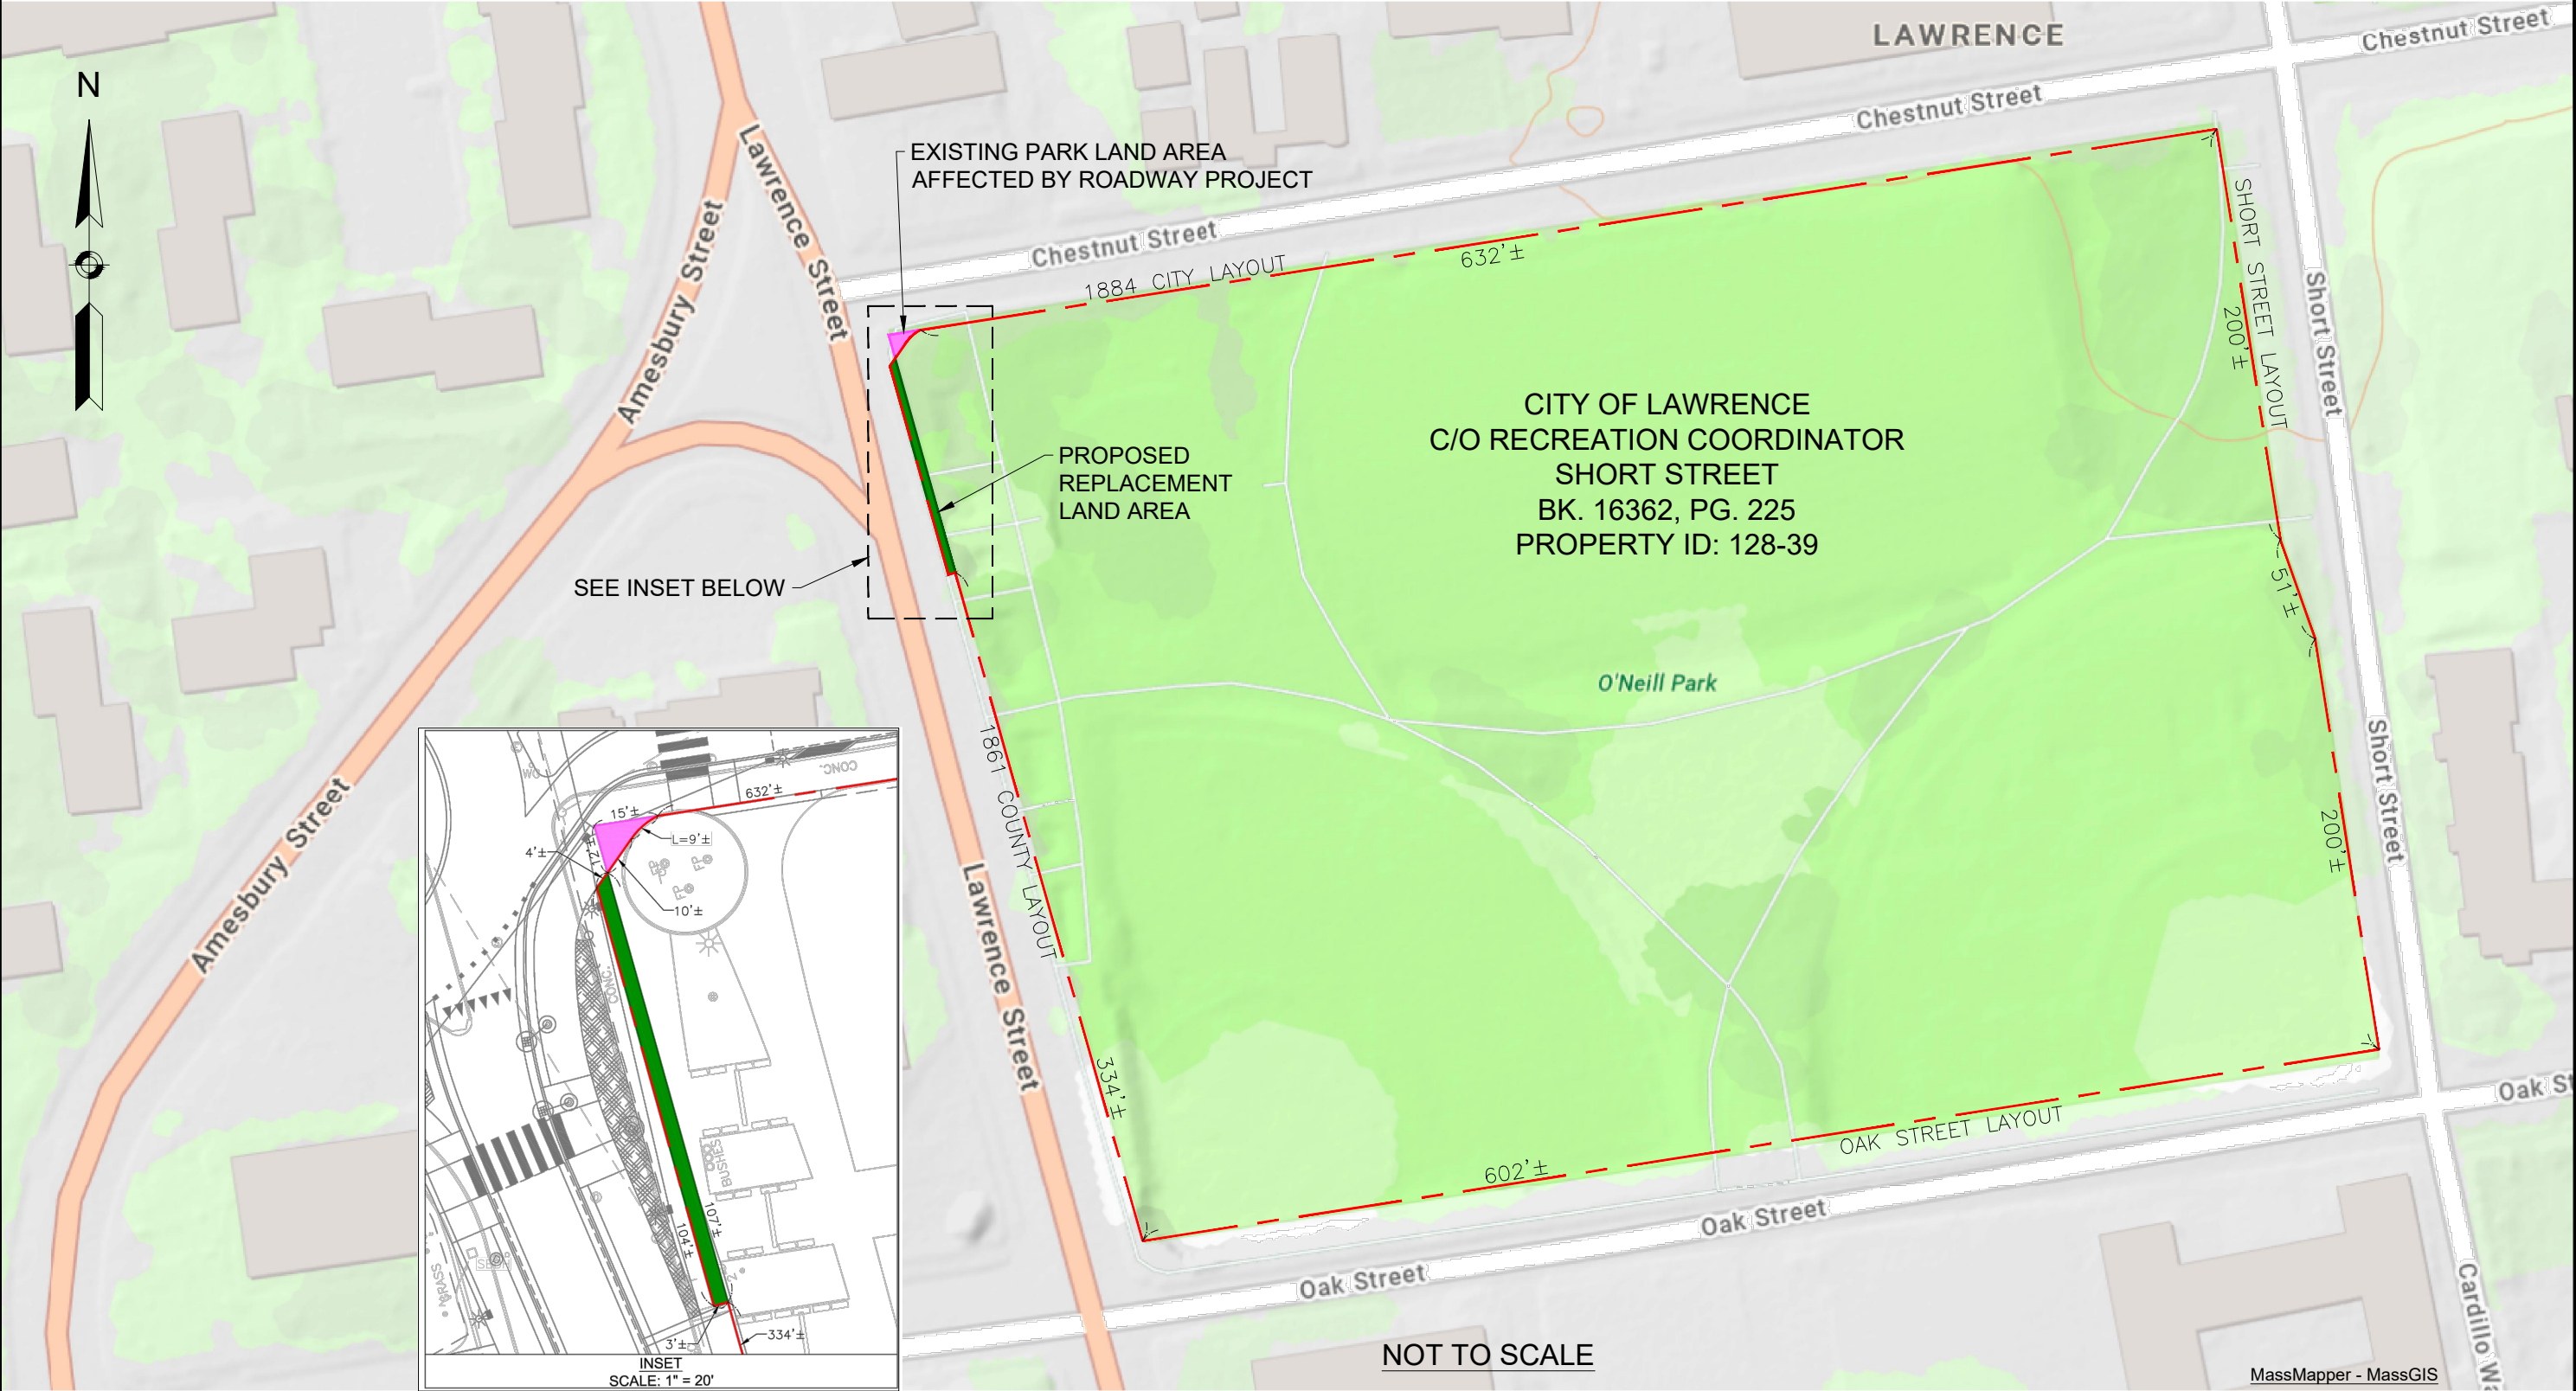

LEGEND

- LWCF BOUNDARY
- EXISTING PARK LAND AREA AFFECTED BY ROADWAY PROJECT
- PROPOSED REPLACEMENT LAND AREA

KEY

CURRENT PARK LAND AREA = 288,803 SF = 6.630 AC
PARK LAND AREA AFFECTED BY ROADWAY PROJECT = 77 SF = 0.002 AC
PROPOSED REPLACEMENT LAND AREA = 363 SF = 0.008 AC
NET GAIN IN PARK LAND AREA = 286 SF = 0.006 AC
FINAL PARK LAND AREA = 289,089 SF = 6.636 AC

Note: The entire park boundary is considered an entry point for pedestrians.

DATE