

JUNE 24, 2021

REV.	DATE:	DESCRIPTION	SHEET #:





DESIGNER:
MDP
CHECKED BY:
JRP

MASSACHUSETTS DEPARTMENT OF
CONSERVATION AND RECREATION (DCR)
PLANNING & ENGINEERING

PROJECT TITLE:
ARBORWAY
PROPOSED SHORT-TERM
IMPROVEMENTS

CITY/TOWN:
BOSTON
DRAWING TITLE:
STRIPING PLAN

PROJECT NO.:
DRAWING NO.:
TR-02
SHEET NO.:

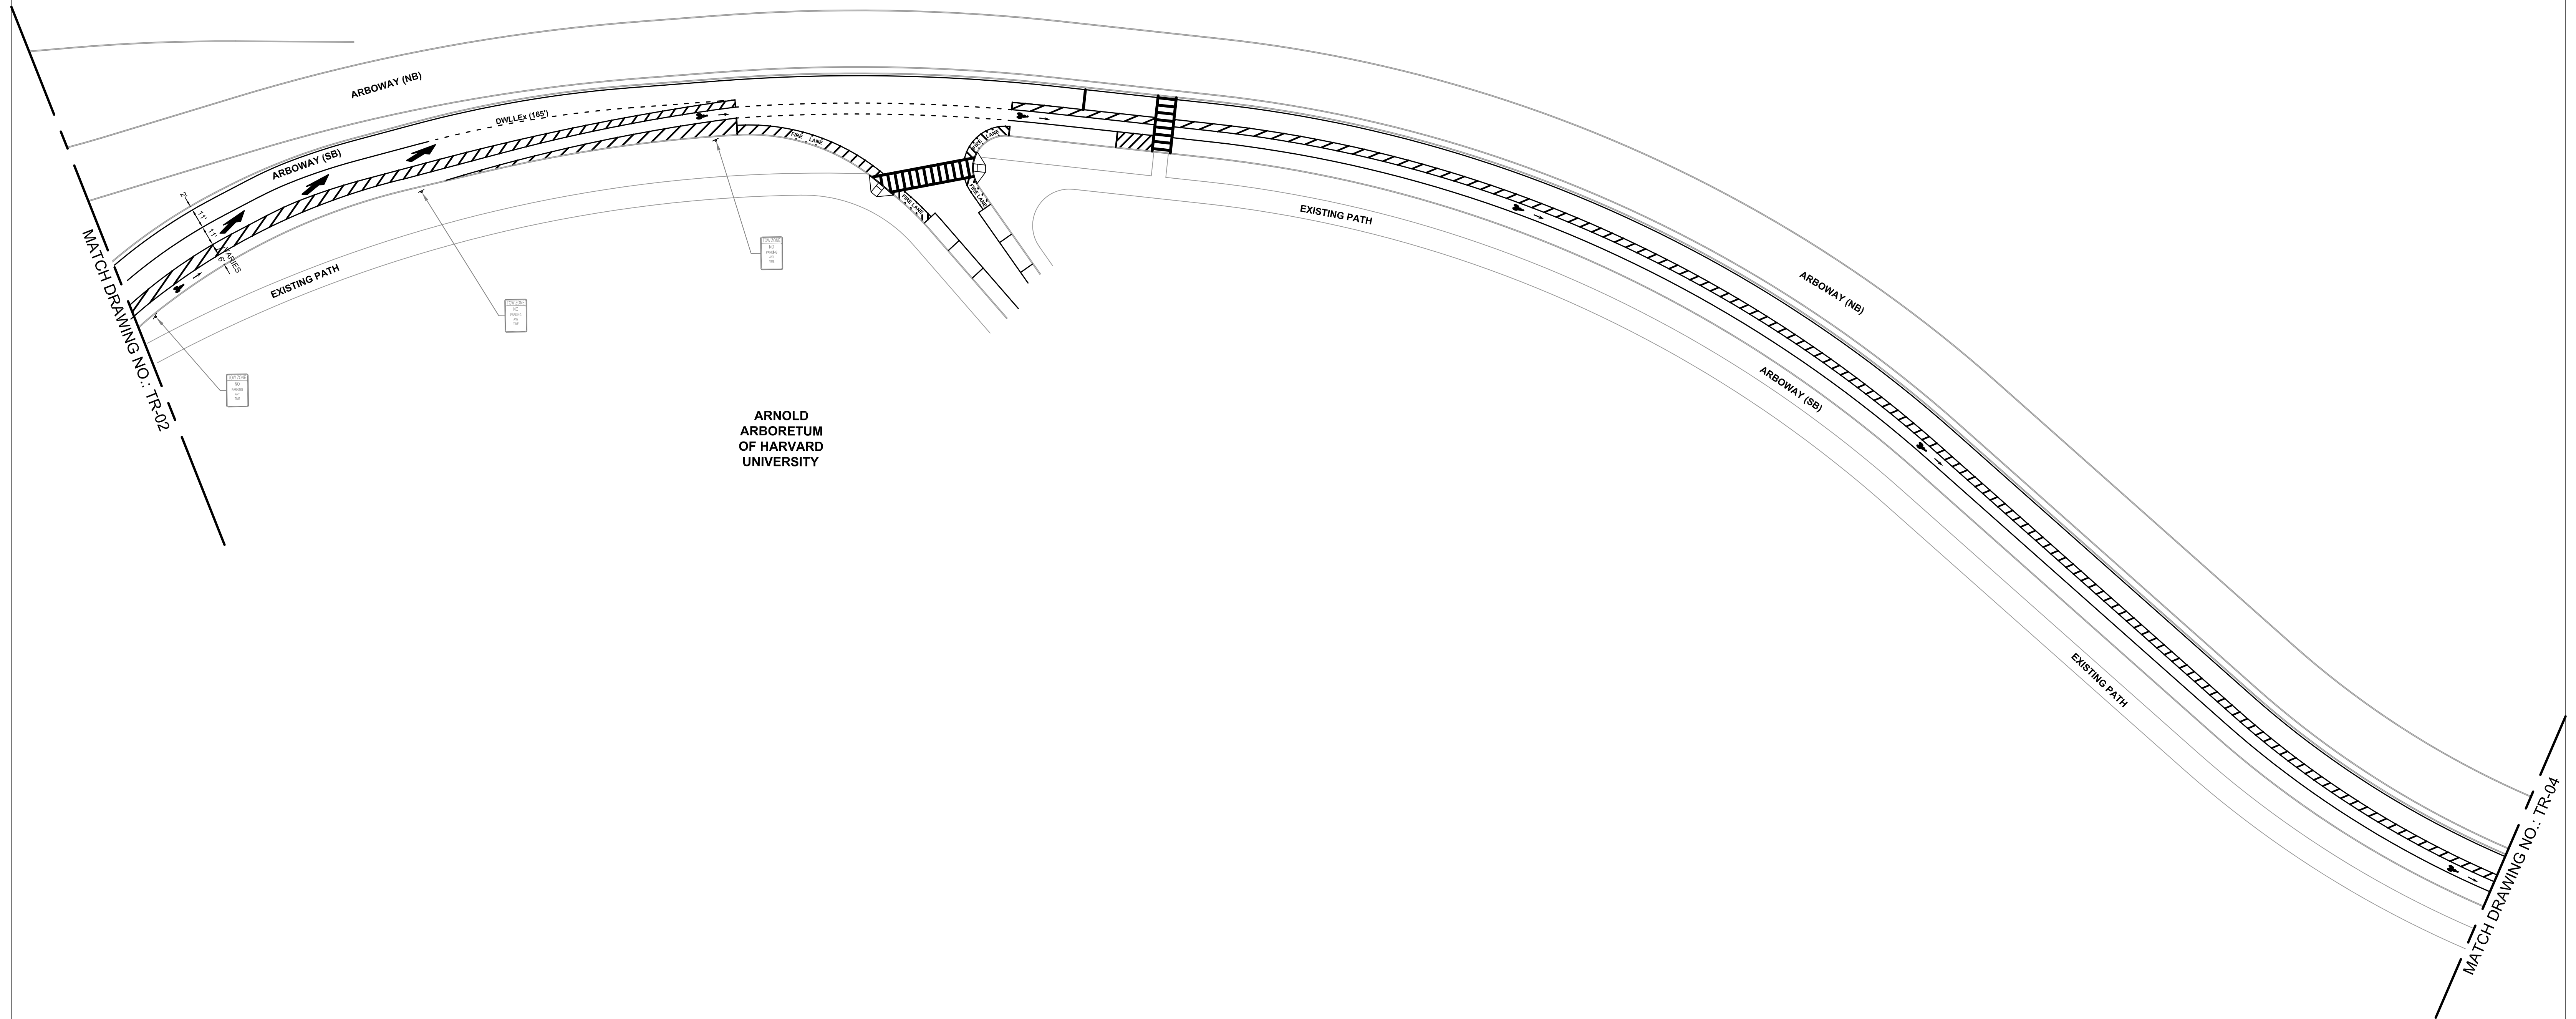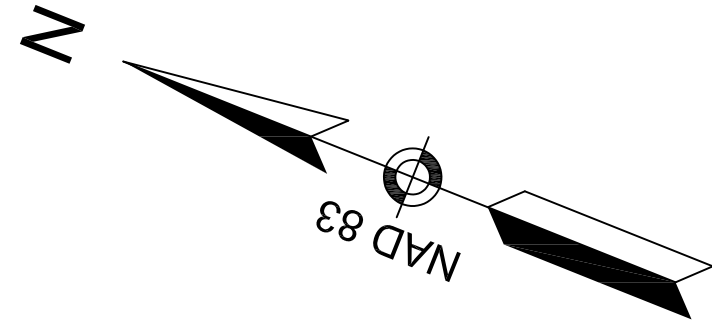

REV.	DATE:	DESCRIPTION	SHEET #:



DESIGNER:
MDP

CHECKED BY:
JRP

MASSACHUSETTS DEPARTMENT OF
CONSERVATION AND RECREATION (DCR)
PLANNING & ENGINEERING

PROJECT TITLE:
ARBORWAY
PROPOSED SHORT-TERM
IMPROVEMENTS

JUNE 24, 2021	
CITY/TOWN: BOSTON	PROJECT NO.:
DRAWING TITLE: STRIPING PLAN	DRAWING NO.:
	TR-03
	SHEET NO.: