



 

- EXISTING LEGEND**

  - EXISTING ROADWAY
  - EXISTING SIDEWALK
  - EXISTING BUILDING
  - EXISTING R.O.W.
  - EXISTING EDGE OF WATER
  - EXISTING WETLAND
  - EXISTING OUTFALL
- PROPOSED LEGEND**

  - PROPOSED ROADWAY
  - PROPOSED SIDEWALK
  - PROPOSED DRIVEWAY
  - PROPOSED BIKE LANE
  - PROPOSED MOUNTABLE CURBING
  - PROPOSED PAVEMENT MARKINGS
  - PROPOSED CROSSWALK
  - PROPOSED PLANTING
  - PROPOSED GREEN INFRASTRUCTURE
  - PROPOSED PROPERTY TAKING
  - PROPOSED LIGHTING

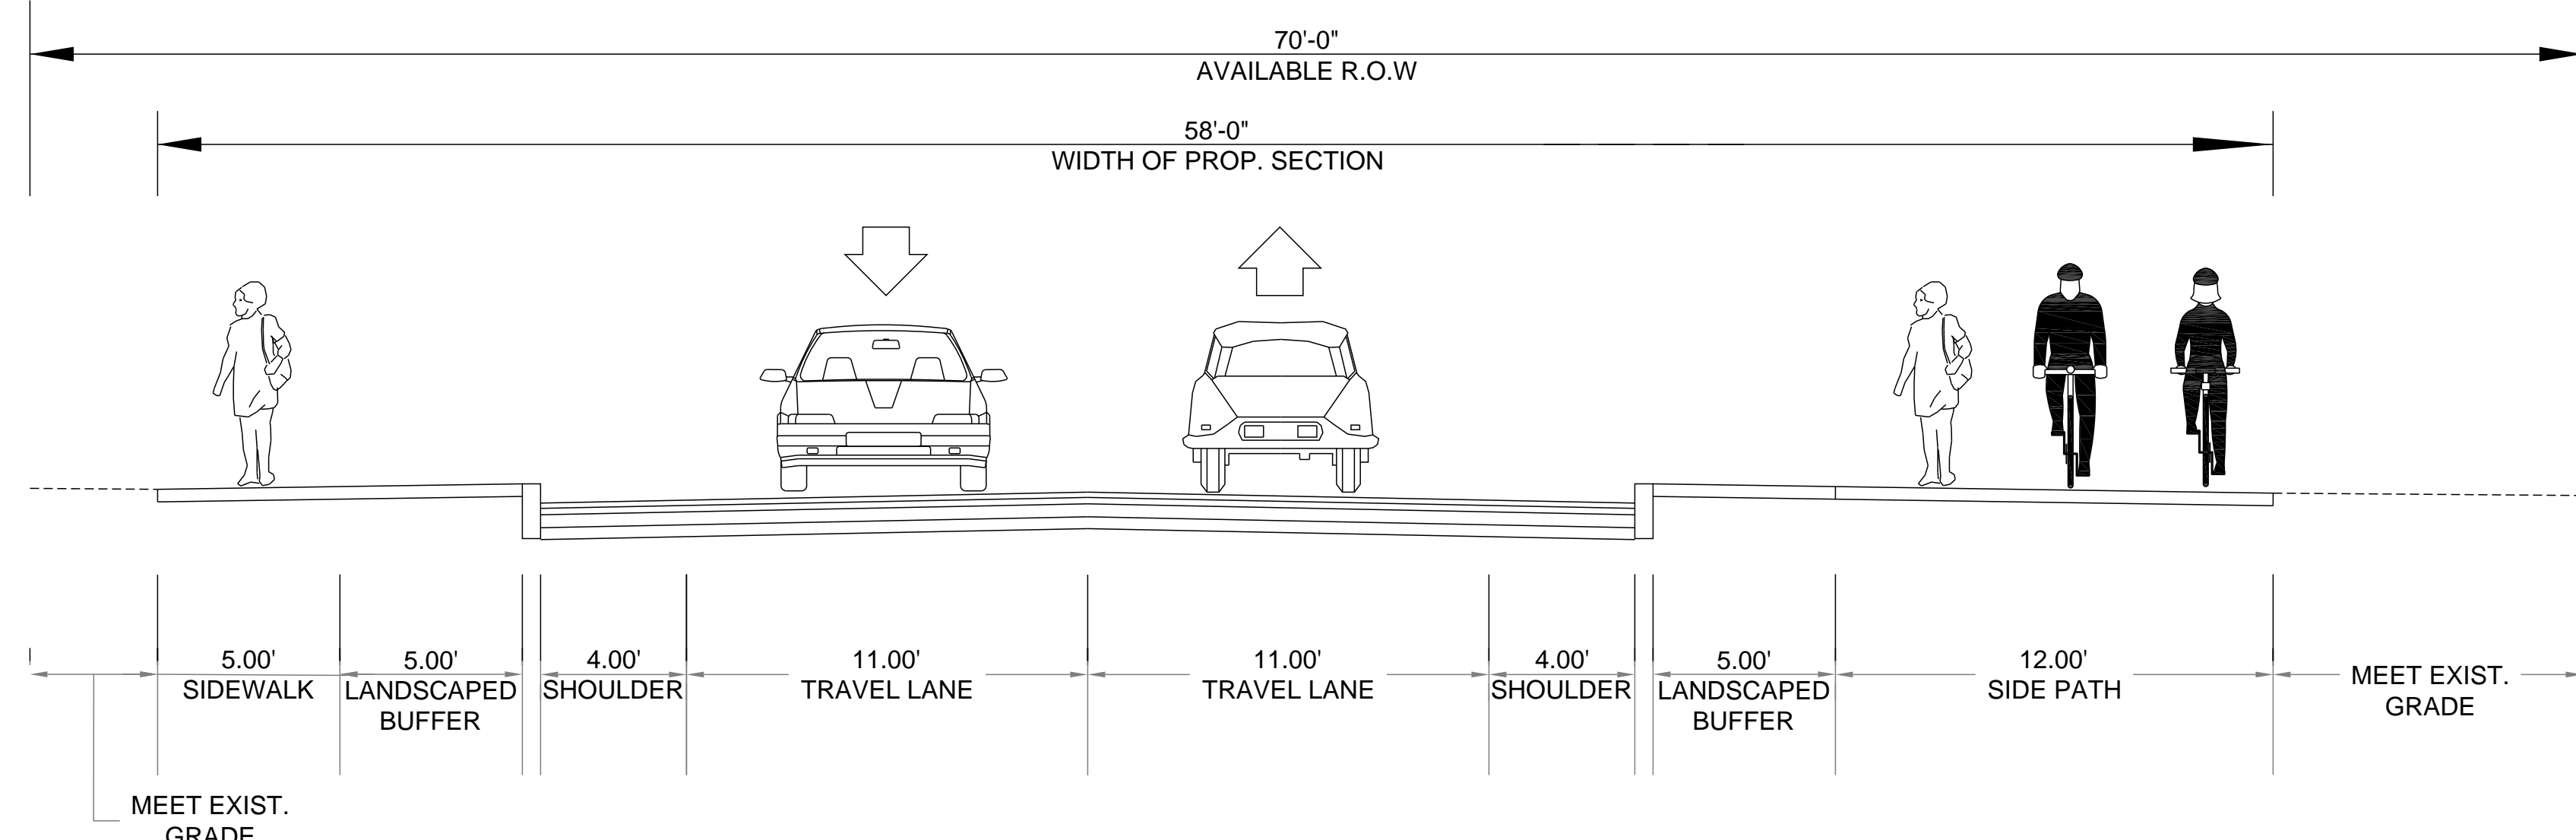

PROJ. NO. 602202 ROUTE 1 (LAFAYETTE ROAD)  
ROADWAY RECONSTRUCTION

# CONCEPT - SIDE PATH

SCALE: 1" = 40'

Prepared By:





EXISTING LEGEND

EXISTING ROADWAY

EXISTING SIDEWALK

EXISTING BUILDING

EXISTING R.O.W.

EXISTING EDGE OF WATER

EXISTING WETLAND

EXISTING OUTFALL

PROPOSED LEGEND

PROPOSED ROADWAY

PROPOSED SIDEWALK

PROPOSED DRIVEWAY

PROPOSED BIKE LANE

PROPOSED MOUNTABLE CURBING

PROPOSED PAVEMENT MARKINGS

PROPOSED CROSSWALK

PROPOSED PLANTING

PROPOSED GREEN INFRASTRUCTURE

PROPOSED PROPERTY TAKING

PROPOSED LIGHTING

