



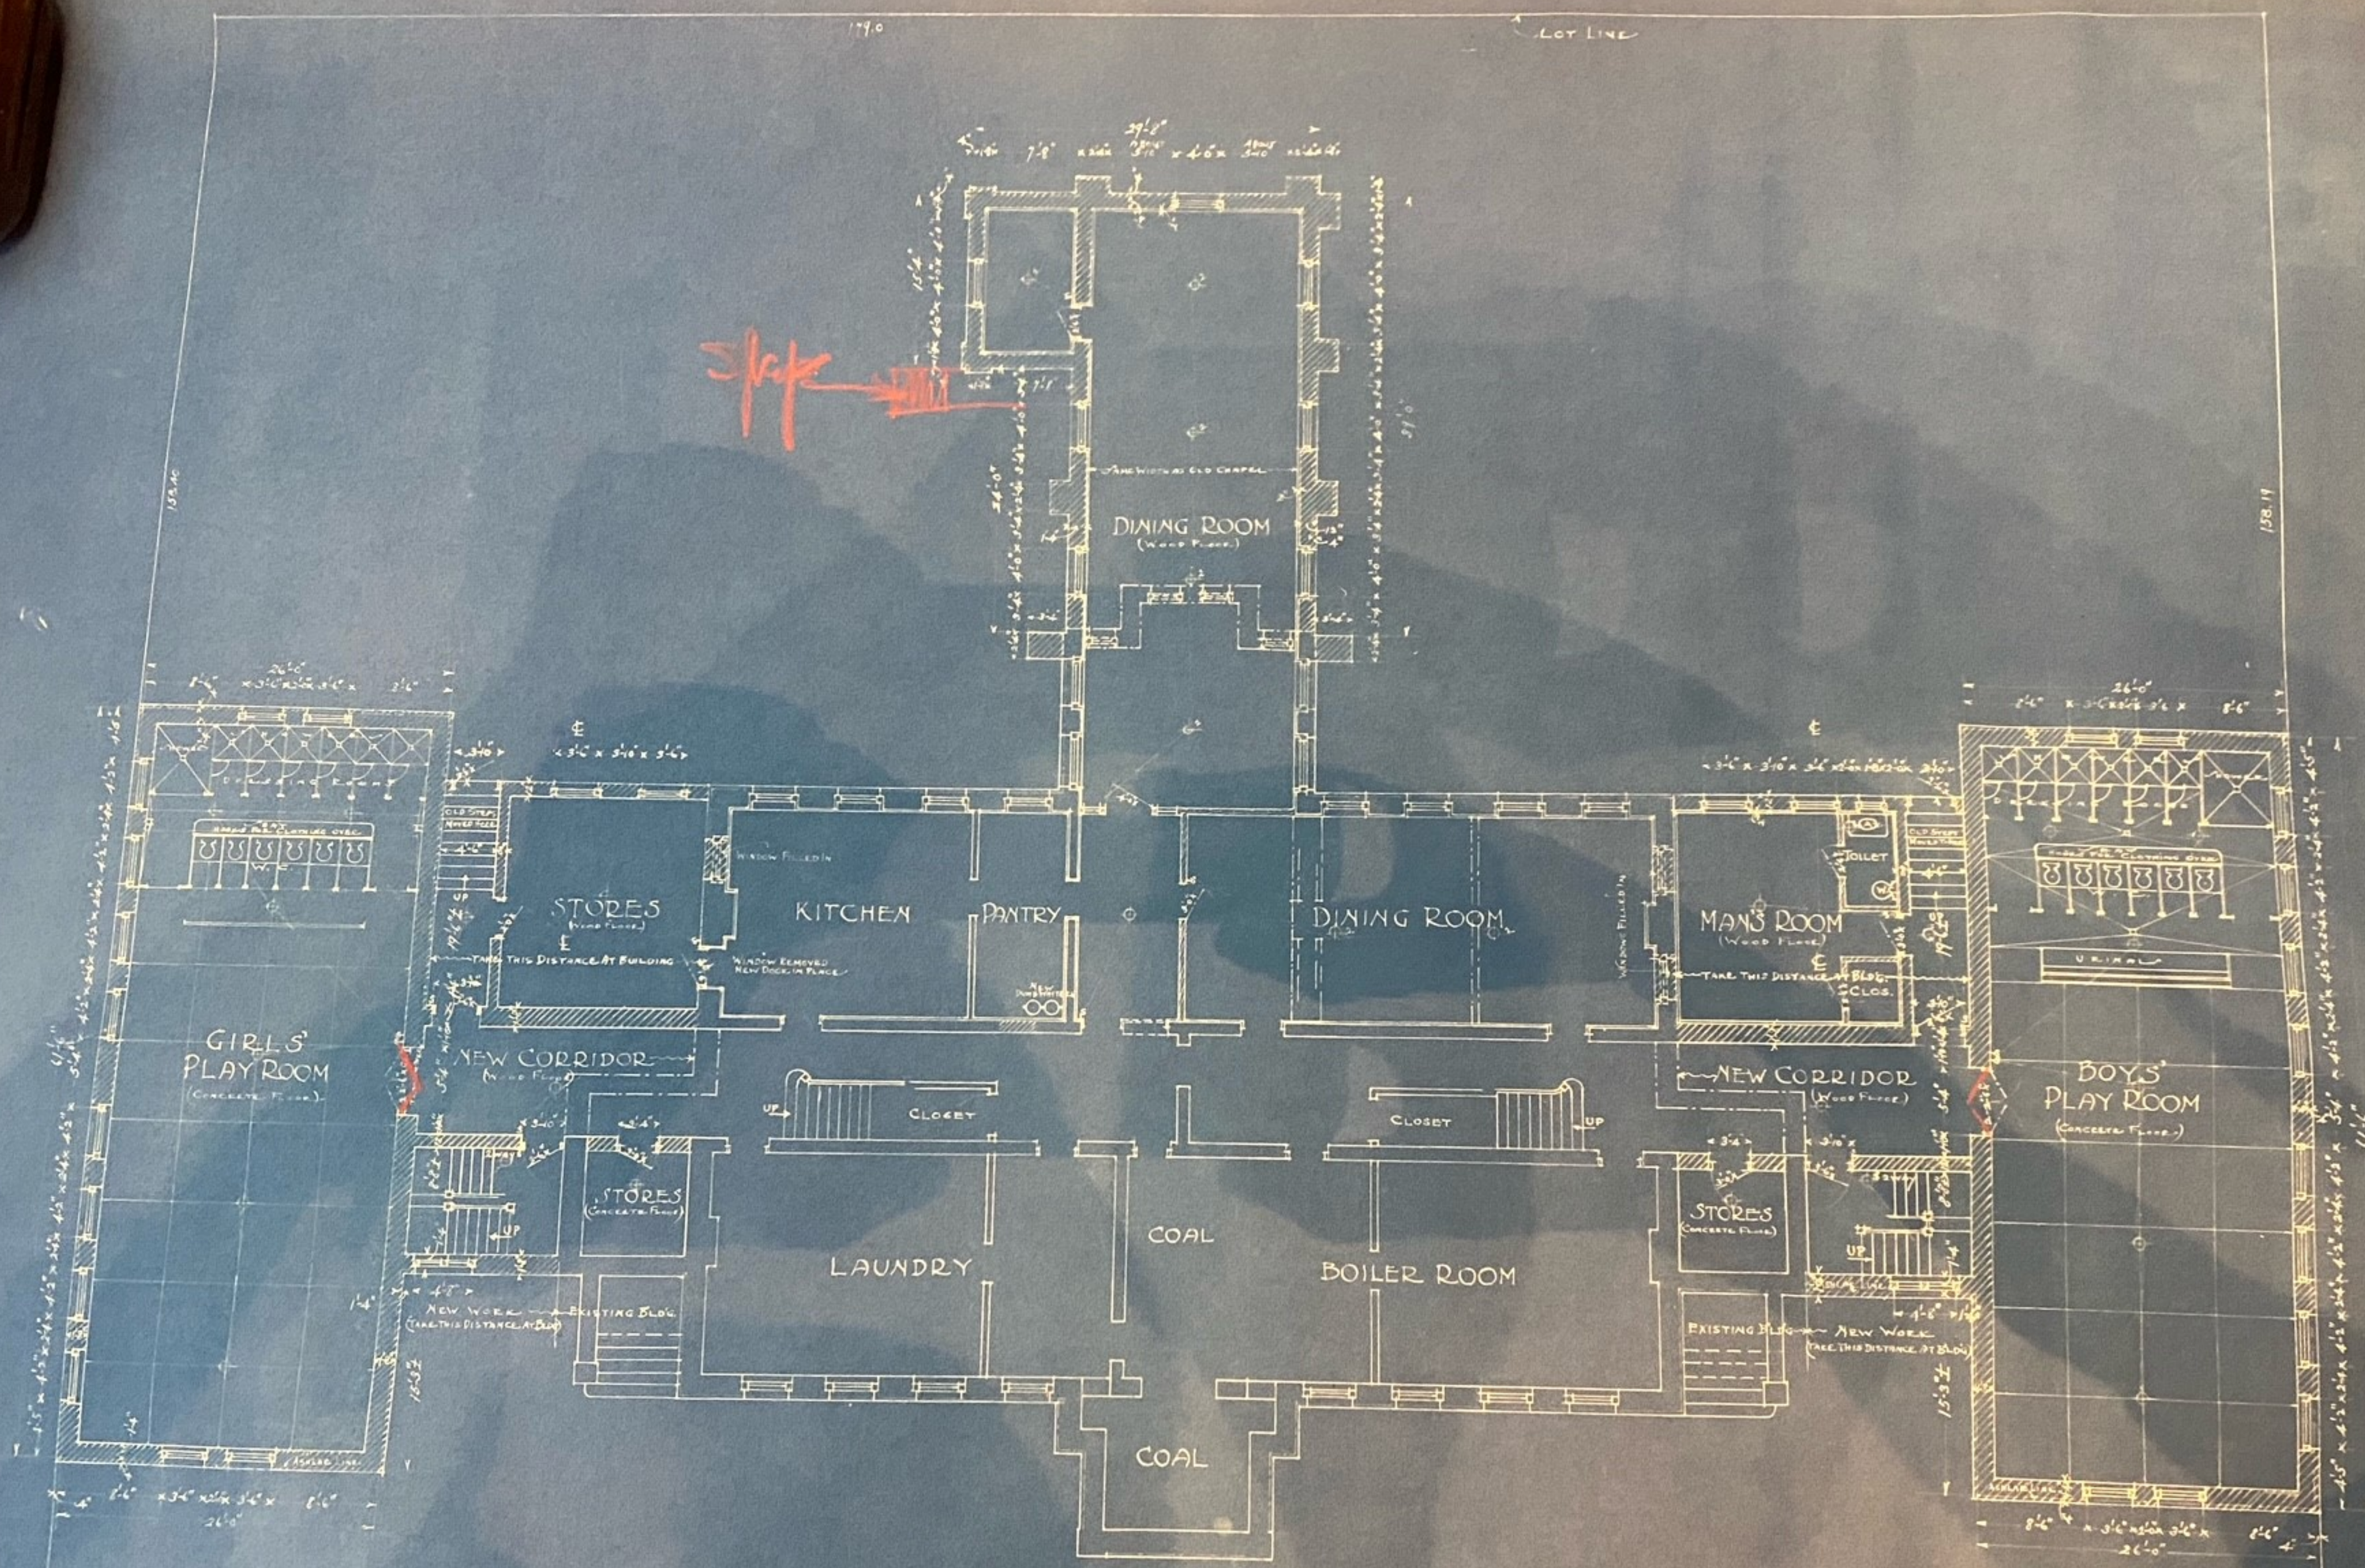

BASEMENT PLAN.
SCALE 1/8" = 1 FOOT.

DIOCESE OF FALL RIVER
 RT. REV. DANIEL F. FEEHAN - D.D. BISHOP.
 ST. MARY'S HOME FOR AGED AND ORPHANS.
 SISTER M. MEDIGNA - SUPERIOR - NEW BEDFORD - MASS.
 MATTHEW SULLIVAN - ARCHITECT - BOSTON - MASS.


NEW WORK SHOWN
 WORKS TO BE REMOVED

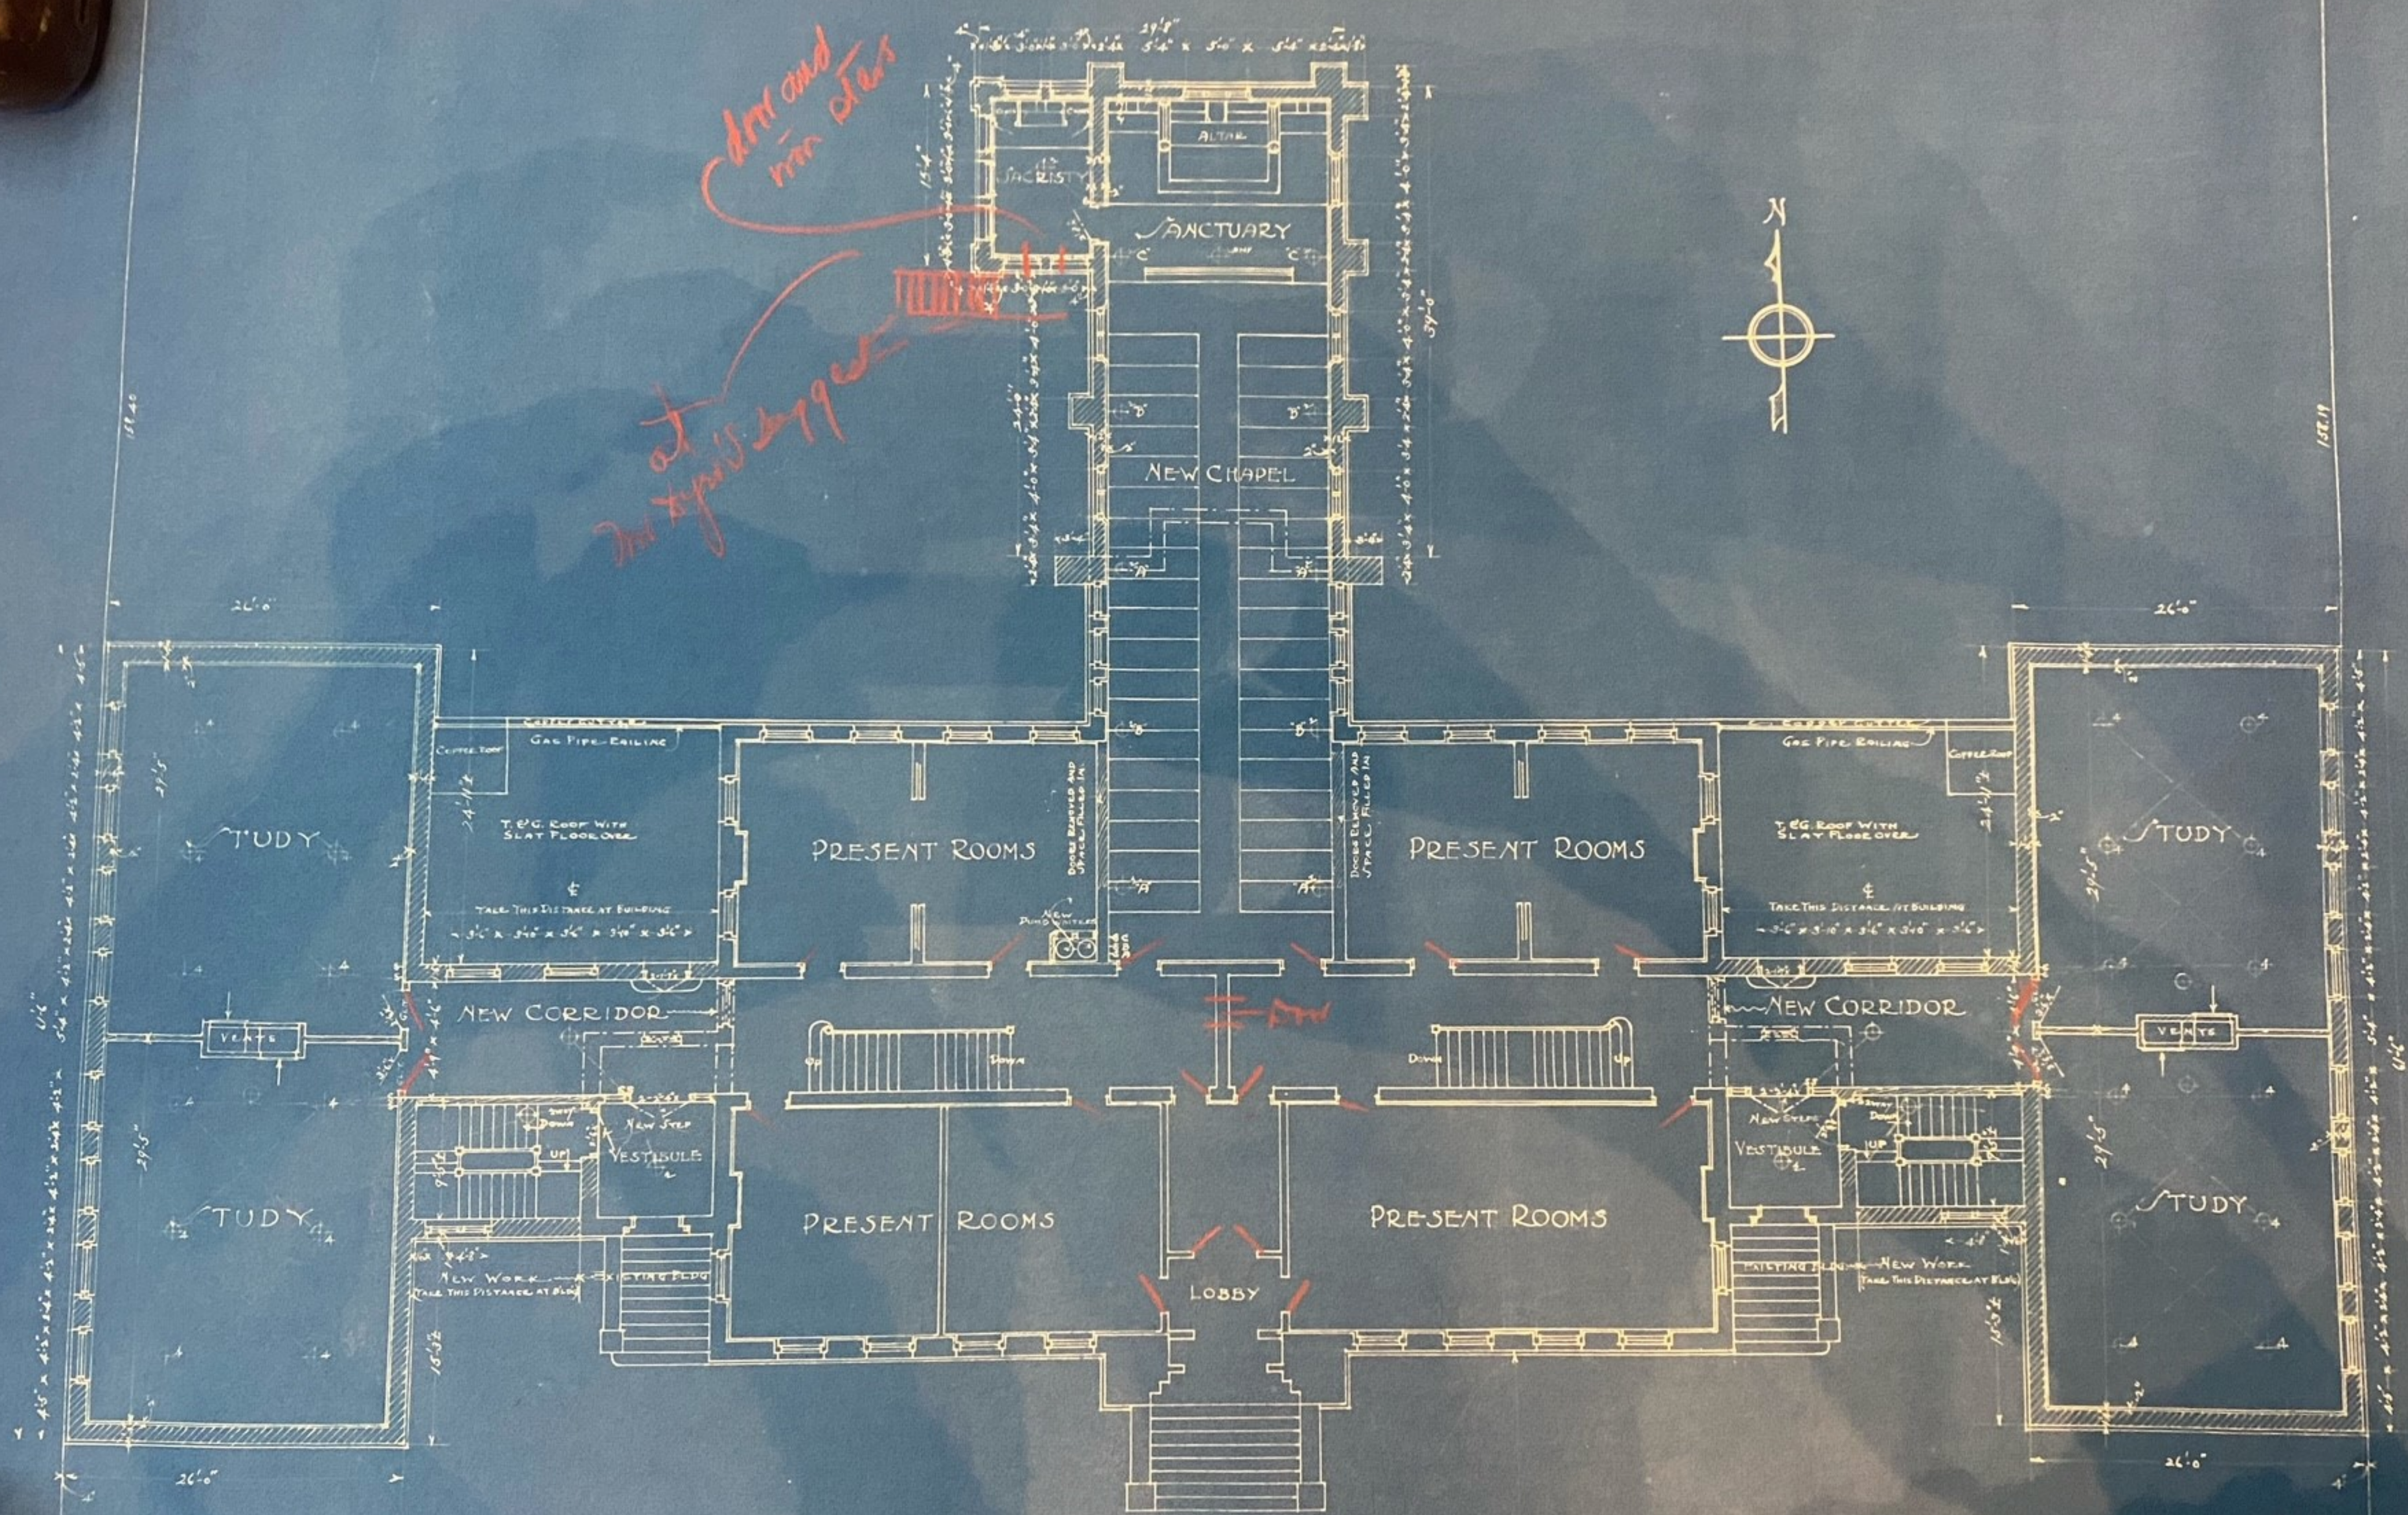


FIRST FLOOR PLAN
SCALE 1/8 INCH = 1 FOOT.

NEW WORK SHOWN
WORK TO BE REMOVED

DIOCESE OF FALL RIVER
RT. REV. DANIEL F. FLEHAN - D-D BISHOP -
ST. MARY'S HOME - FOR AGED AND ORPHANS
SISTER M. AEDIGNA - SUPERIOR - NEW BEDFORD - MASS
MATTHEW SULLIVAN - ARCHITECT - BOSTON

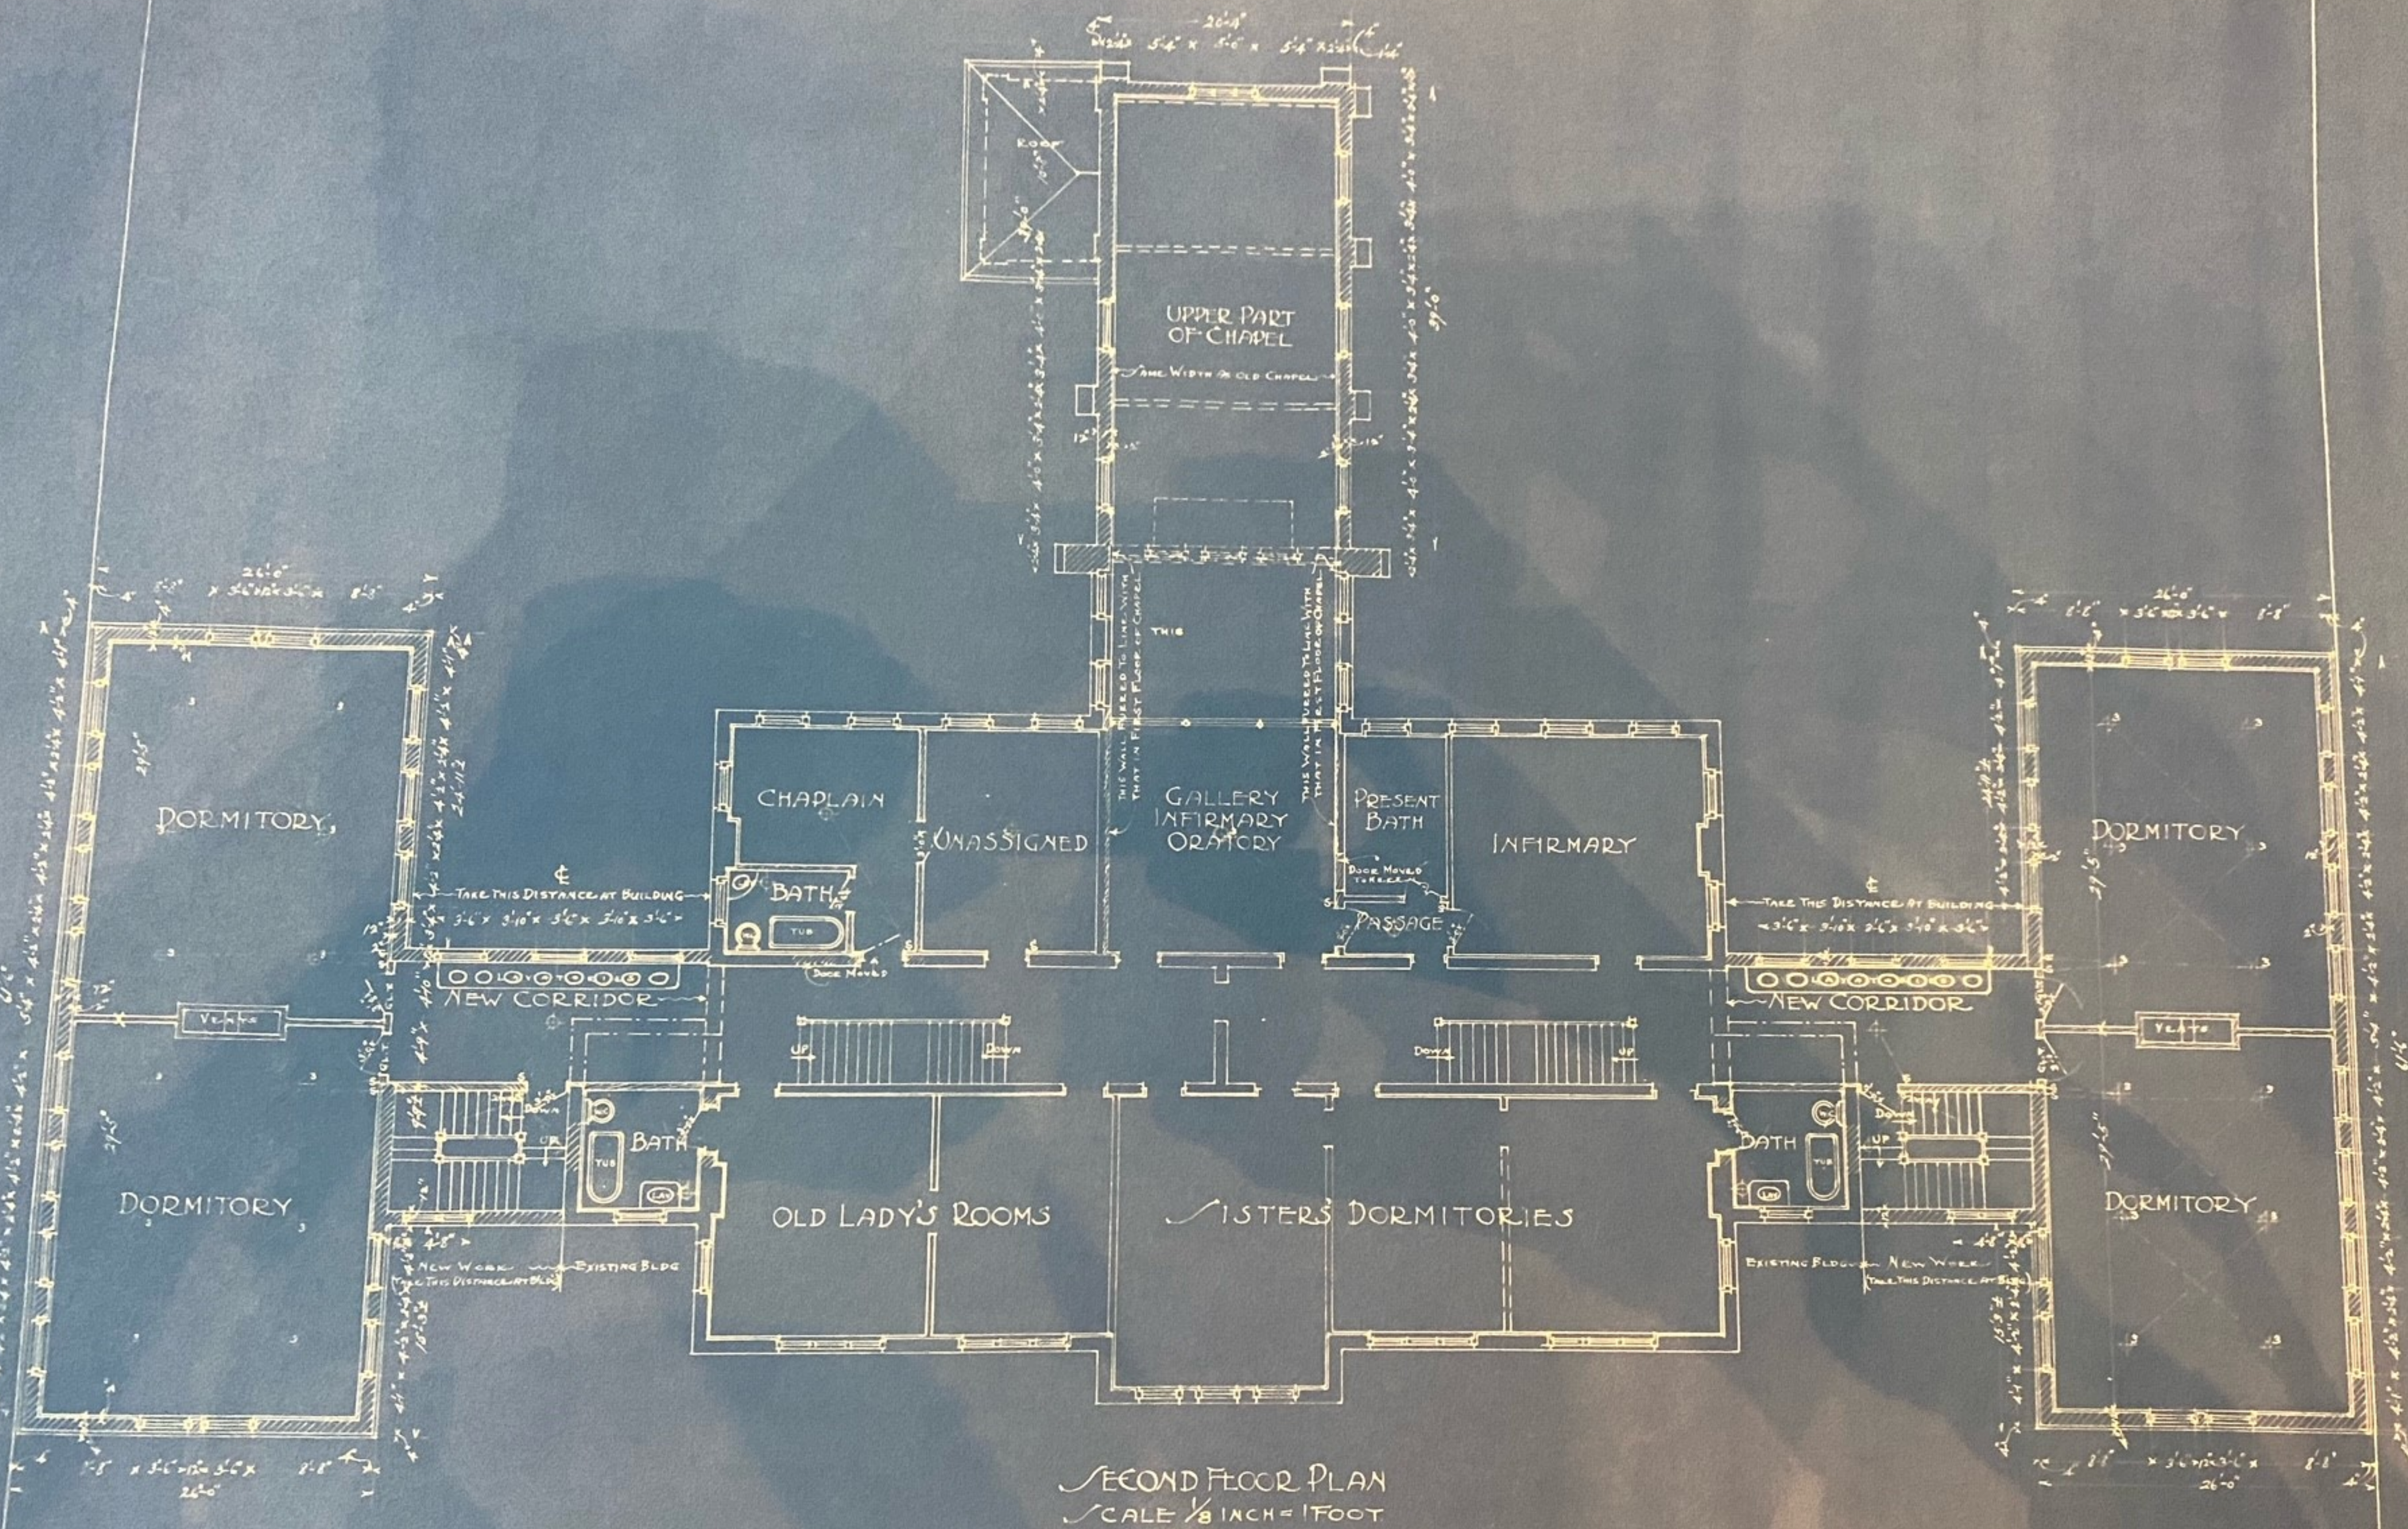



DIOCESE OF FALL RIVER
 RT. REV. DANIEL F. FEEHAN, D.D. BISHOP
 ST. MARY'S HOME FOR AGED AND ORPHANS
 SISTER M. AEDIGNA - SUPERIOR - NEW BEDFORD, MASS.
 MATTHEW SULLIVAN - ARCHITECT - BOSTON

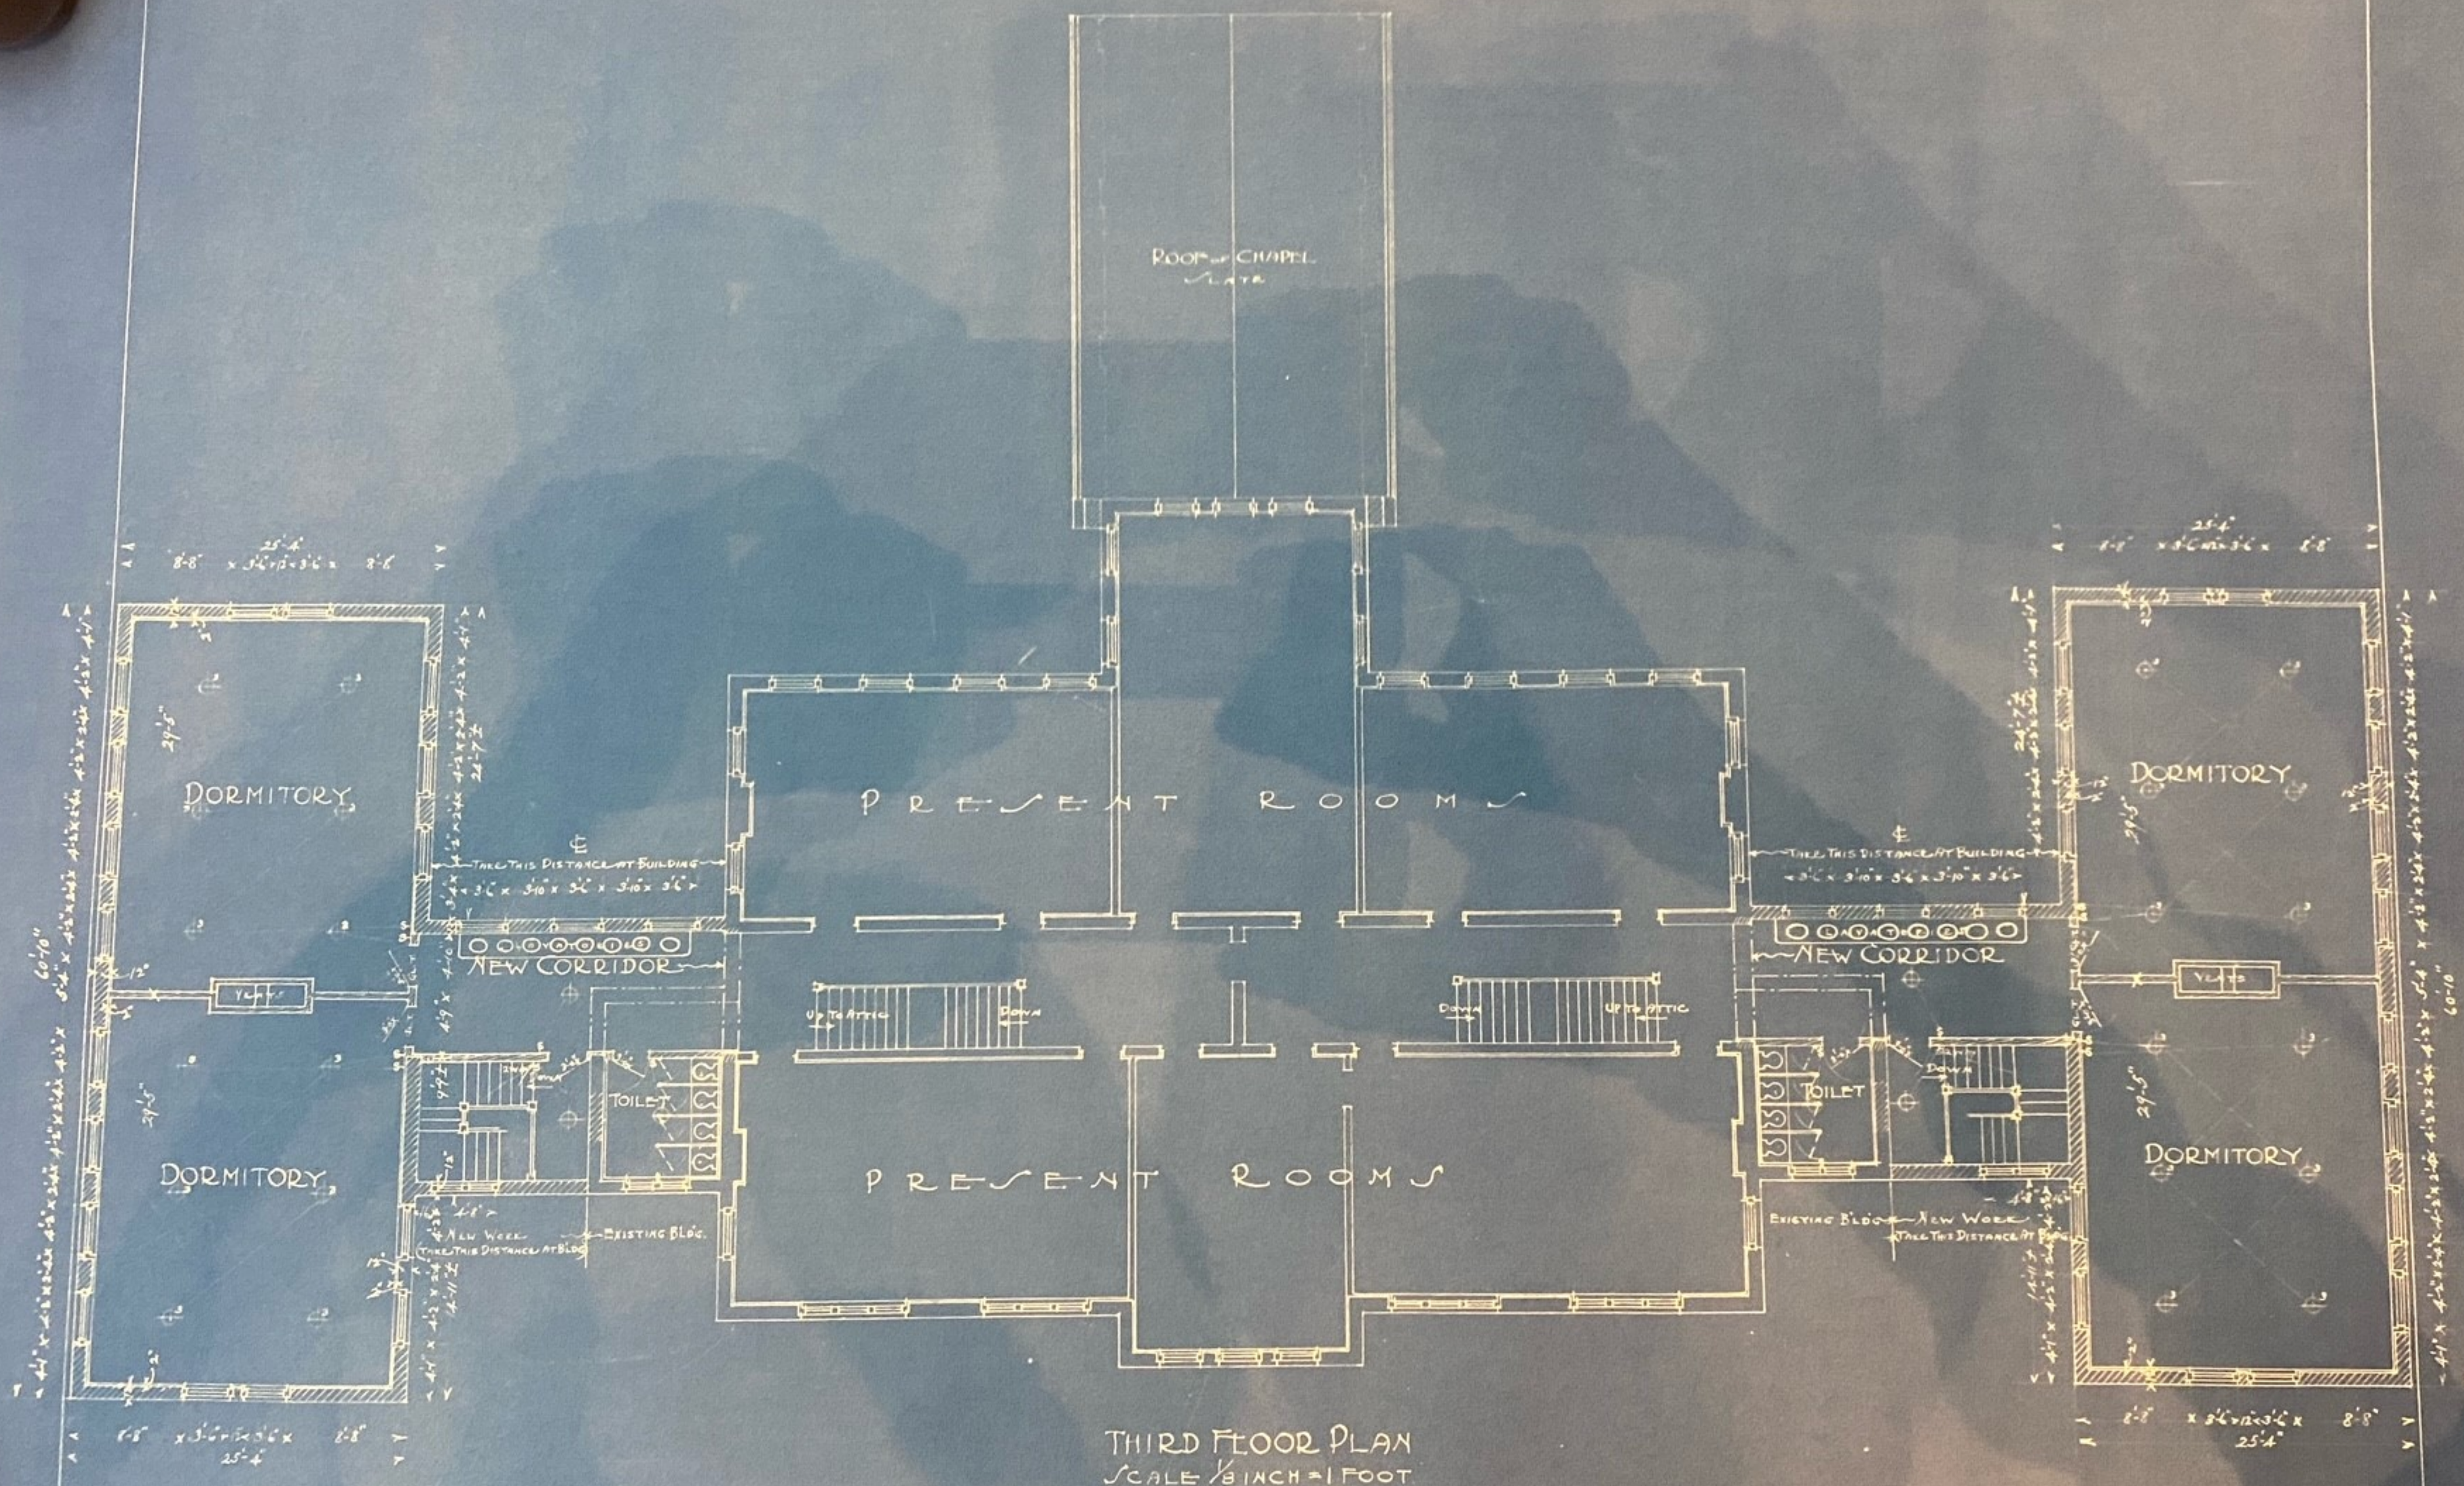

THIRD FLOOR PLAN
SCALE 1/8 INCH = 1 FOOT


DIOCESE OF FALL RIVER
 Rt. REV. DANIEL F. FEENAN, D.D. BISHOP -
 ST. MARY'S HOME FOR AGED AND ORPHANS
 SISTER M. REDIGNA - SUPERIOR - NEW BEDFORD - MASS.
 MATTHEW SULLIVAN - ARCHITECT - BOSTON.

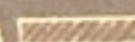NEW WORK SHOWN 
 WORK TO BE REMOVED 

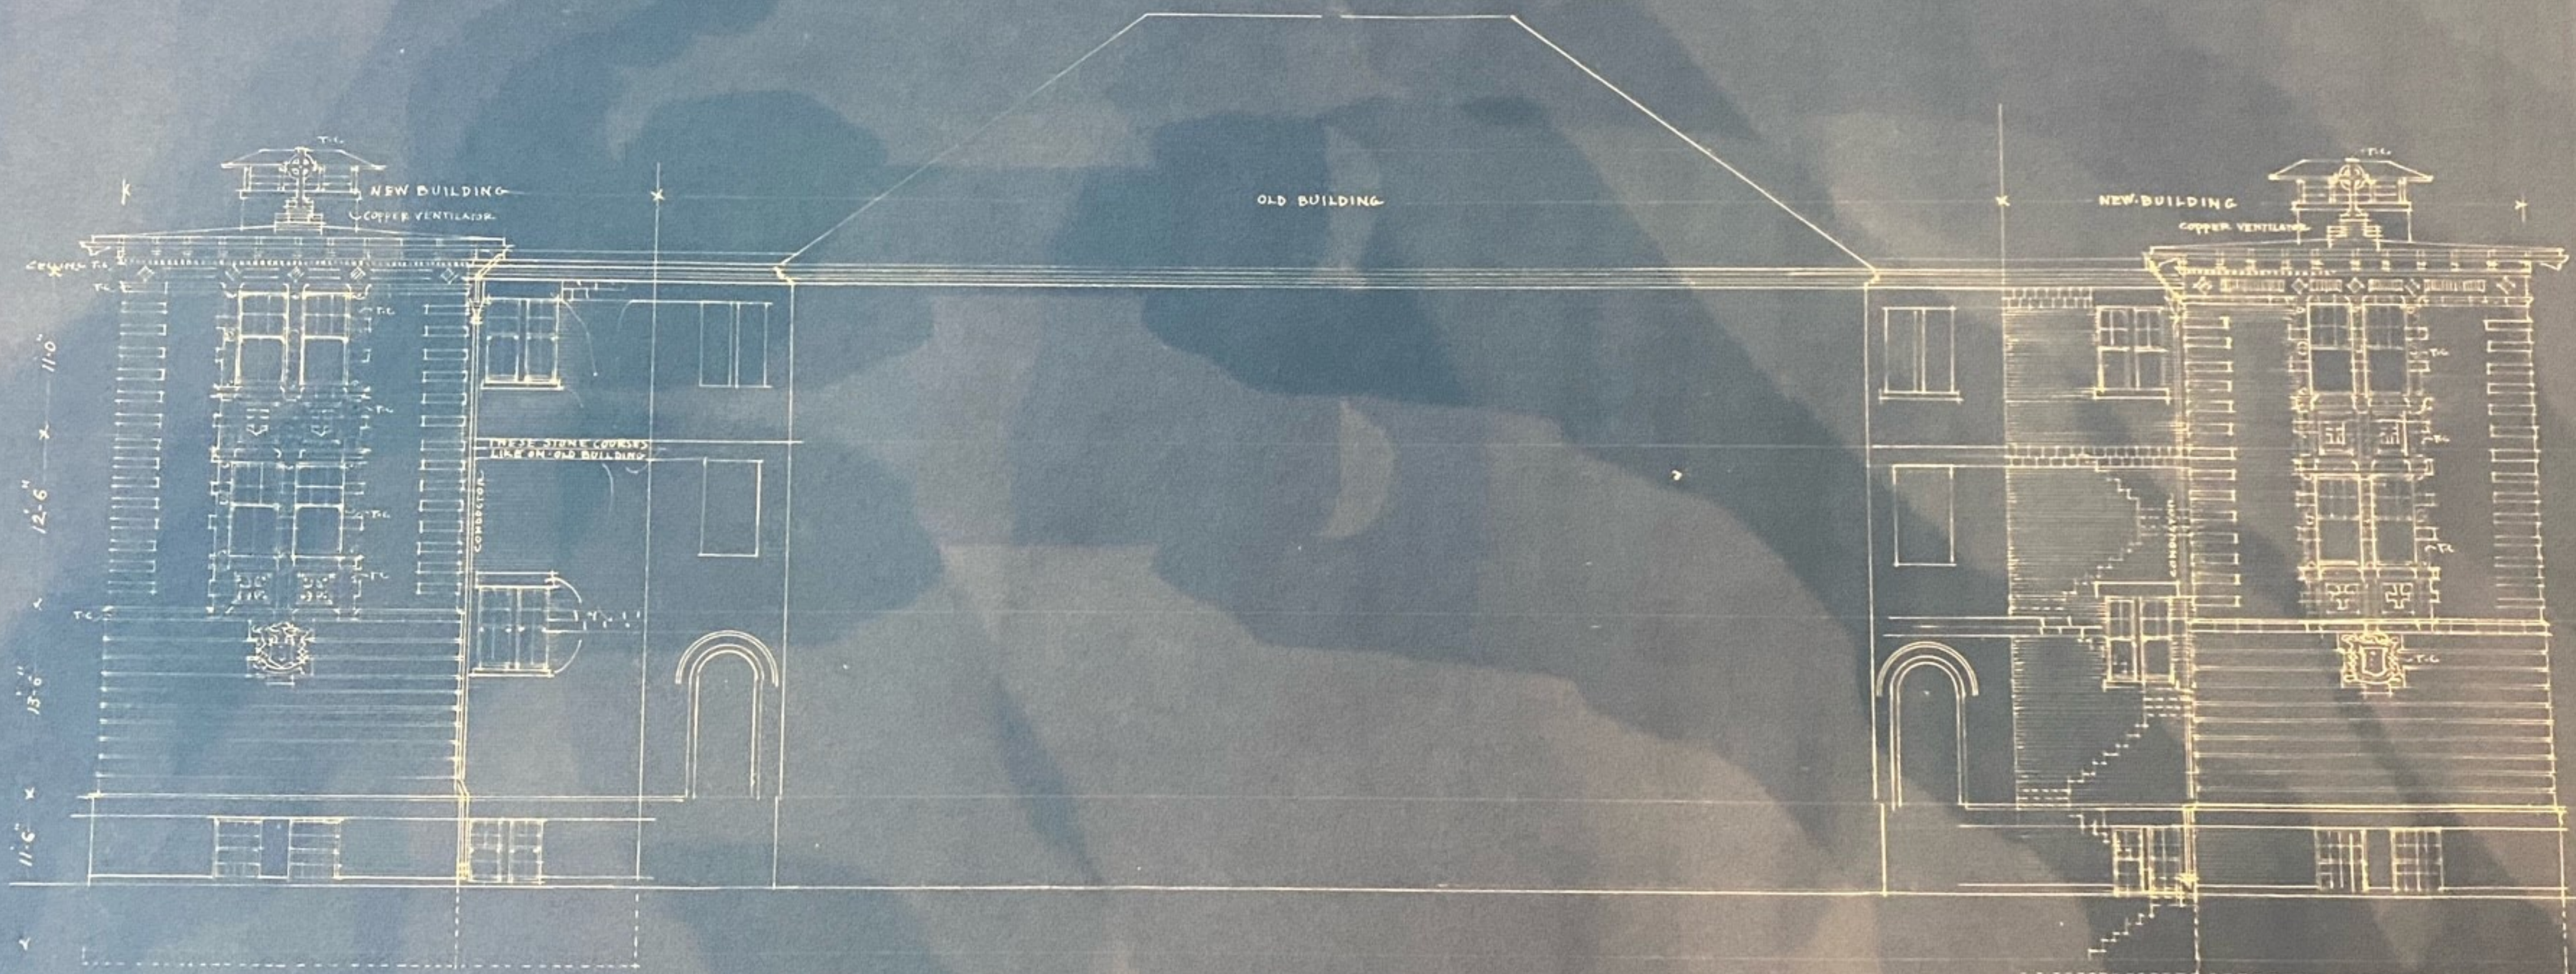

SOUTH ELEVATIONS
SCALE $\frac{1}{8}$ INCH = 1 FOOT

DIOCESE OF FALL RIVER
RT. REV. DANIEL F. FEEHAN D.D. BISHOP
ST. MARY'S HOME FOR AGED AND ORPHANS
SISTER M. AEDIGNA - SUPERIOR - NEW BEDFORD - MASS.
MATTHEW JULLIVAN - ARCHITECT - BOSTON

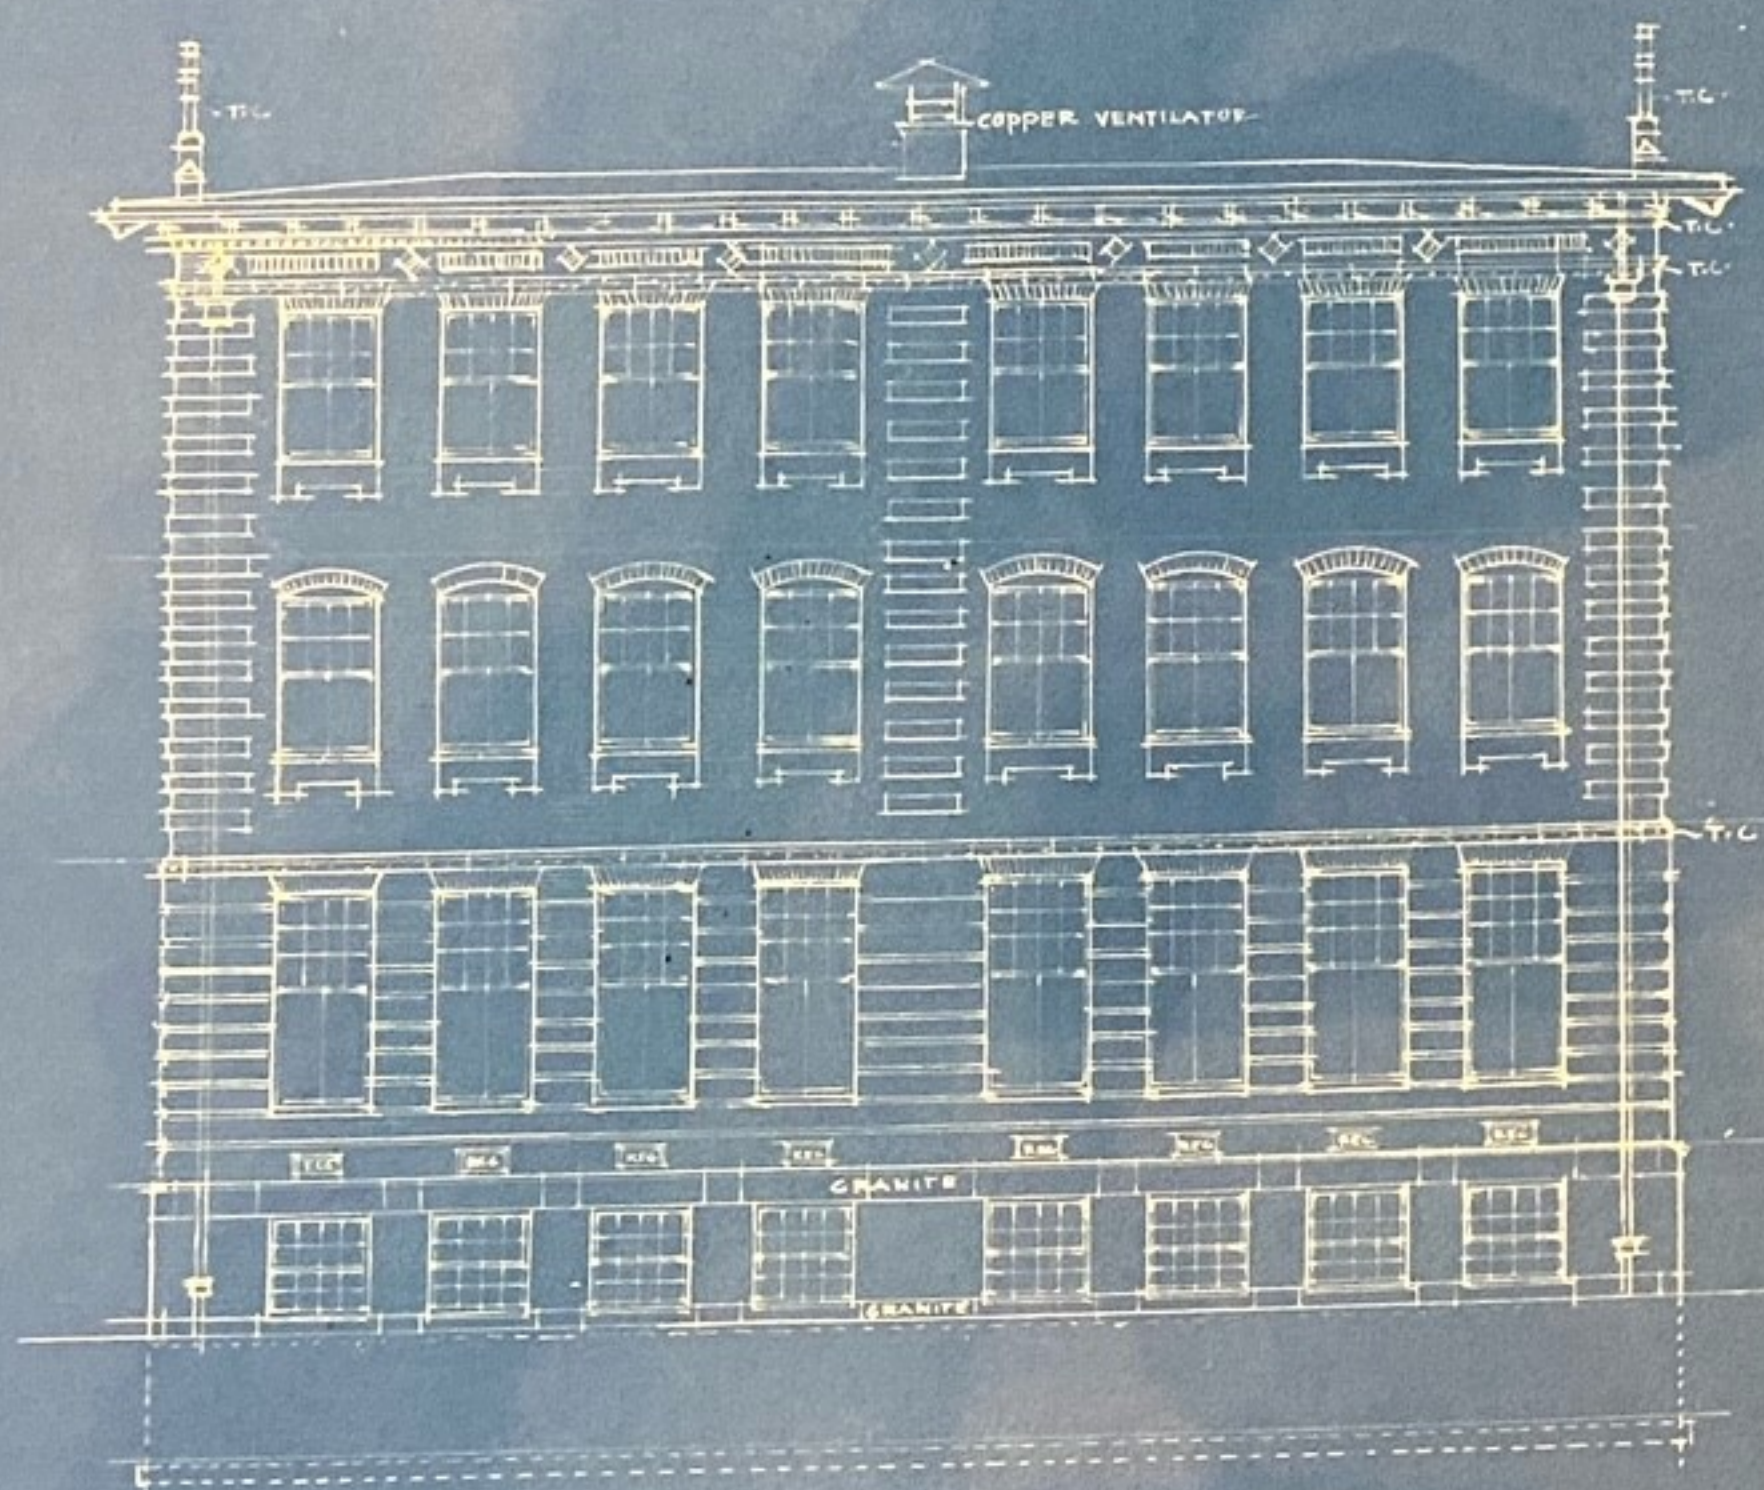

EAST & WEST ELEVATION OF WINGS
SCALE $\frac{1}{8}$ INCH = 1 FOOT



SECTION THROUGH CORRIDOR

EAST ELEVATION OF CHAPEL

DIOCESE OF FALL RIVER
RT. REV. DANIEL F. FREEMAN - D.D. BISHOP.
ST. MARY'S HOME FOR AGED AND ORPHANS
SISTER M. REDIGNA - SUPERIOR - NEW BEDFORD - MASS.
MATTHEW SULLIVAN - ARCHITECT - BOSTON.



NORTH ELEVATION
SCALE $\frac{1}{8}$ INCH = 1 FOOT

DIOCESE OF FALL RIVER
R.T. REV. DANIEL F. FEEHAN D.D. BISHOP.
ST. MARY'S HOME FOR AGED AND ORPHANS.
SISTER M. AEDIGNA - SUPERIOR - NEW BEDFORD - MASS.
MATTHEW SULLIVAN - ARCHITECT - BOSTON.



CORRIDOR SIDE OF WINGS

WEST ELEVATION

SECTION TOWARD GALLERY

SECTION TOWARD ALTAR

LONG SECTION

ELEVATIONS AND SECTIONS OF CHAPEL
 SCALES $\frac{1}{8}$ INCH AND $\frac{1}{2}$ INCH = 1 FOOT

DIOCESE OF FALL RIVER
 BY REV. DANIEL F. FECHAN, D.D. BISHOP
 ST. MARYS HOME FOR AGED AND ORPHANS
 SISTER M. AEDIGNA - SUPERIOR - NEW BEDFORD, MASS.
 MATTHEW SULLIVAN - ARCHITECT - BOSTON.