


MATCH DRAWING NO.: TR-01

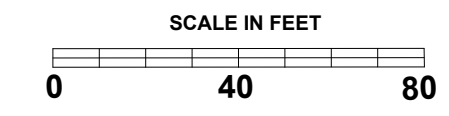

OCTOBER 17, 2023

REV.	DATE:	DESCRIPTION	SHEET #:



DESIGNER:
MDP

CHECKED BY:
JRP

MASSACHUSETTS DEPARTMENT OF
CONSERVATION AND RECREATION (DCR)
PLANNING & ENGINEERING

PROJECT TITLE:
ARBORWAY
PROPOSED SHORT-TERM
IMPROVEMENTS




CITY/TOWN:
BOSTON

DRAWING TITLE:
STRIPING PLAN

PROJECT NO.:

DRAWING NO.:
TR-01

SHEET NO.:

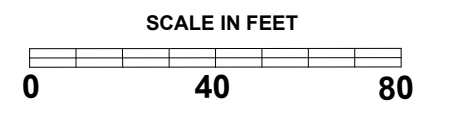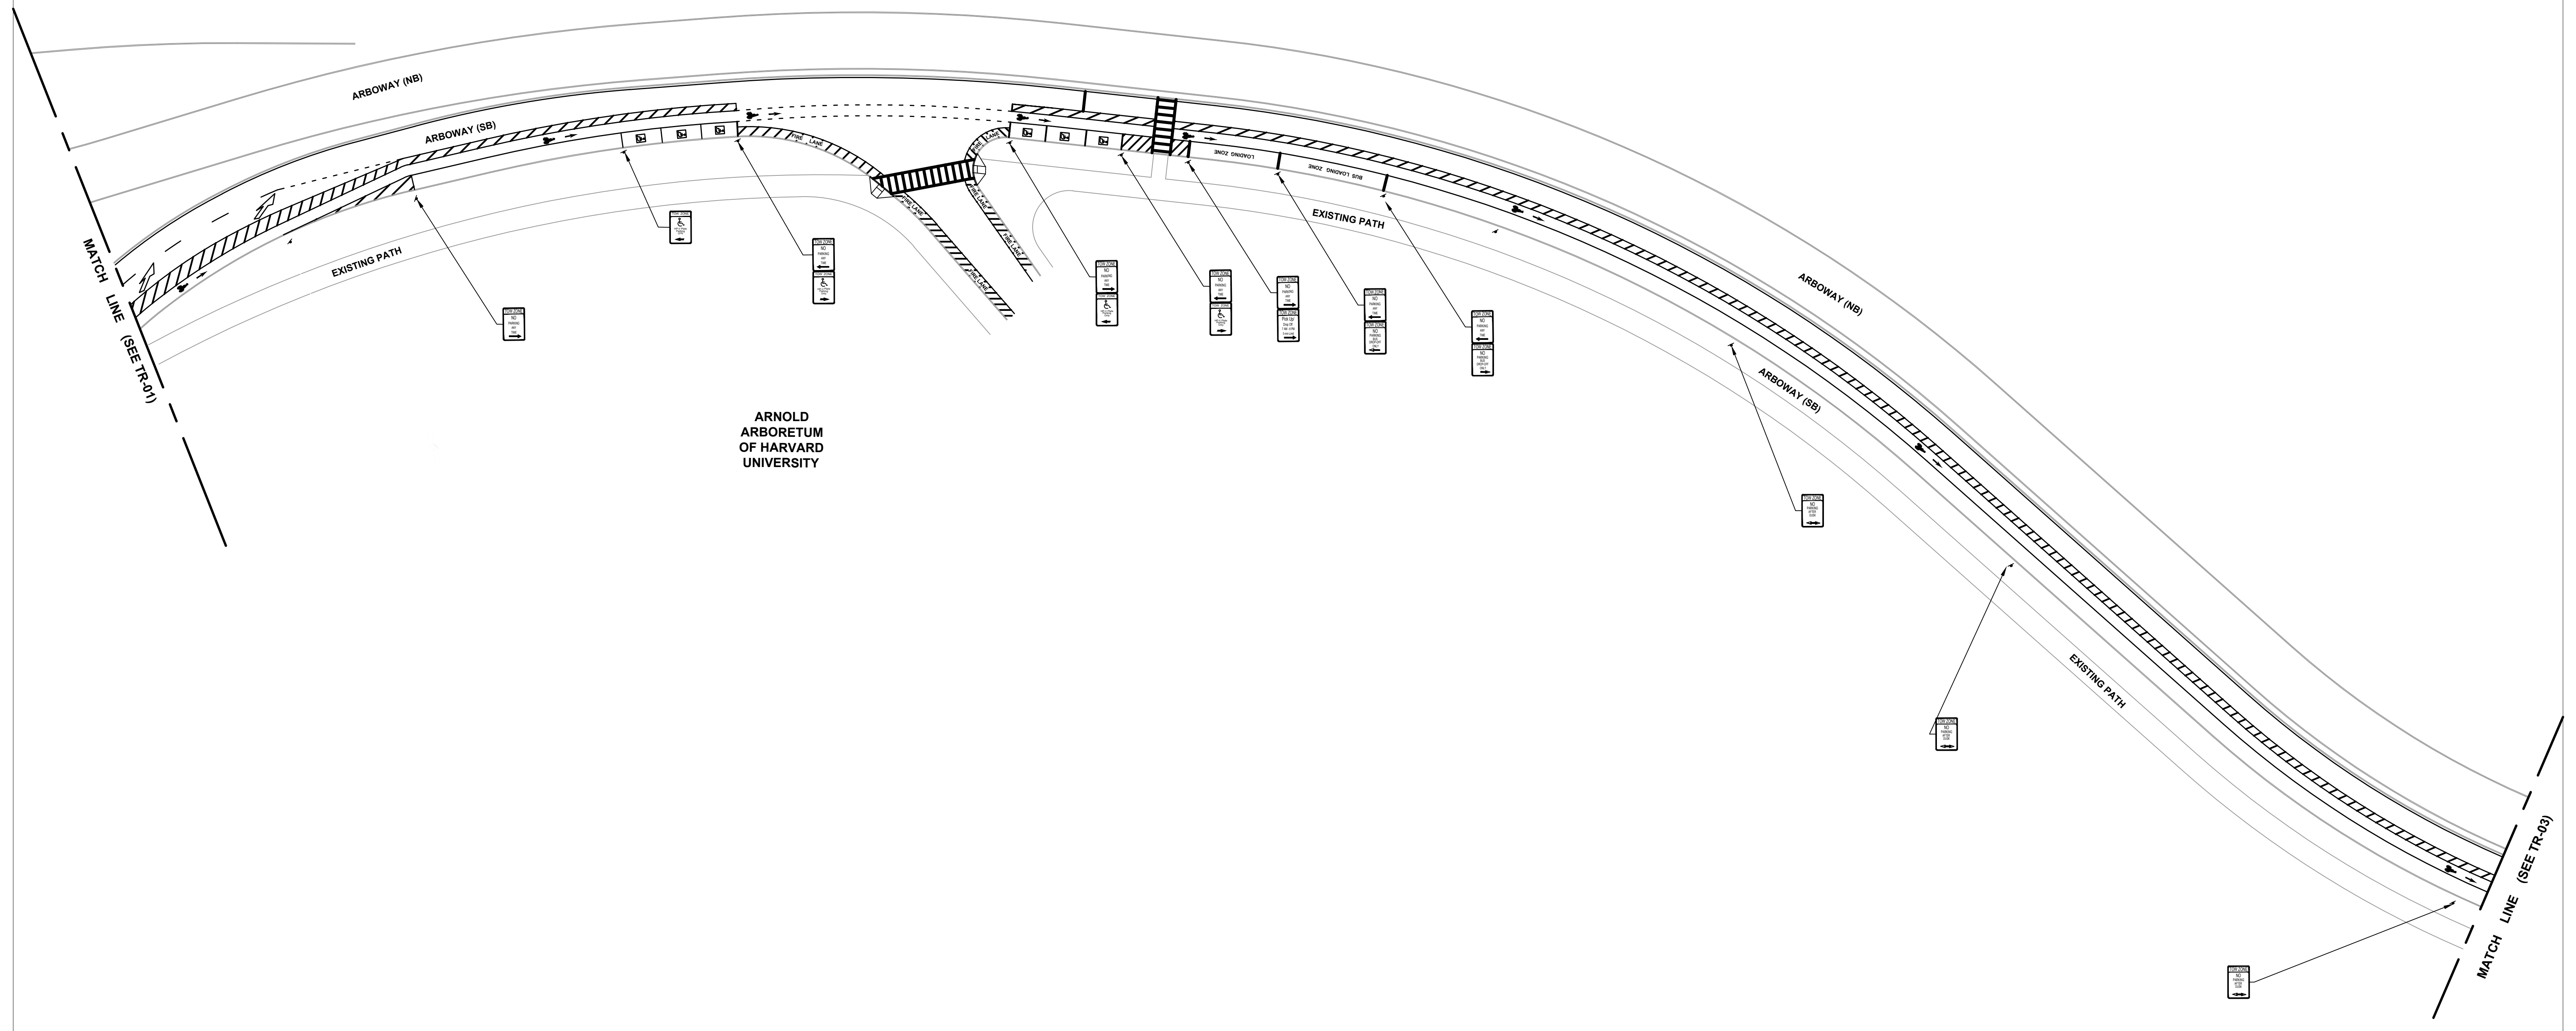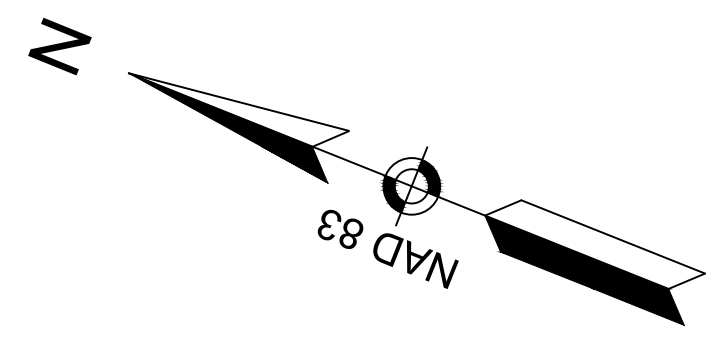

REV.	DATE:	DESCRIPTION	SHEET #:






DESIGNER:
MDP

CHECKED BY:
JRP

MASSACHUSETTS DEPARTMENT OF
CONSERVATION AND RECREATION (DCR)
PLANNING & ENGINEERING

PROJECT TITLE:
ARBORWAY
PROPOSED SHORT-TERM
IMPROVEMENTS

OCTOBER 17, 2023	
CITY/TOWN: BOSTON	PROJECT NO.:
DRAWING TITLE: STRIPING PLAN	DRAWING NO.:
	SHEET NO.:

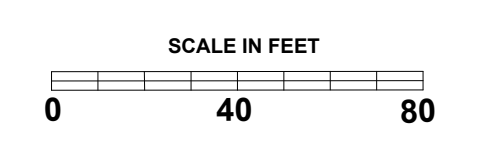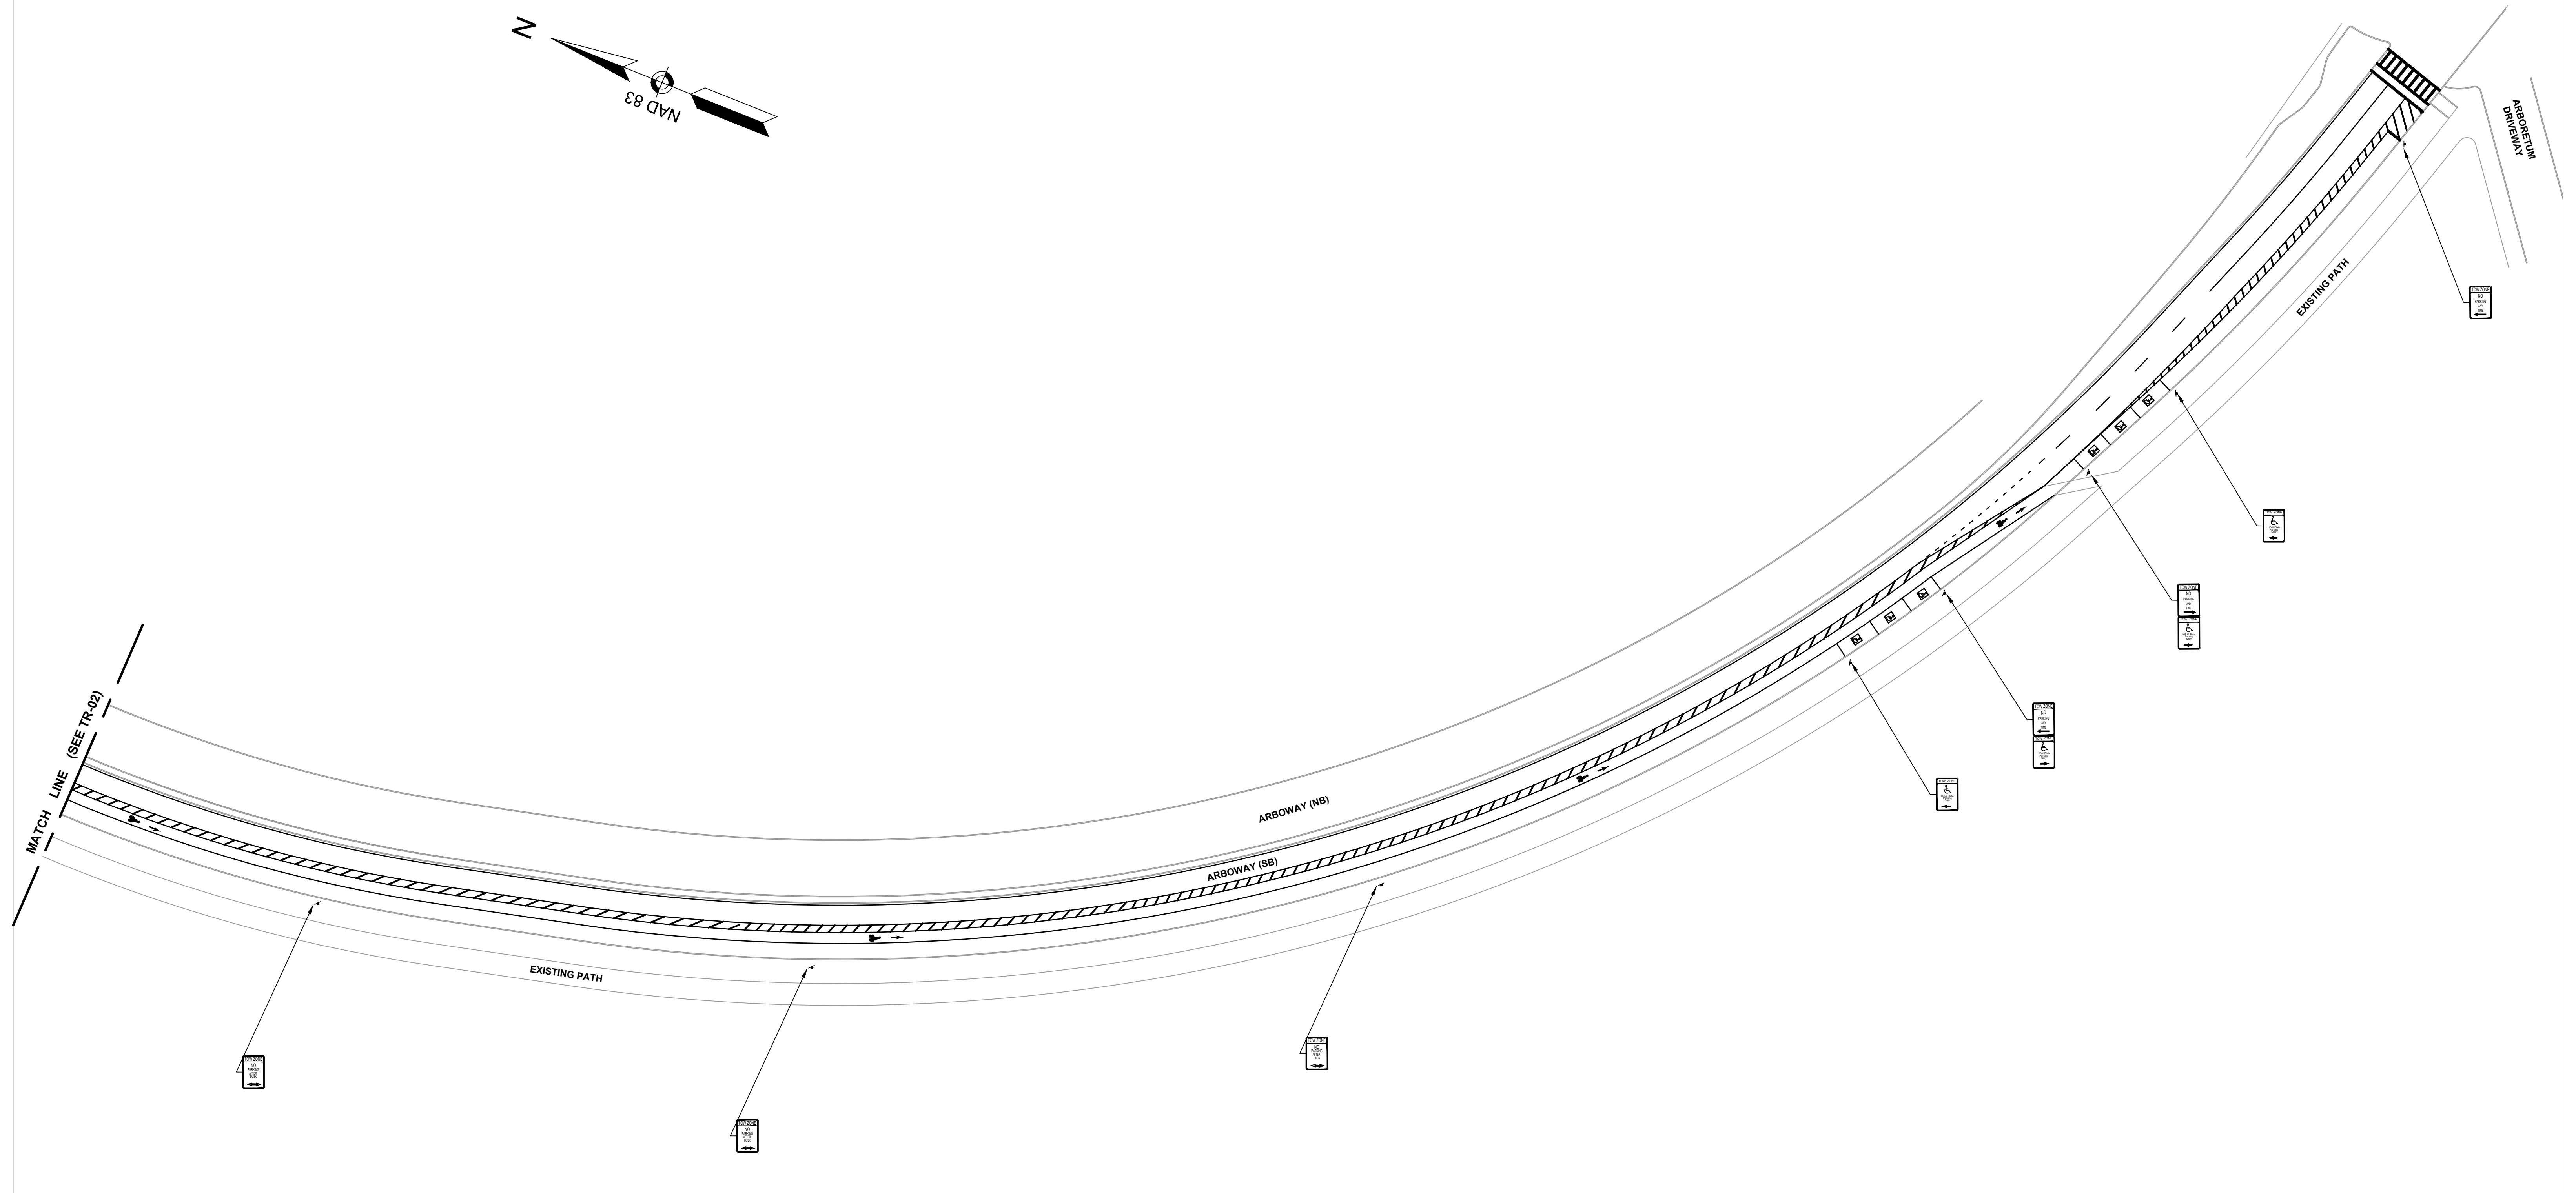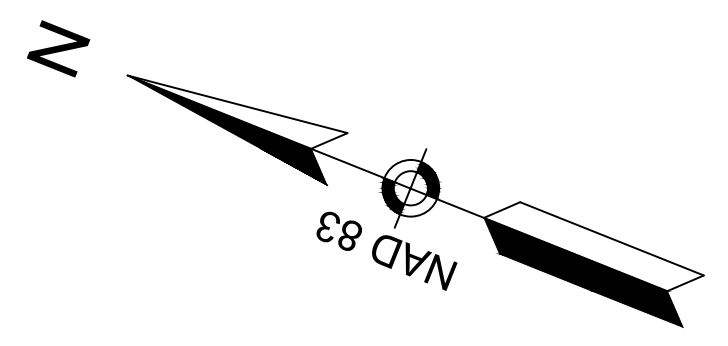

REV.	DATE:	DESCRIPTION	SHEET #:



DESIGNER:
 MDP
 CHECKED BY:
 JRP

MASSACHUSETTS DEPARTMENT OF
 CONSERVATION AND RECREATION (DCR)
 PLANNING & ENGINEERING

PROJECT TITLE:
 ARBORWAY
 PROPOSED SHORT-TERM
 IMPROVEMENTS

OCTOBER 17, 2023	
CITY/TOWN: BOSTON	PROJECT NO.:
DRAWING TITLE: STRIPING PLAN	DRAWING NO.:
	SHEET NO.: