

I CERTIFY THAT THIS PLAN CONFORMS TO THE RULES AND REGULATIONS OF THE REGISTERS OF DEEDS, AND THE PROPERTY LINES SHOWN ARE THE LINES OF EXISTING OWNERSHIP, AND THE LINES OF STREETS AND WAYS ARE THOSE OF PUBLIC OR PRIVATE STREETS AND WAYS ALREADY ESTABLISHED, AND THAT NO LINES FOR DIVISION OF EXISTING OWNERSHIP OR FOR NEW WAYS ARE SHOWN.

WILLIAM J. DORGAN PLS# 49622 DATE: \_\_\_\_\_

FOR REGISTRY USE ONLY

PREPARED FOR:  
  
THE TOWN OF WEST  
BROOKFIELD  
  
2 EAST MAIN  
STREET  
WEST BROOKFIELD,  
MA 01585

IT IS A VIOLATION OF LAW FOR ANY PERSON, UNLESS THEY ARE ACTING UNDER THE DIRECTION OF A LICENSED PROFESSIONAL ENGINEER, ARCHITECT, LANDSCAPE ARCHITECT OR LAND SURVEYOR TO ALTER IN ANY MANNER ANY PART OF ANY ITEM BEARING THE STAMP OF A LICENSED PROFESSIONAL. IF ALTERED, THE ALTERING ENGINEER, ARCHITECT, LANDSCAPE ARCHITECT OR LAND SURVEYOR SHALL STAMP THE DOCUMENT AND INCLUDE THE NOTATION "ALTERED BY" FOLLOWED BY THEIR SIGNATURE, THE DATE OF SUCH ALTERATION, AND A SPECIFIC DESCRIPTION OF THE ALTERATION.



WEST BROOKFIELD  
WEST MAIN ST (ROUTE 9)  
WEST BROOKFIELD, MA


No.	Submittal / Revision	App'd	By	Date

EASEMENT PLAN

Designed By:	Drawn By:	Checked By:
---	ZH	WJD
Issue Date:	Project No:	Scale:
11/14/2023	606517	AS NOTED

Drawing No.:

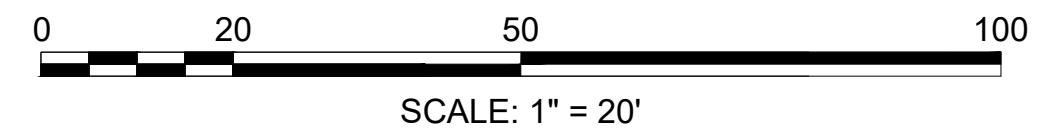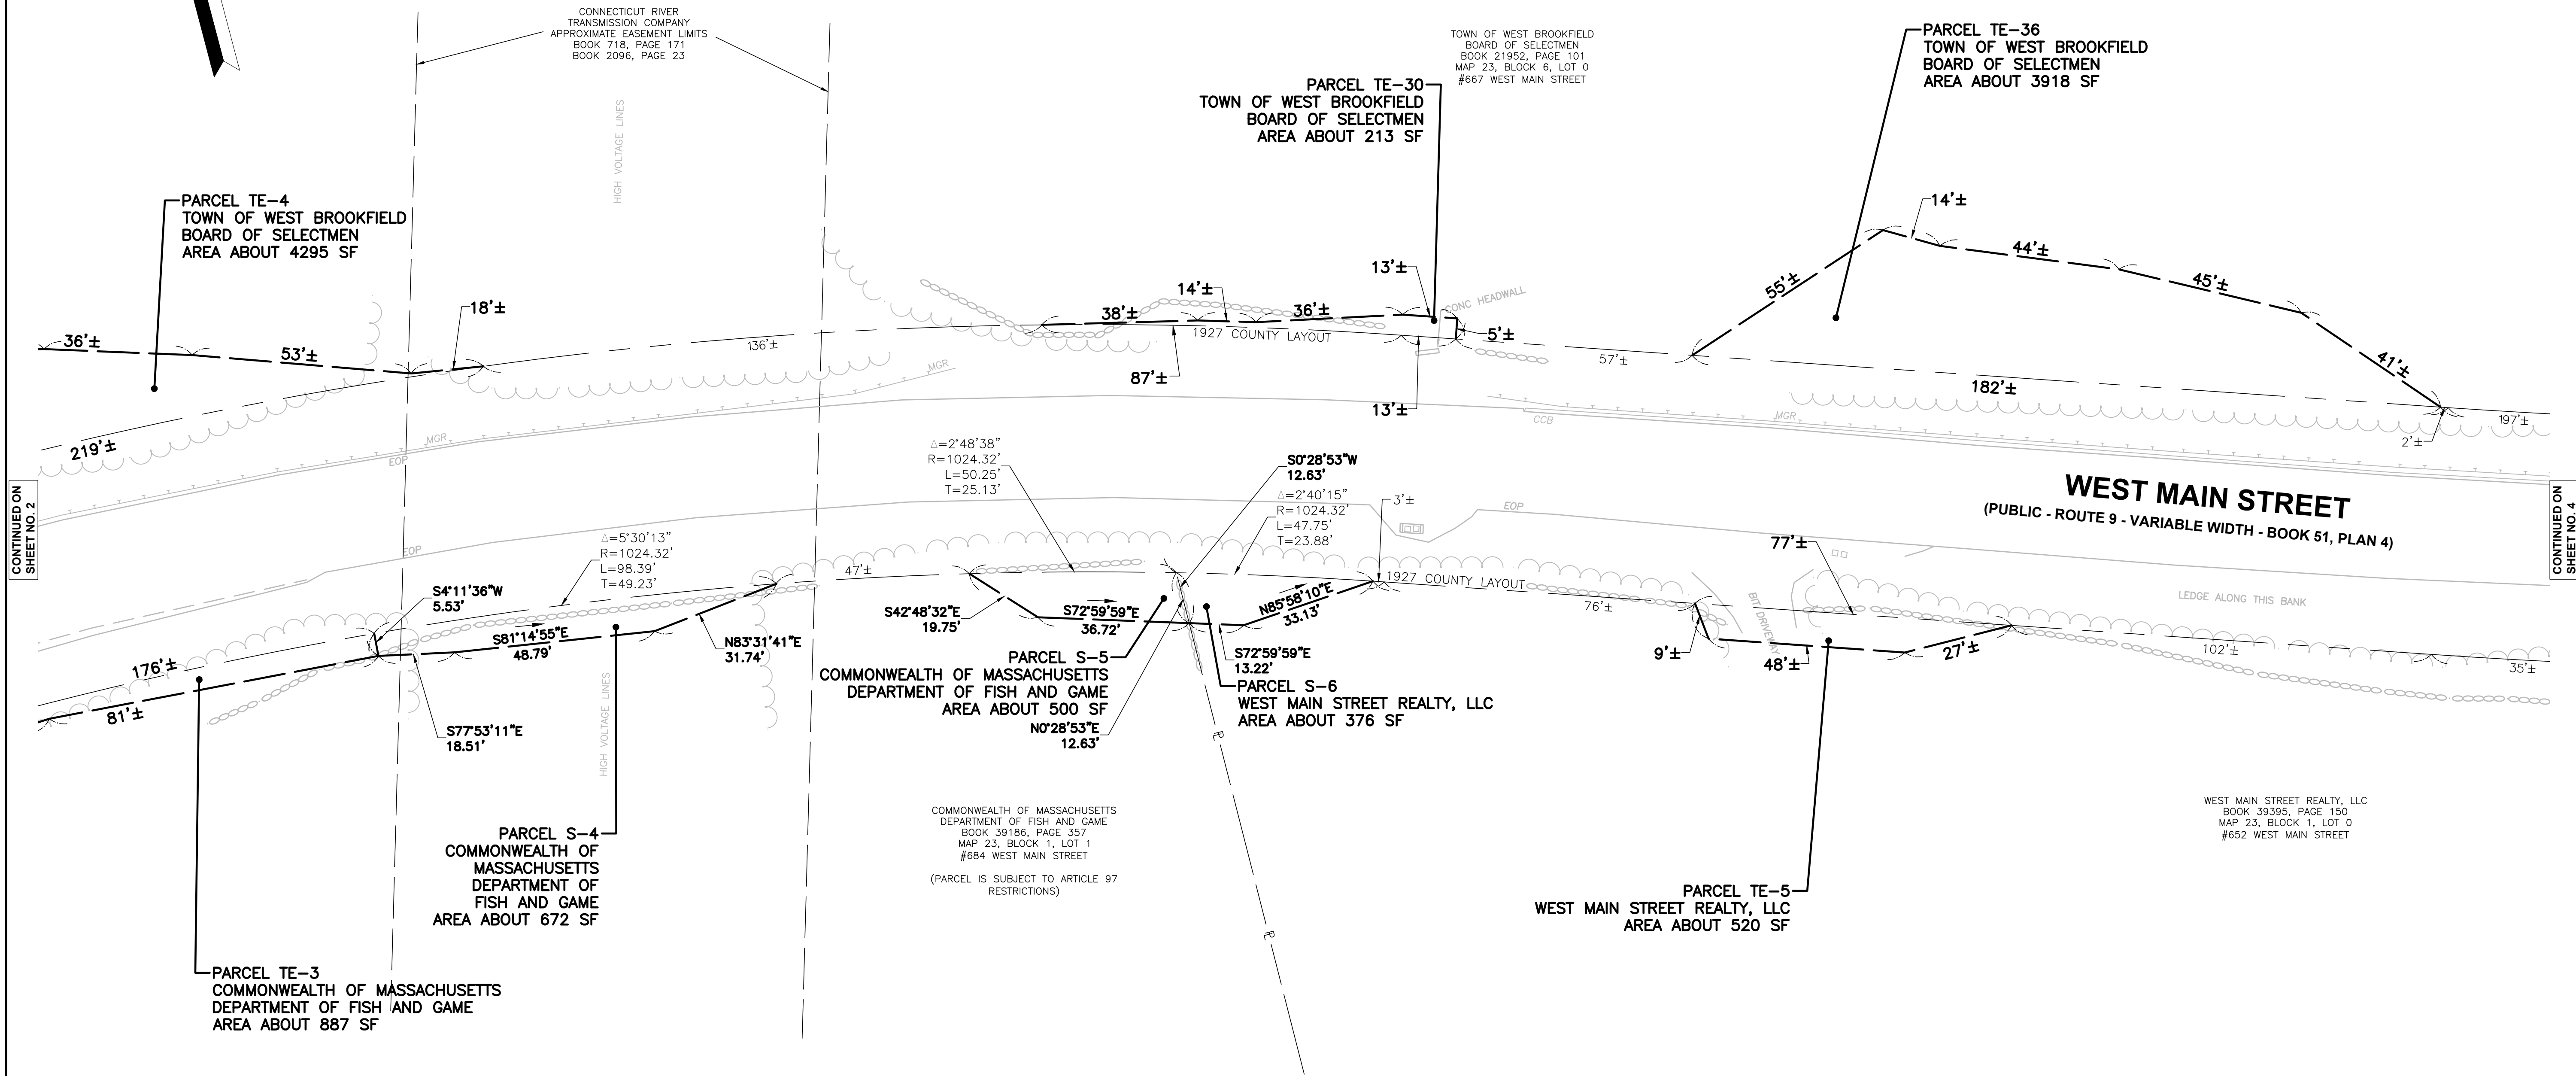

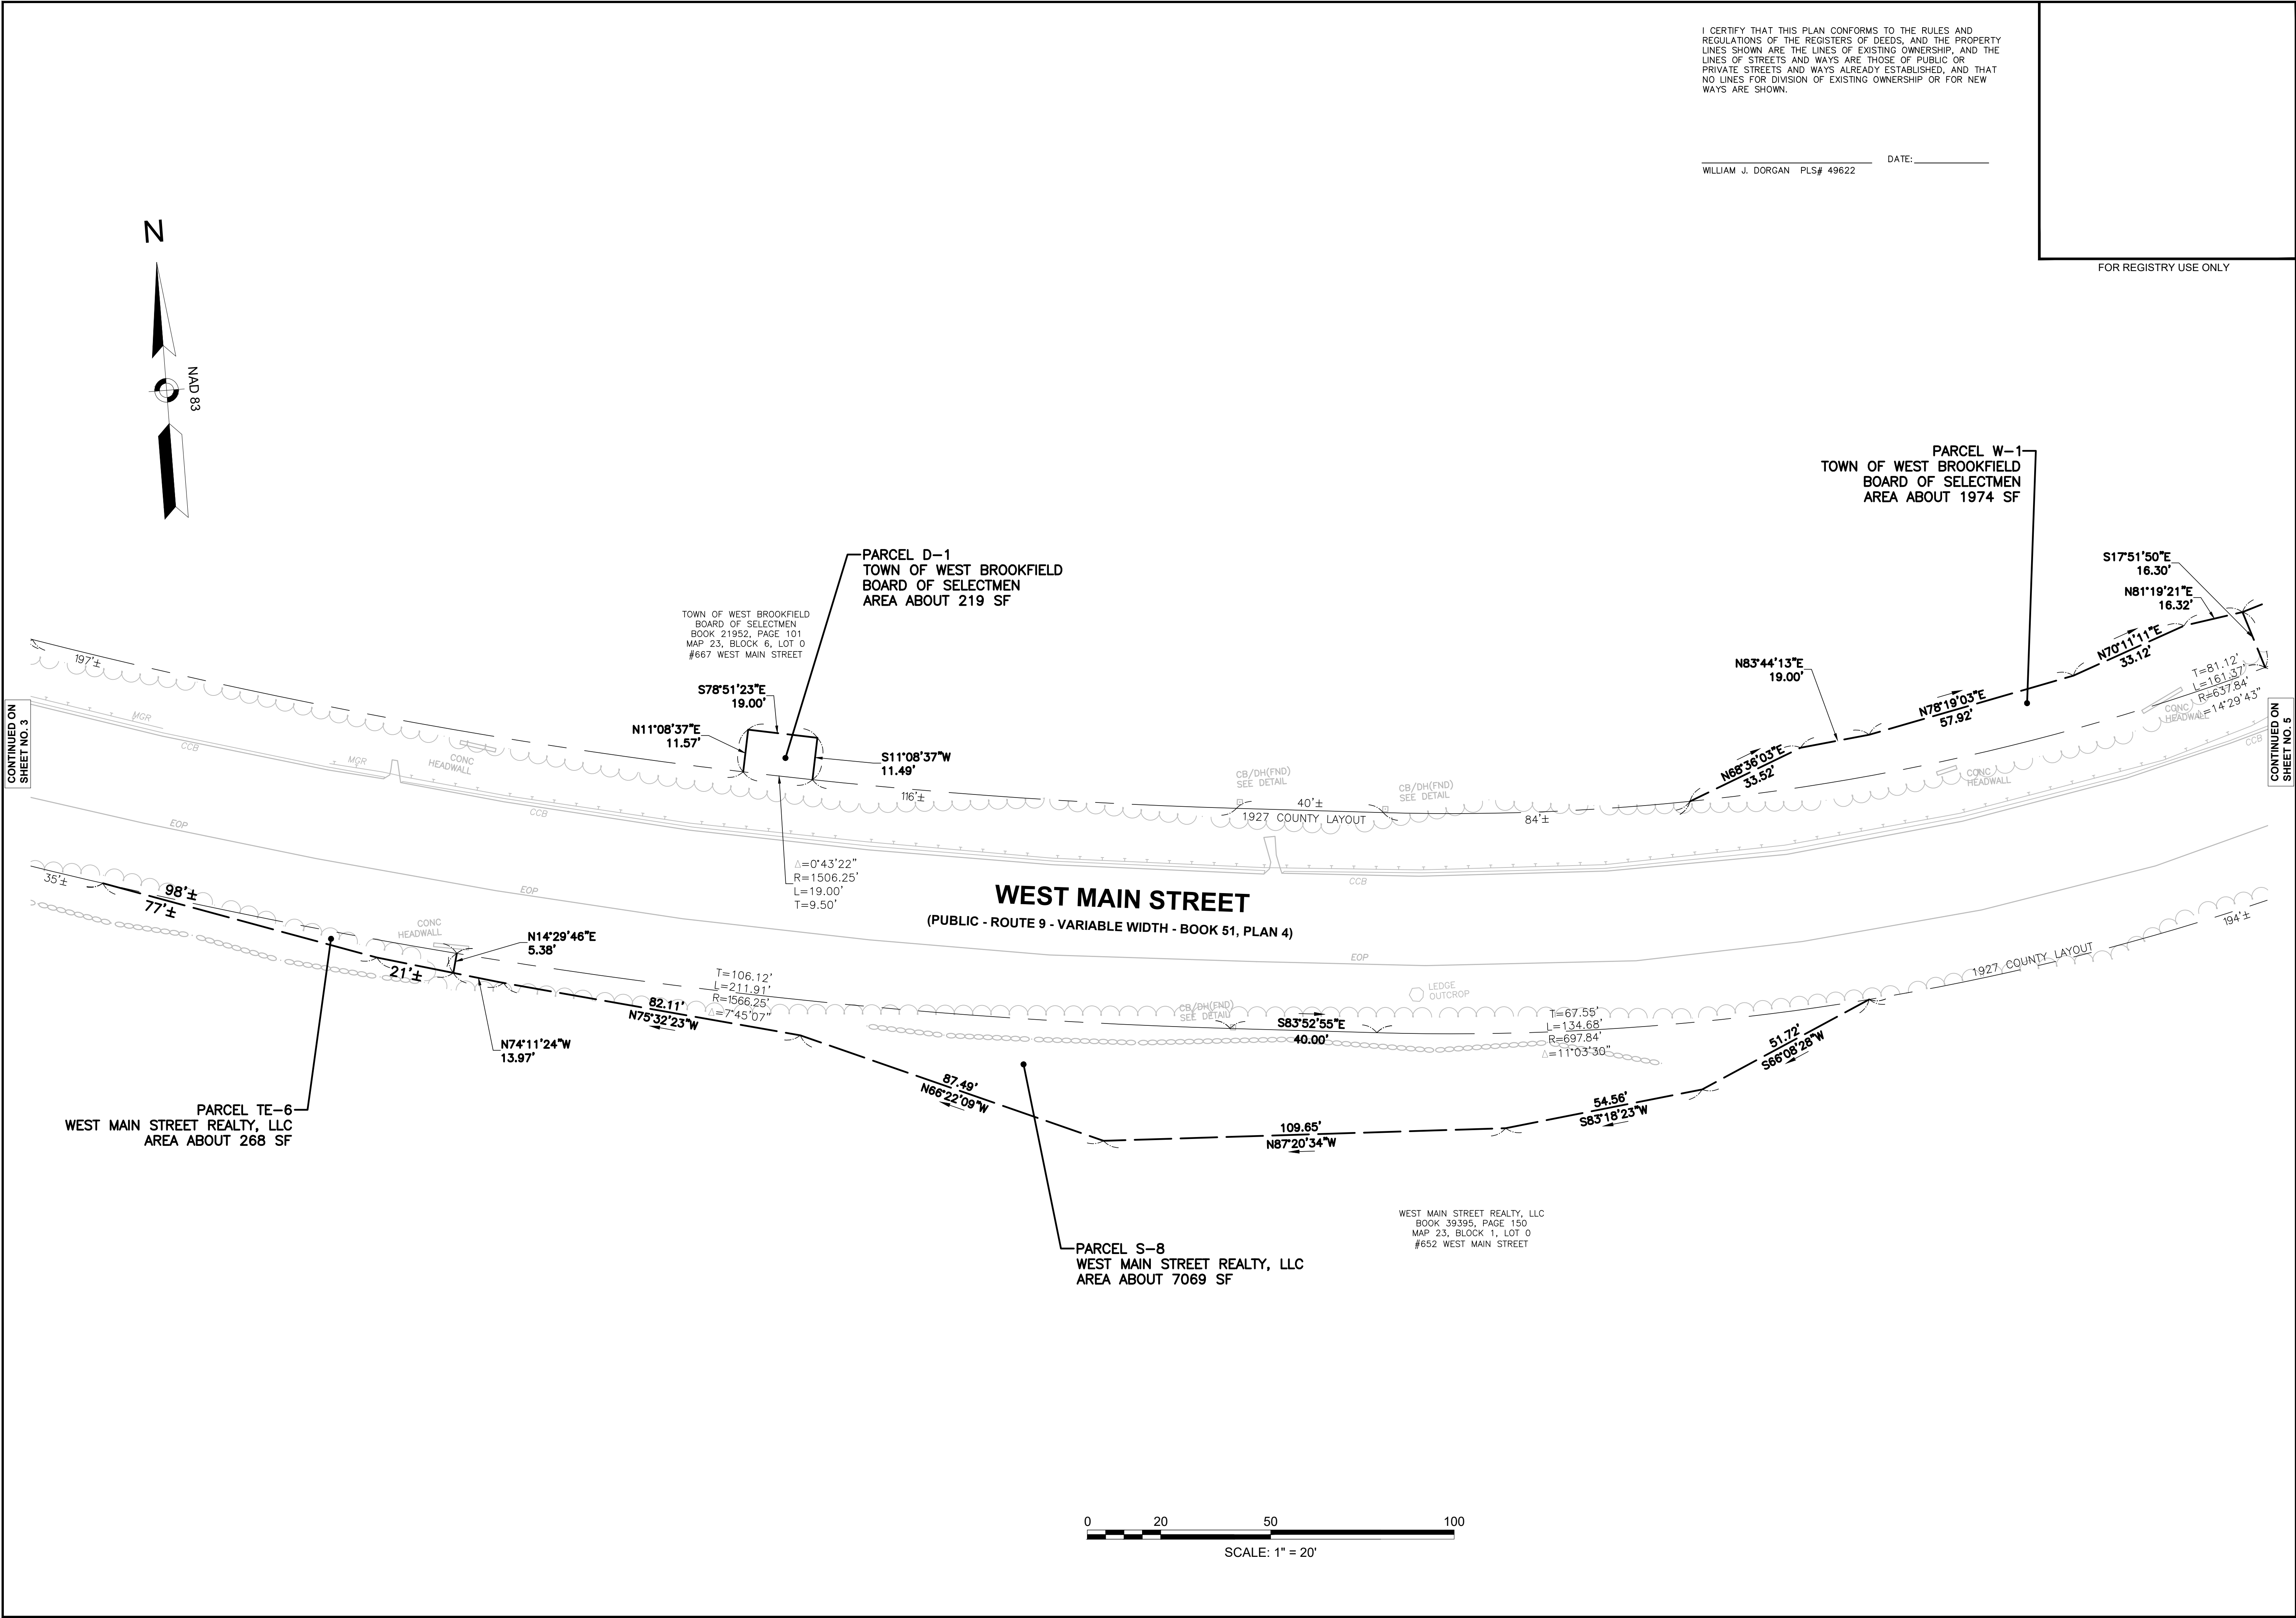

PREPARED FOR:

THE TOWN OF WEST  
BROOKFIELD

2 EAST MAIN  
STREET  
WEST BROOKFIELD,  
MA 01585

IT IS A VIOLATION OF LAW FOR ANY PERSON, UNLESS THEY ARE ACTING UNDER THE DIRECTION OF A LICENSED PROFESSIONAL ENGINEER, ARCHITECT, LANDSCAPE ARCHITECT OR LAND SURVEYOR TO ALTER IN ANY MANNER ANY ITEM BEARING THE STAMP OF A LICENSED PROFESSIONAL. IF ALTERED, THE ALTERED ENGINEER, ARCHITECT, LANDSCAPE ARCHITECT OR LAND SURVEYOR SHALL STAMP THE DOCUMENT AND INCLUDE THE NOTATION "ALTERED BY" FOLLOWED BY THEIR SIGNATURE, THE DATE OF SUCH ALTERATION, AND A SPECIFIC DESCRIPTION OF THE ALTERATION.

WEST BROOKFIELD  
WEST MAIN ST (ROUTE 9)  
WEST BROOKFIELD, MA

No.	Submittal / Revision	App'd	By	Date

EASEMENT PLAN

Designed By: ---	Drawn By: ZH	Checked By: WJD
Issue Date: 11/14/2023	Project No: 606517	Scale: AS NOTED

Drawing No.:

SHEET 4 OF 11